
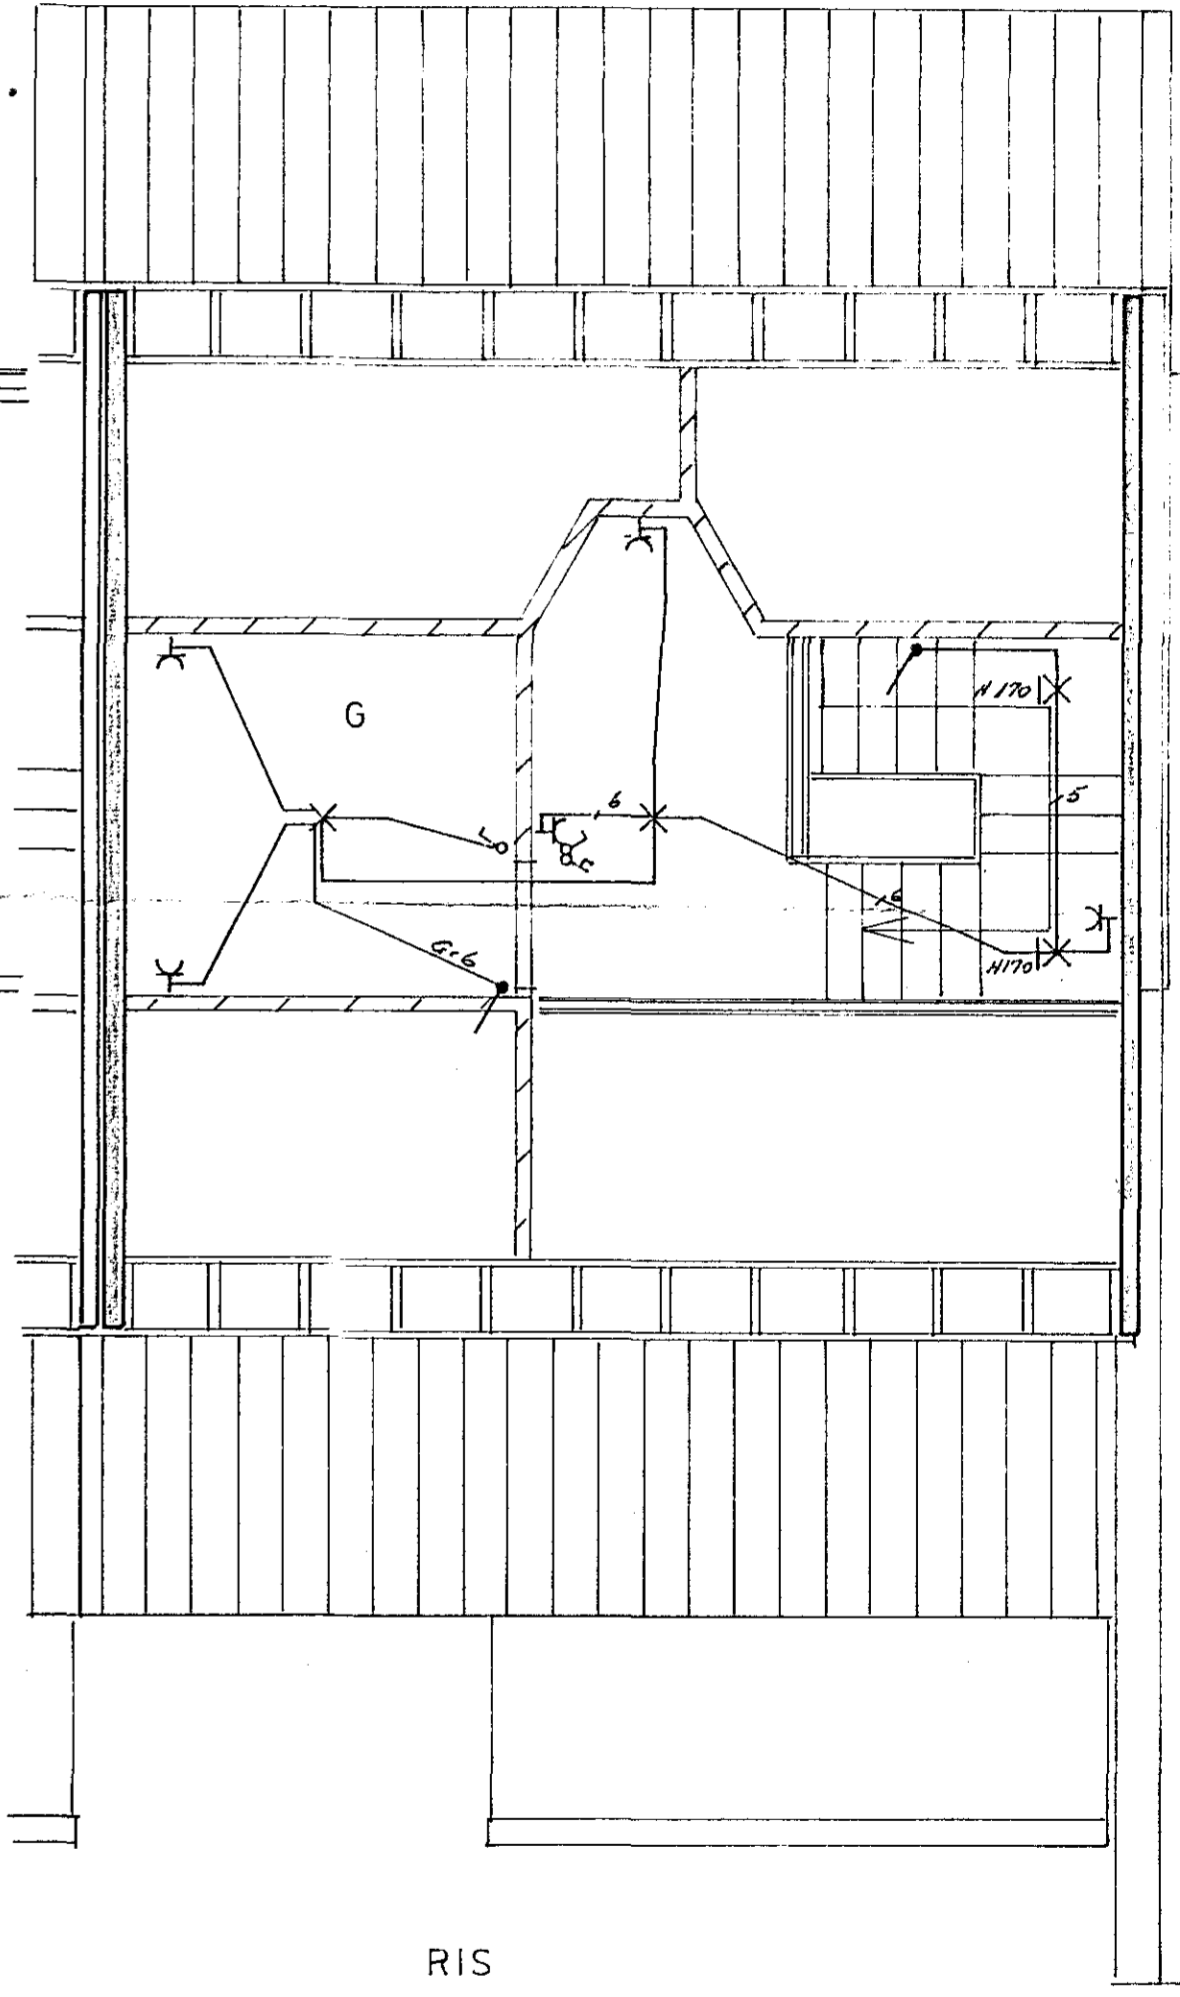
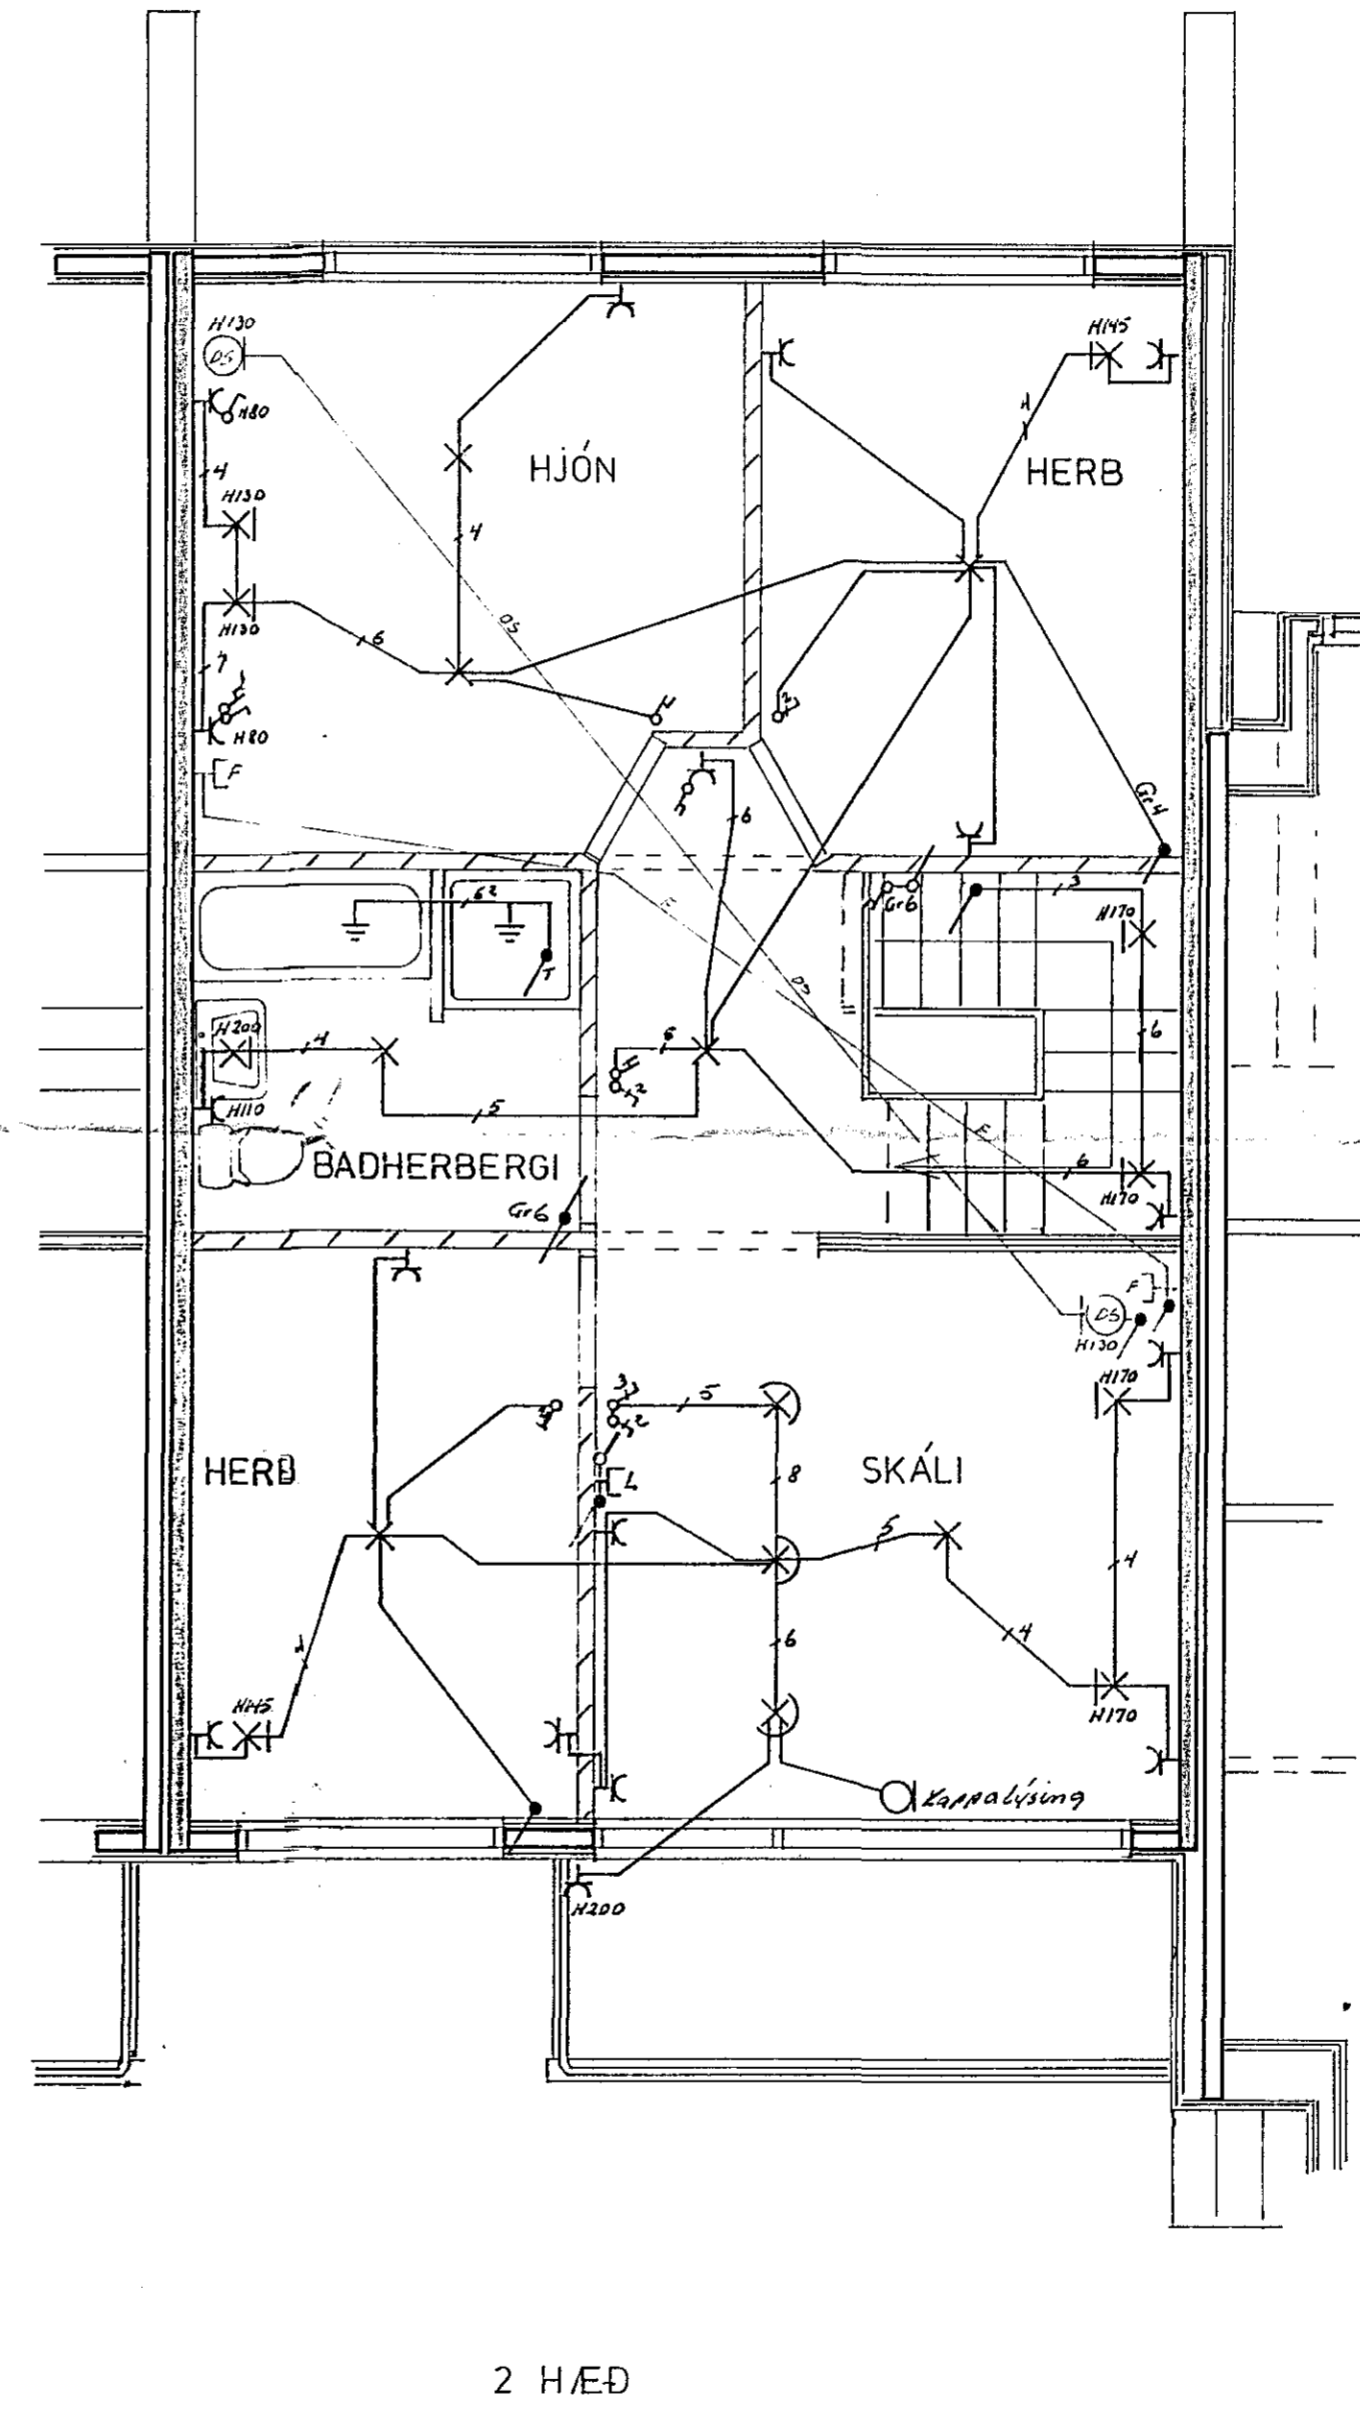


Húsvita nr. 299A Teikning nr. 2265  
 Samþykkt þ. 13.5. 1984  
 f.h. RAÐVEITU VÍÐI NARFJARÐAR  
 Jón L. Þorvaldsson  
 Eftirlitamaður raflegna

9.5.84  
 Steinar Hallgrímsson

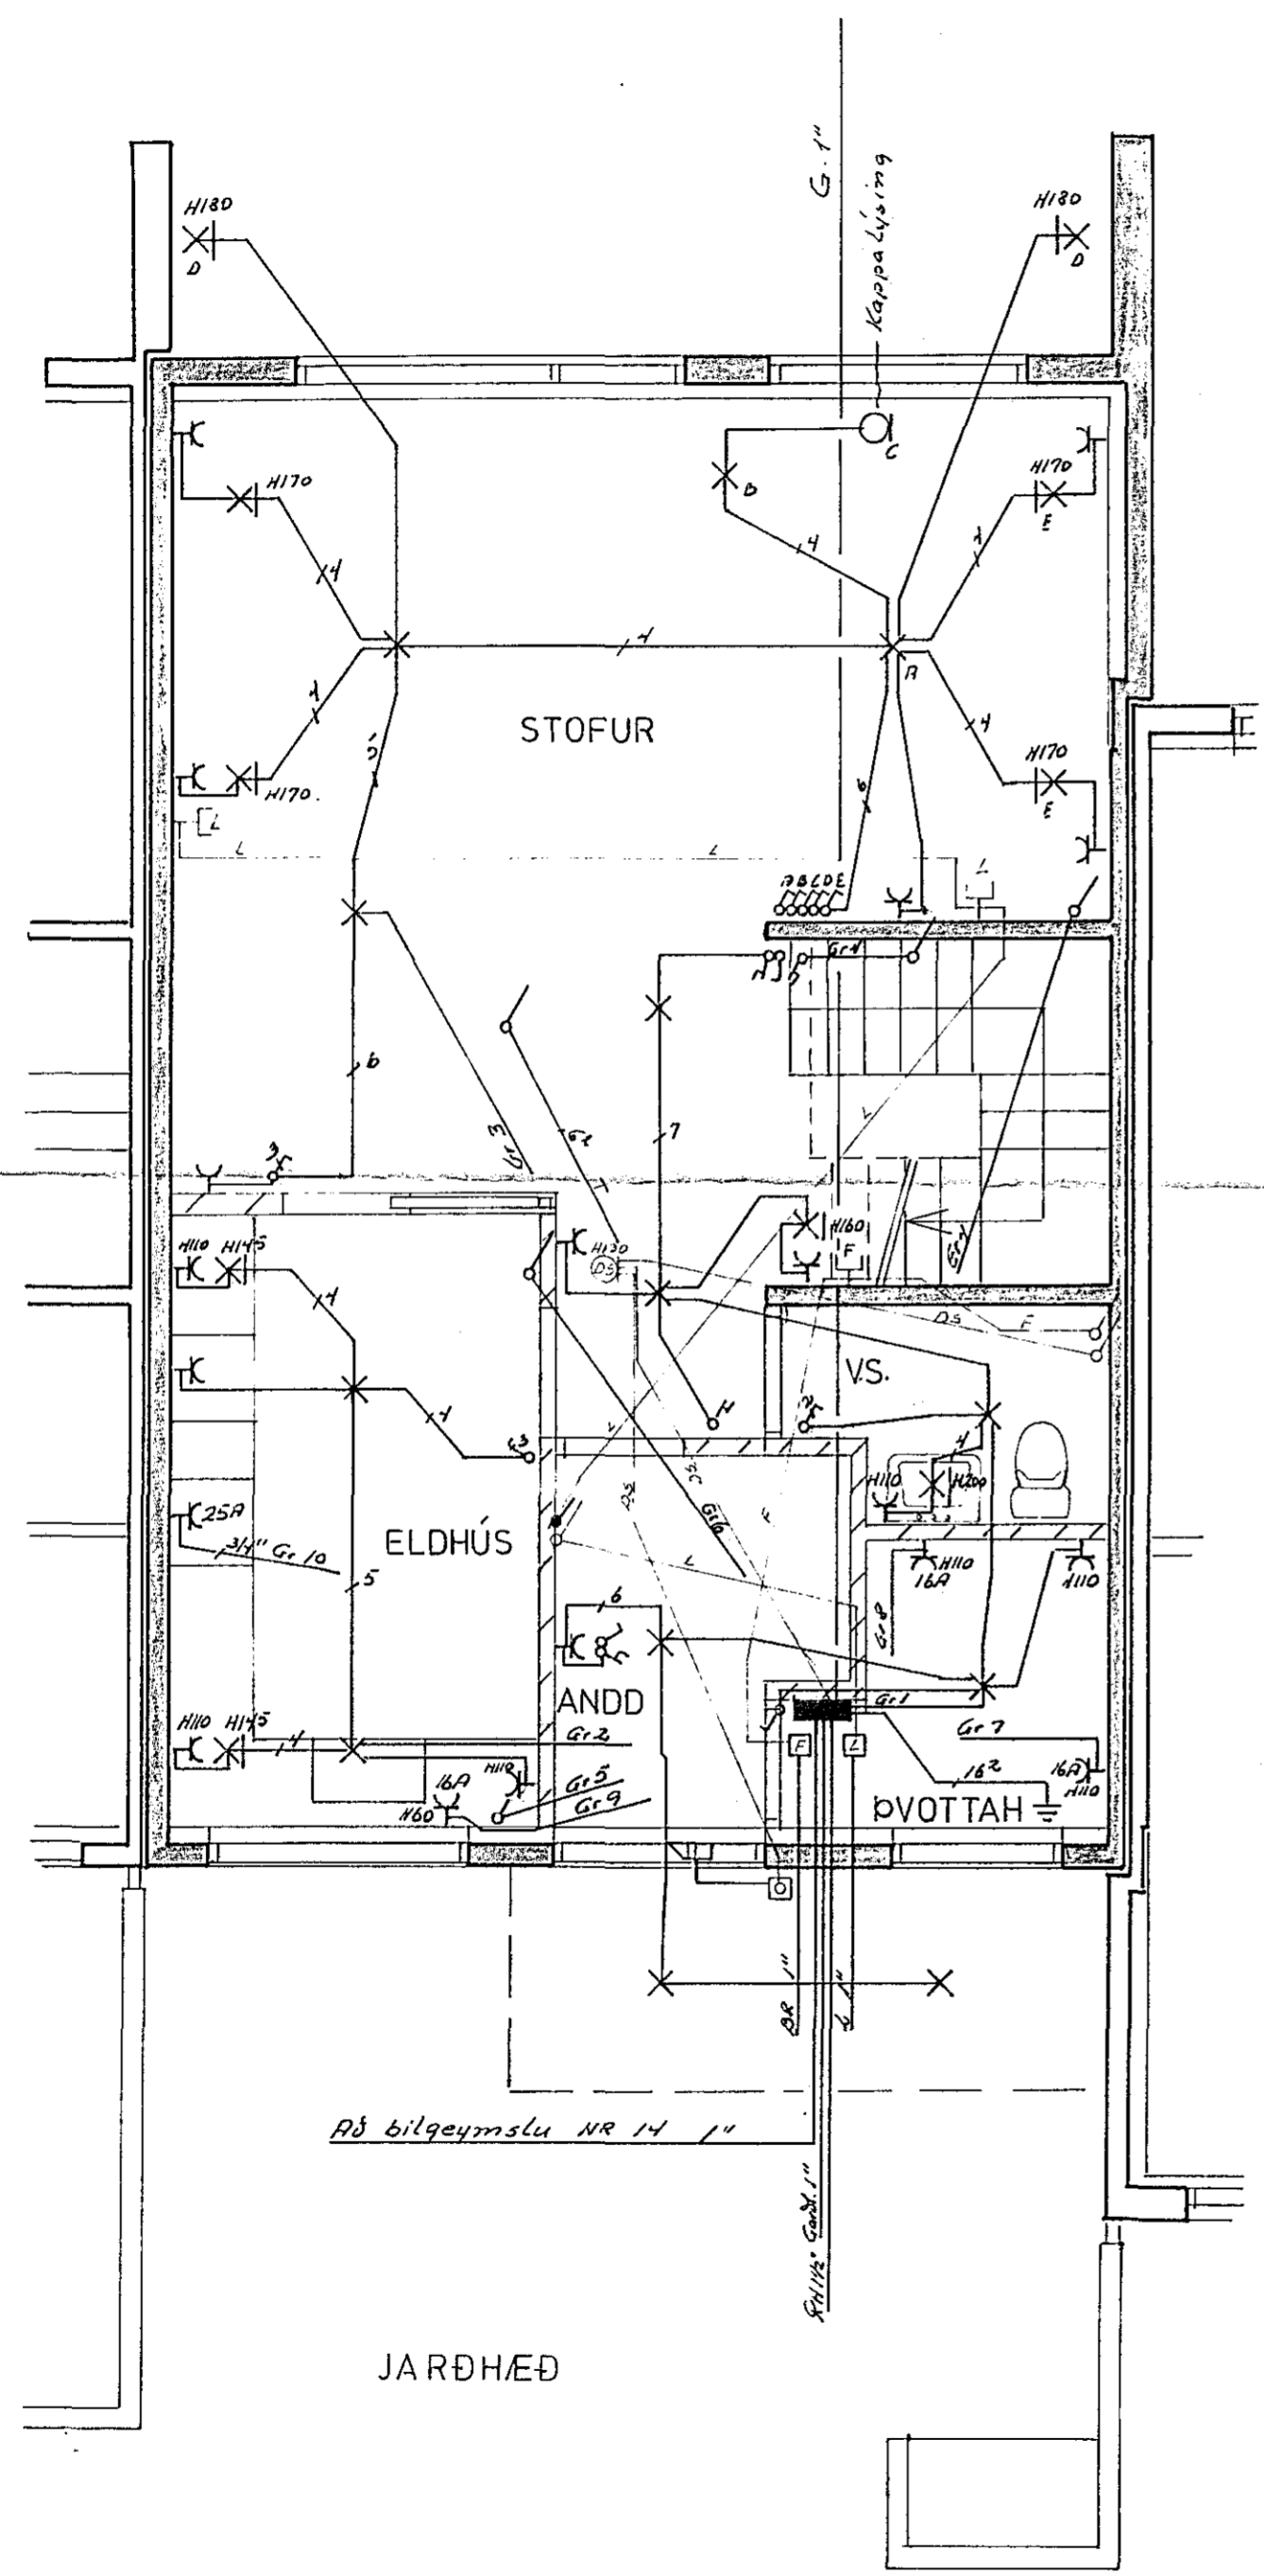

|                              |              |    |
|------------------------------|--------------|----|
| STEKKJARHVAMMUR 14           |              |    |
| RAFLAGNATEIKNING             | M 1          | 50 |
| TEIKN NR 028                 | BL 1 AF 2    |    |
| JÓN OG JENS S 54160 OG 52829 | TEIKN 02- 83 |    |