



JARBENDING VEGGAR
SJA SKÝRINGAR A
TEIKN. NR. 10.

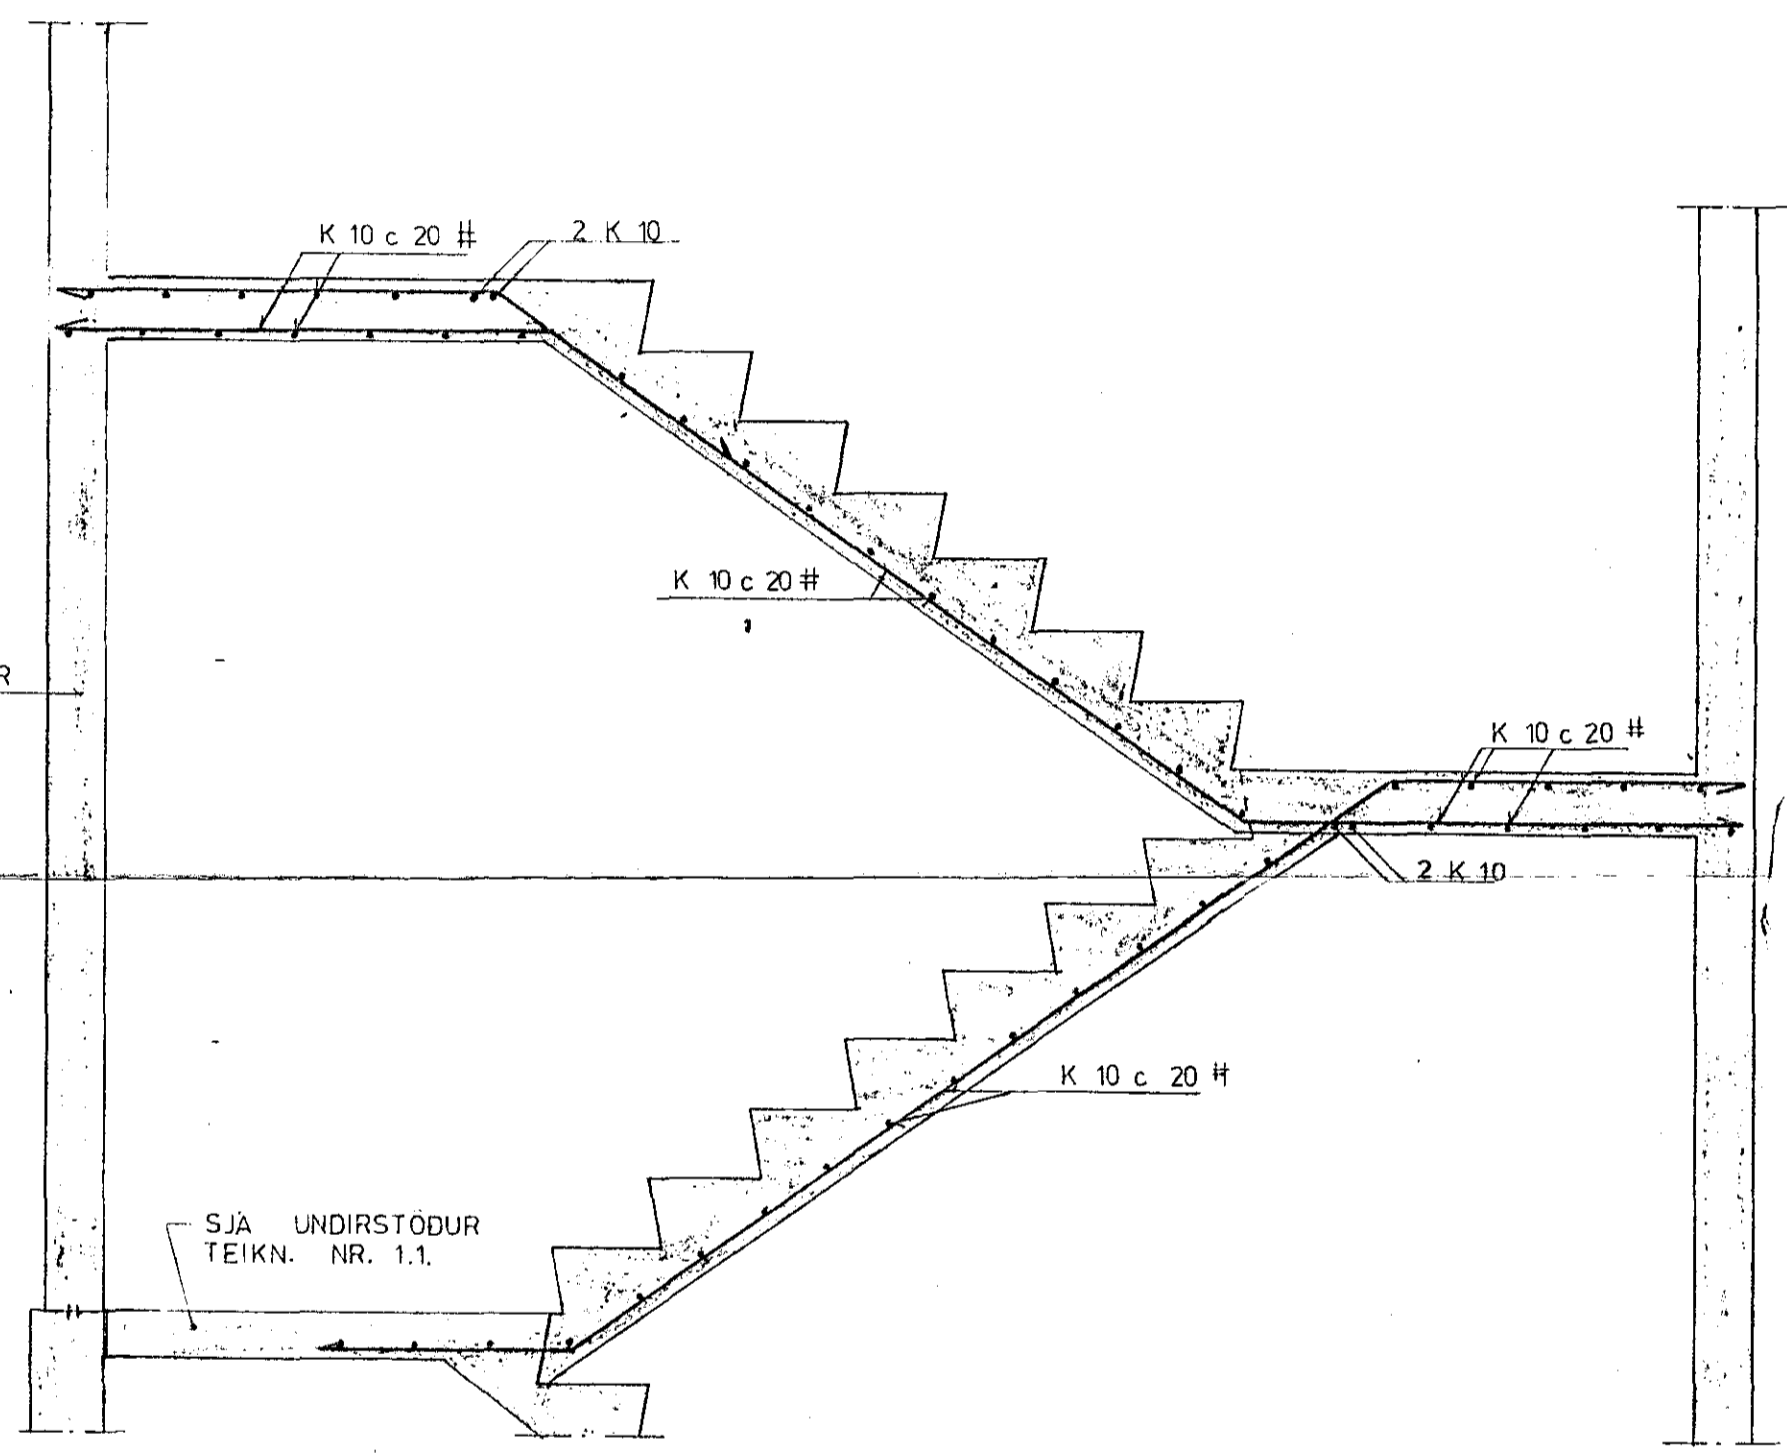

SJA UNDIRSTÖÐUR
TEIKN. NR. 1.1.

SNID G-G Í STIGA 1:20

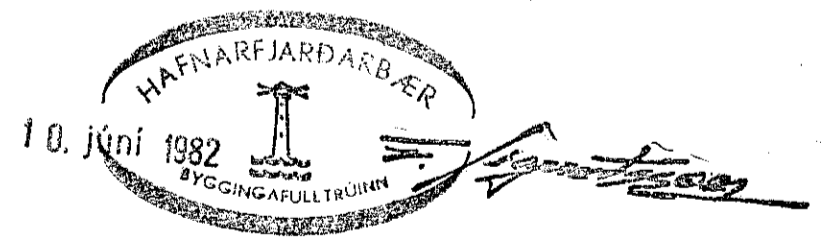

SKÝRINGAR SJA TEIKN. NR. 10.

STEKKJARHVAMMUR 1, HFJ.	Mælikv. 1: 20	Verk 8105	Teikn. nr. 1.3.
'STIGI - SÉRMYND	Hannað: Teiknað: <i>OV</i> <i>BB</i>	Yfirfarið: Samb. <i>OV</i>	Dags. MÁI '82
VERKFRÆÐIÞJÓNUSTA JÓHANNS G. BERGPÓRSSONAR h/f.			
VERKFR. MVFI		HAFNARFIRÐI - SIMAR 53315 OG 50241	