





SÉRMYND 6  
1:10

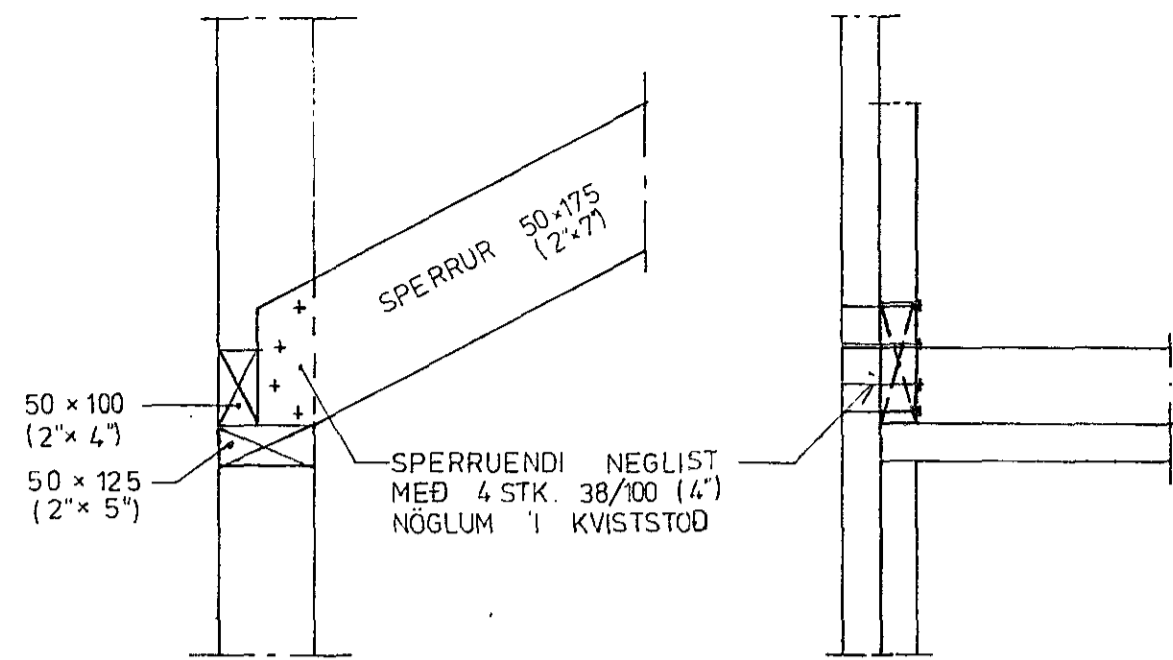

SÉRMYND 7  
1:10

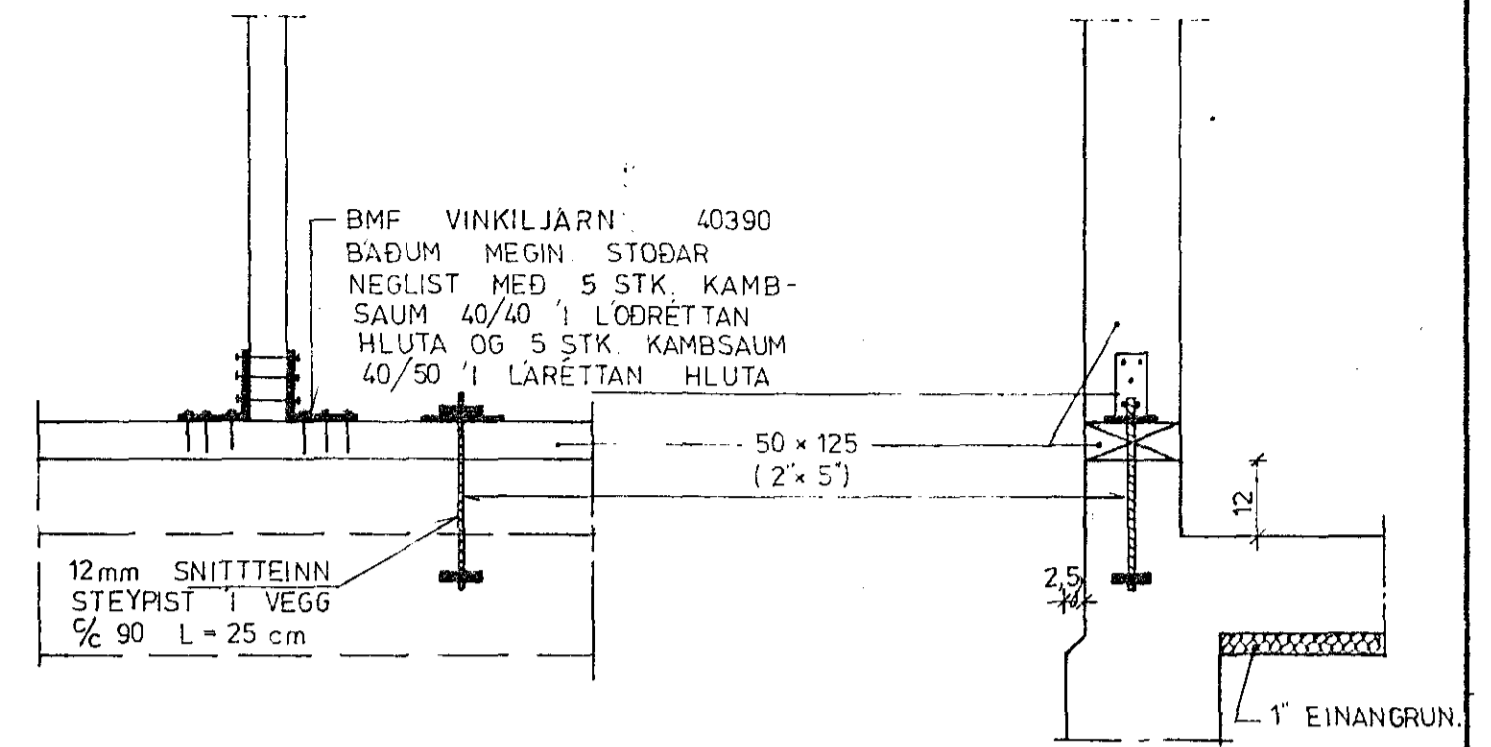

SÉRMYND 8  
1:10

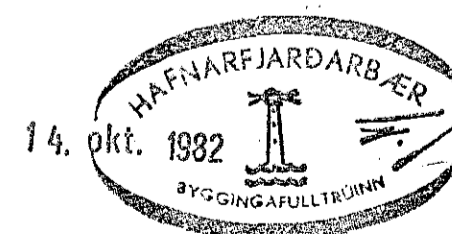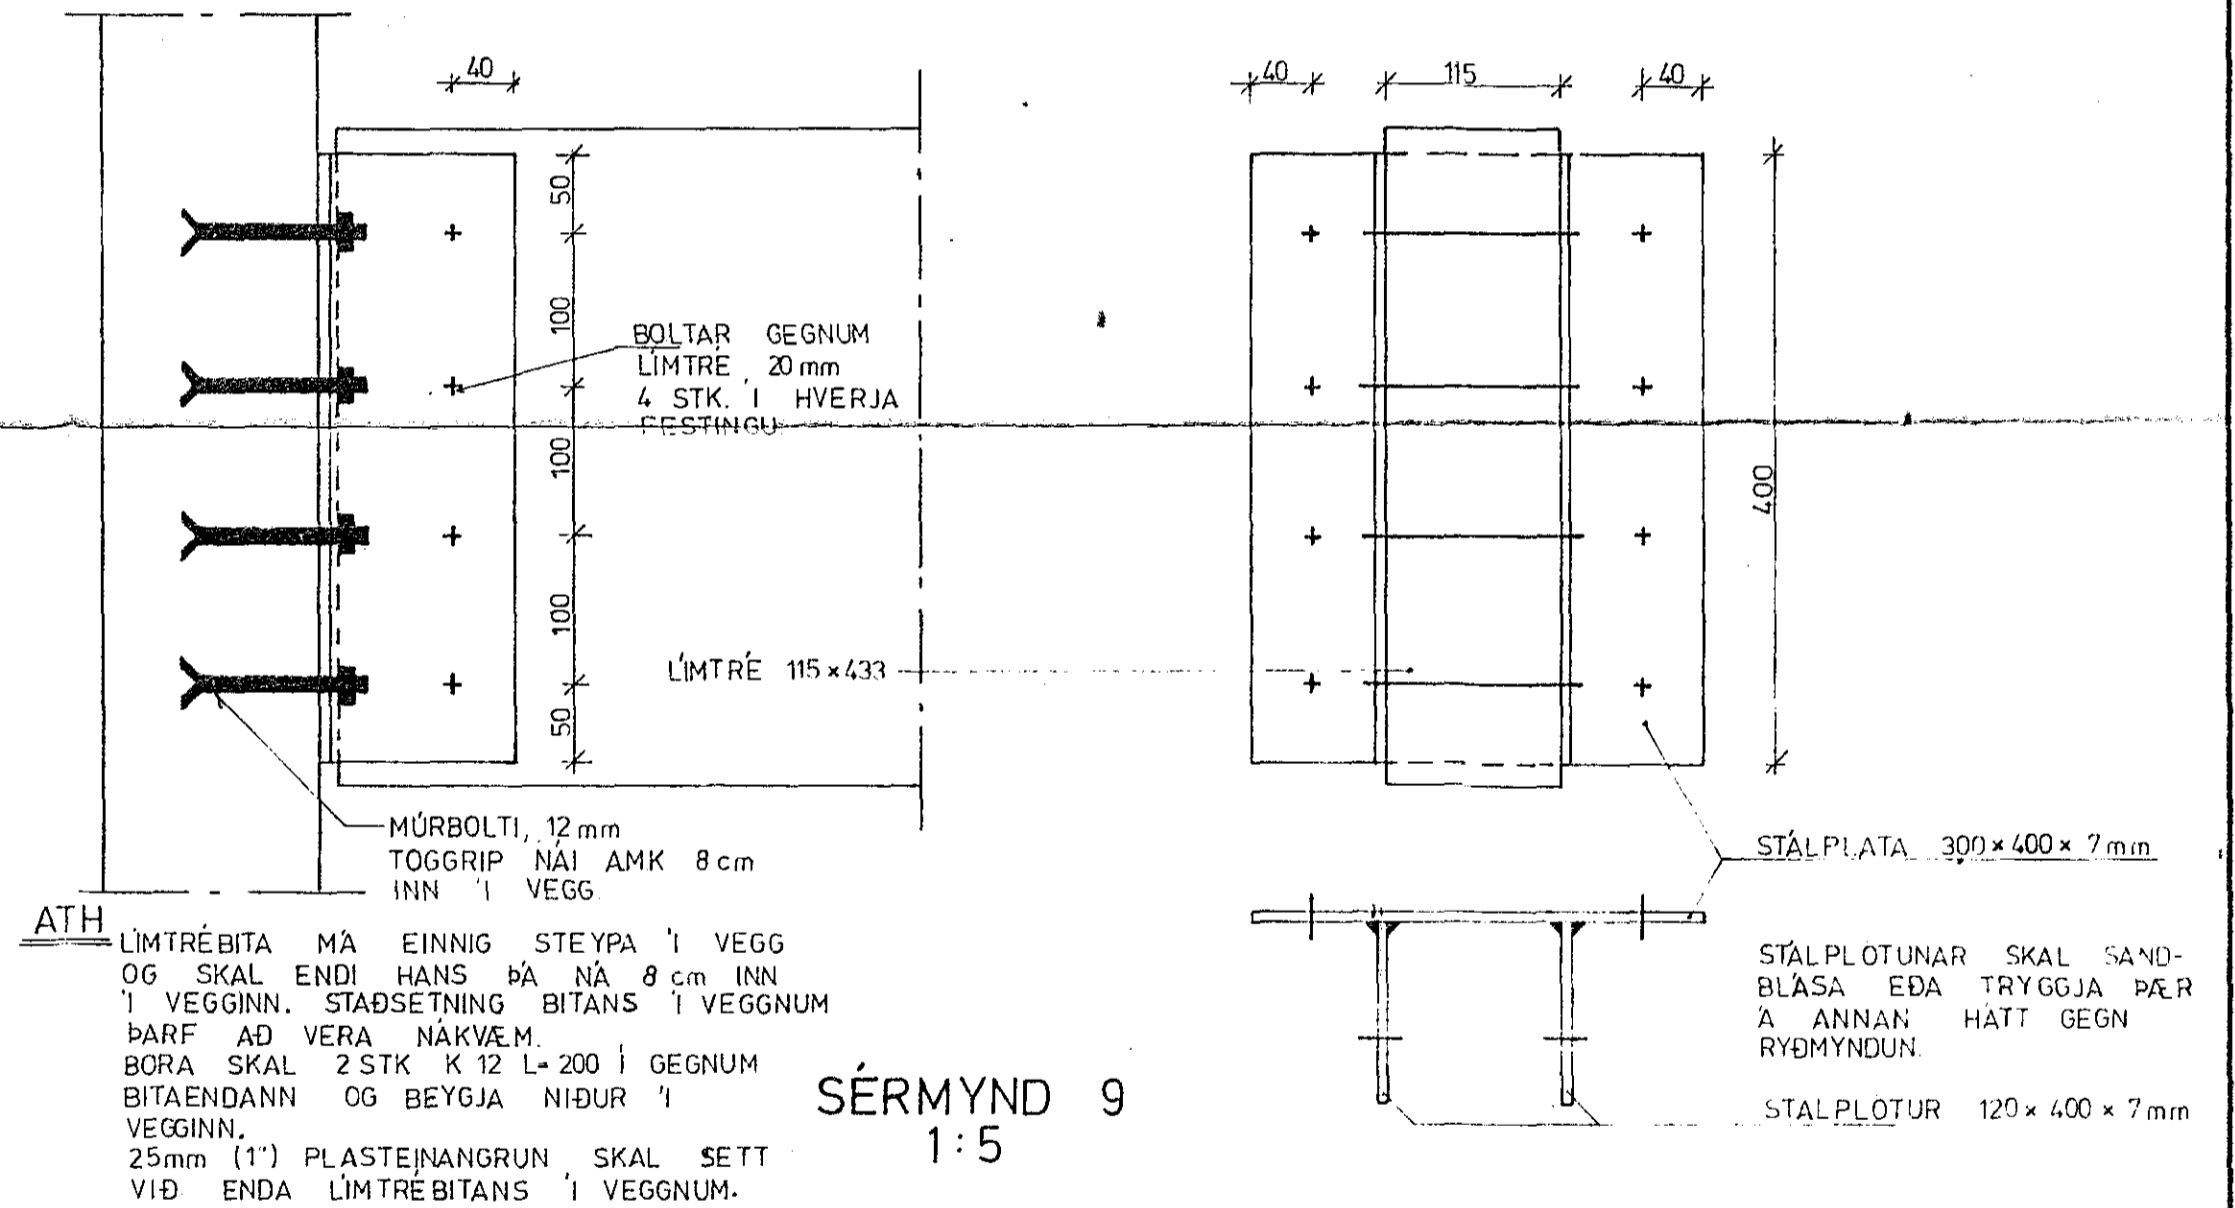

SKÝRINGAR SJA TEIKN. NR. 10.

STEKKJARHVAMMUR 5, HFJ.	Mælikv. 1:10 1:5	Verk 8105	Teikr. nr. 1.6
VEGGIR - SÉRMYNDIR.	Hannað: Teiknað:	Yfirtarið: Samp:	Dag. OKT. '82.
VERKFRÆÐIÞJÓNUSTA JÓHANNIS G. BERGÞÓRSSONAR h/f. VERKFR. MYFI			
HAFNARFIRÐI - SIMAR 53315 OG 50241			