



LASKAR 12 mm KROSSVIDUR
NEGLIST MED 3" GALV SAUM


SÉRMYND 3

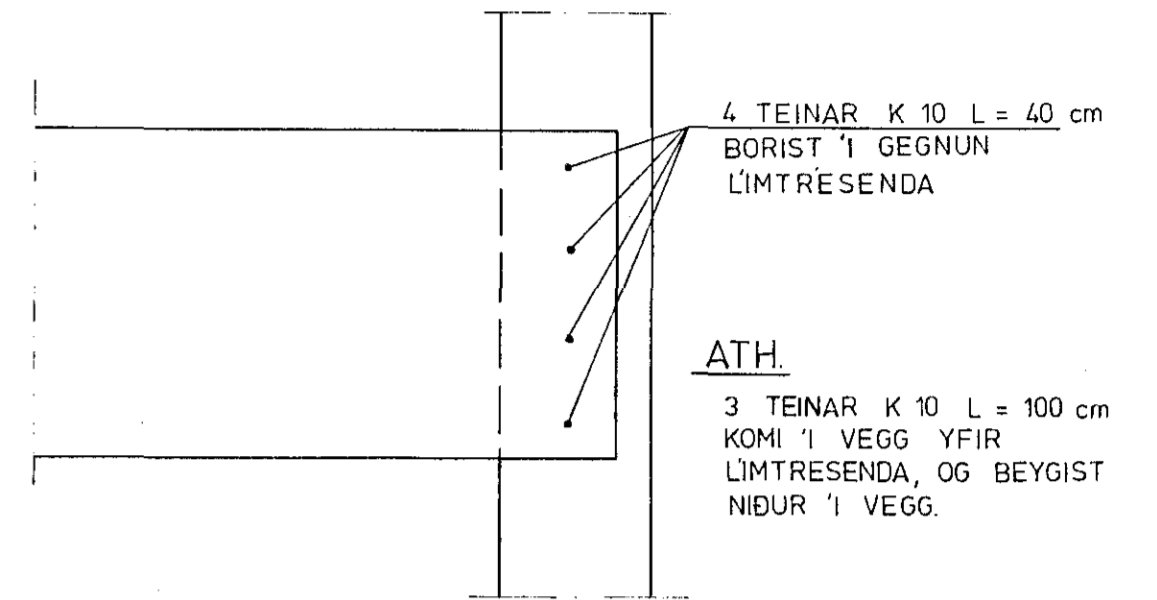


FESTING 'A L'IMTRÉ 'I VEGG

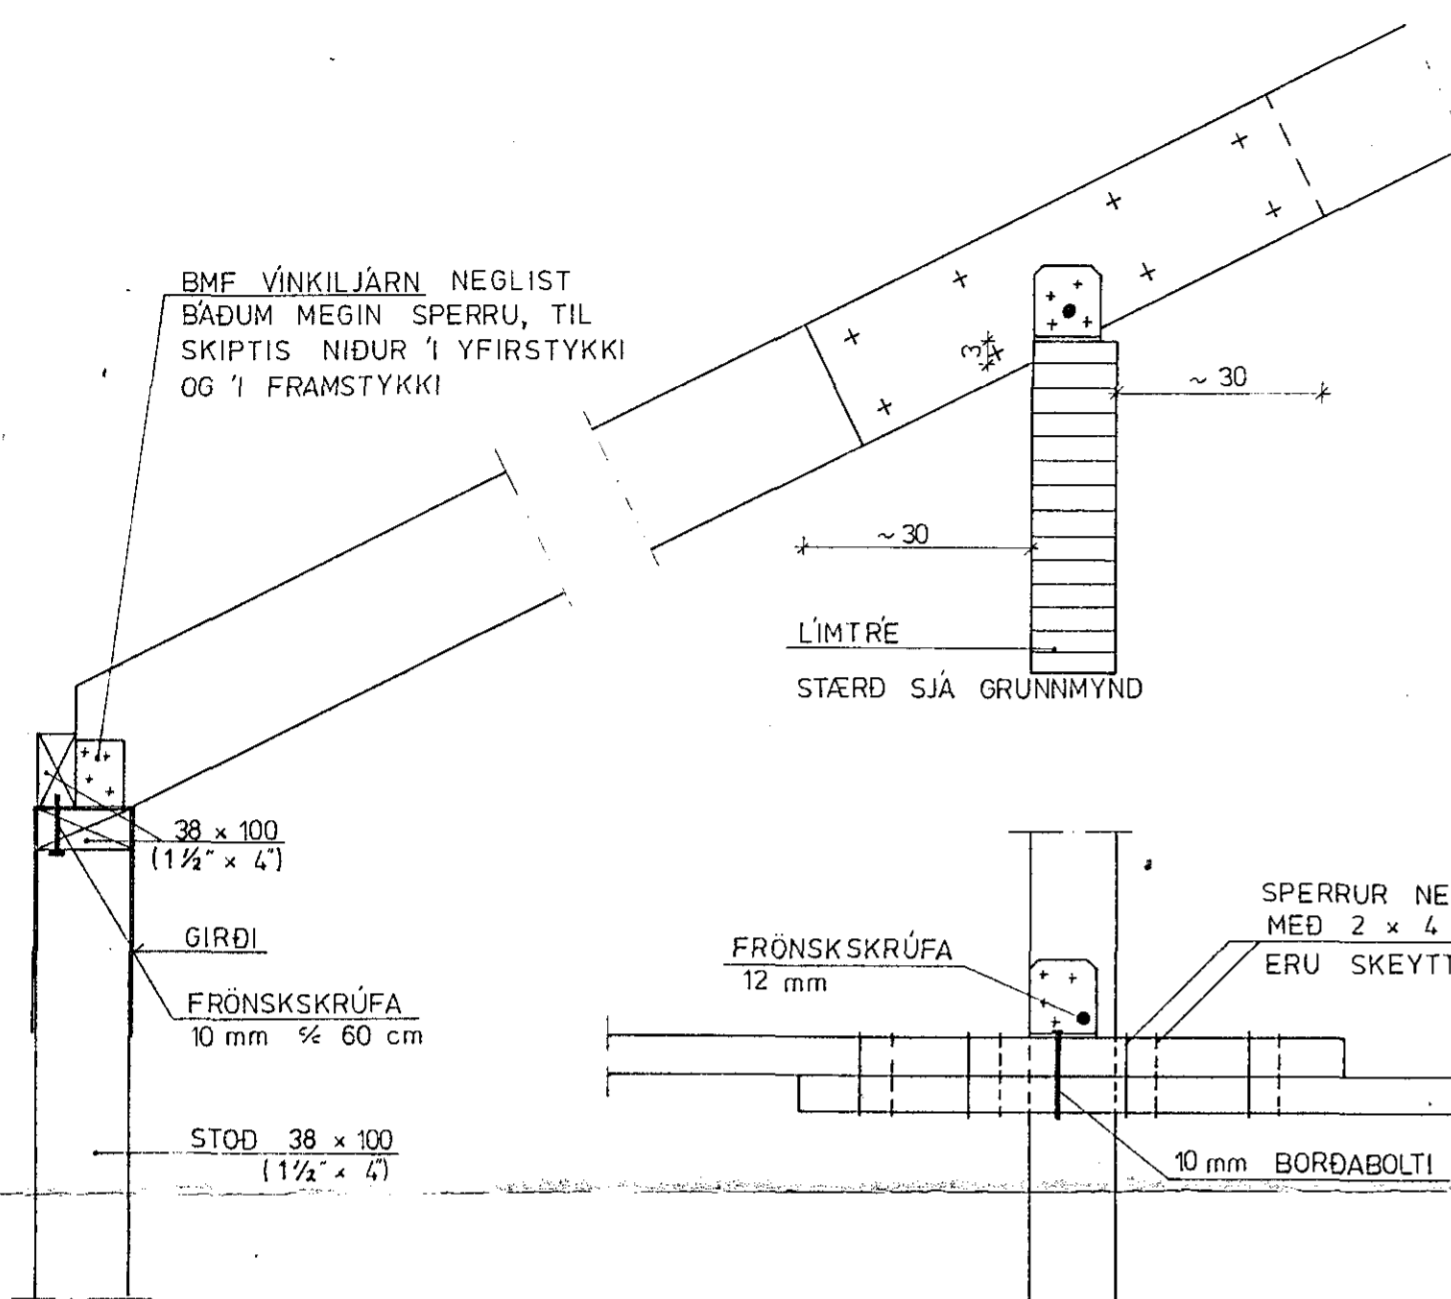

SÉRMYND 1

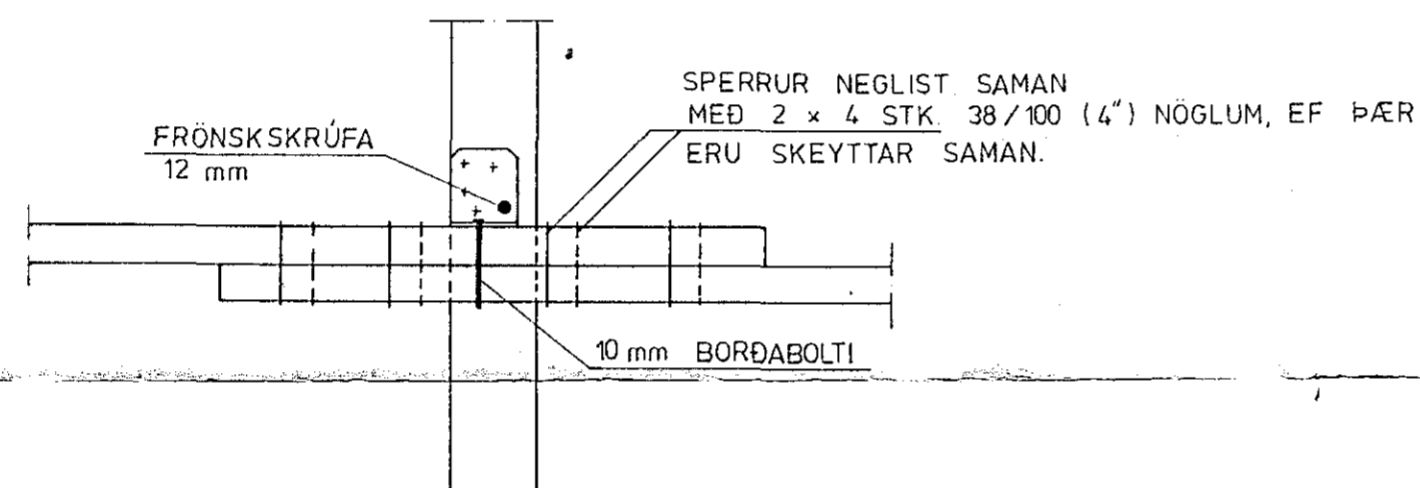


SÉRMYND 2

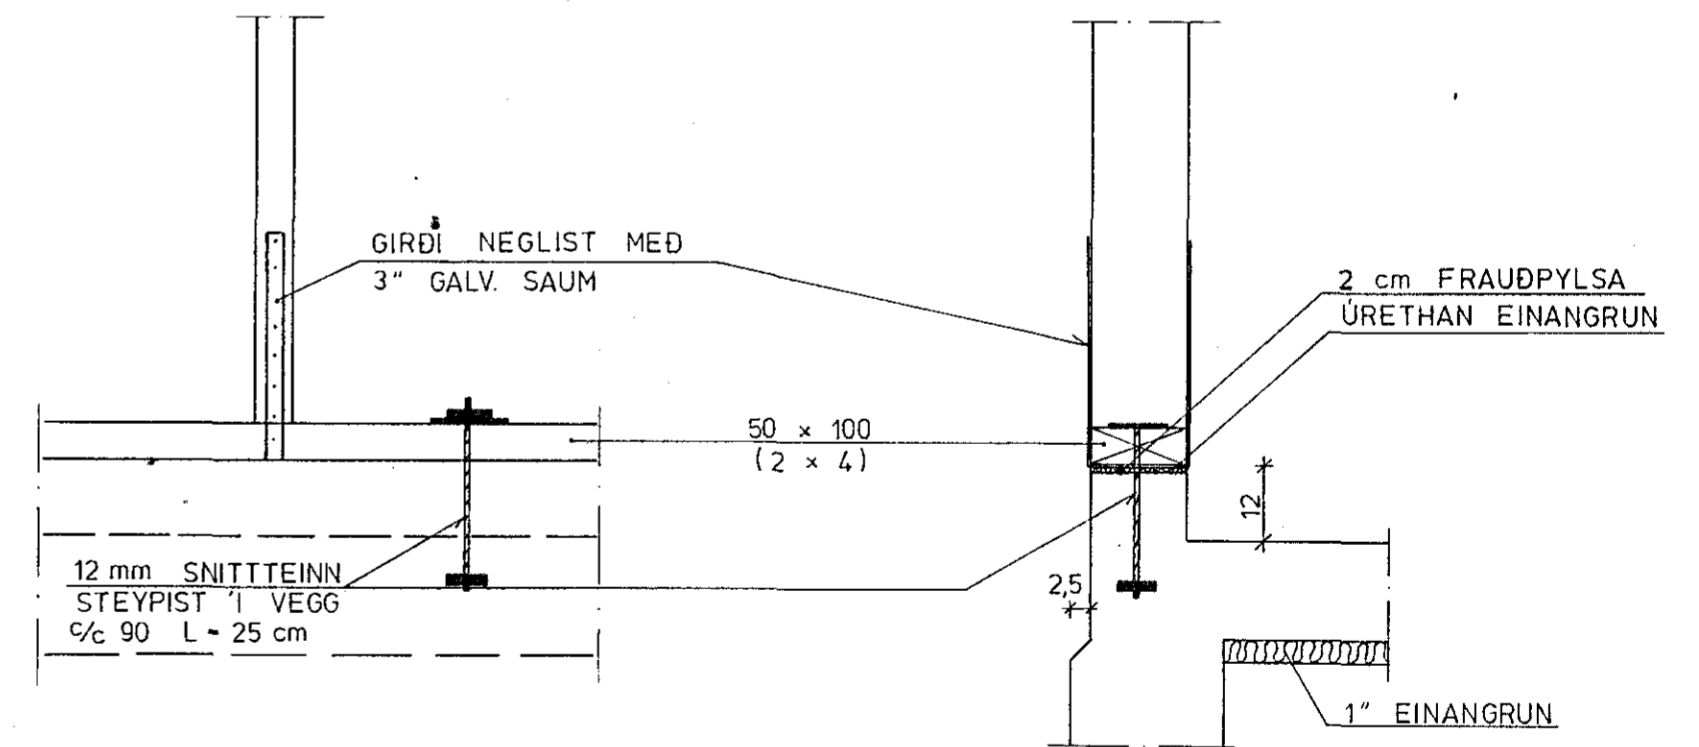

SÉRMYND 4



SKÝRINGAR SJÁ TEIKNINGU NR. 1.0

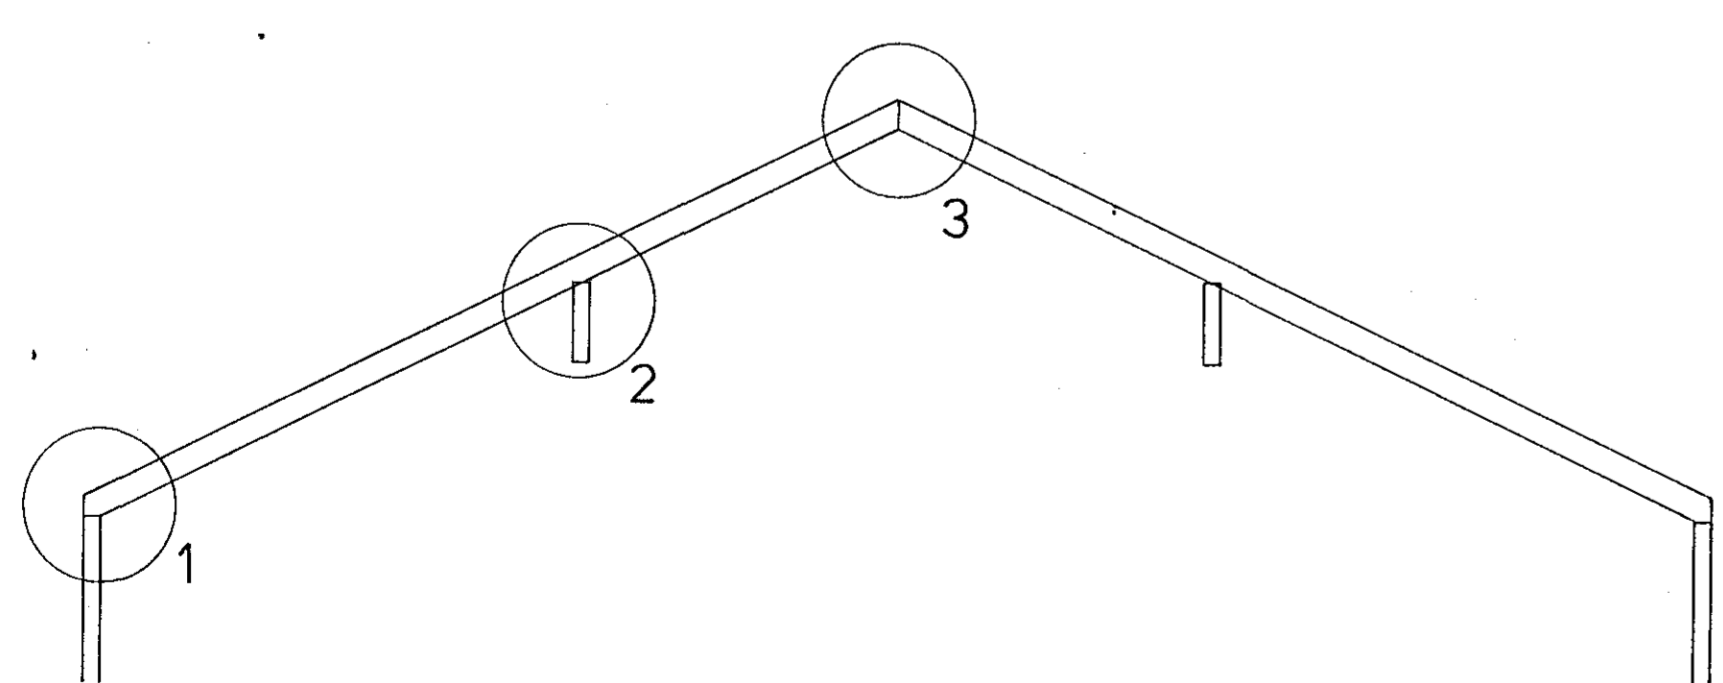

SNID A - A 1:50

STEKÍJARHVAMMUR 6, HFJ.	Mælikv. 1:10 1:50	Verk 83016	Teikn. nr. 1.5
SÉRMYNDIR OG SNID	Hannað: Teiknað: Samp.	Yfirfarið: Samp.	Dags. MARS '84
VERKFRÆÐIÞJÓNUSTA JÓHANNIS G. BERGÞÓRSSONAR h/f.			
VERKFR. MVFI		HAFNARFIRÐI - SÍMAR 53315 ÖG 50241	