
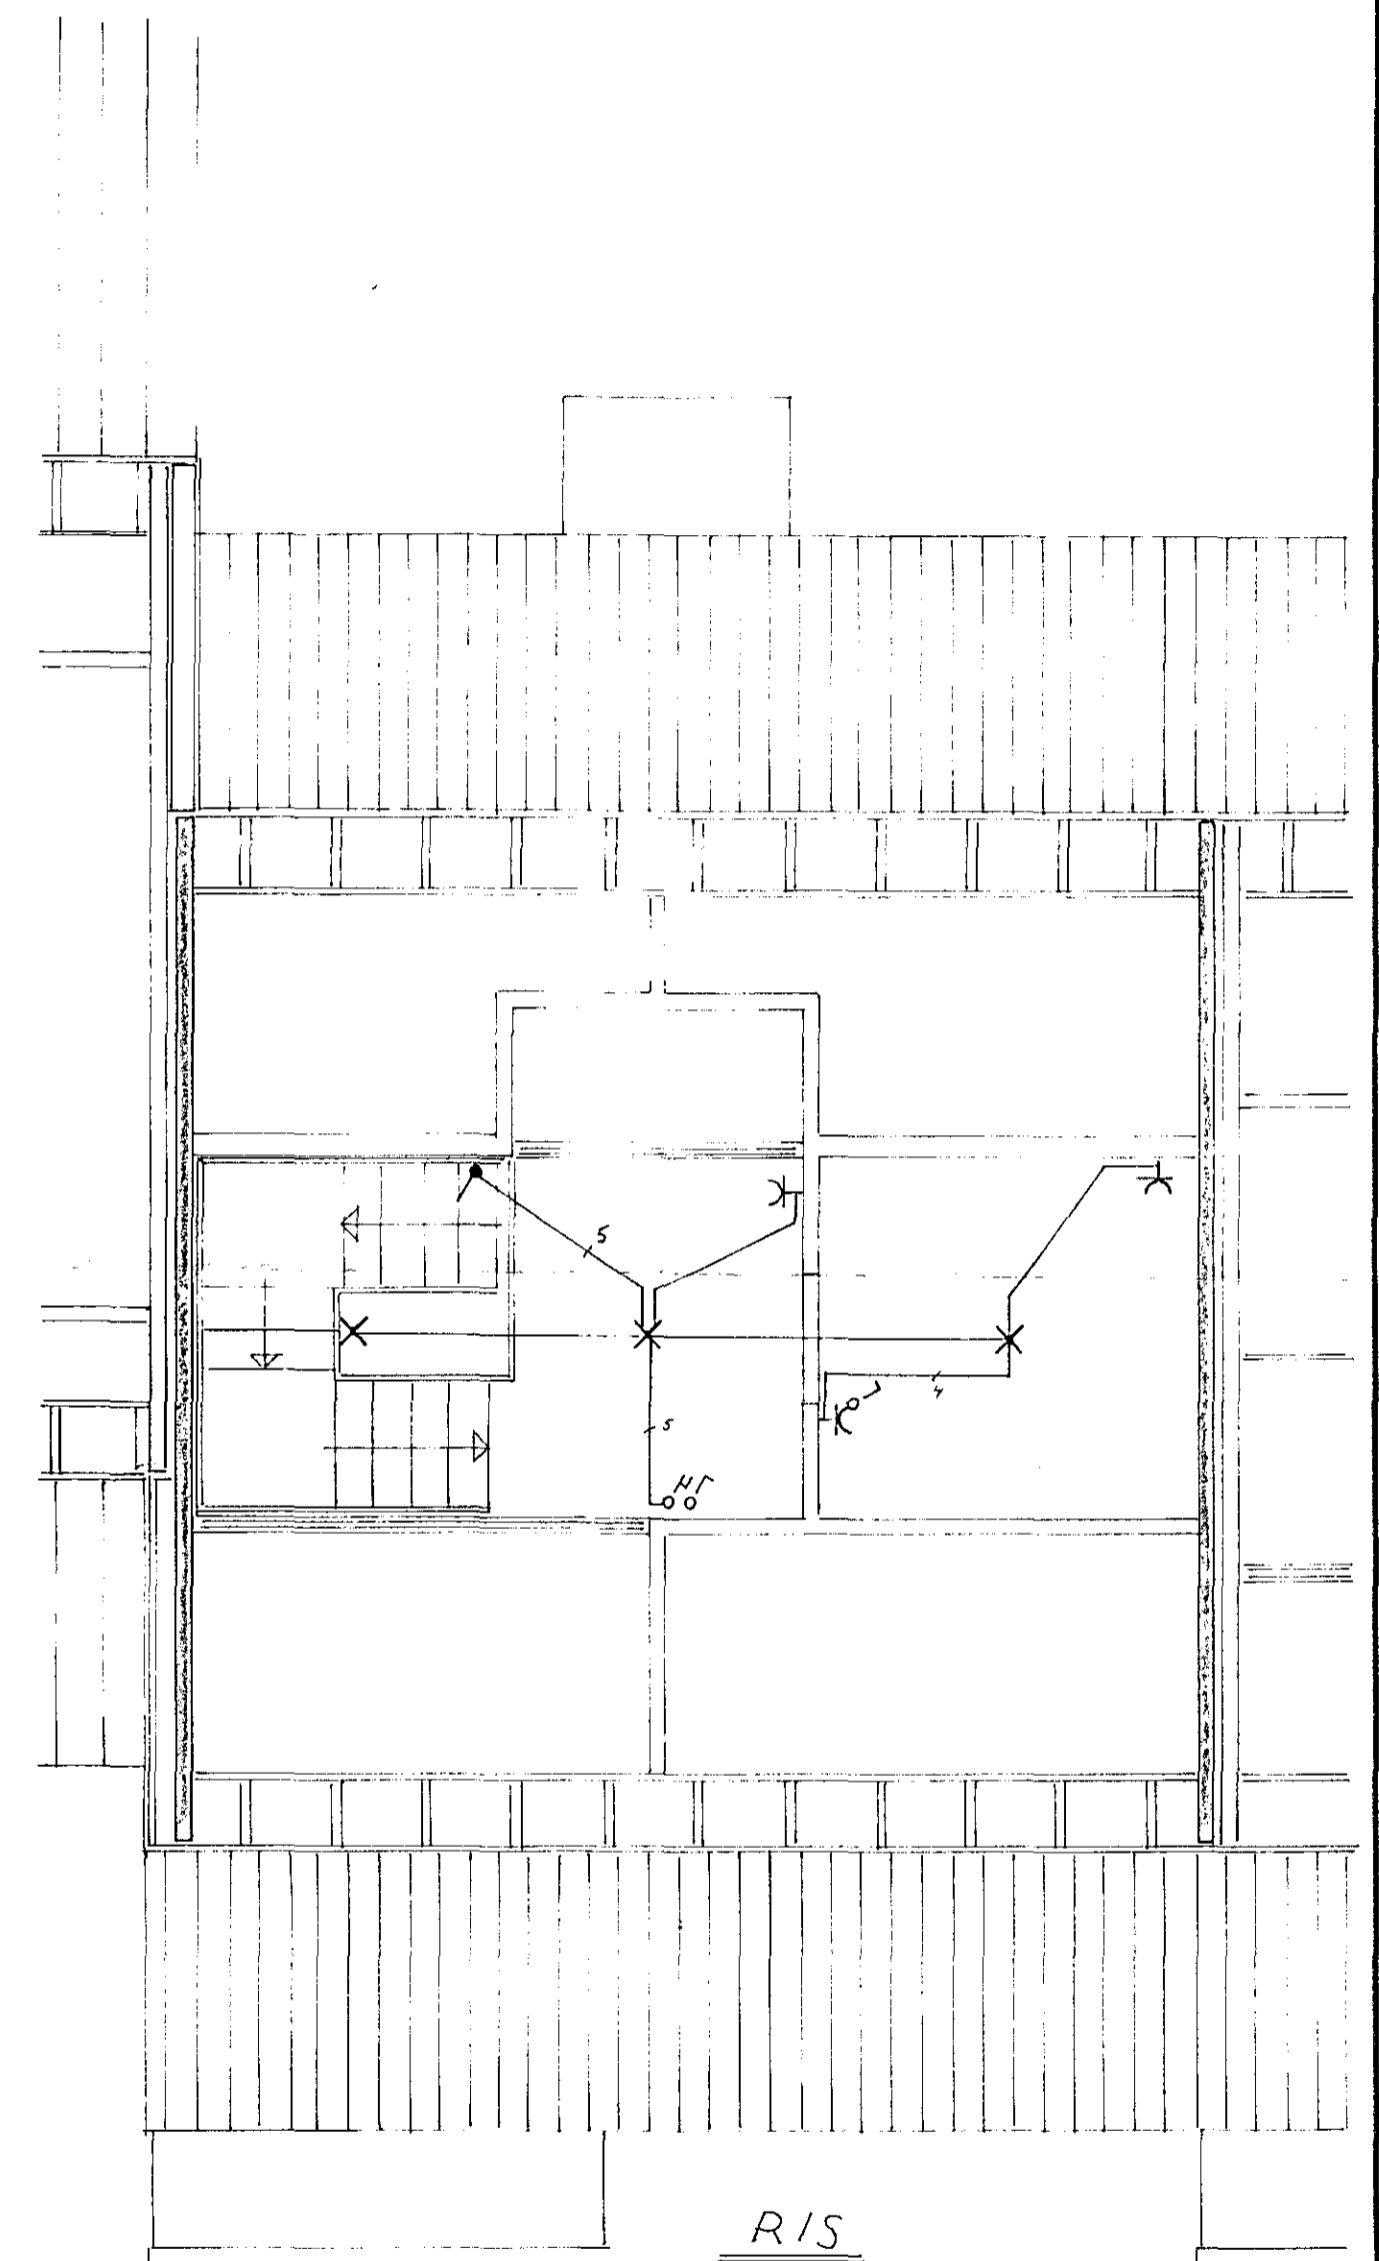


M. 1:500

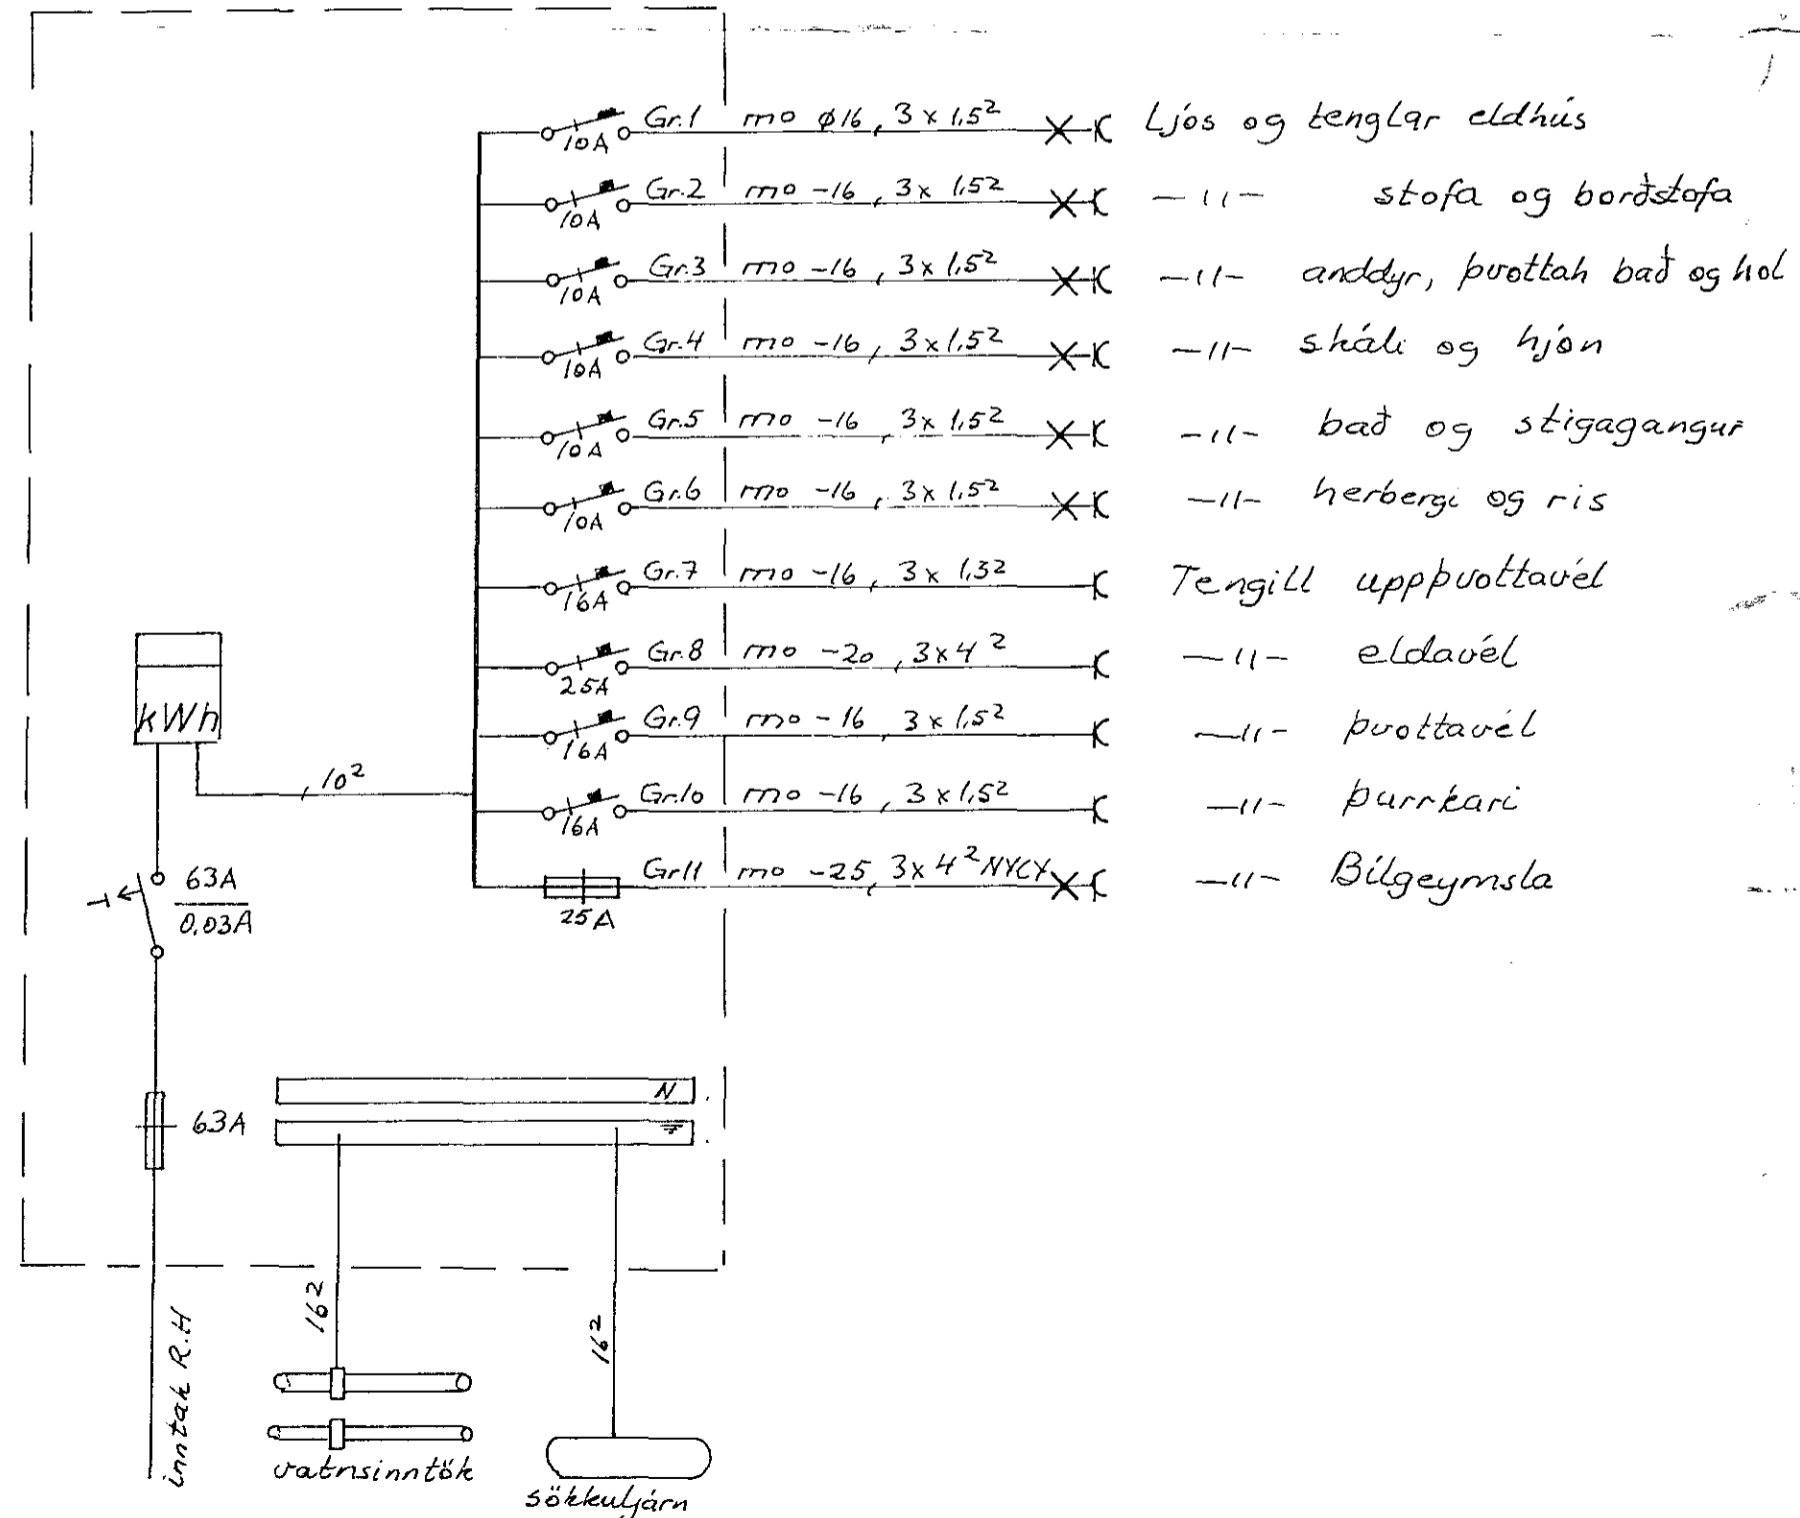

NR.	BREYTING	DAGS	BR.
STEKKJARHVAMMUR 6			
GRUNNMYND RIS EINLÍNUMYND OG AFSTAÐA		HANNAD	F.G.H
SNÍÐ 1:100		TEIKNAD	F.G.H
		DAGS	07 83
		BLAÐ	2 AF 2
		KVARDI	1:500, 1:50
		VERK NR.	055

Fdu og Jens s. 54160 og 52829