



SNIB A-A 1:20

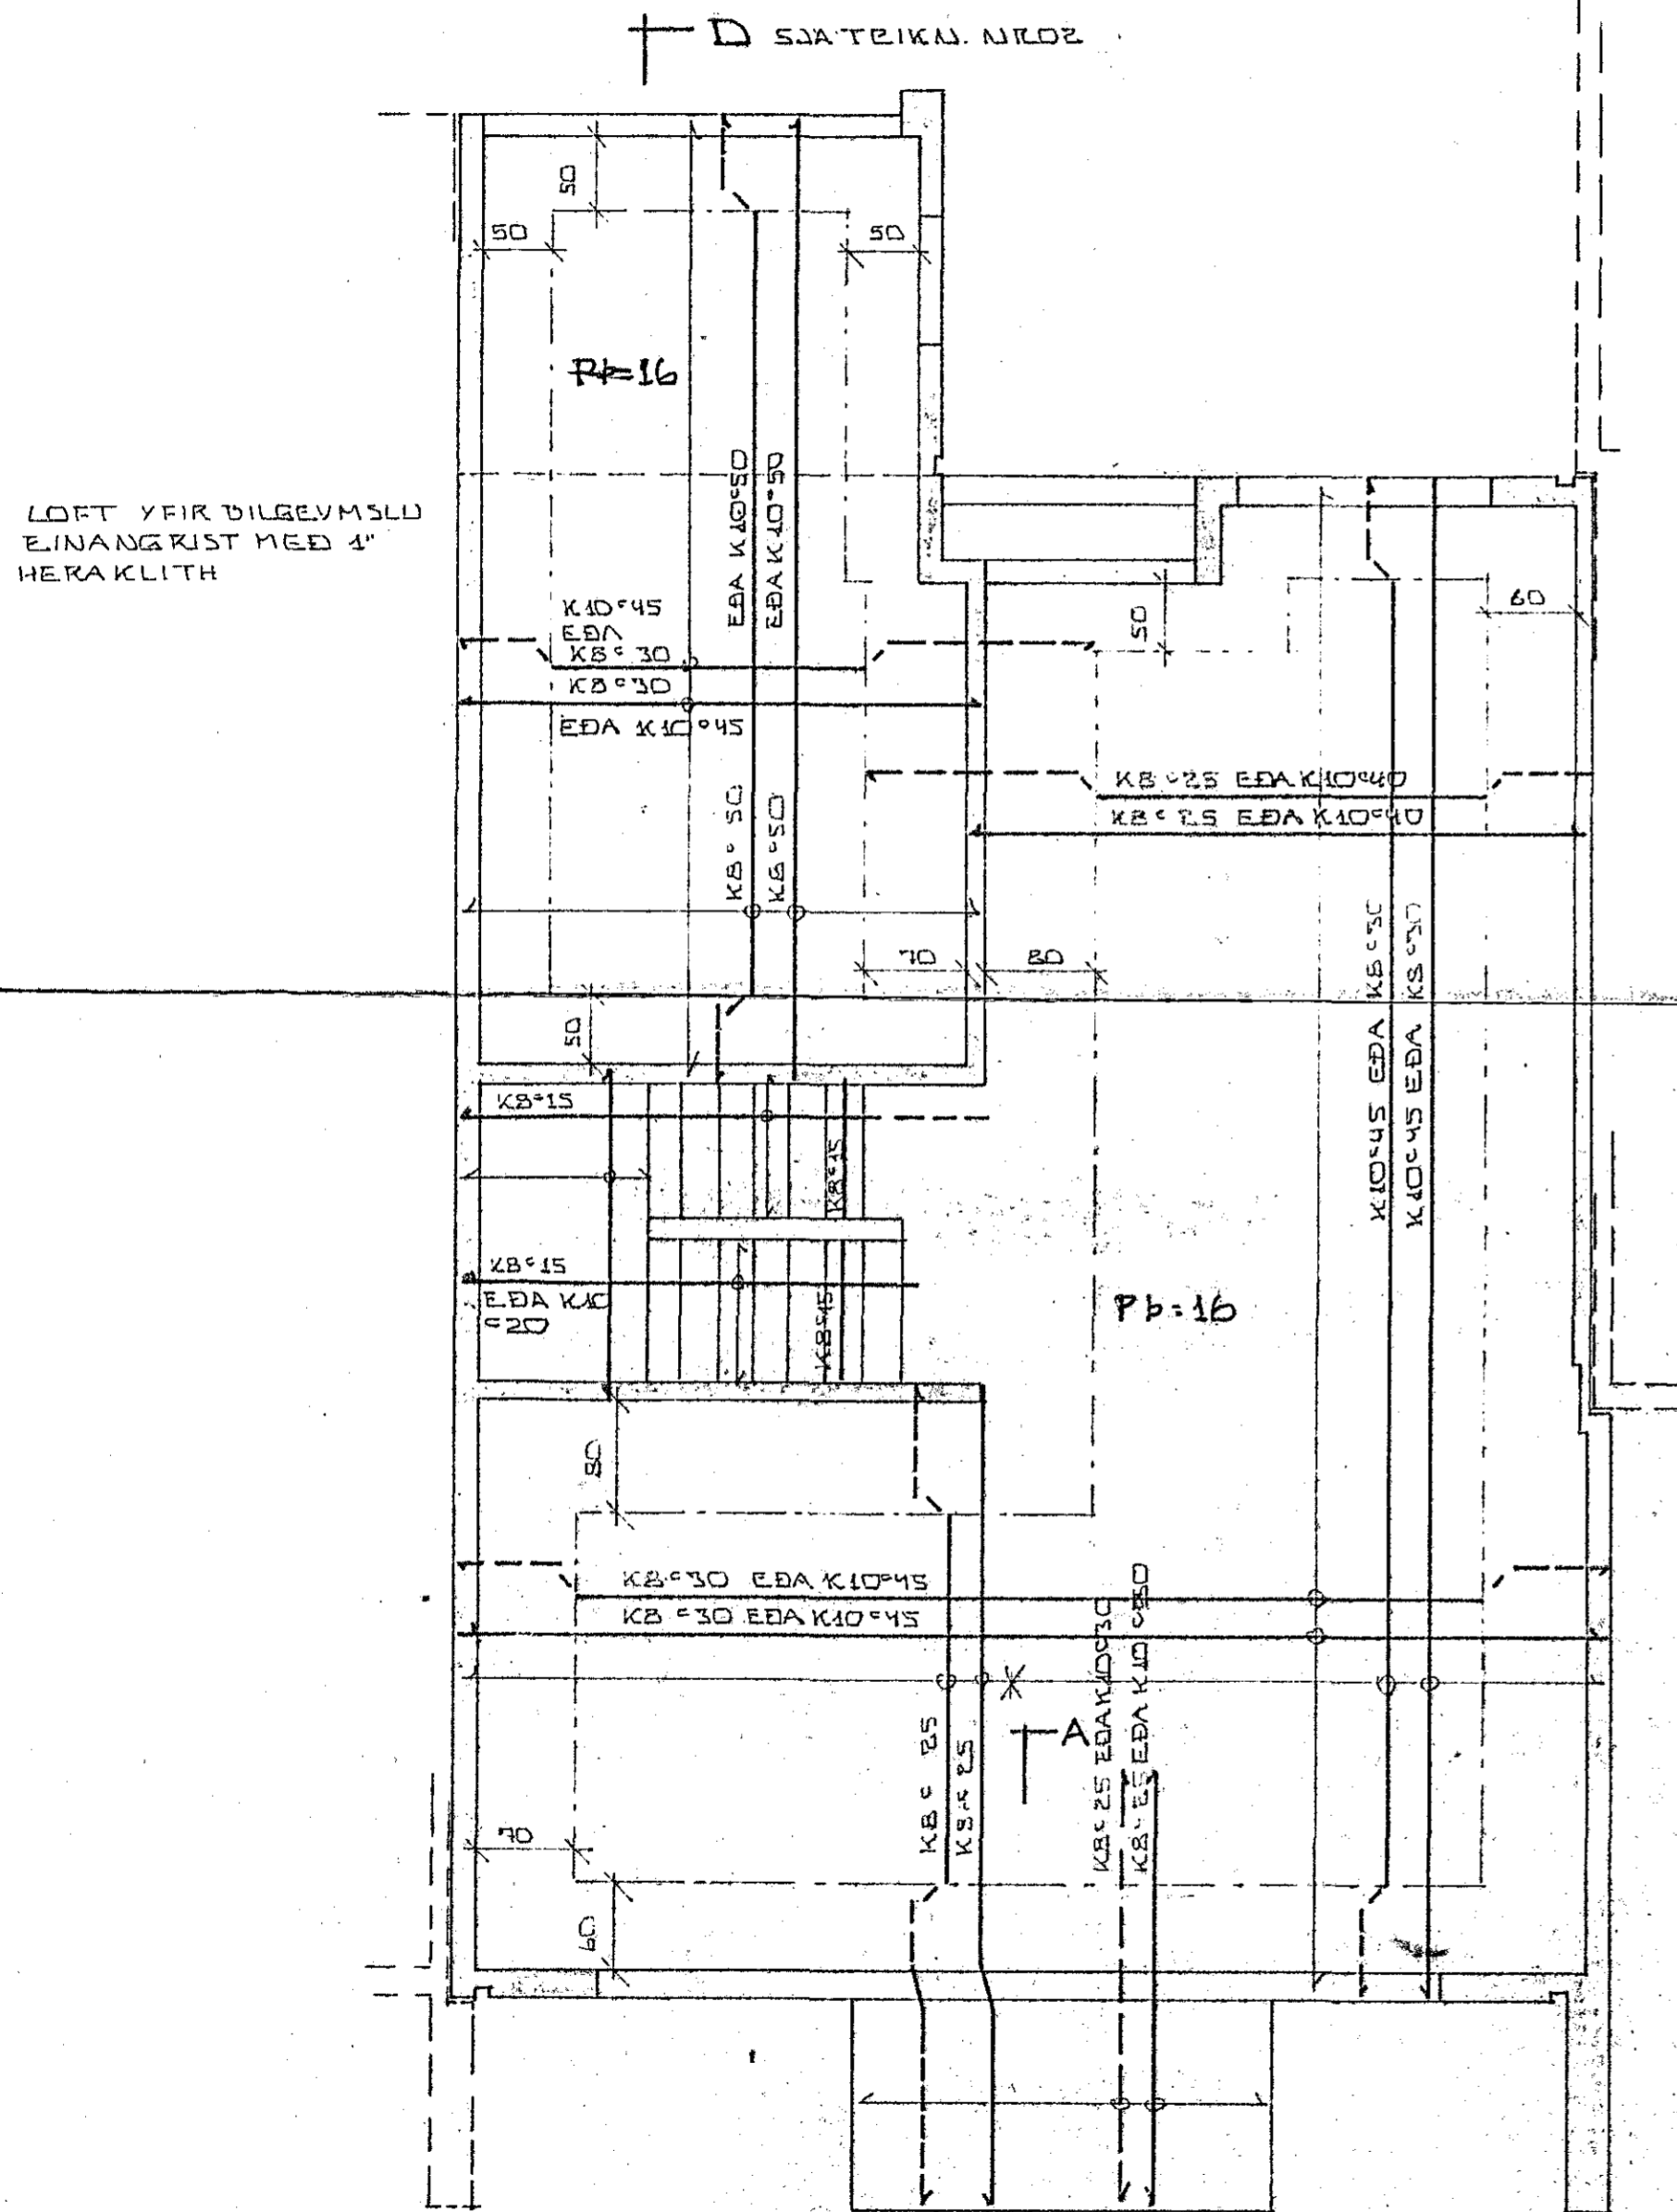

GRUNNMYND ~ 1:50

LA

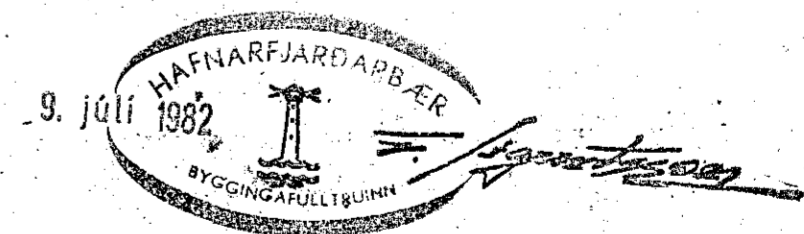

STEKKJARHVAMMUR 7 HAFNARFIRÐI	DAGS: MARS '82
BURÐARVIRKI STEYPT PLATA YFIR	REIKN. S.F.
NEDRI HÆÐ	TEIKN. B.G.
MÆLIKV. ~ 1:50	VERK.NR: 8205
SIGURÐUR ÞORLEIFSSON TÆKNIÆRÐ. F.T.F.I.	TEIKN.NR: 04
STRANDGÖTU 11, HAFNARFIRÐI. Sími: 54751	