


SÉRMYND 6


1:20

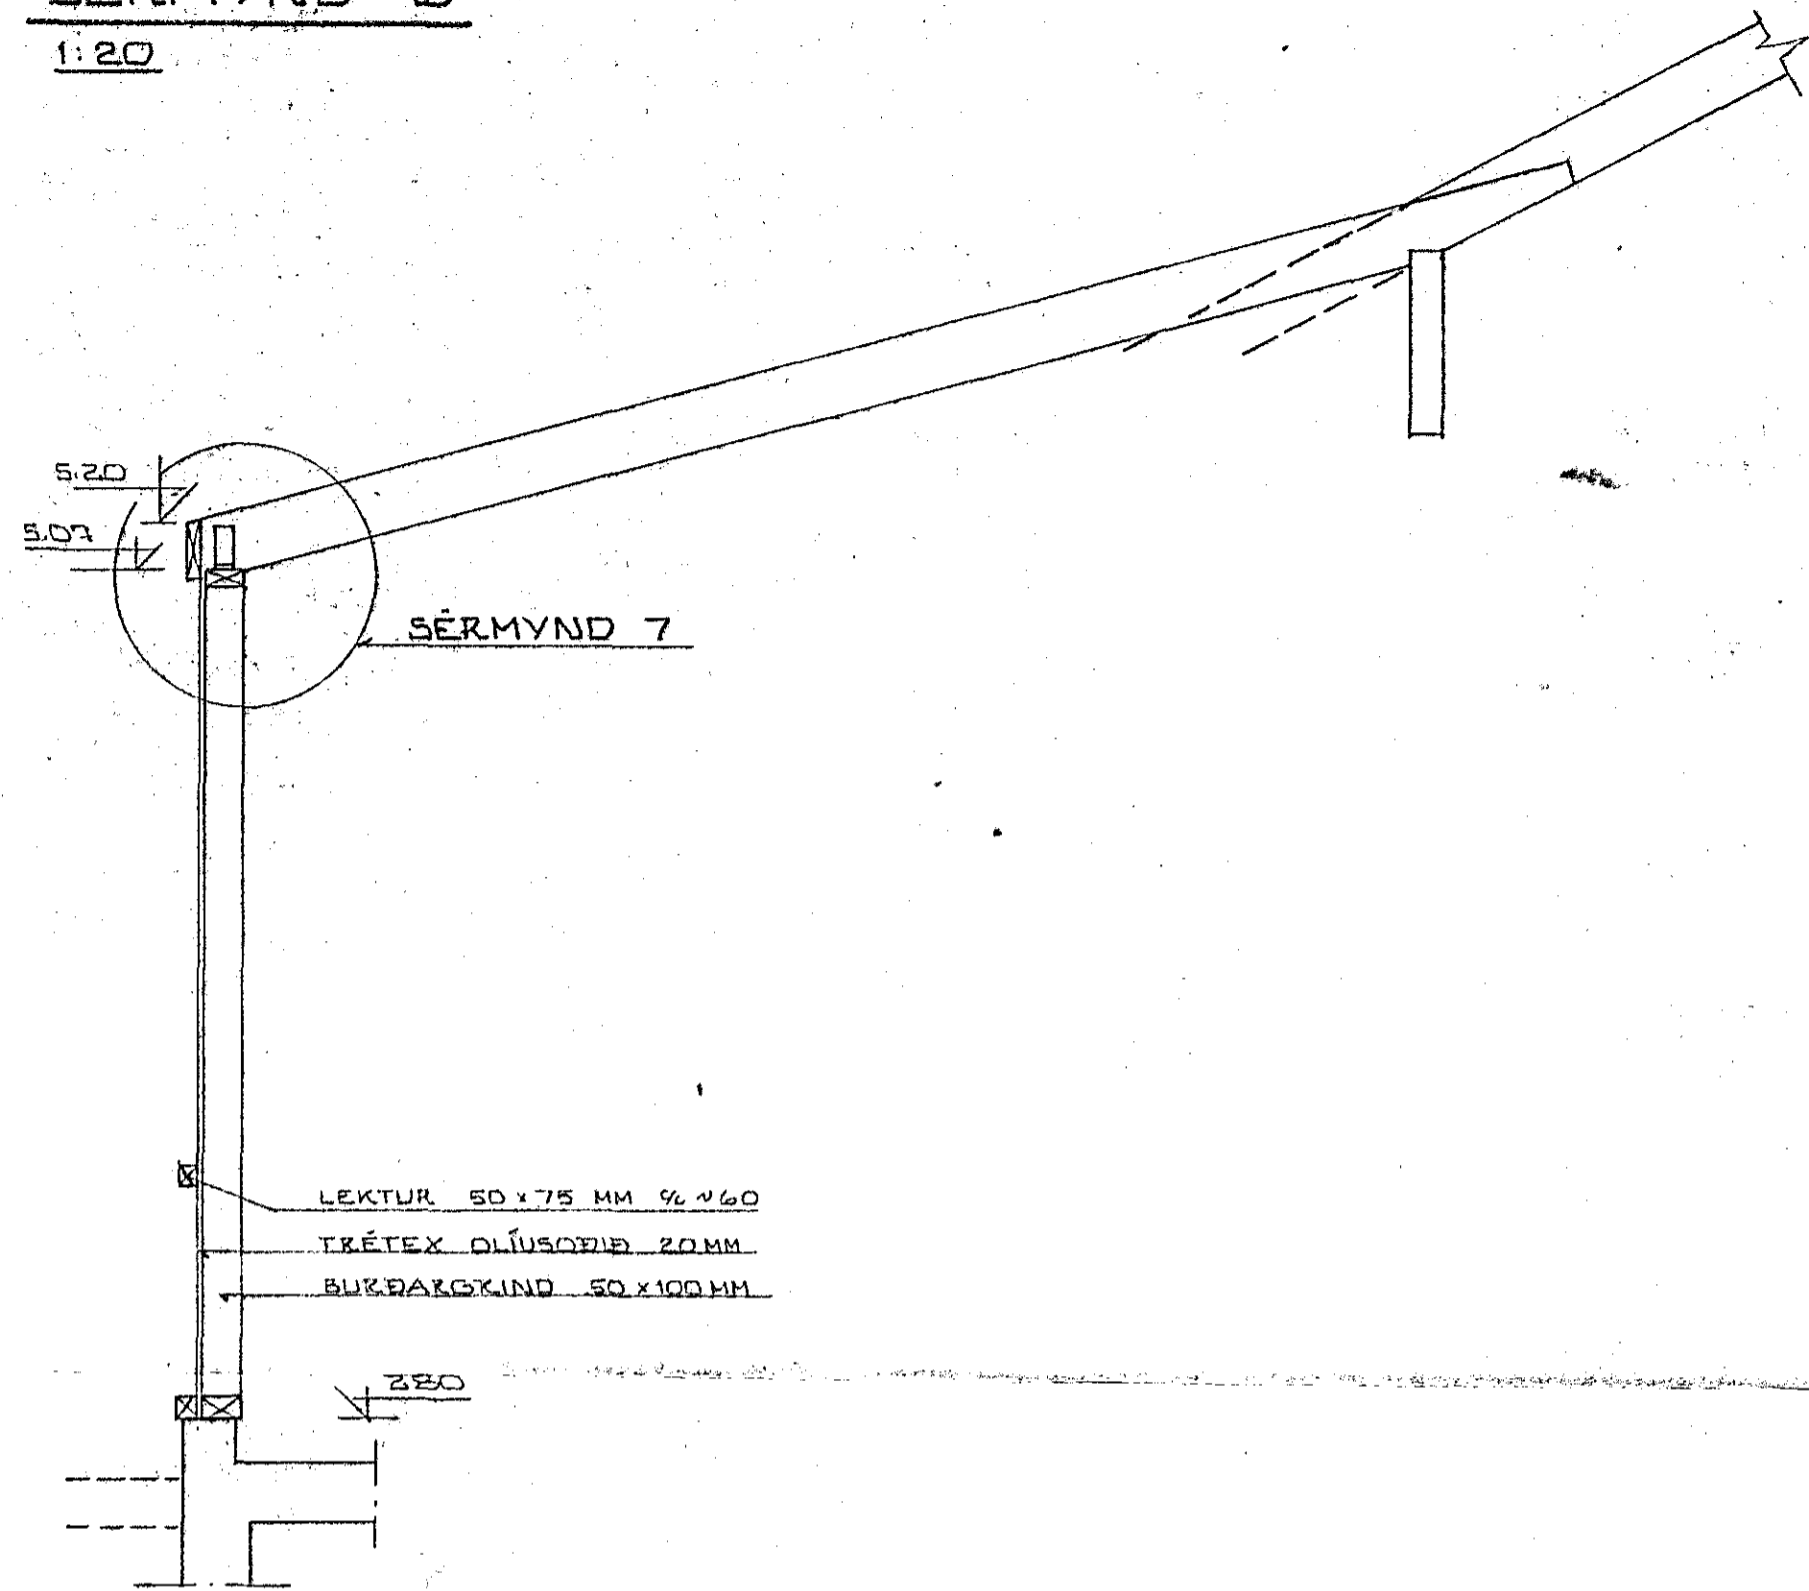

SÉRMYND 7

SÉRMYND 8


1:10

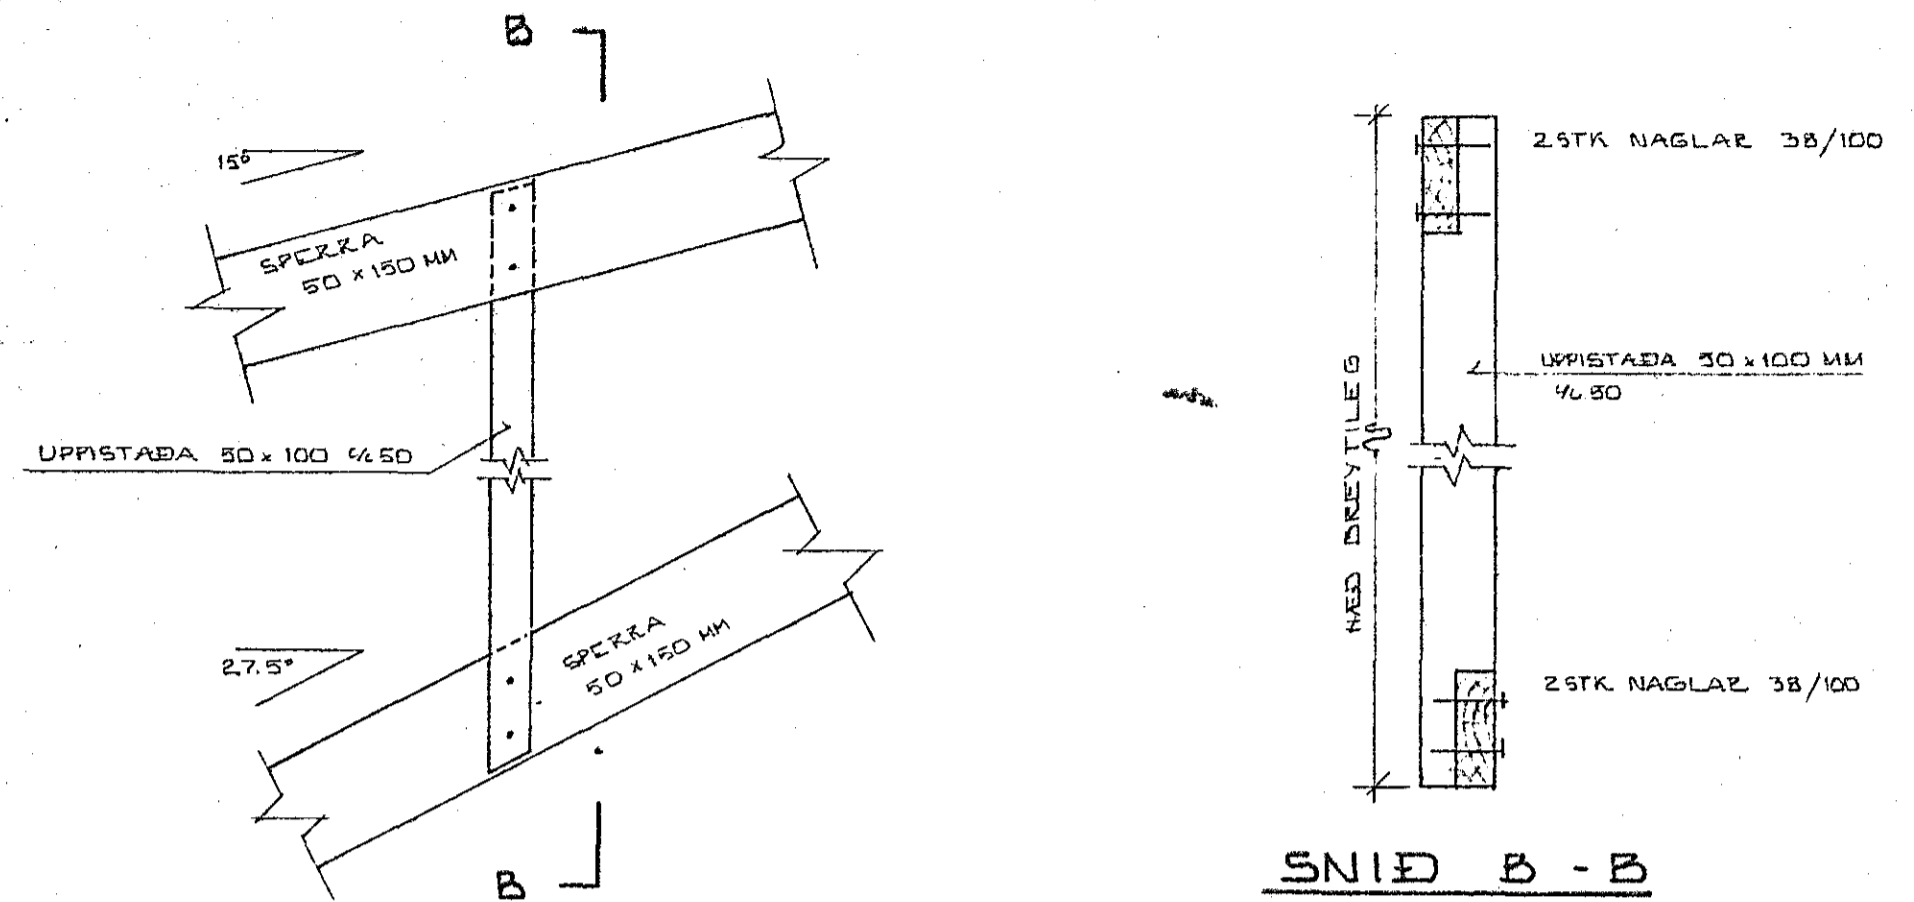

SNID B - B



SÉRMYND 9

1:10

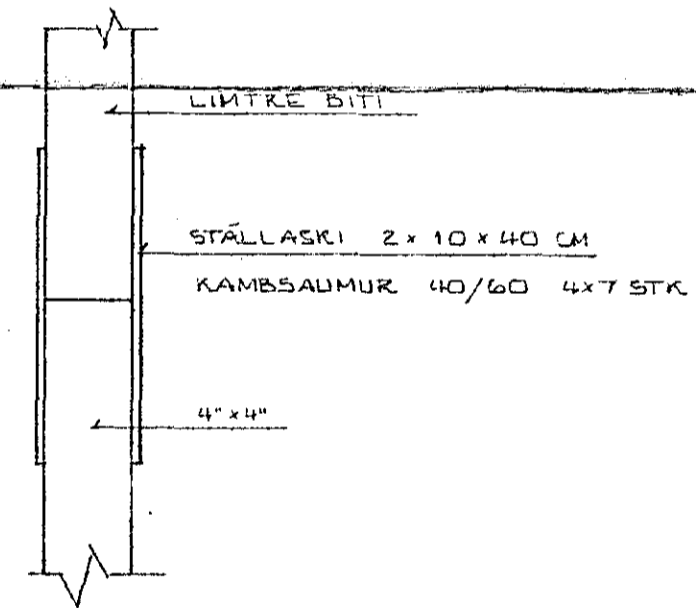

SÉRMYND 7

1:10

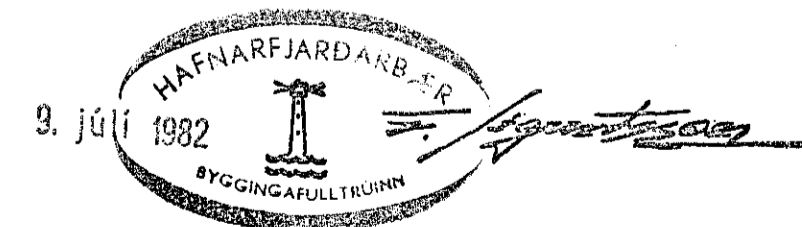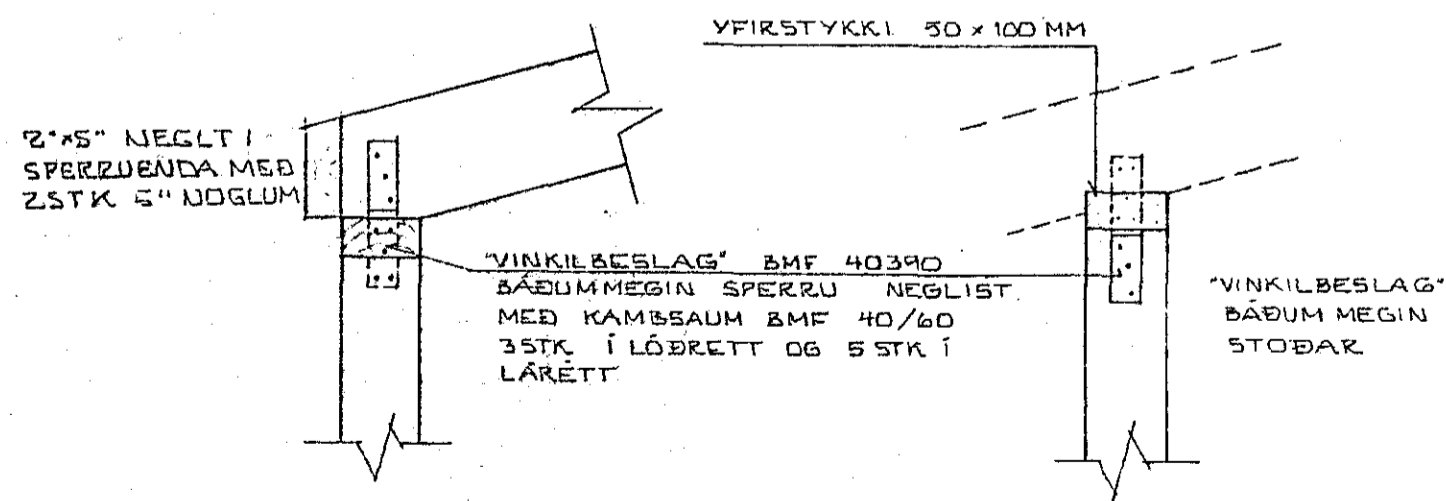

STEKKJARHVAMMUR 7 HAFNARF.
SÉRMYNDIR

SIGURÐUR ÞORLEIFSSON TÆKNIF. F.T.F.I.
STRANDGÖTU 11, HAFNARFJARÐI. SÍMI: 547 51

DAGS MARS '82
TEIKN. SP.
TEIKN. B.A.
VERK NR.: 8205
TEIKN. NR.: 06