


LASKAR 12mm KROSSVIÐUR
NEGLIST MED 3" GALV. SAUM

SÉRMYND 3

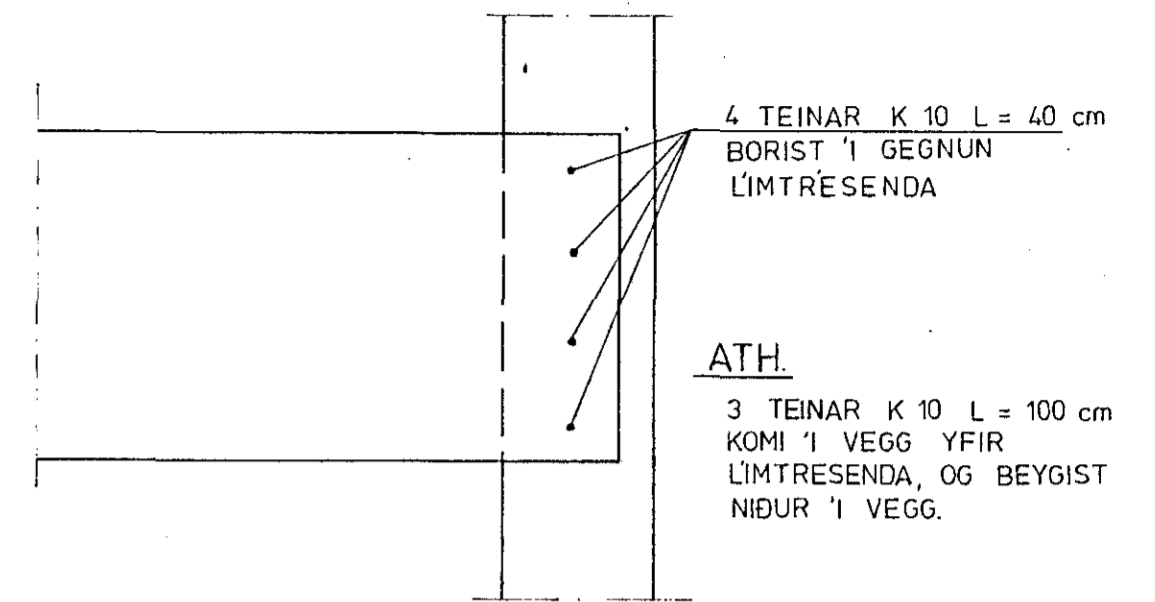

FESTING Á LÍMTRÉ 'I VEGG

BMF VINKILJÄRN NEGLIST
BÄÐUM MEGIN SPERRU, TIL
SKIPTIS NIÐUR 'I YFIRSTYKKI
OG 'I FRAMSTYKKI

LÍMTRÉ
STÆRD SJÁ GRUNNMYND

SPERRUR NEGLIST SAMAN
MED 2 x 4 STK. 38/100 (4") NÖGLUM, EF ÞÆR
ERU SKEYTTAR SAMAN.

FRÖNSKRÚFA
12 mm

10 mm BORDABOLTI

38 x 100
(1 1/2" x 4")


GIRÐI

FRÖNSKRÚFA
10 mm 1/2 60 cm

STOD 38 x 100
(1 1/2" x 4")

SÉRMYND 1


SÉRMYND 2

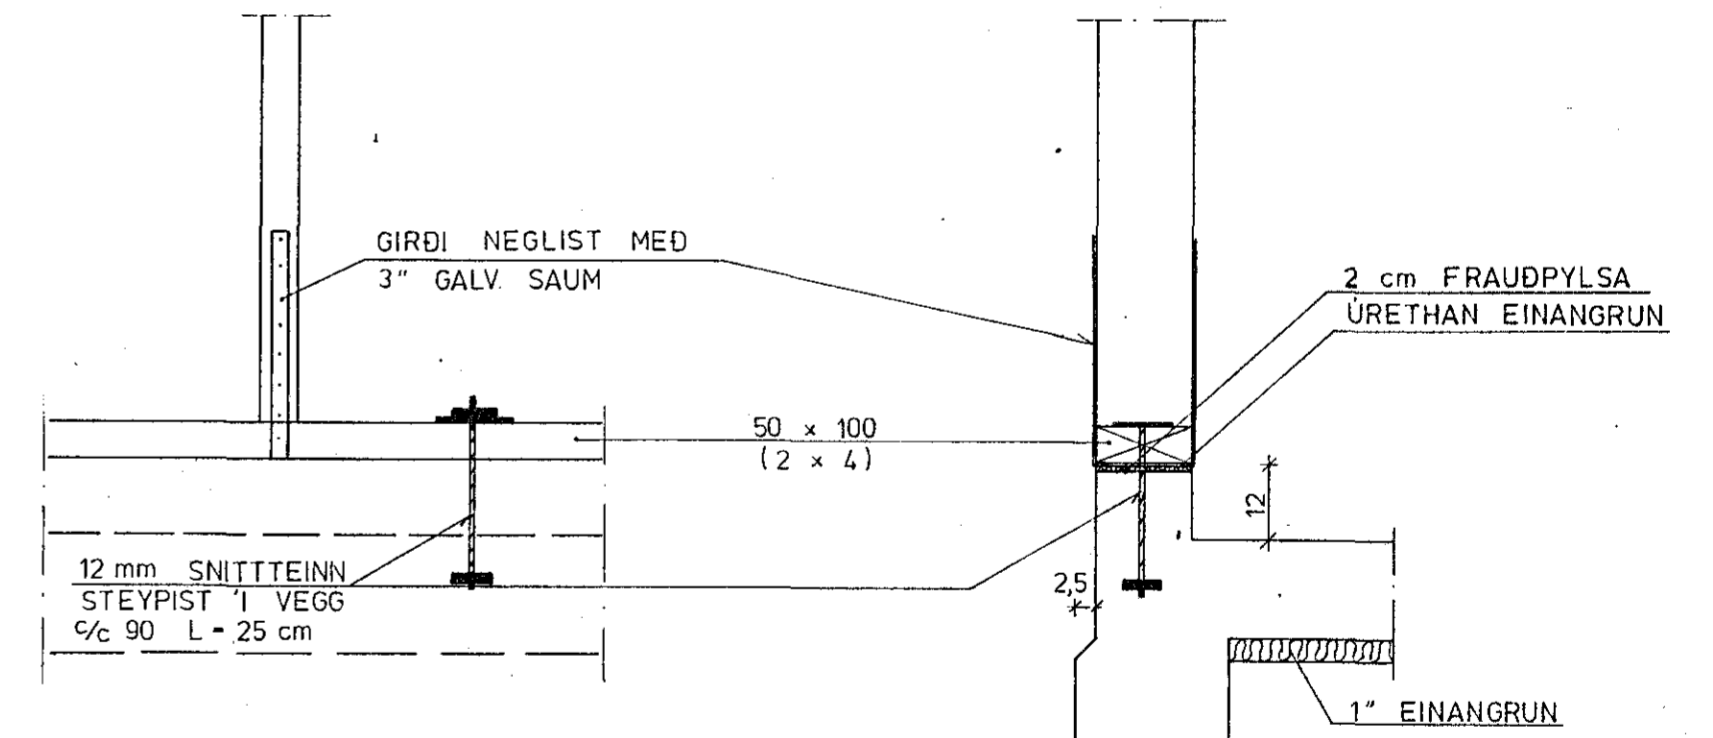

SÉRMYND 4



SKÝRINGAR SJÁ TEIKNINGU NR. 1.0

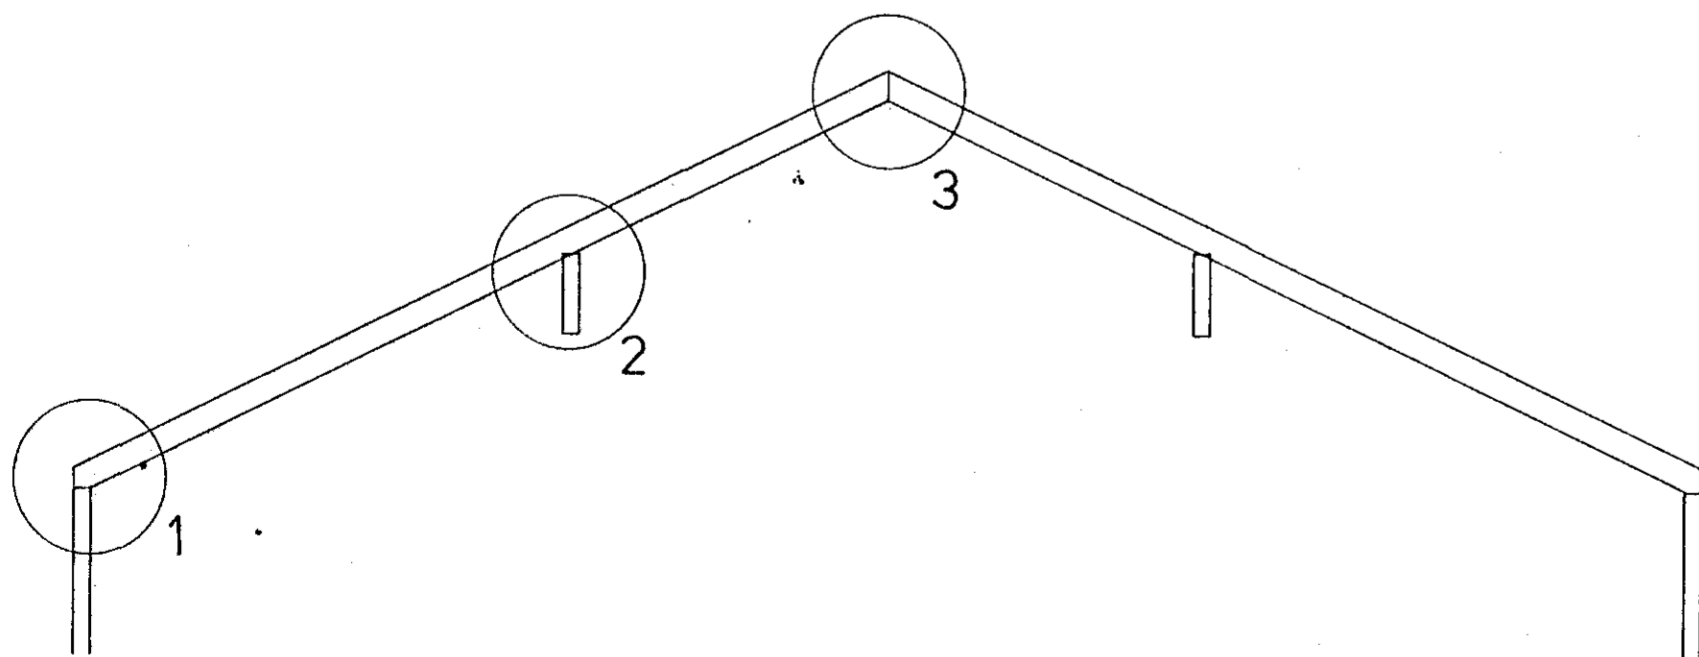

SNID A - A 1:50

STECKJARHVAMMUR 8, HFJ.	Mælikv. 1:10 1:50	Verk 83016	Teikn. nr. 1.5
SÉRMYNDIR OG SNID	Hannað: <i>OV</i> Teiknað: <i>OV</i>	Yfirfarið: <i>OV</i> Samp: <i>OV</i>	Dags. MARS '84
VERKFRÆÐIÞJÓNUSTA JÓHANNS G. BERGÞÓRSSONAR h/f.			
VERKFR. MVFI		HAFNARFIRÐI - SÍMAR 53315 ÖG 50241	