


1X Ø40 RH
4X Ø25 BILG-GARÐL - LOFTNET-SÍMI
60CM JORÐ

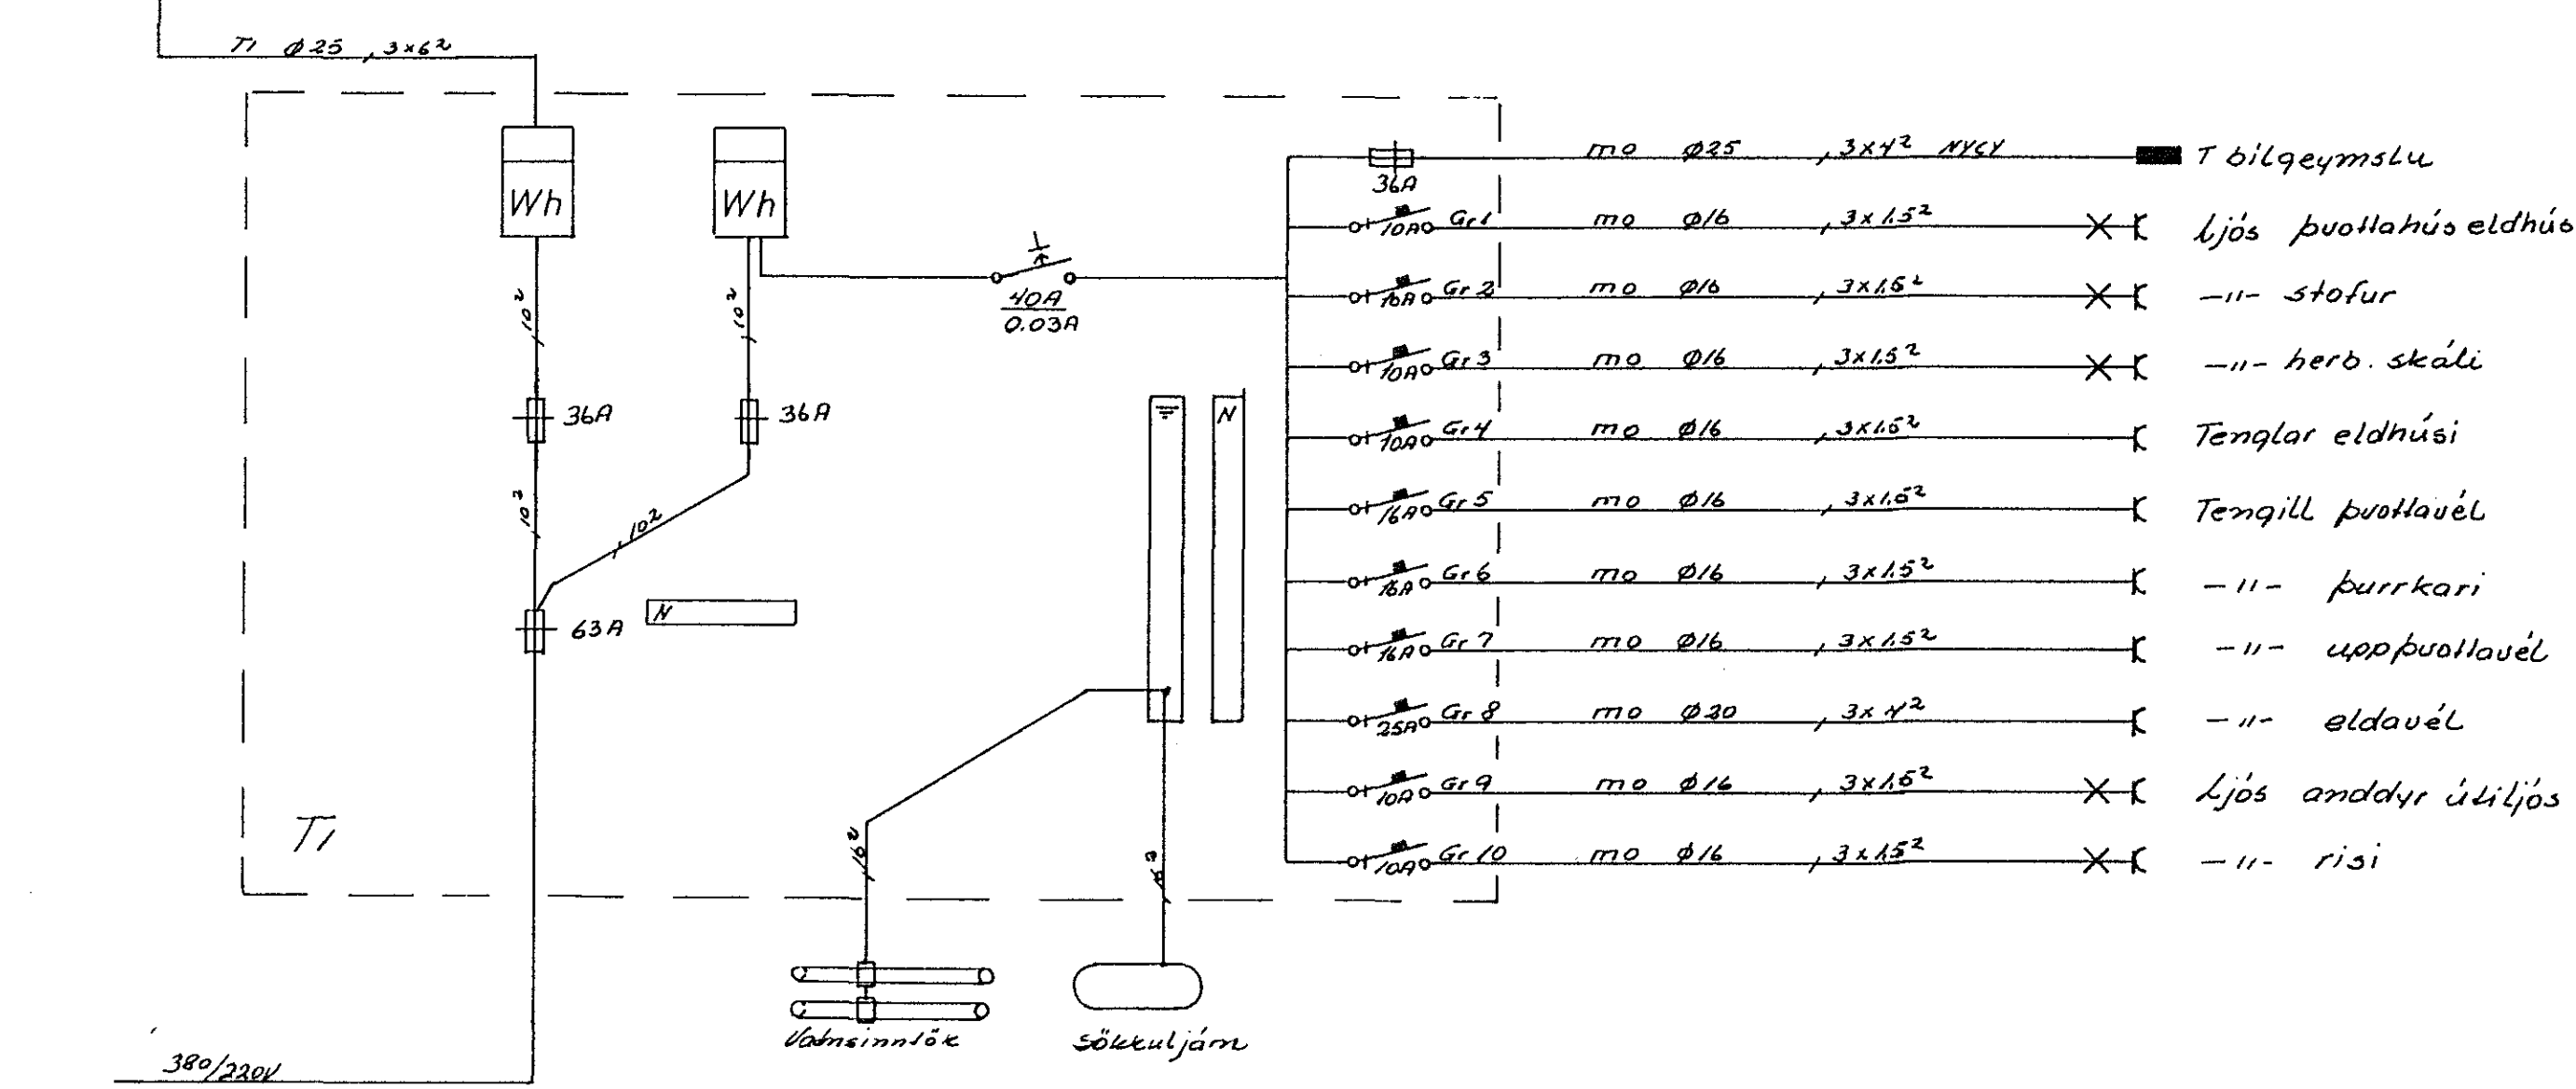

NR.	BREYTING	DAGS	BR.
STEKKJARHVAMMUR 8			
RAFLÖGN RÍSI		HANNAÐ	26.11
AFSTÖÐU EINLÍNU OG SNID		TEIKNAD	76.
MYNDIR		DAGS	07-83
		BLAD	2 AF 2
		KVARÐI	1:50
		VERK NR.	056
Jon og Jens 3. 54160 09 52829			