



GRUNNMYND JARÐHÆÐAR 1:50

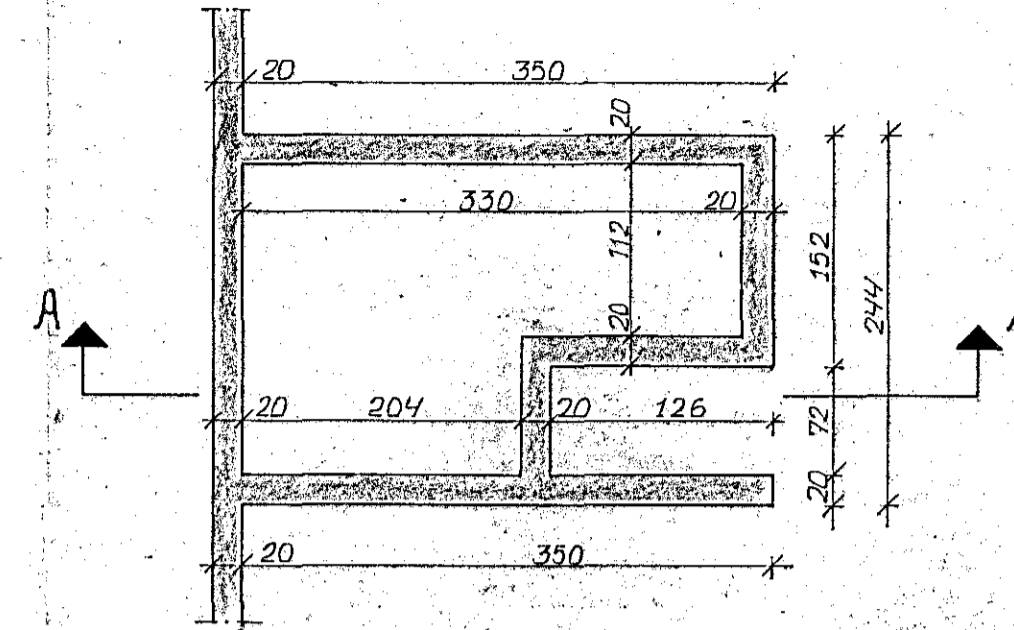


GRUNNMYND KJALLARA 1:50

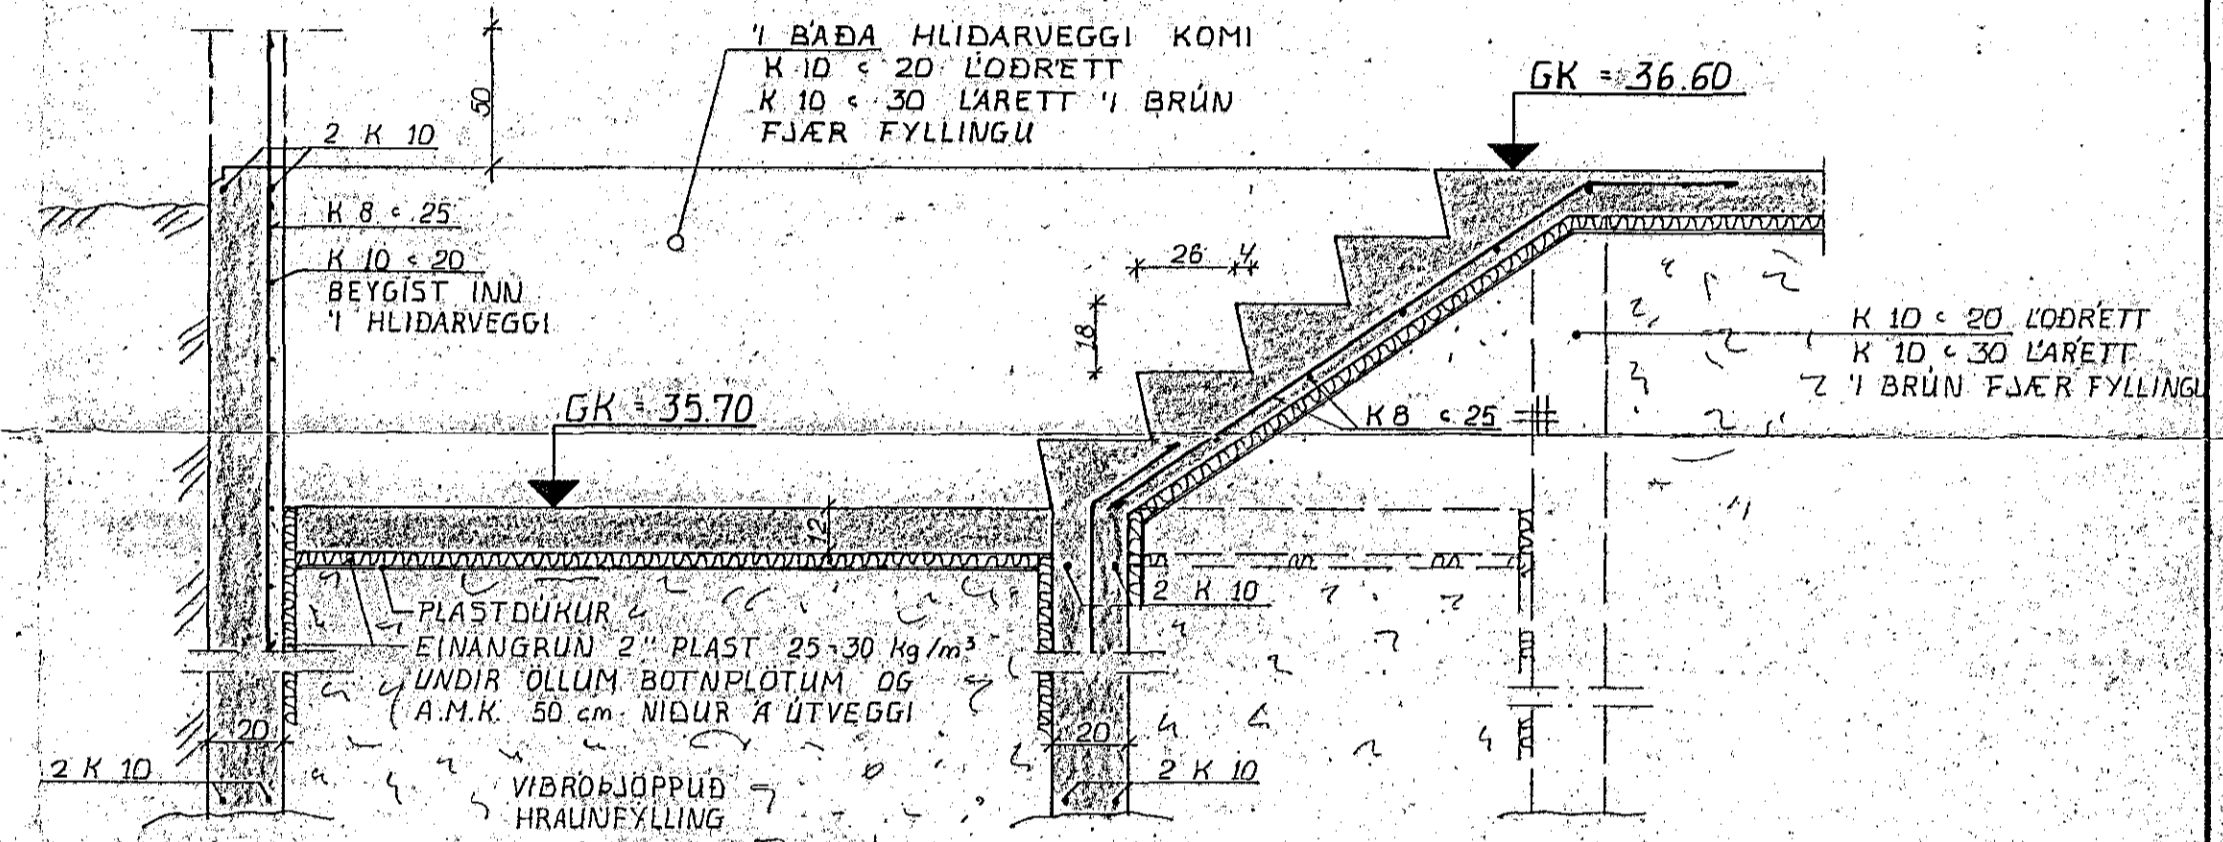


SNID 1 ÚTVEGGI 1:20

SNID A-A 1:20

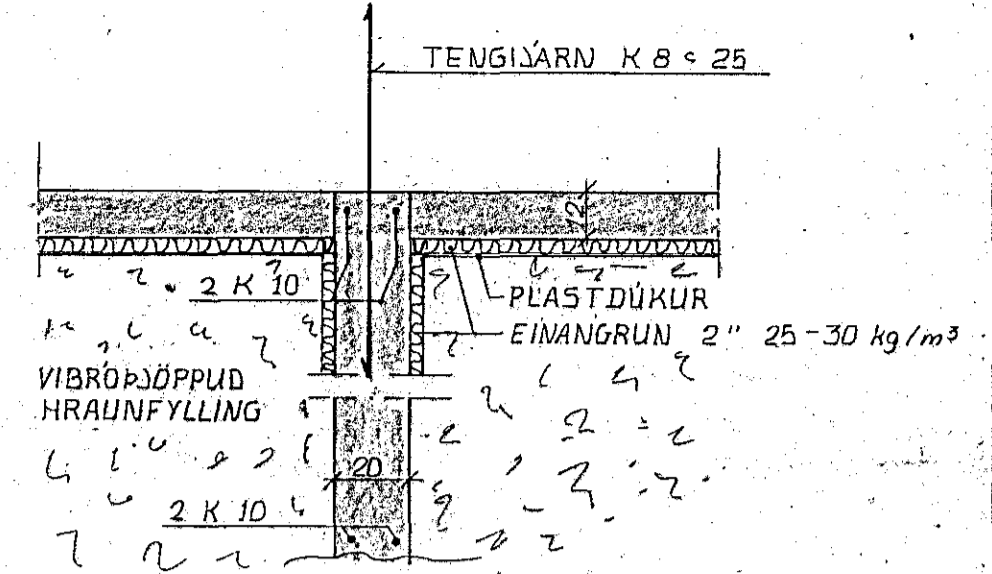

SNID 1 INNVEGGI 1:20

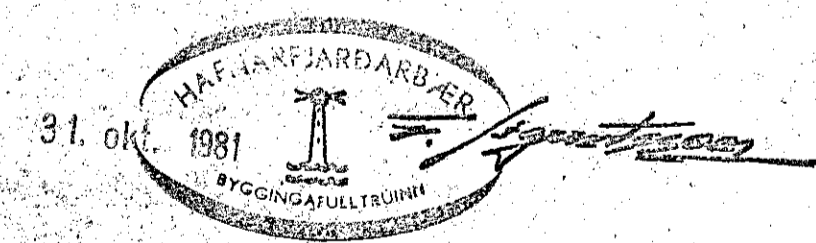

SKÝRINGAR SJÁ TEIKN. NR. 1.0

STEKKJARHVAMMUR 9. HFJ.	MÆLIKVÁRDI 1:20 1:50	VERK B105	TEIKN NR. 1.1
UNDIRSTÖÐUR	Hannað: <i>D.V.</i> Teiknað: <i>M.</i>	Yfirfarið: <i>D.V.</i> Samb:	DAGS OKT. 81
JÓHANN GUNNAR BERGPÓRSSON VERKFR. MVFI STRANDGÖTU 11 - HAFNARFIRÐI - SÍMI 53315	BREYTT		