


C
30-1-44

1:20

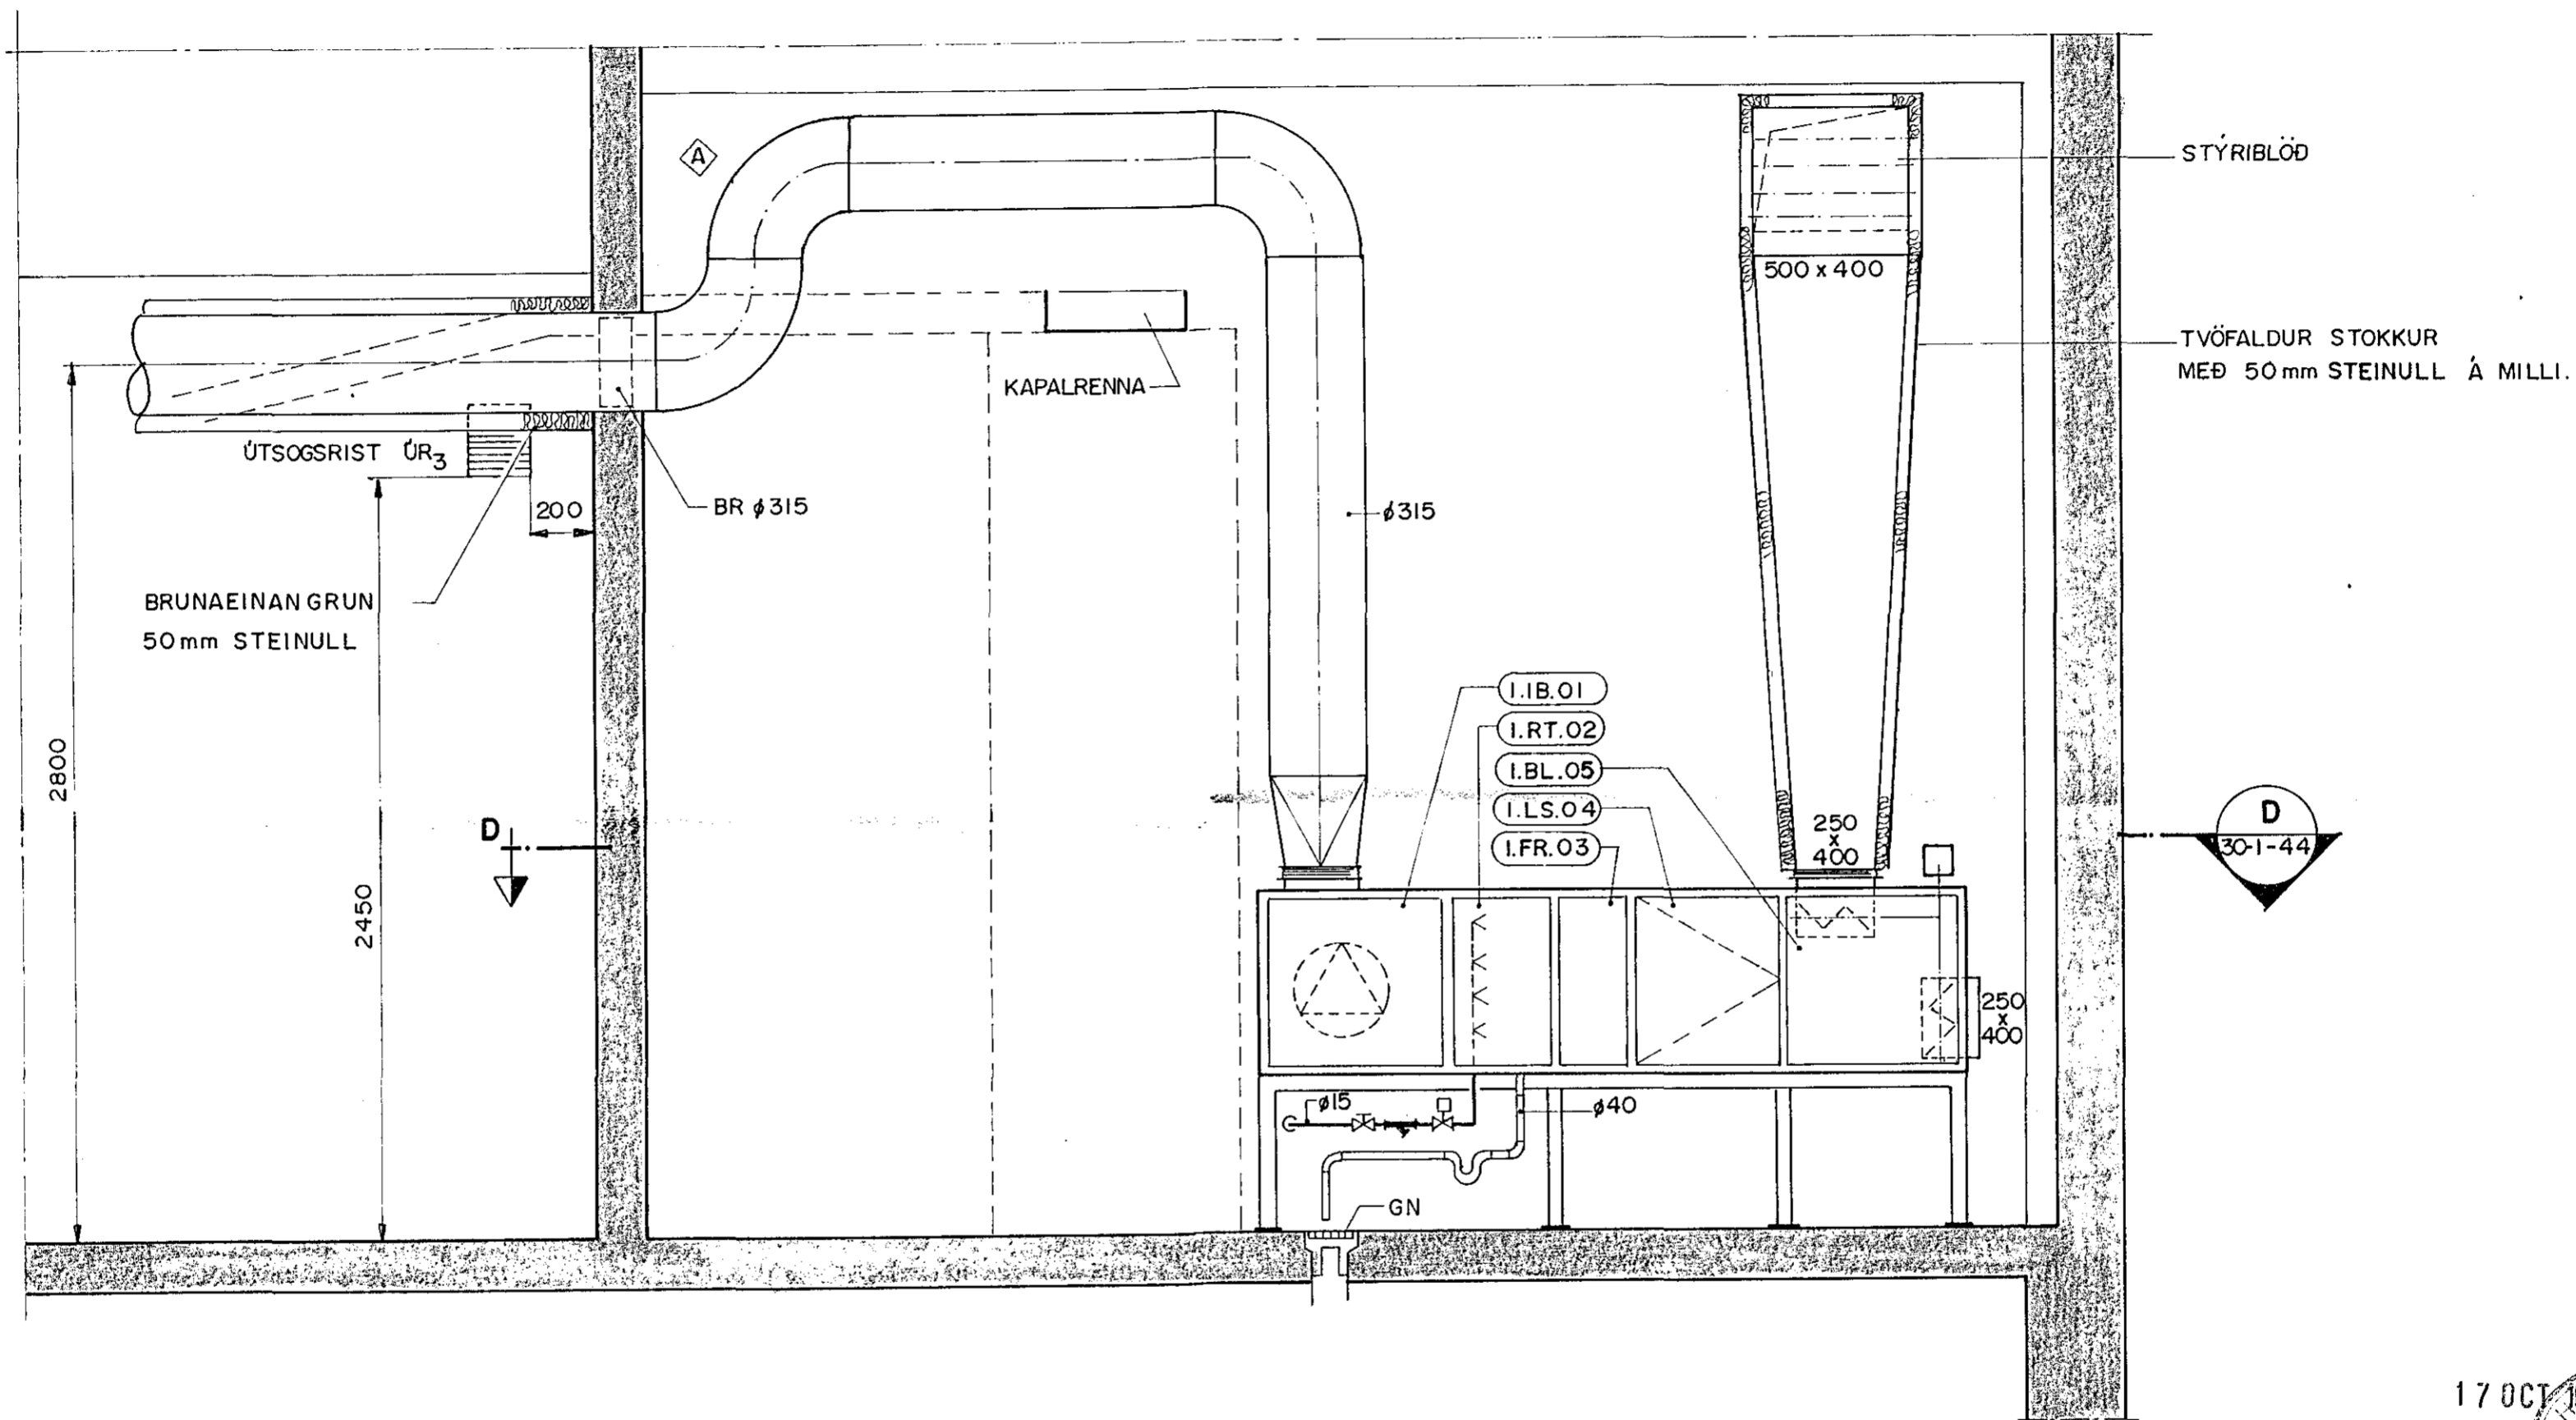

STÝRIBLÖÐ

TVÖFALDUR STOKKUR
MEÐ 50mm STEINULL Á MILLI.

BRUNAEINANGRUN
50mm STEINULL

KAPALRENNNA

BR Ø 315

Ø 315

I.IB.01
I.RT.02
I.BL.05
I.LS.04
I.FR.03

250 x 400


250 x 400

Ø 15

Ø 40

GN

D
30-1-44

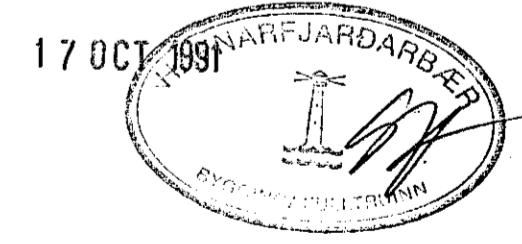

						Mkv. 1:20		VERKFRÆDISTOFA GUDMUNDAR & KRISTJÁNS hf VERKFRÆDIRÁDGJAFAR FRV		PÓST- OG SÍMAMÁLASTOFNUN TÆKJAHÚS VIÐ SUÐURHOLT HAFNARFIRÐI				
						Vörpun		Laufásvegj 12 Pósthólf 5 121 Reykjavík		SNID C - C				
		16.5. '91		LOFTSTOKKI BREYTT		RK.		Sími 26022		LOFTRÆSTING				
Teikn. nr.	Tilvísun á teikningu	Br.	Dags.	Eðli breytingar	Br.	Yl.	Samþ.	Hannað RK.	Teiknað EG.	Yfirfarið	Samþykkt RK	Dags. 11.2. '91	Teikn. nr. 30-1-43 A	Blað nr. af 5