
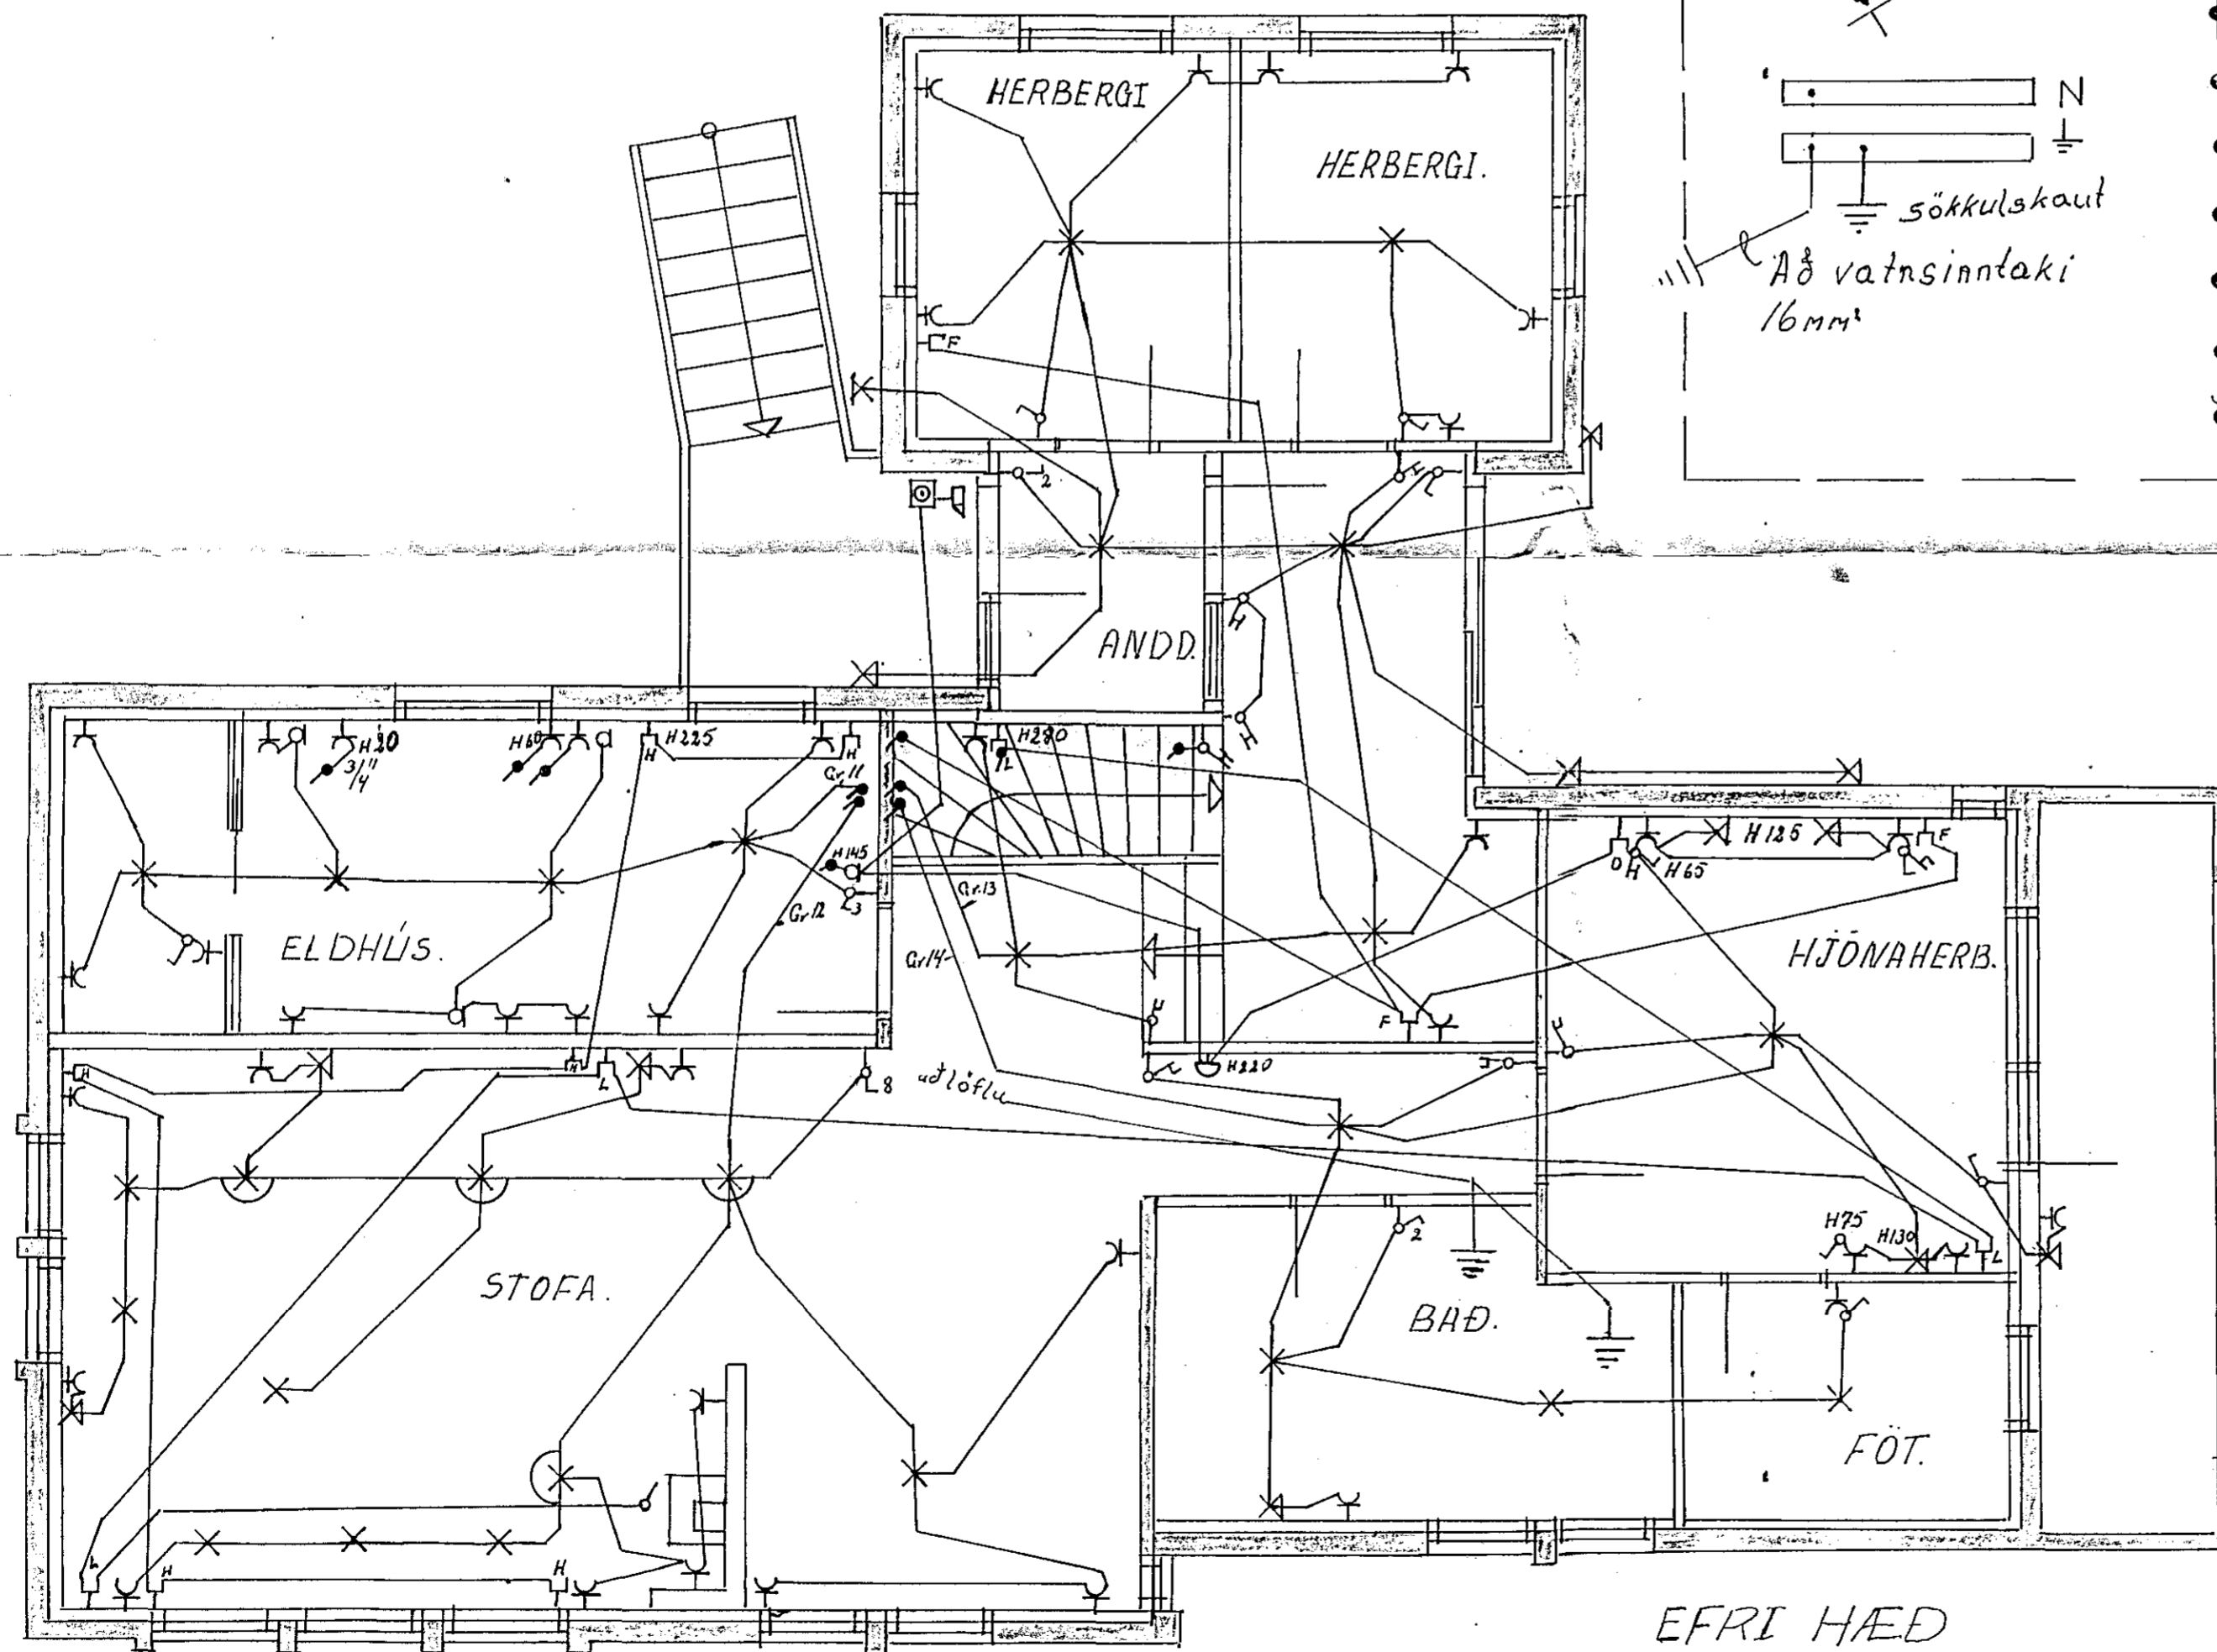


Skyringar.

1. Rofar H: 110cm.
2. Tenglar H: 20cm.
3. Eldavel H: 20cm.
4. Uppvottavel H: 60cm.
5. Tenglar þvottah. og eldhúsi H: 110cm.
6. Rakvélategill. H: 110cm.
7. Veggsljós H: 160cm.
8. L og F H: 20cm.
9. Tengidósir í eldhúsi H: 145cm.
10. H. í stofu H: 20cm. í eldhúsi H: 225cm.

Aðaltafla  
JBP 114

25A	Gr. 1	mo 3/4" 3x4"	25A	Eldavel.
16A	Gr. 2	mo 5/8" 3x1,5	16A	Uppvottavel.
10A	Gr. 3	mo 5/8" 3x1,5	10A	Tenglar eldhúsi.
20A	Gr. 4	mo 5/8" 3x2,5	20A	þurkari.
16A	Gr. 5	mo 5/8" 3x1,5	16A	þvottavel.
10A	Gr. 6	mo 5/8" 3x1,5	X	þvottur-geymslu.
10A	Gr. 7	mo 3/4" 3x1,5	X	Herbergi-gangar-kj.
10A	Gr. 8	mo 5/8" 3x1,5	X	Bilgeymsla.
10A	Gr. 9	mo 5/8" 3x1,5	O	Hurðaropnari.
16A	Gr. 10	mo 5/8" 3x1,5	16A	Tengill bilgeymslu.
10A	Gr. 11	mo 5/8" 3x1,5	X	Eldhús.
10A	Gr. 12	mo 5/8" 3x1,5	X	Stofa.
10A	Gr. 13	mo 5/8" 3x1,5	X	Andd. herbergi.
10A	Gr. 14	mo 5/8" 3x1,5	X	Hjóna herb.-bað.
10A	Gr. 15	mo 5/8"	□	Dyrasími.
10A	Gr. 16			

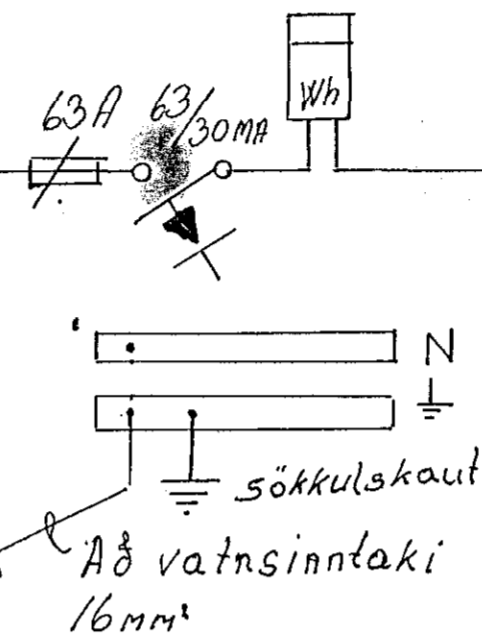

EFRI HÆÐ

RAFLÖGN.	SUDURHVAMMUR 4.	KVARDI.
	HAERNAFIRÐI.	1:50.
EINLÍNUNYND.	Þorbjörn Þ. Þósson	TEIKNAD
	S. 1926.	JÚNÍ '81