
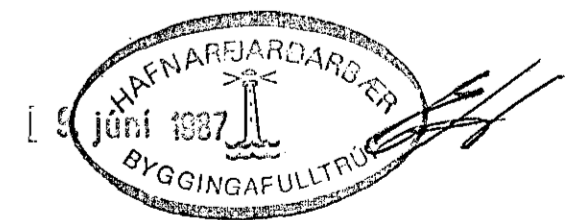



GRUNNMYND M=1:100

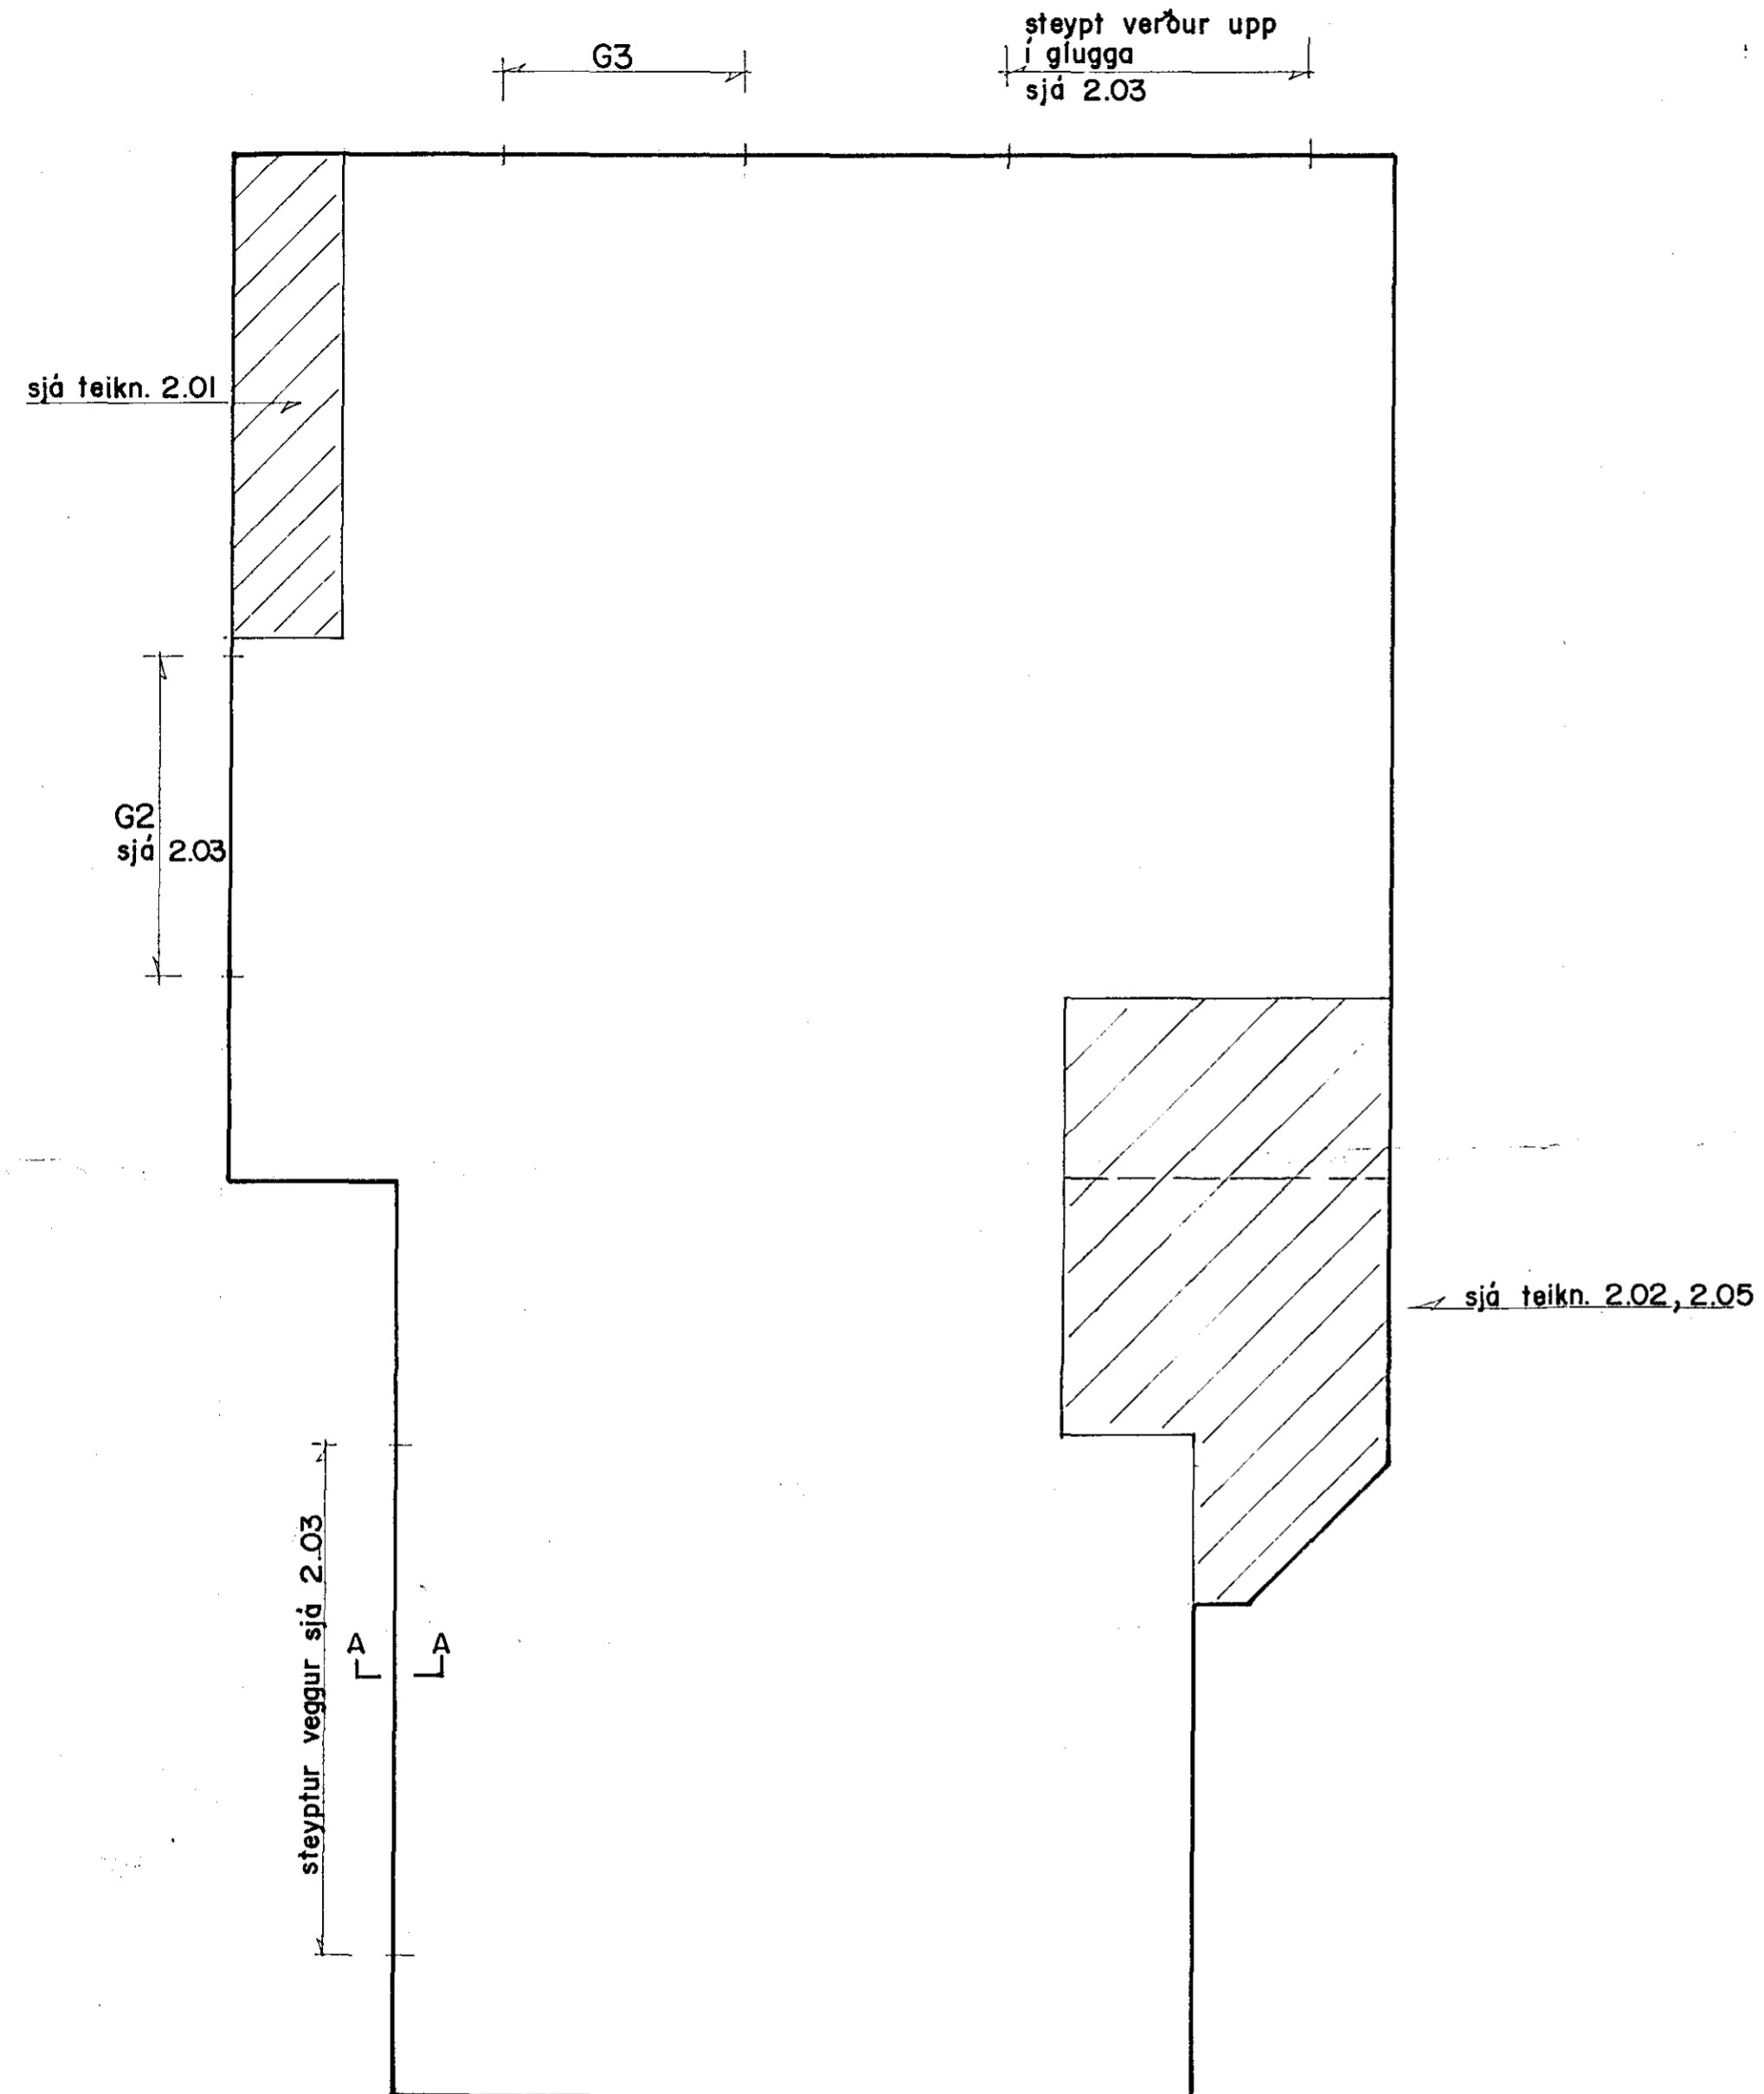

	TEIKNISTOFAN RÖÐULL		TEIKN. H.G.	DAGS: Júní '87
	ARMÚLA 36 - 108 REYKJAVÍK - SÍMI 33950 & 33577		REIKN. H.G.	VERK: 87001
	Íónaóarbanki Íslands Strandgötu 1, Hafnarfirði		YFIRF.	BLAD.
		MKV. 1:100	<i>Handwritten signature</i>	