




GRUNNMYND 1 HÆÐ 1:50

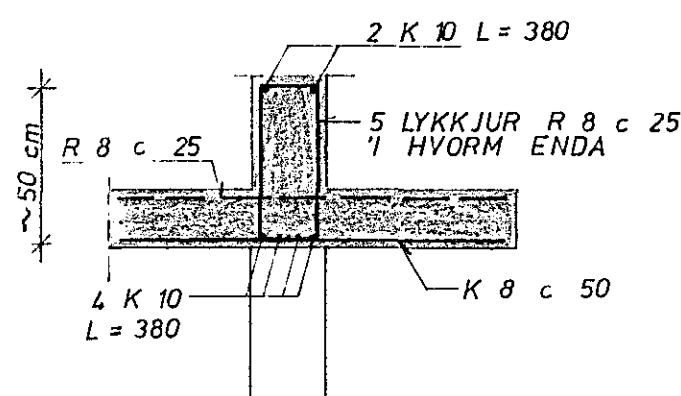


SNID A 1:20

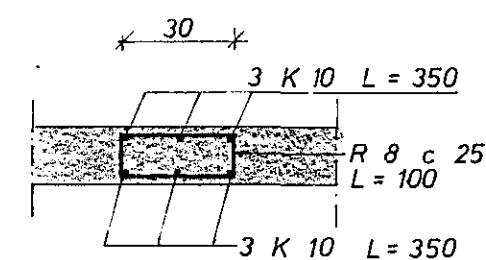


SNID B 1:20

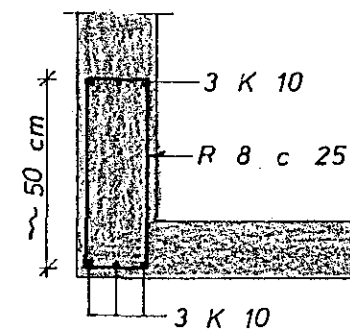


SNID C 1:20

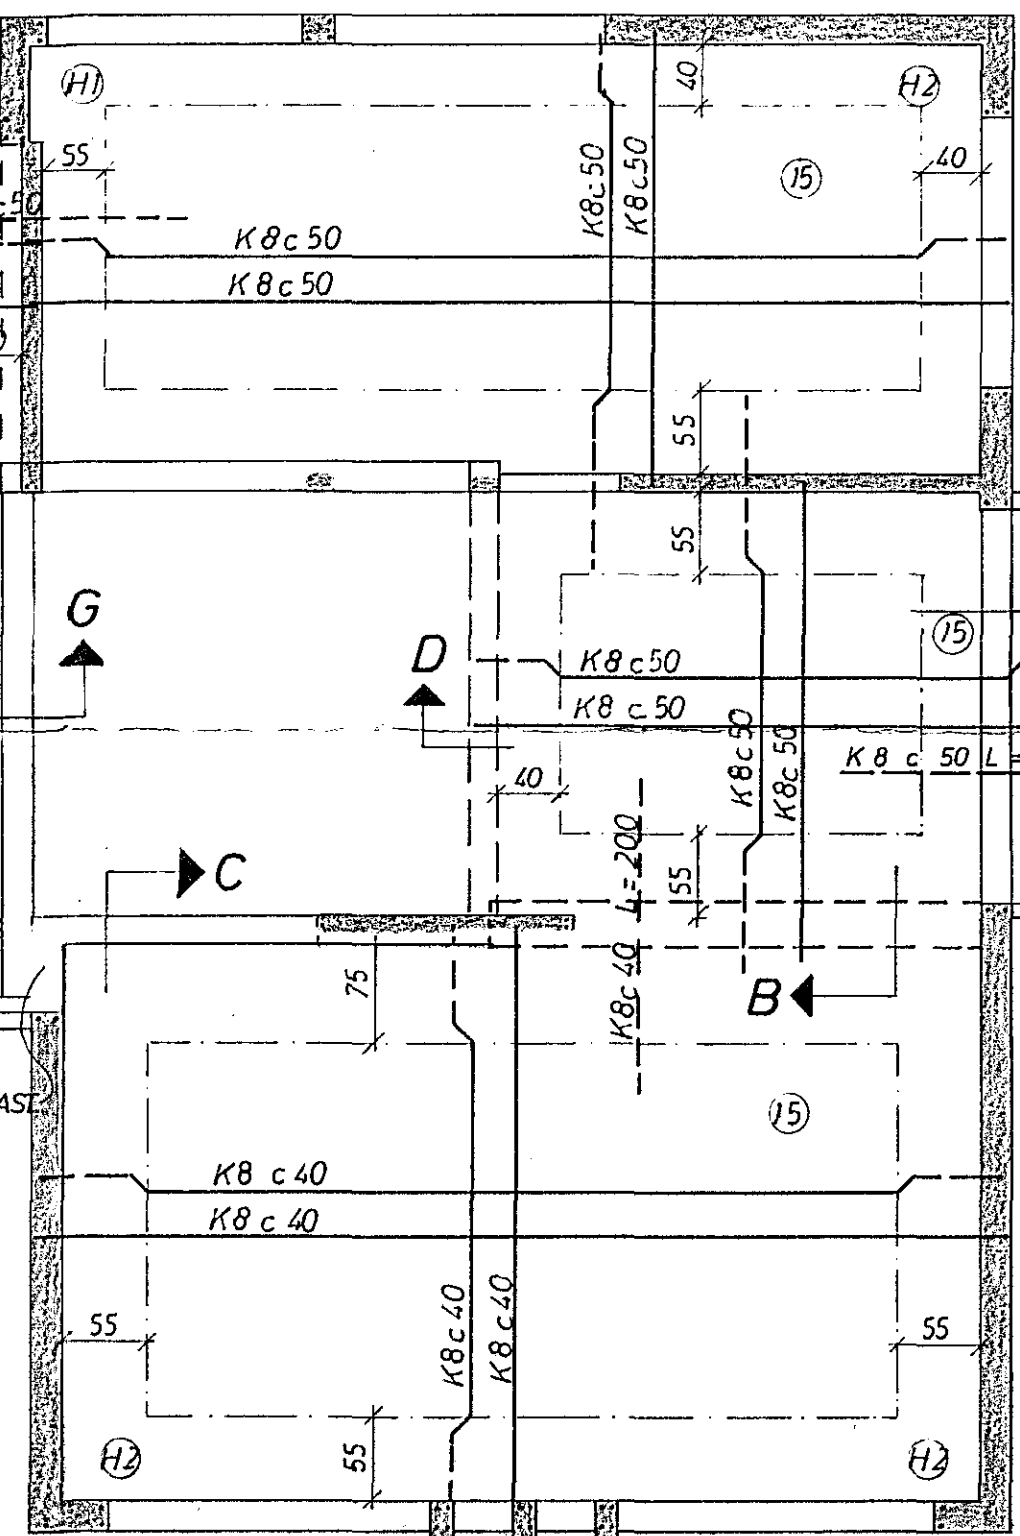


S1

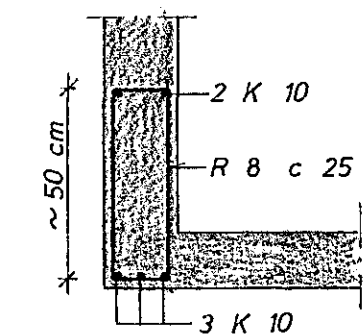

SNID D 1:20

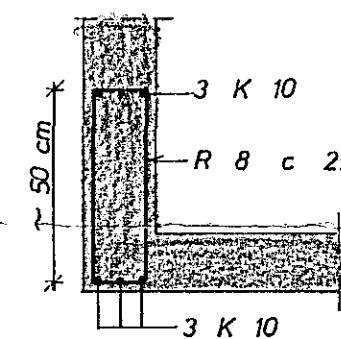


SNID E 1:20

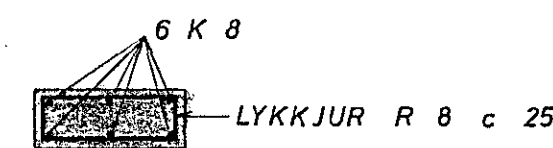


SÚLA 1 1:20

BITAR SAMTENGJAST HÉR MED STÆRRI LYKKJUM.


STEYPT SÚLA

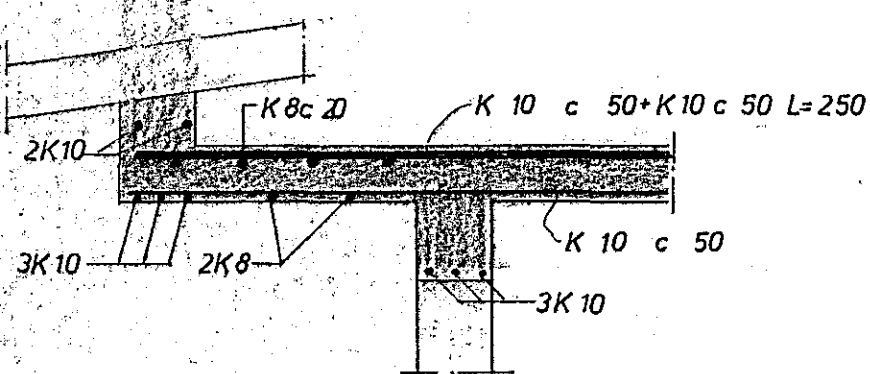

SNID F 1:20

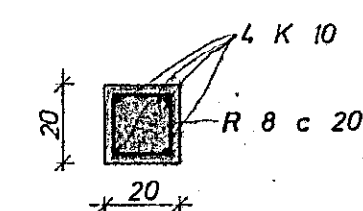


SÚLA 2 1:20

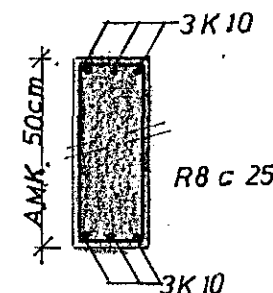

SNID G 1:20

SKÝRINGAR:
SJA TEIKN. 1.2

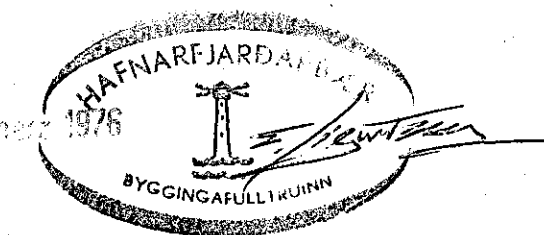

SKJÓLVANGUR 6 HAFNARF.	MÆLIKVARDI 1:50 1:20	VERK 7516	TEIKN NR 1.3
PLATA YFIR HÆÐ	Hannað: <i>JB</i> Teiknað: <i>J.G.</i>	Yfirfarið: <i>JB</i> Samb: <i>JB</i>	DAGS AGÚST '75
JÓHANN GUNNAR BERGÞÓRSSON VERKFR MVFI STRANDGÖTU 11 — HAFNARFIRÐI — Sími 53315	BREYTT		