



SNID C 1:20

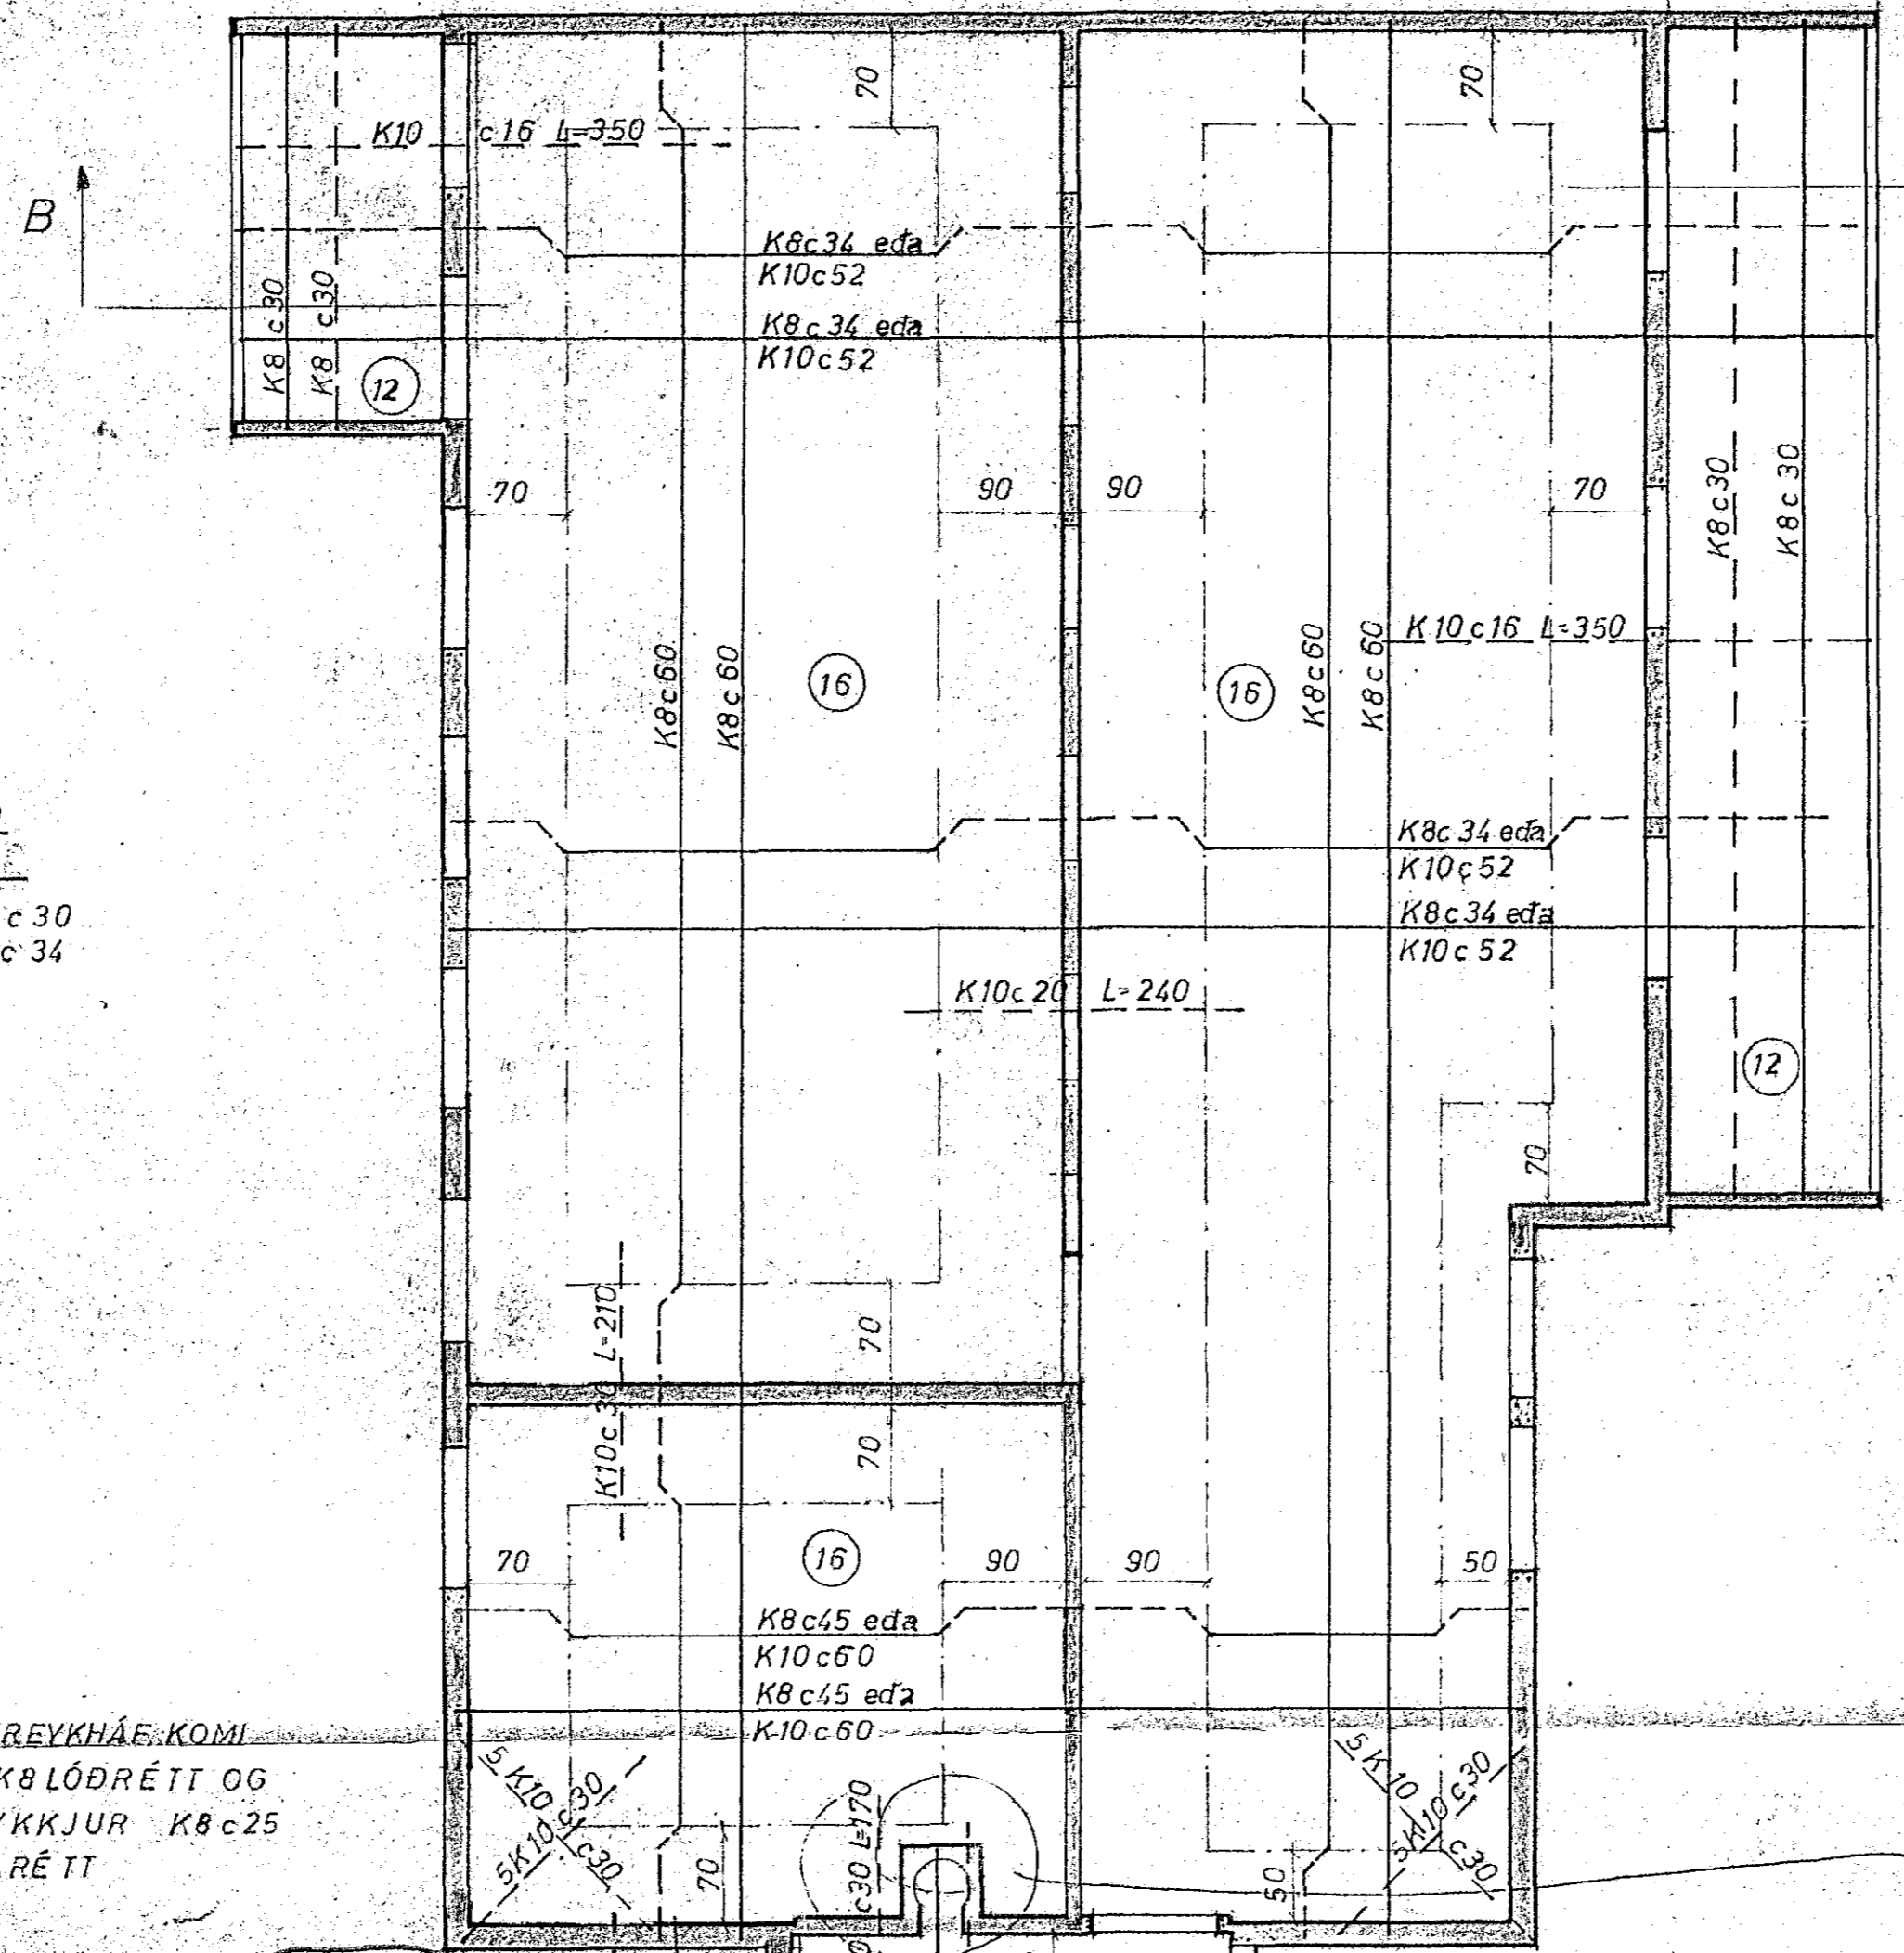


Í REYKHÁE KOMI
8K8 LÖÐRÉTT OG
LVKKJUR K8c25
LÁRÉTT


Plm. reykhaf og sorpremm

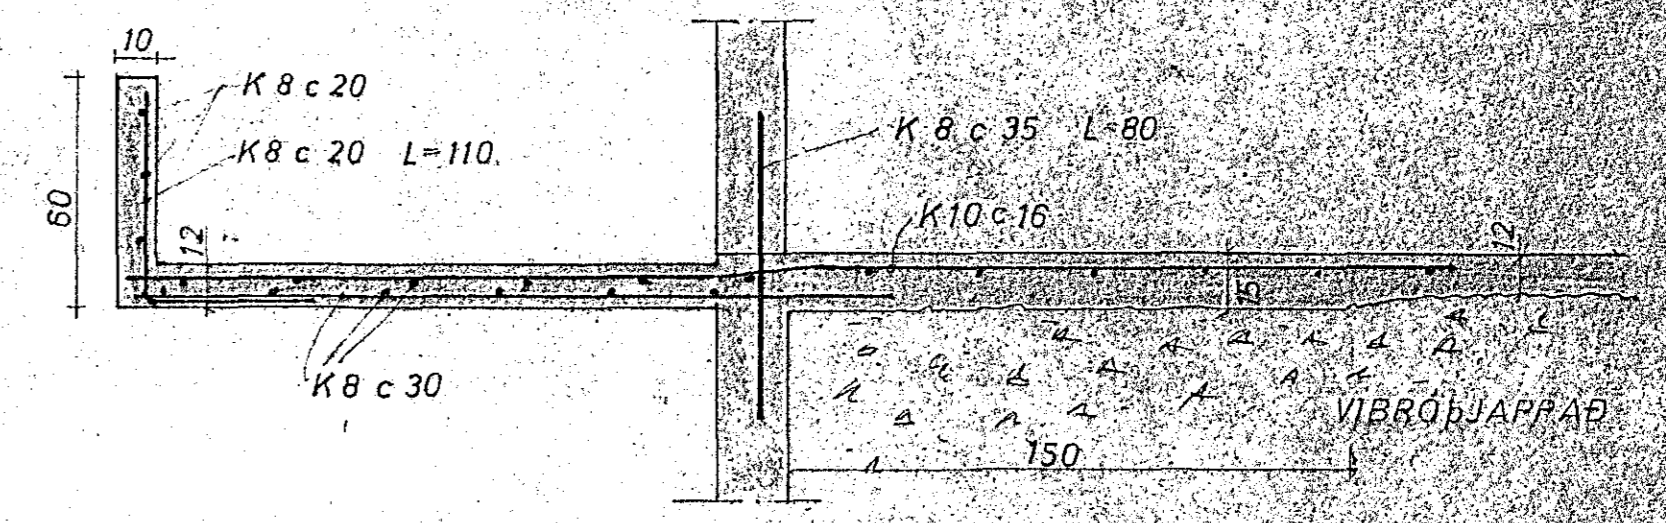

SNID A 1:20

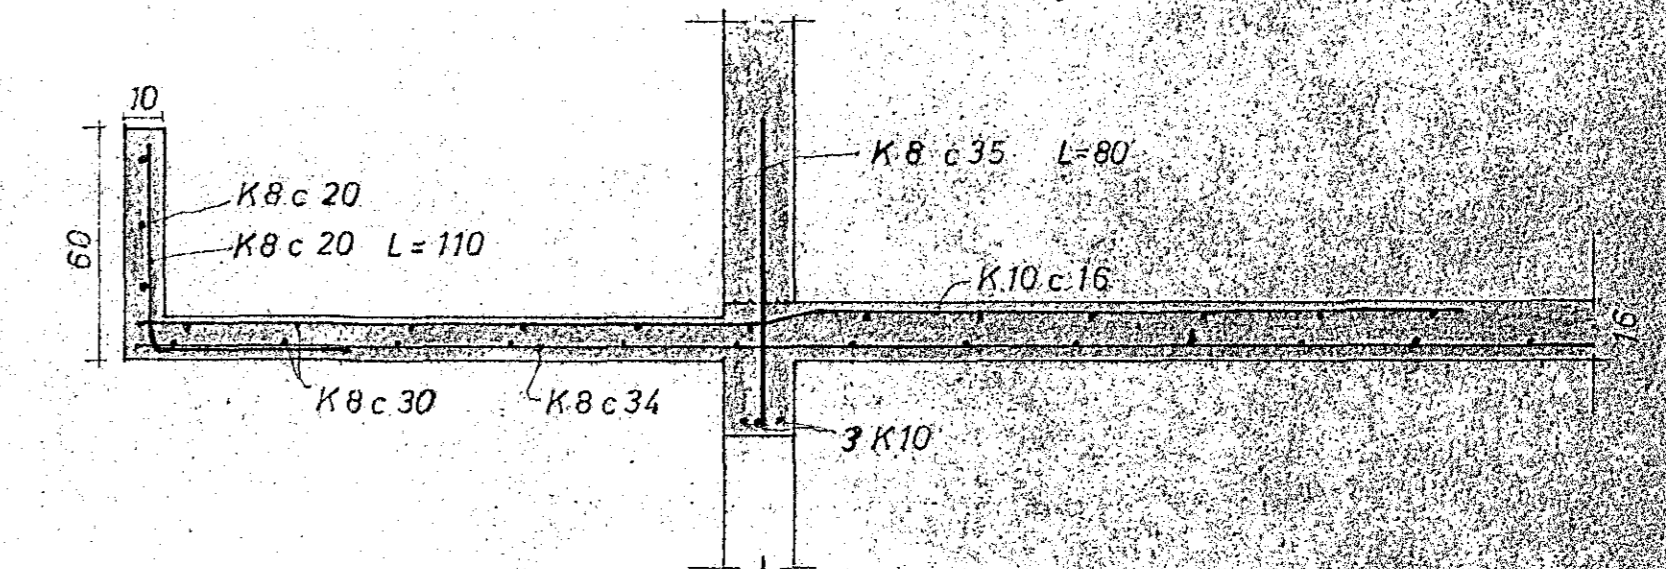

SNID B

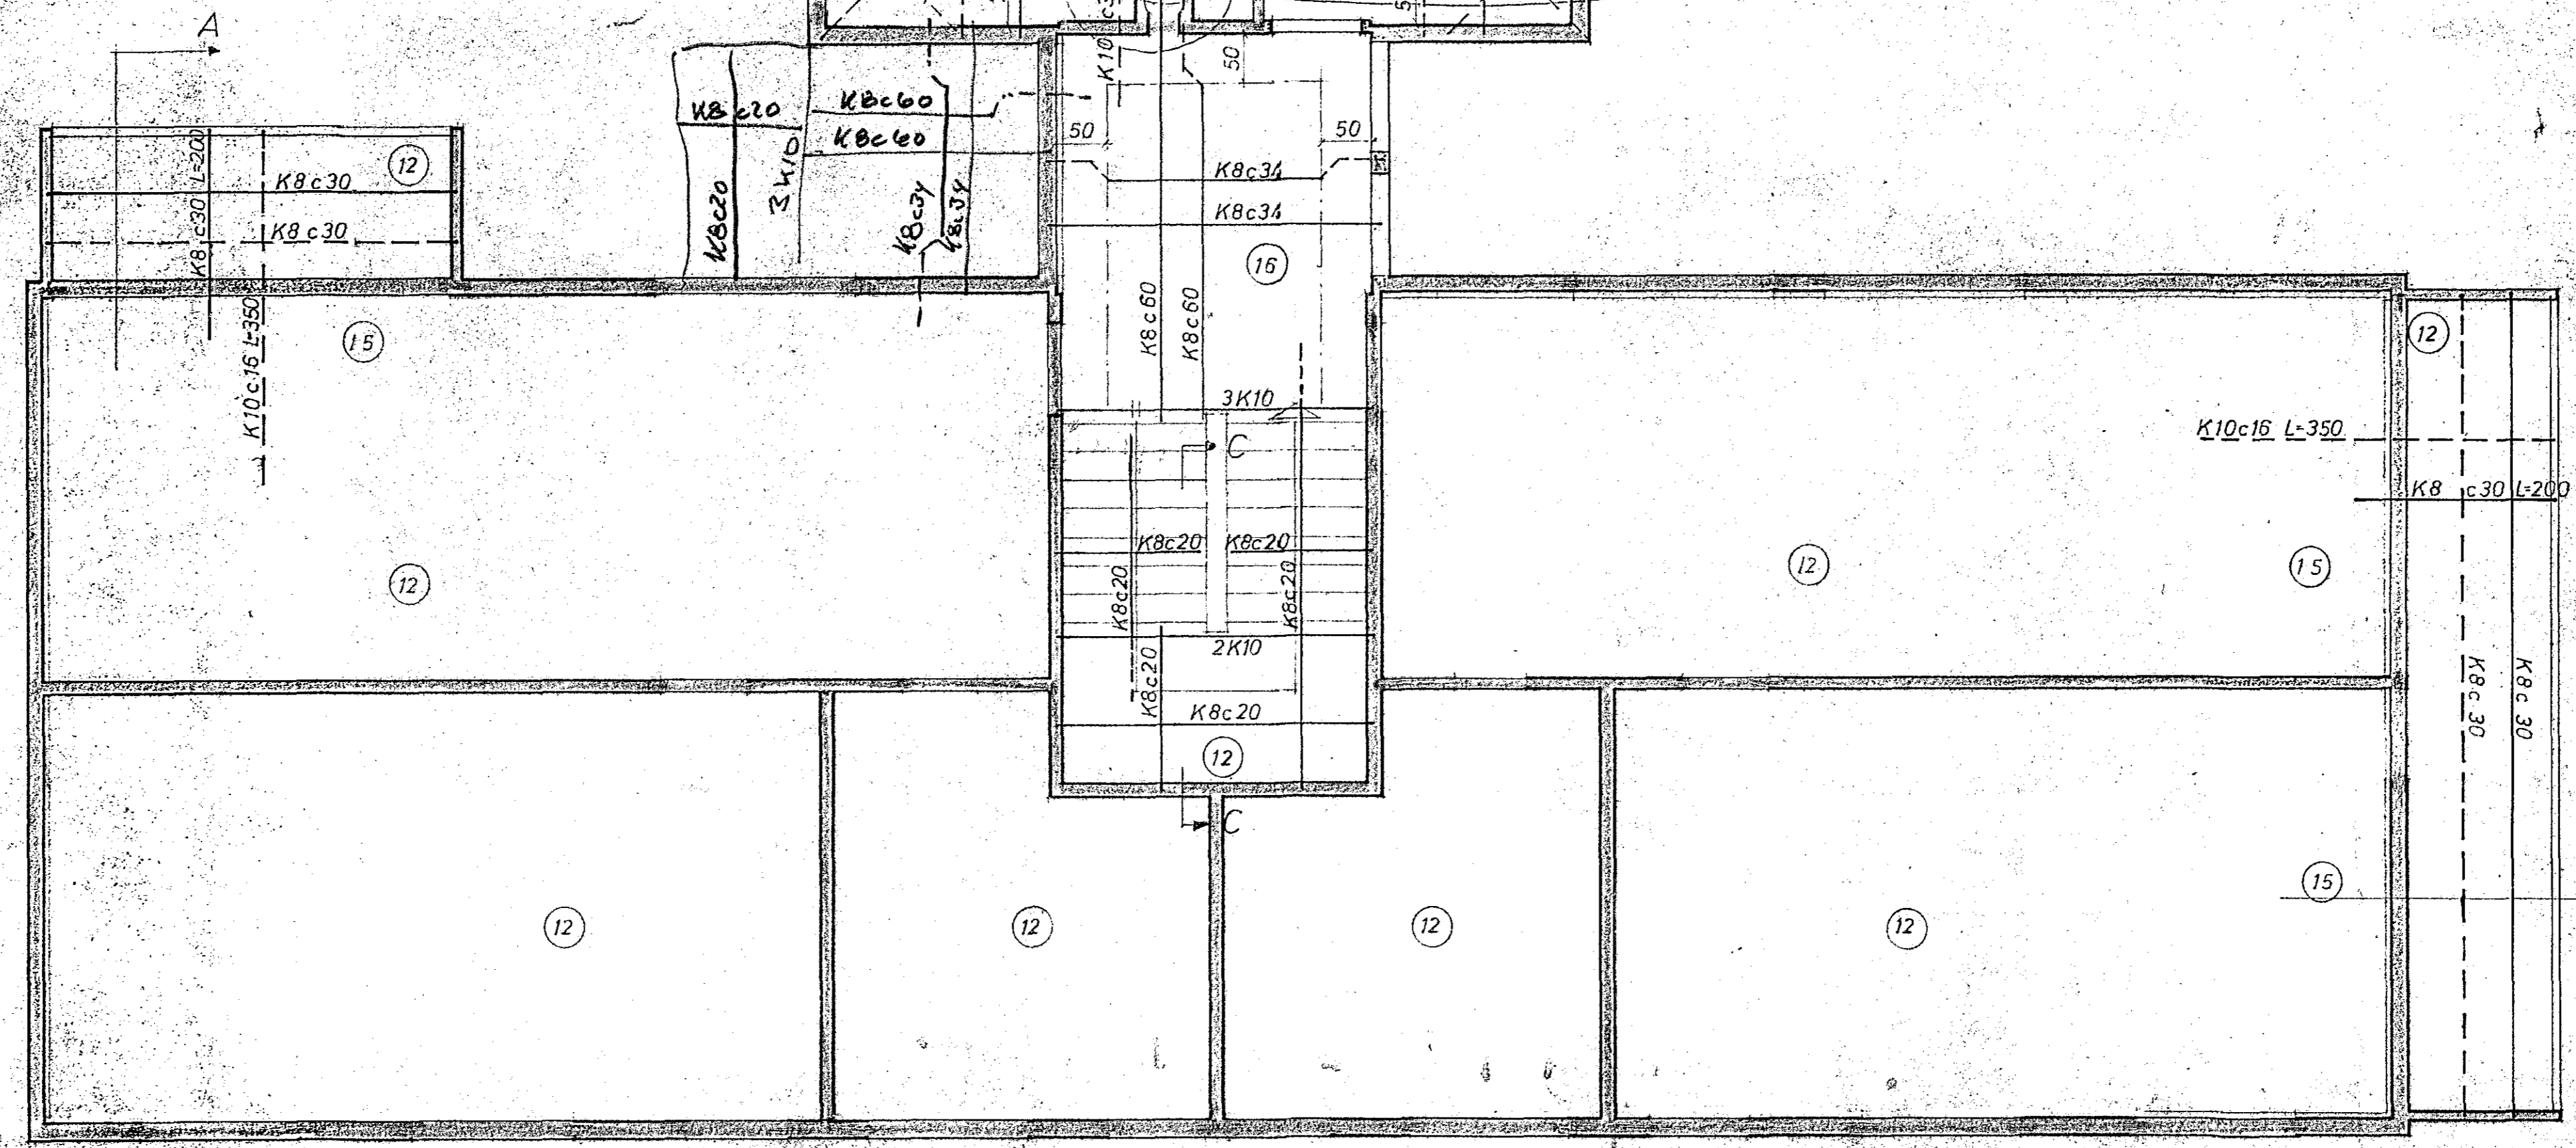

- SKYRINGAR
- STEYPA K 250
 - K MERKIR KAMBSTAL KS 40
 - c — EJARLEGG MÍLL JARNA MIDJUMMEL
 - STEYRUSKIL VEGGJA K8c 35
 - 16 PLÖTUÞYRKT 1 cm
 - STAL Í EFRA BORDI
 - NEDRA
 - UPP MÆÐ DYRUM OG GLUGGUM KOMI 2K10
 - EINS UNDIR GLUGGA, EN YFIR 3K10
 - STYTTI JARN Í PLÖTU LEGGIST FYRST



SUÐURVANGUR 12, HAFNARFIRÐI	M 1:20 1:50	VERK 7/10	TEIKNING 2
PLATA YFIR KJALLARA	M 1:50 1:20	VERK 7/10	DAGS APRIL 1974
JÓHANN GUNNAR BERGÞÓRSSON, VERKFR. MÆI KÖLDUKINN 9	BR	SÍMI 52895	