



SPERRA SJA TEKNI NR.


PAKFRAGANGUR
SJA TEKNI NR.

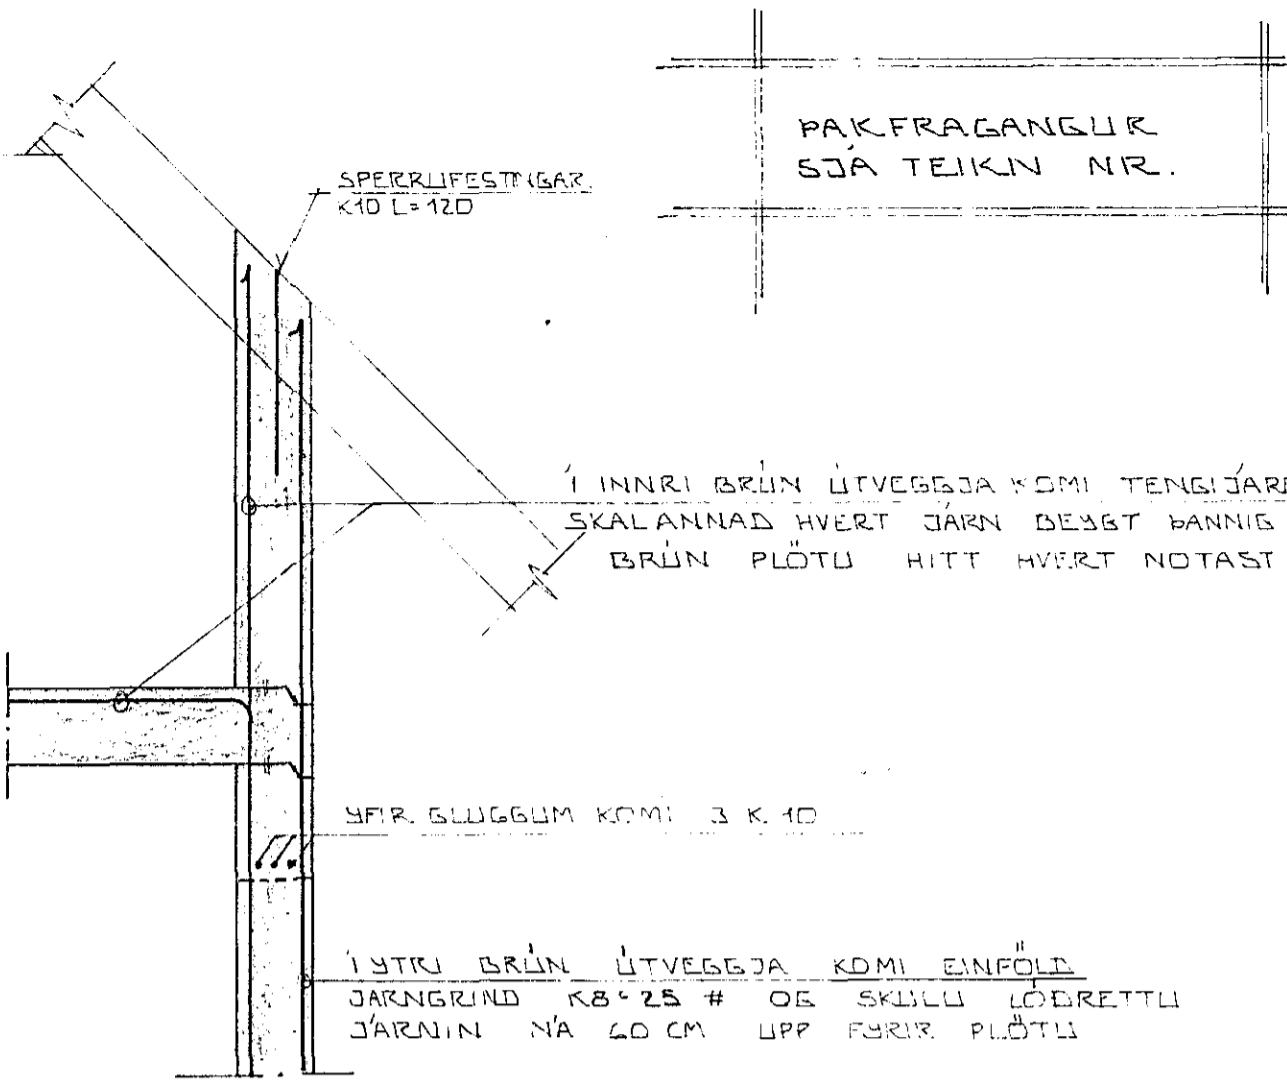



SNID A - A ~ 1:20

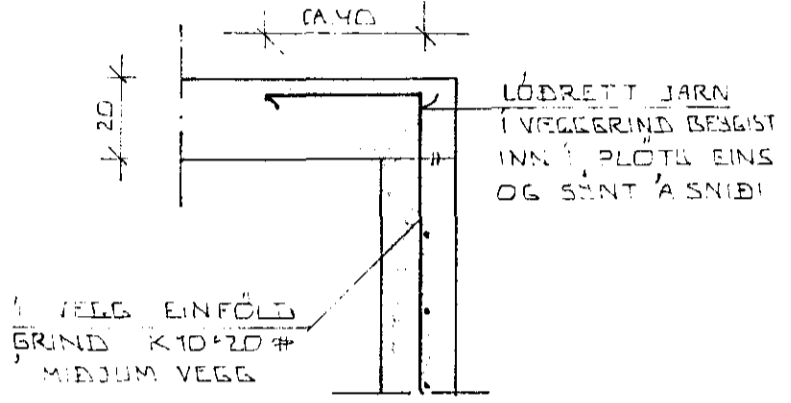

SNID B I STIGAGAT ~ 1:20

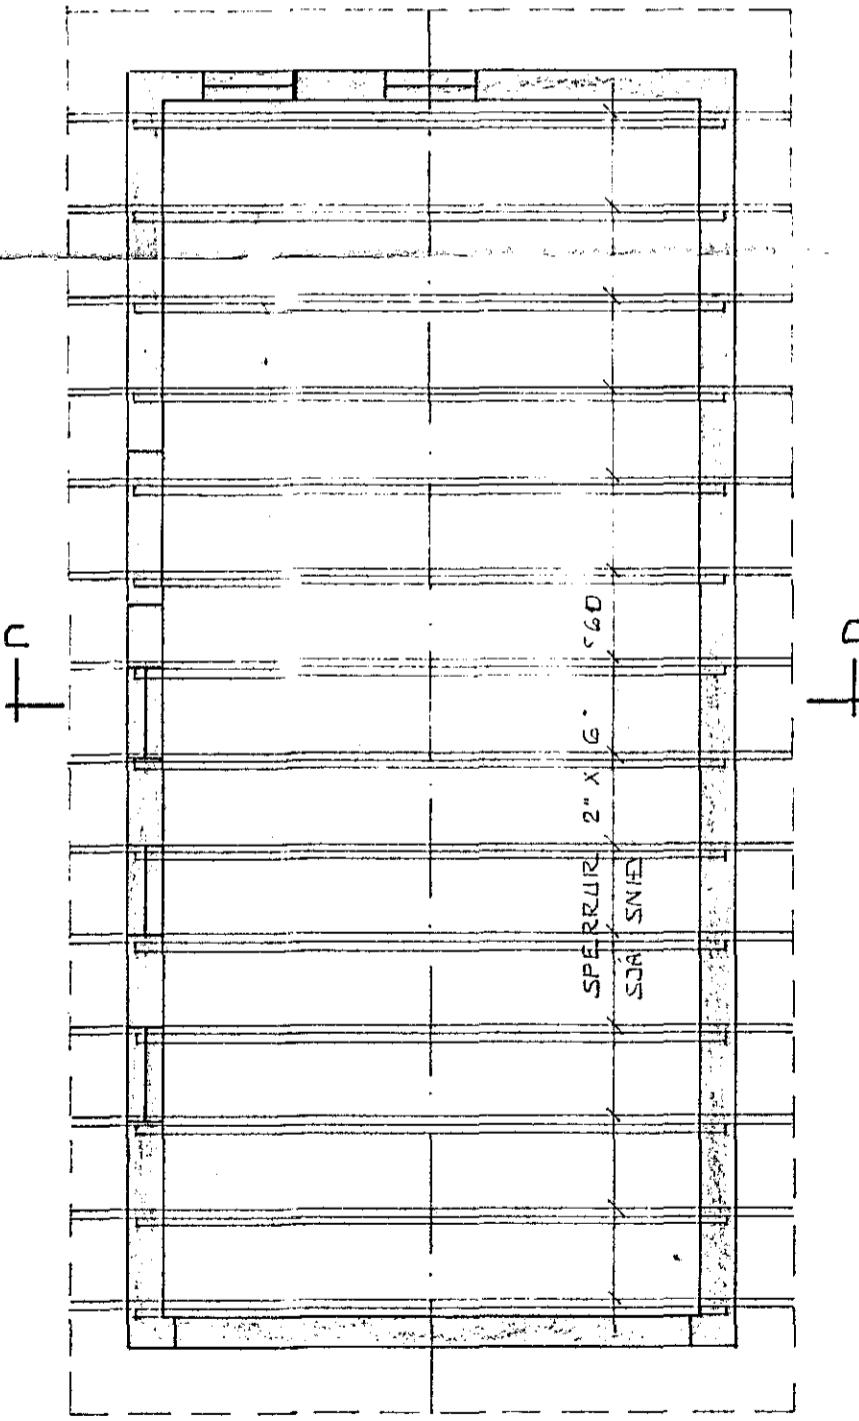


SNID C - C ~ 1:20

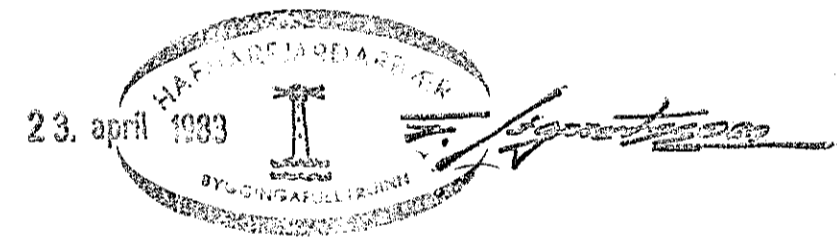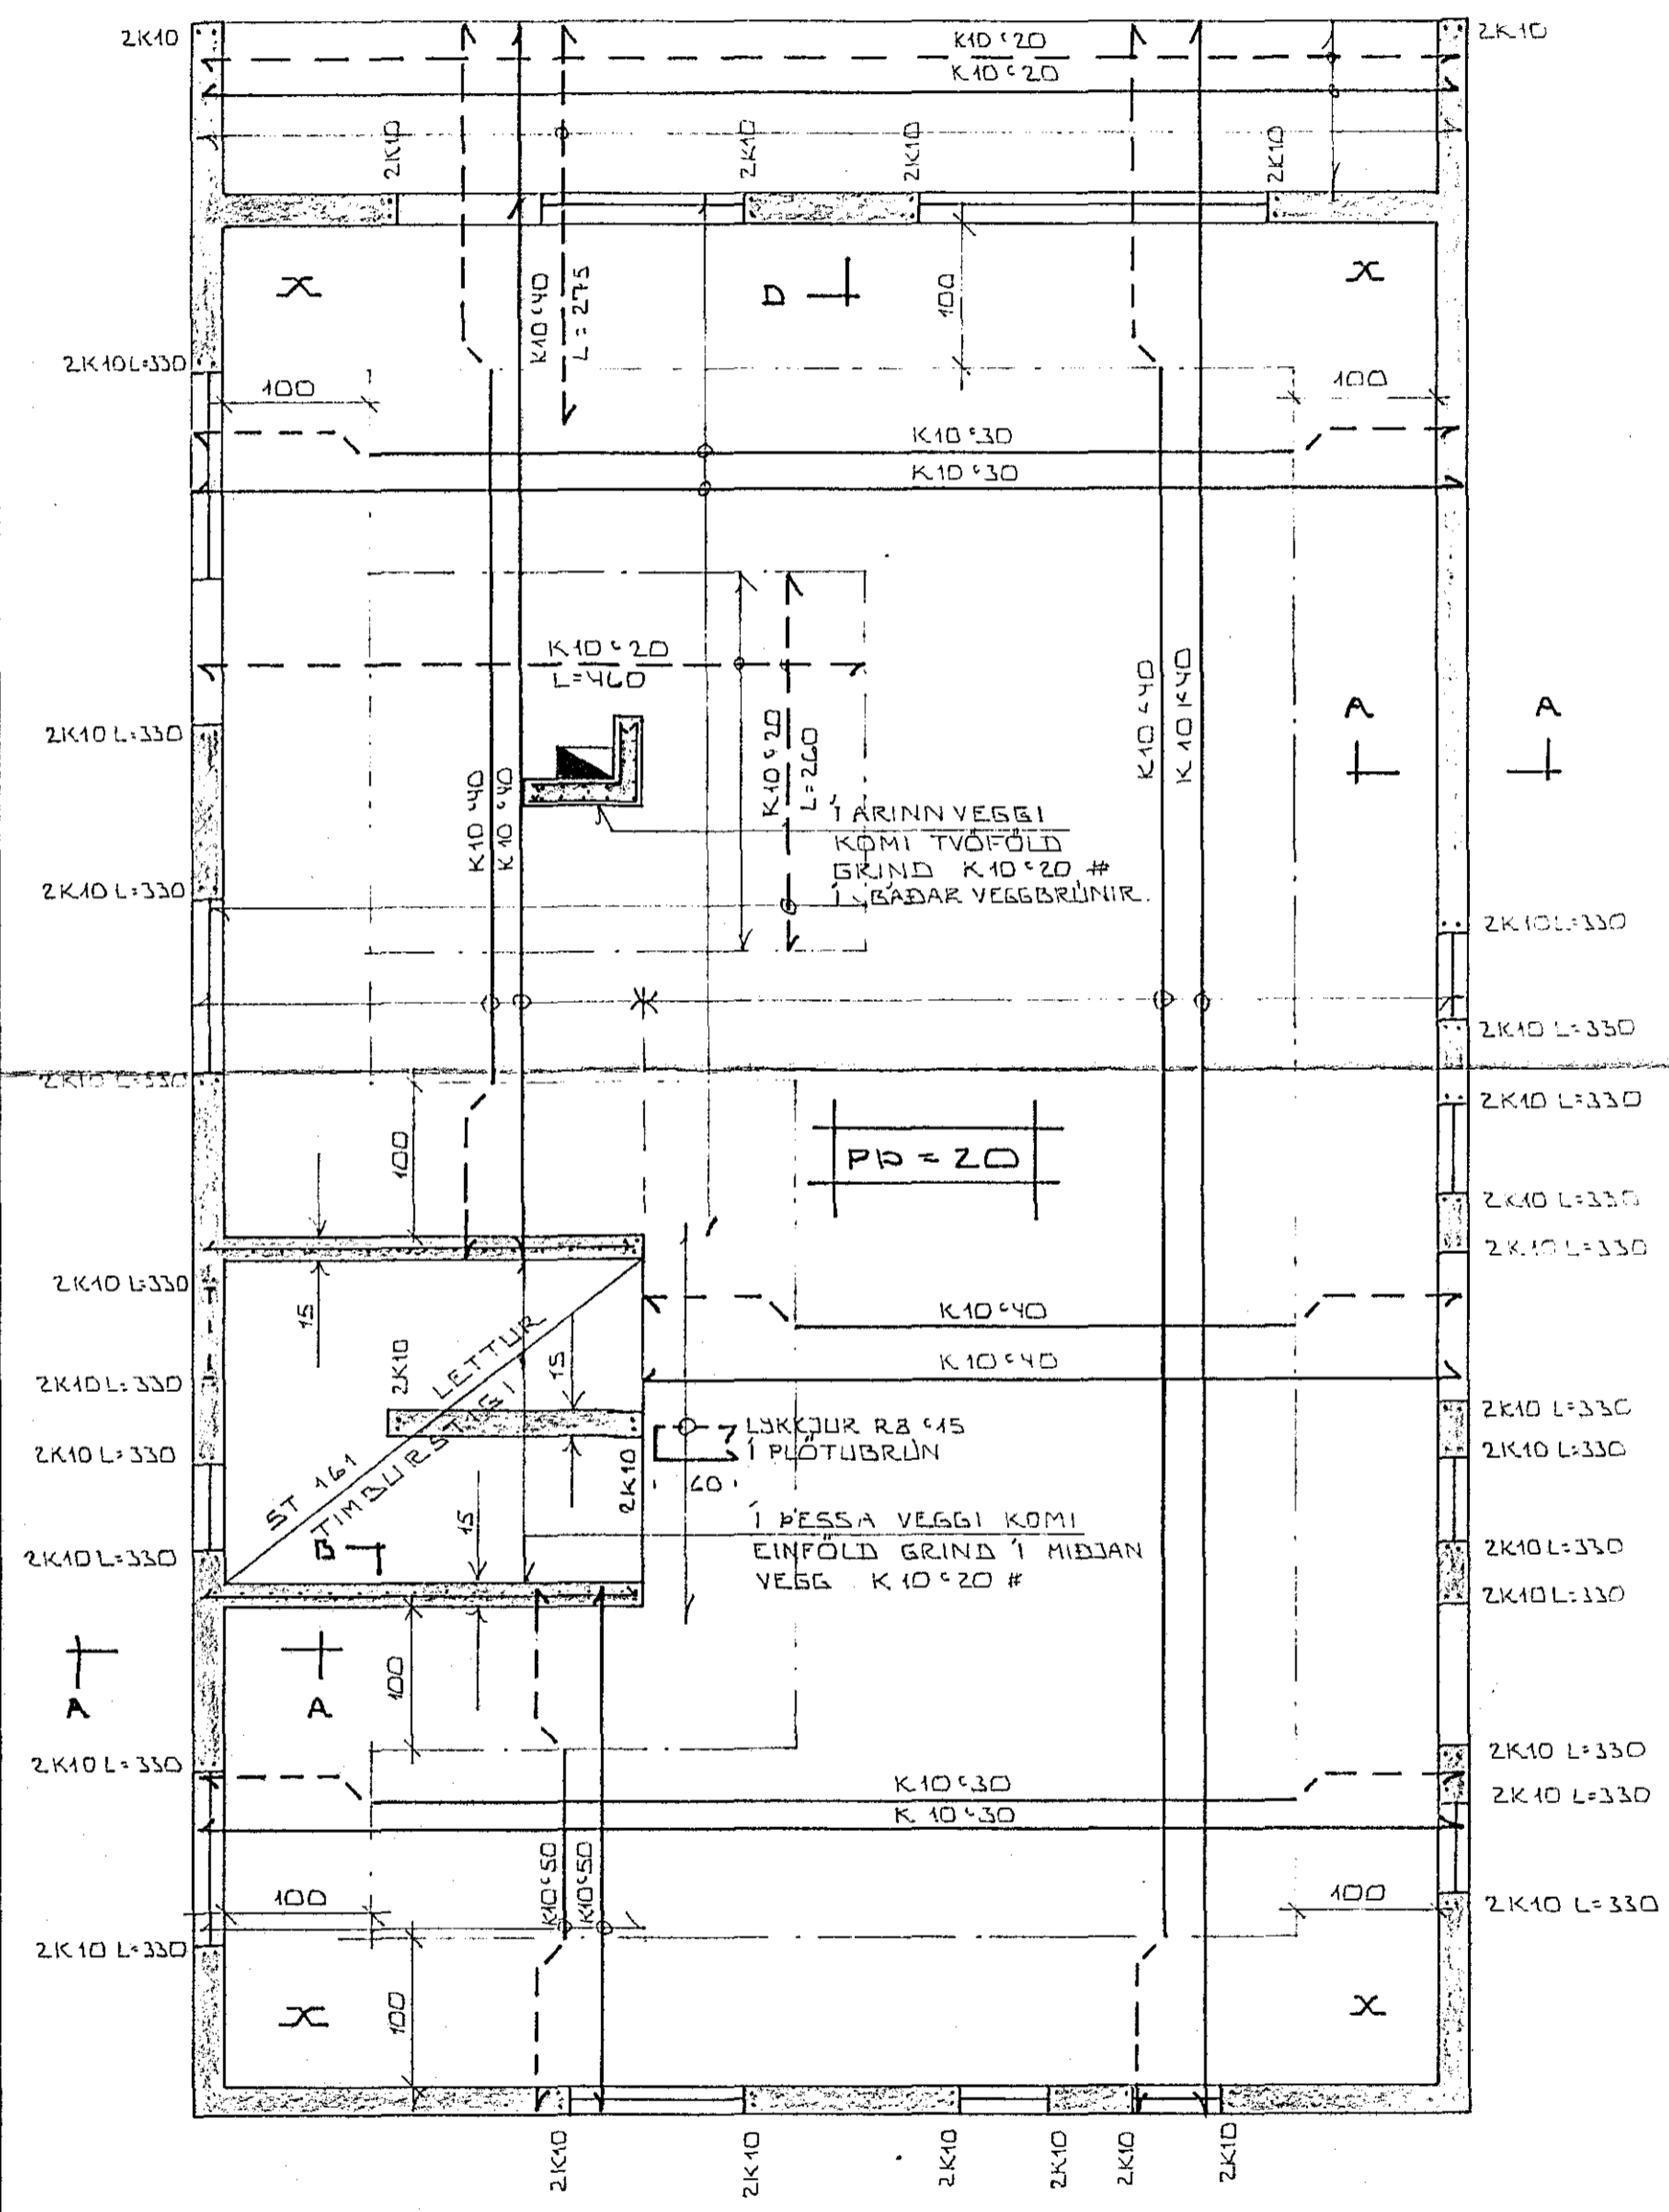

SKORINGAR:

PAR SEM UTVEGGJA STEYPA A AD VERA SJONSTEYPA KOMI EINFOLD GRIND K8*25 # I YTRI BRUN UTVEGGJA EDA BENDINET K. 131. X MEKKIR JARBENDINGU I HORNI

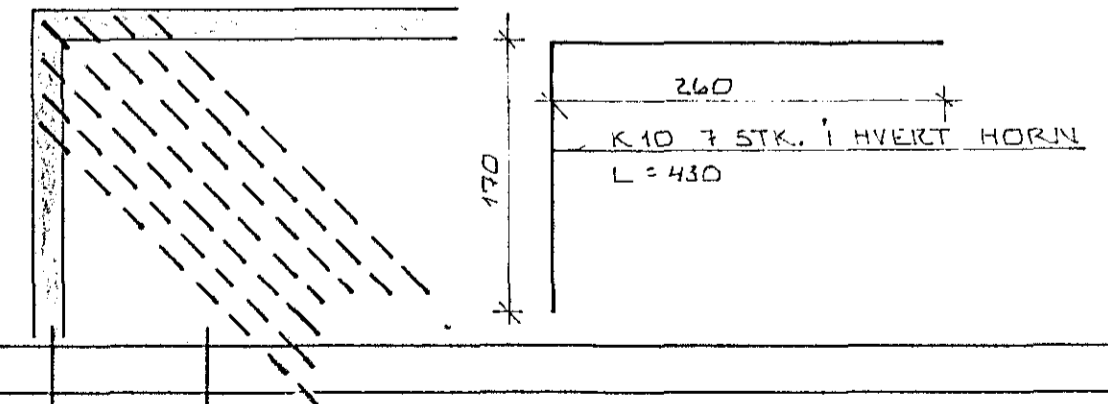

BR.NR.	DAGS	EDLI BREVTINGAR	SIGN.
SUDURVANGUR 13 HAFNARFIREÐI.			DAGS MARS '83
BENDING PLOTU YFIR 1.HÆÐ PAKVIRKI BILGEYMSLU			HAFNAD
MÆLIKV. ~ 1:50			TEIKNAD EF.
SIGURÐUR ÞORLEIFSSON TEKNIFRÆÐINGUR F.T.F.I.			VERK NR. 8305
STRANDGÖTU 11 HAFNARFIREÐI SÍMI 54751			BLAD NR.