




SNID 2-2 \cdot 1:10

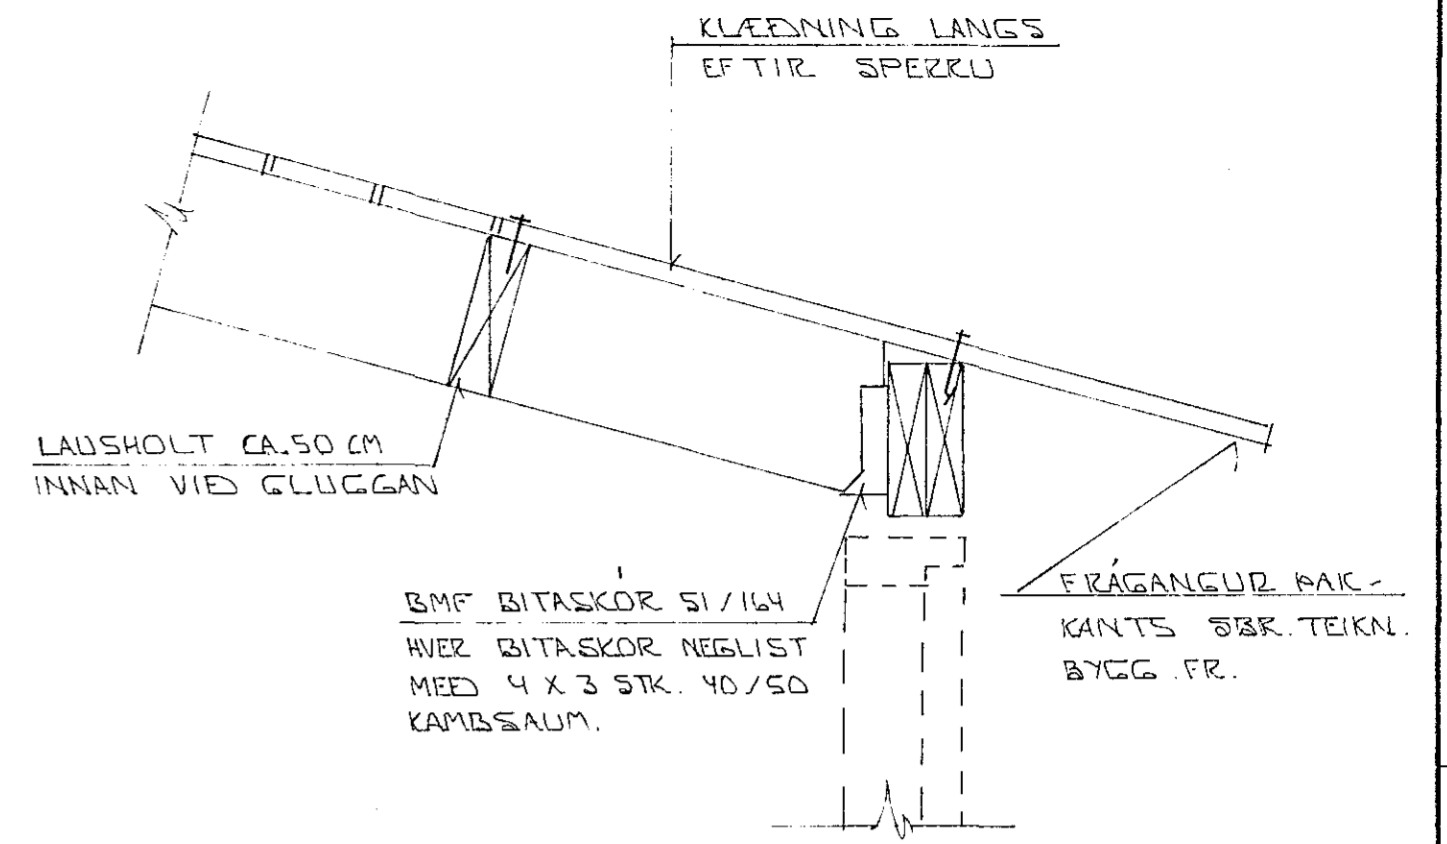

SNID 4 \cdot 1:10

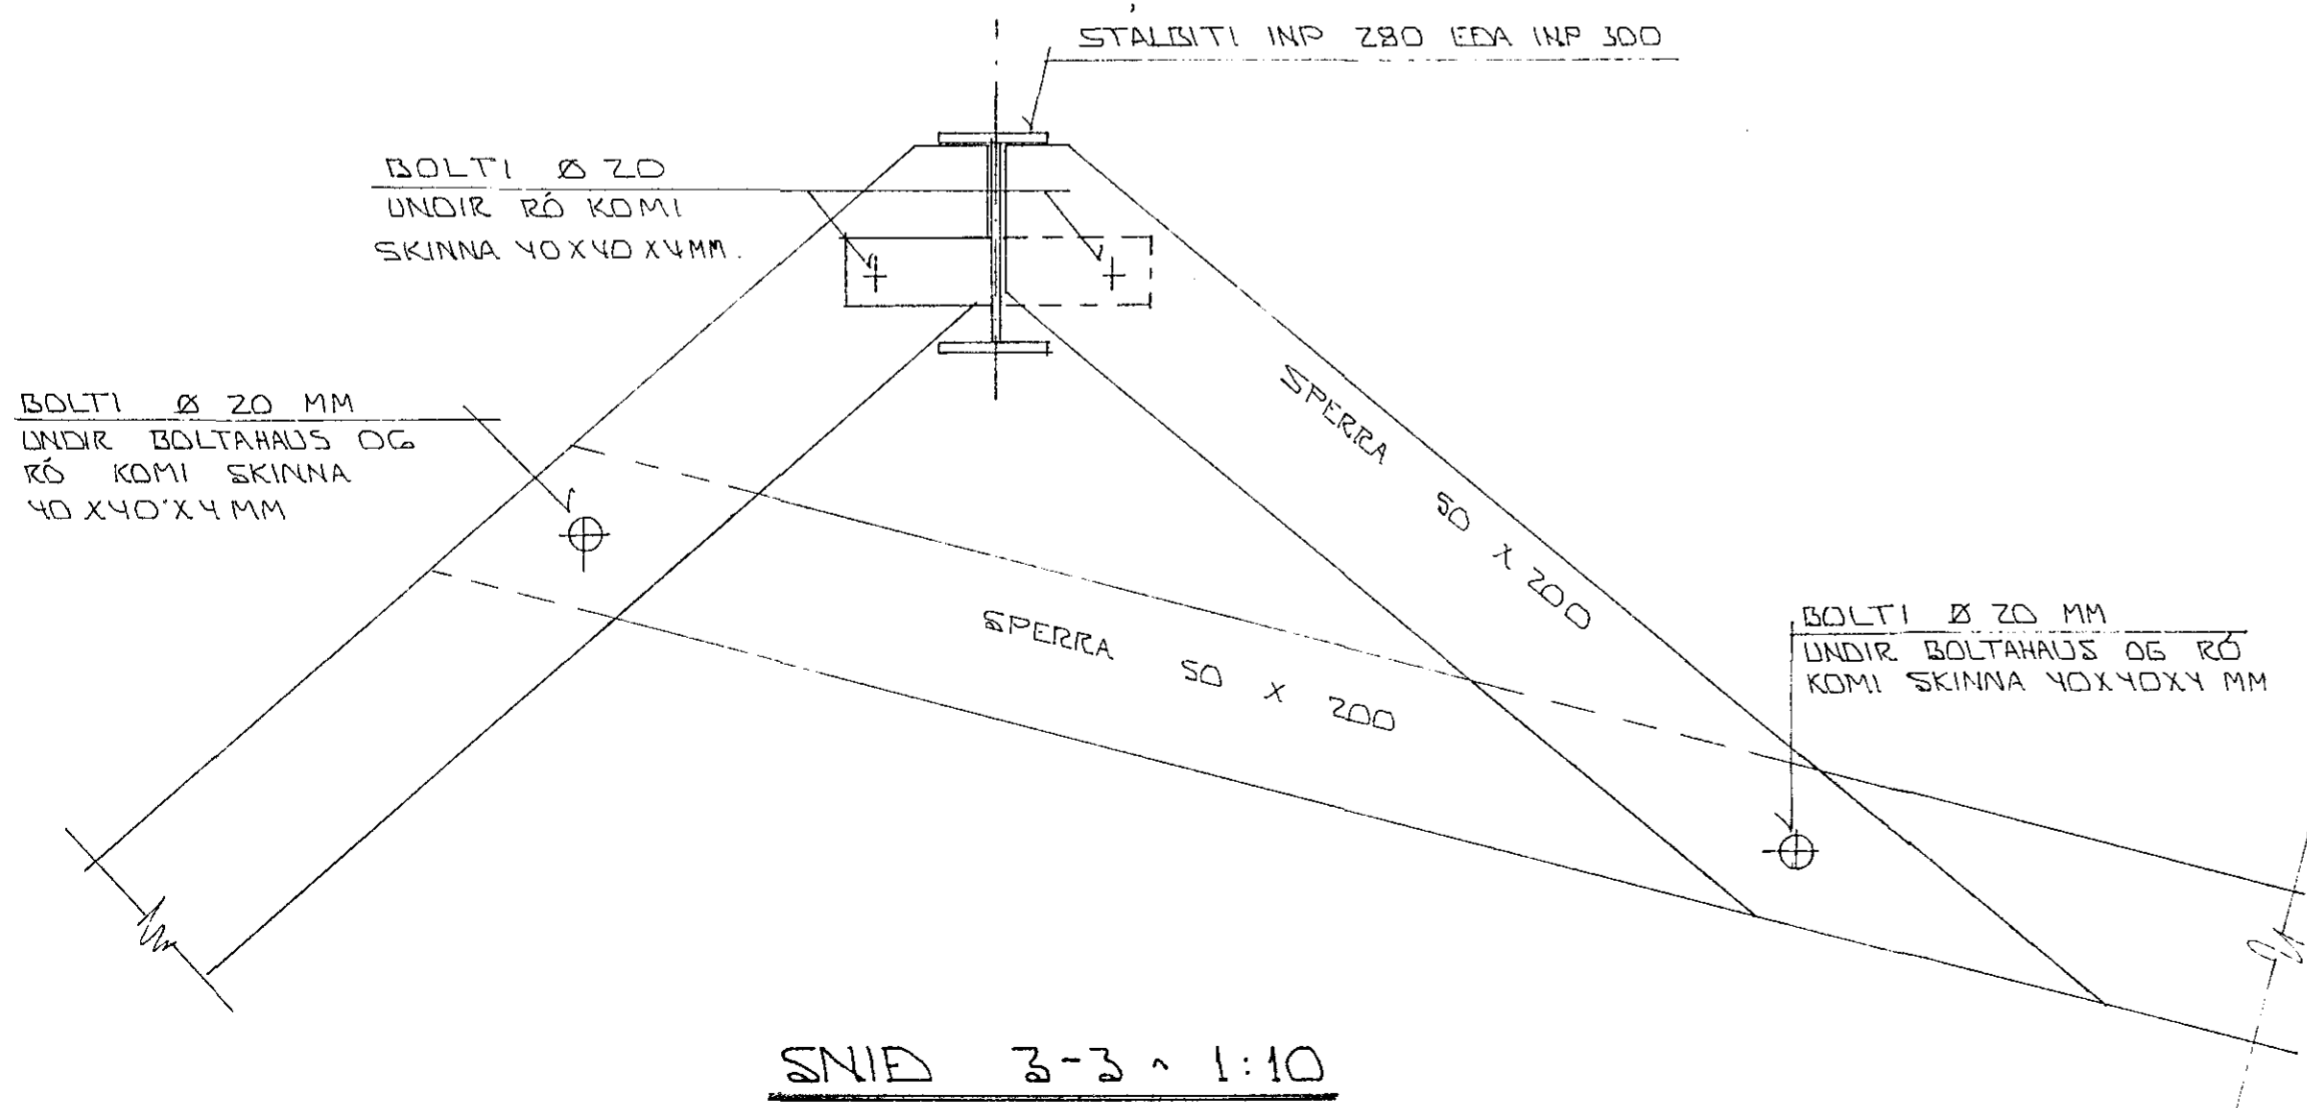

SNID 3-3 \cdot 1:10

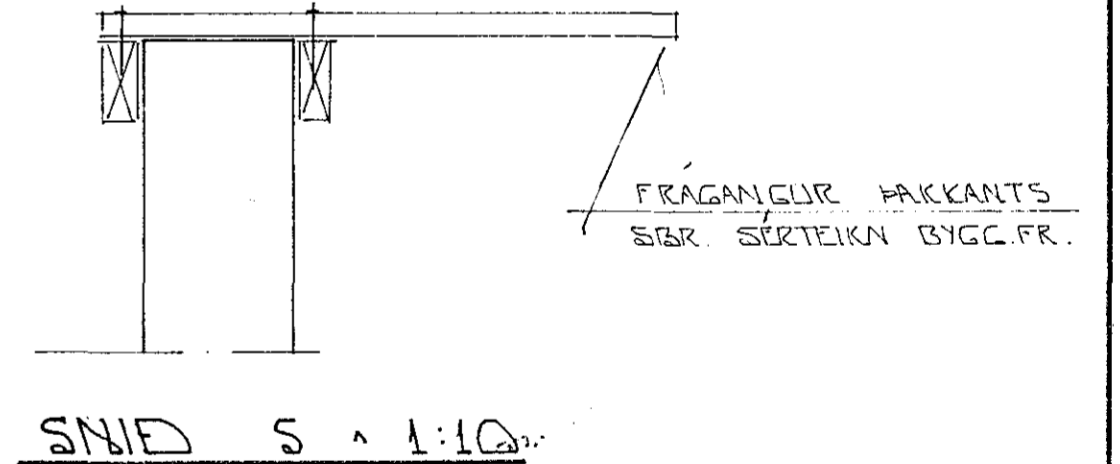

SKÝRINGAR:

ALMENNAR SKÝRINGAR SJÁ BL. NR. 1-01
SNID MEKKT 2 - 5 SJÁ BL. NR. 1-06.

BR. NR.	DAGS	EBLI BREVTINGAR	SIGN.
SÚÐURVANGUR 15		HAFNARFIREÐI	DAGS OKT '88
ÞAKVIKKI: SERMYNDIR.			FRANNAÐ
MELIKV. \cdot 1:10			TEIKNADY
SIGURÐUR ÞORLEIFSSON		TEKNIFRÆÐINGUR F.T.F.I.	VERK NR. 8810
STRANDGÖTU 11		HAFNARFIREÐI	SÍMI 54751
			BLADNR 1-08