




SNID 2-2 ~ 1:10

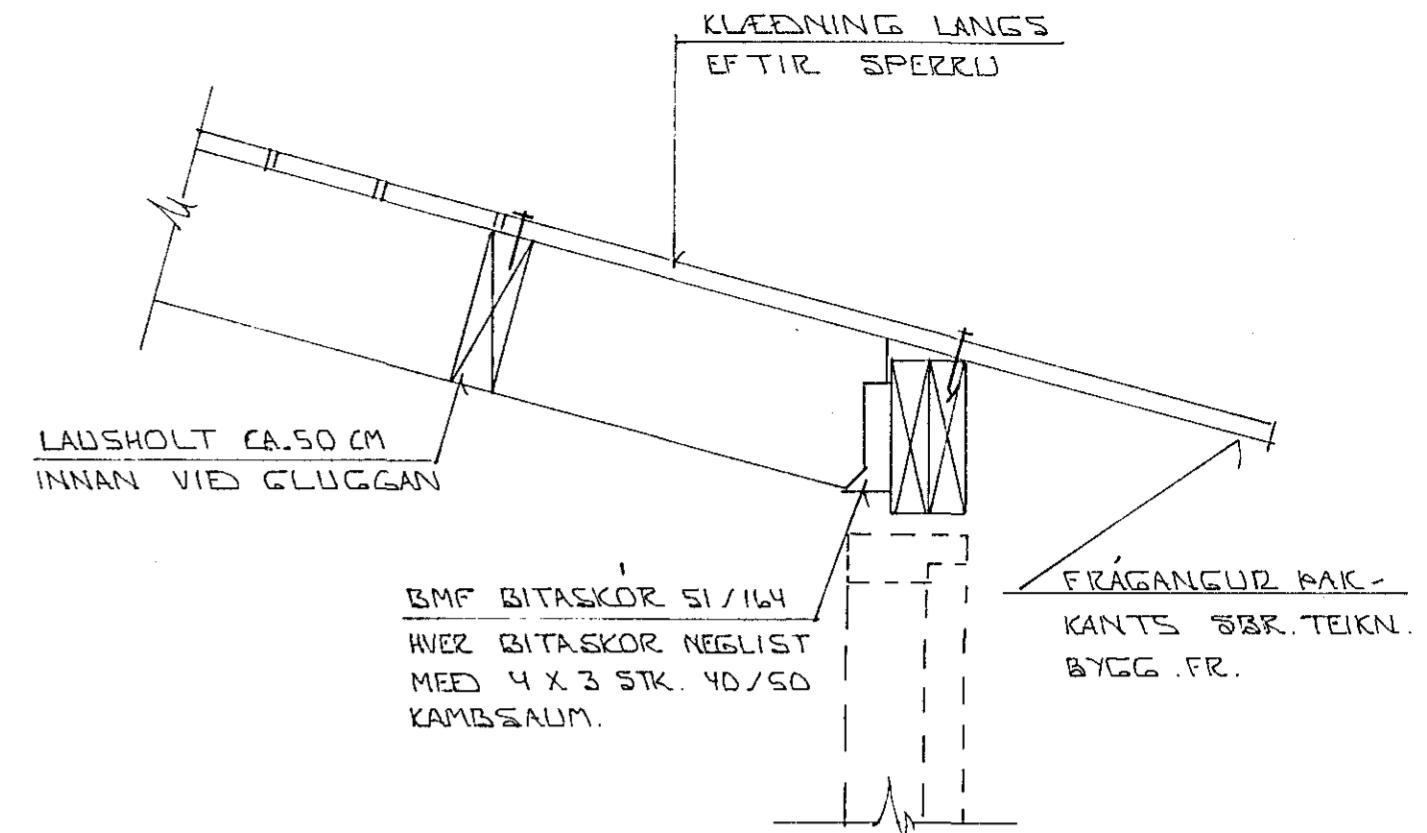

SNID 4 - 4 ~ 1:10

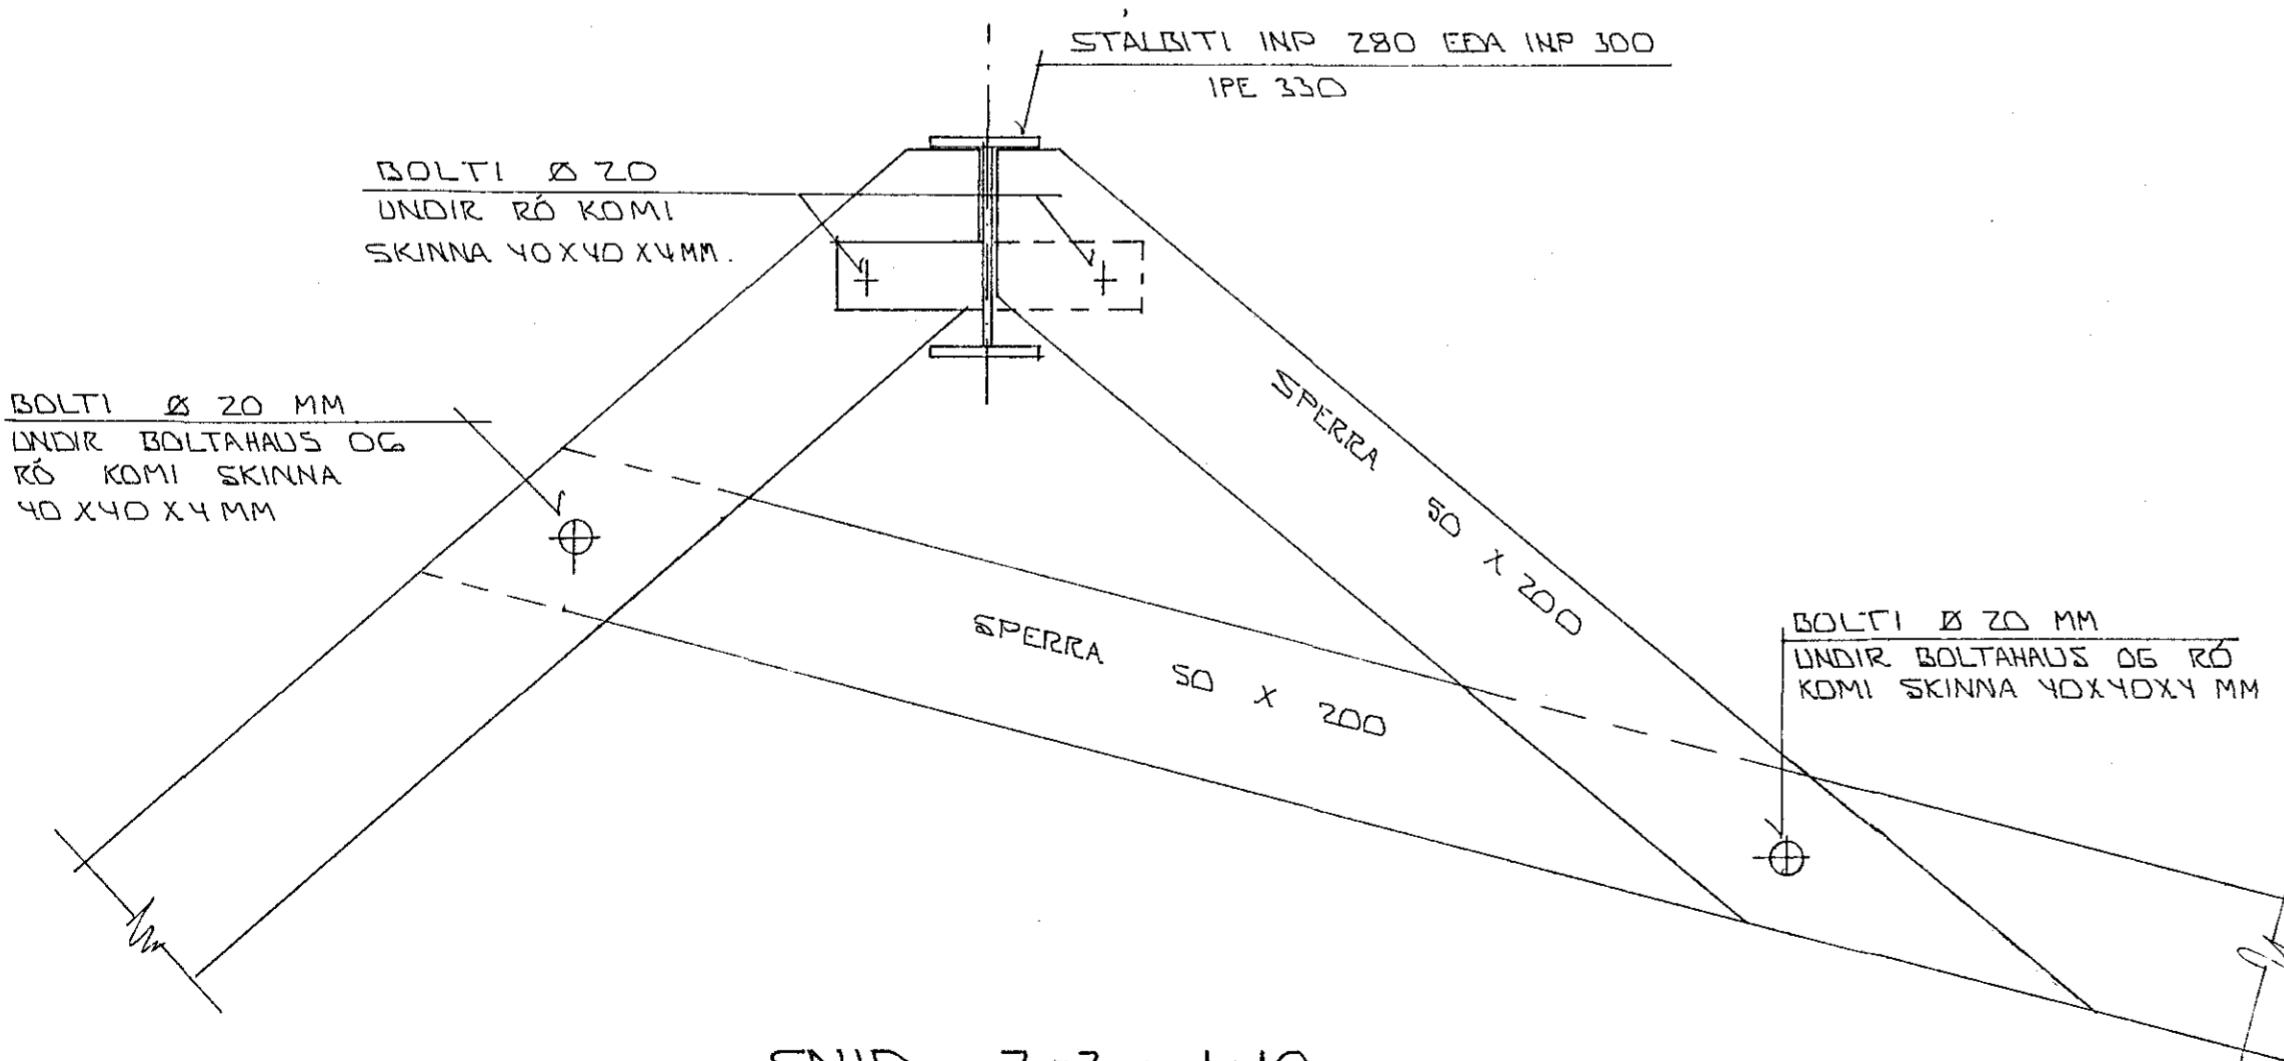

SNID 3-3 ~ 1:10

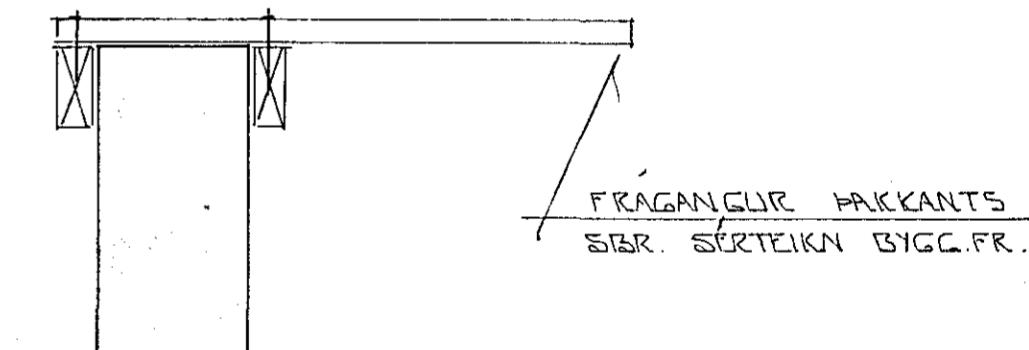

SNID 5 ~ 1:10

SKYRINGAR:		SIGN.
ALMENNAR SKYRINGAR SJÁ BL. NR. 1-01 SNID MIÐKT 2 - 5 SJÁ BL.NR. 1-06.		DAGS. OCT.'88
		HANNAEÐ
		TEKNAÐ
		VERK NR. 8810
BR.NR.	DAGS	EÐLI TÆRVÍJGAR
SUDURVANGUR 15.06.17		HAFNARFIRDI
ÞAKVIRKI: SERMYNDIR.		DAGS. OCT.'88
MÆLIKV. ~ 1:10		HANNAEÐ
SIGURÐUR ÞORLEIFSSON TEKNIFREÐINGUR FT.FI.		TEKNAÐ
STRANDGÖTU 11 HAFNARFIRDI SIMI 54751		VERK NR. 8810
		BLAD NR. 1-08-1