




5-lykkjur $\phi 8\%20$
útm. 12x25

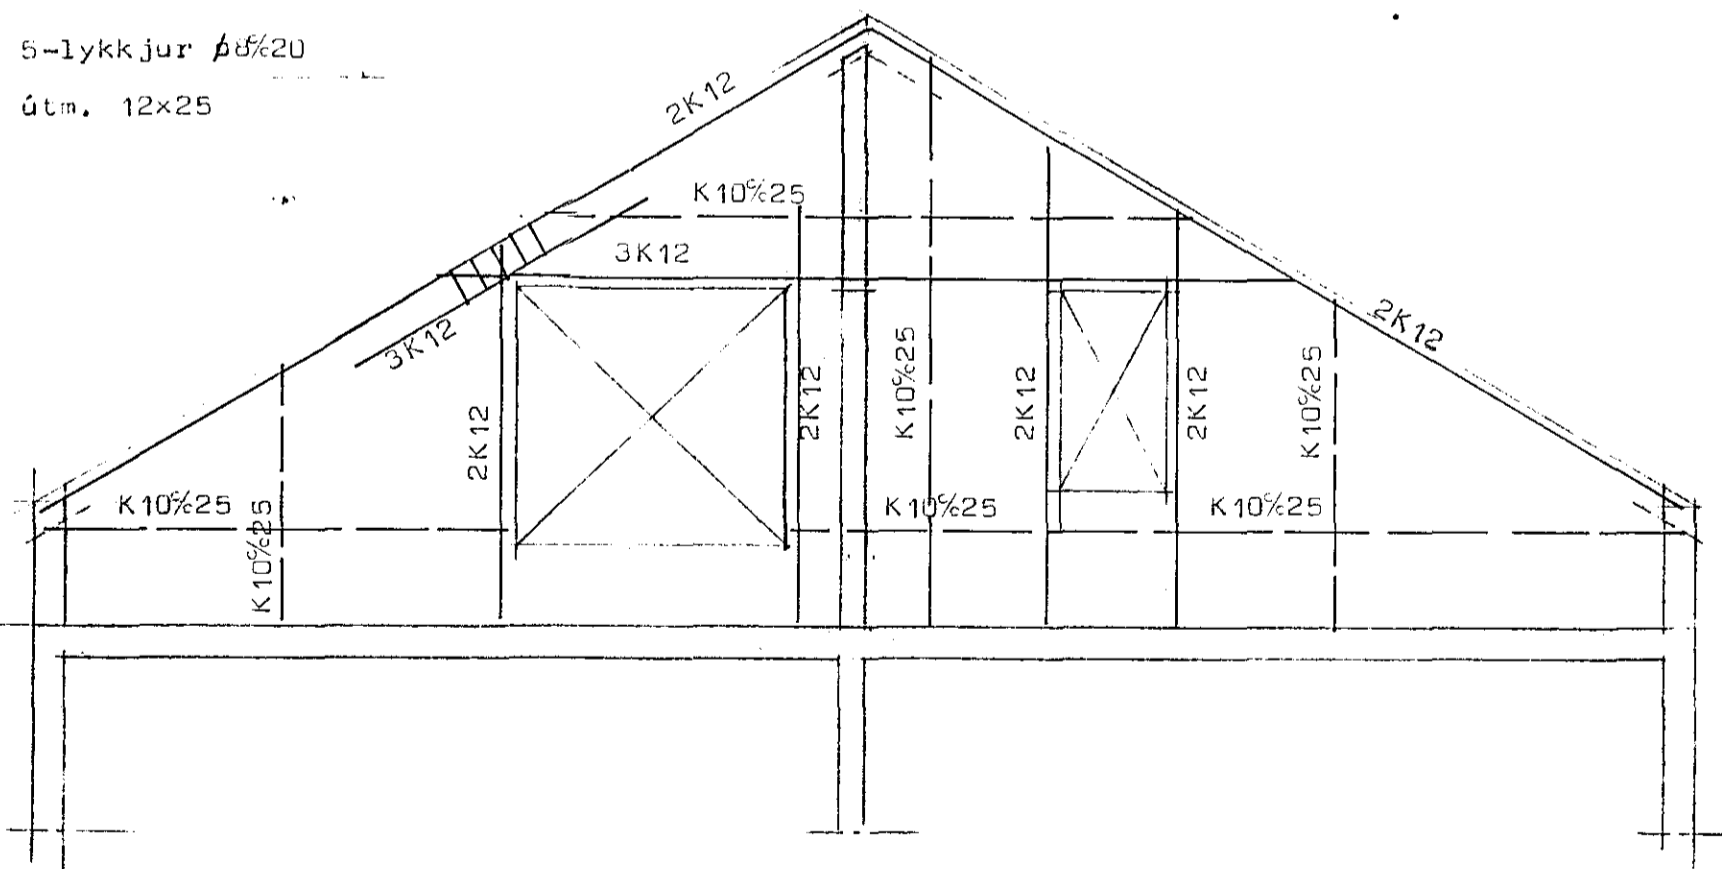

Bending í gafla Mk 1:50

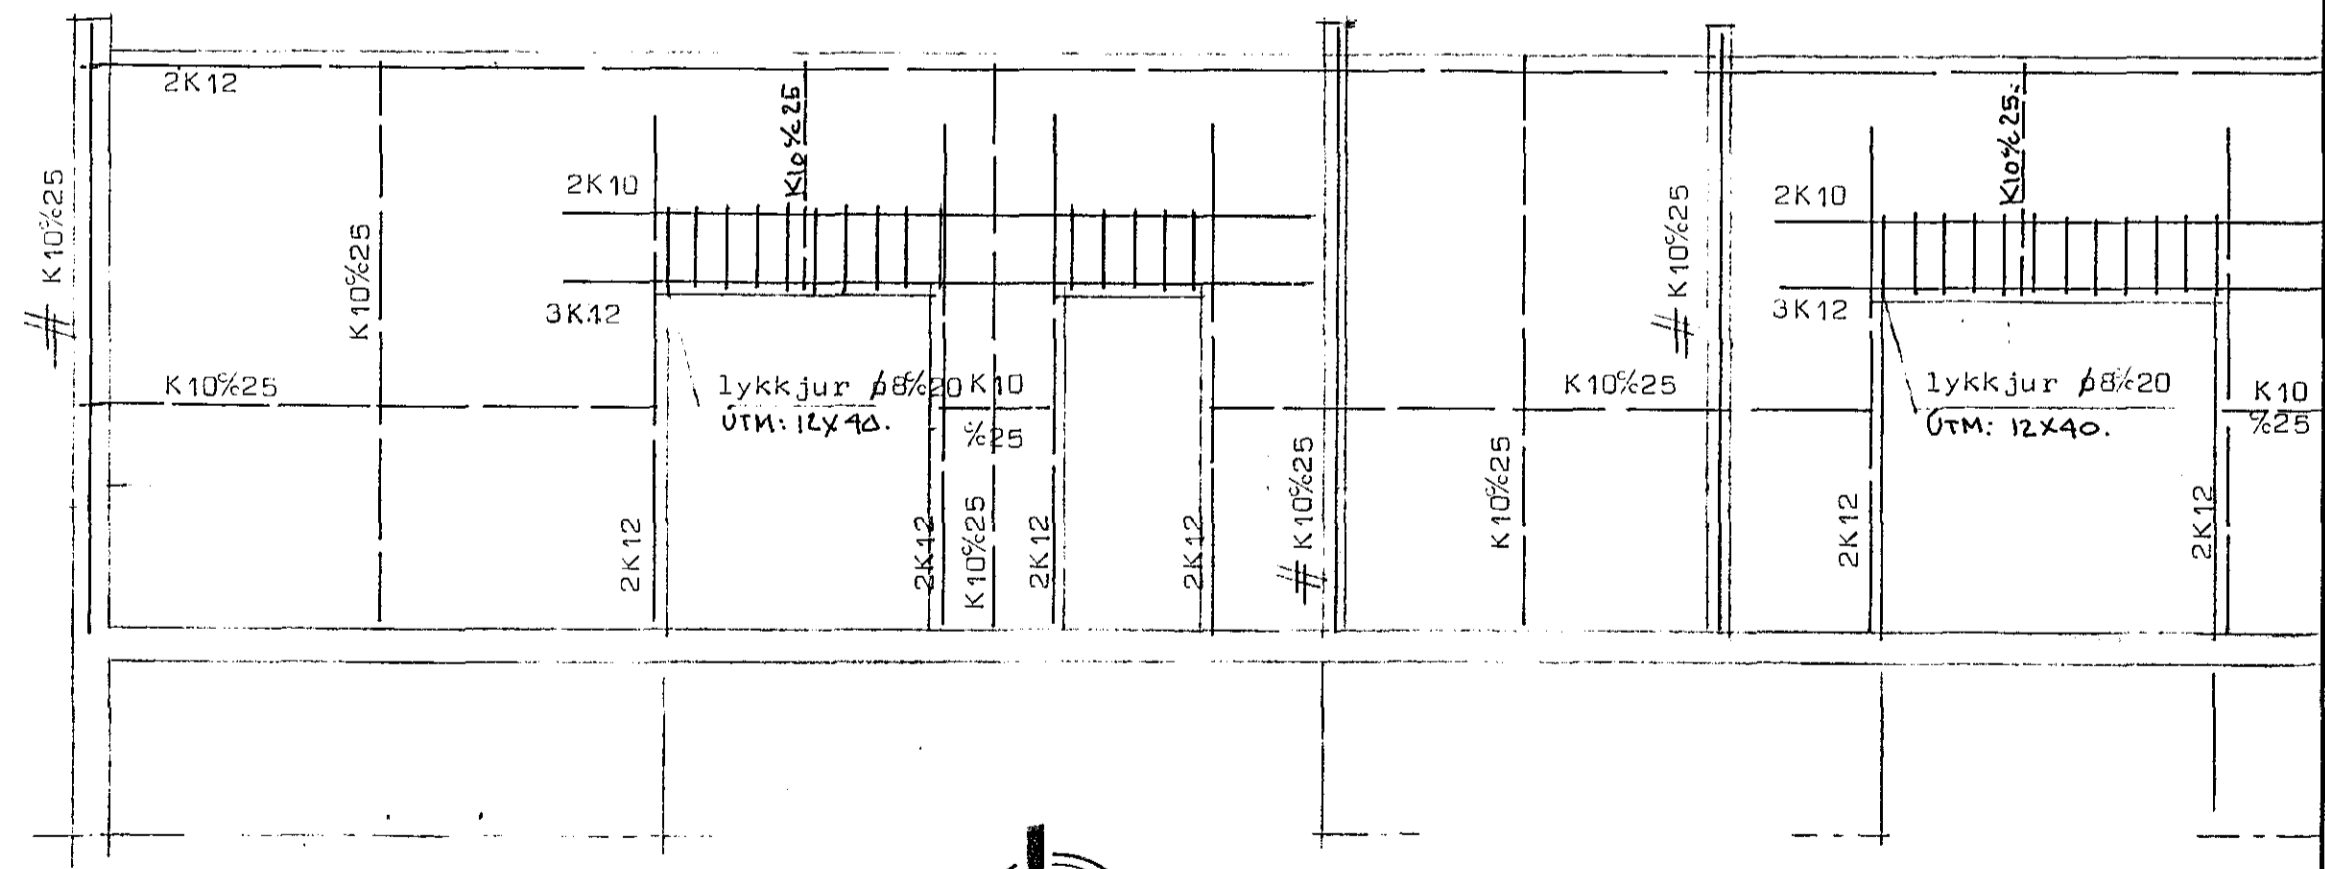

Bending í vegg undir máni.
Mk 1:50

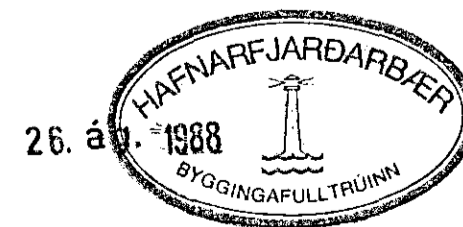

26. ág. 1988



STAÐALHÚS S.F.

TEIKNISTOFA SÍÐUMÚLA 31 SÍMI 83141

VERKEFNI	DAGS. ág 1988	VERK NR
Járnþent steypa	MKV. 1:50	87-25
Suðurvangur 19 Hafnarfirði	BR.	
	BLAD NR 2,05,4	

SIGURDUR GUDMUNDSSON SIGURDUR KRISTJÁNSSON FTFÍ