




SNID Z-Z.
Mkv. 1:20.

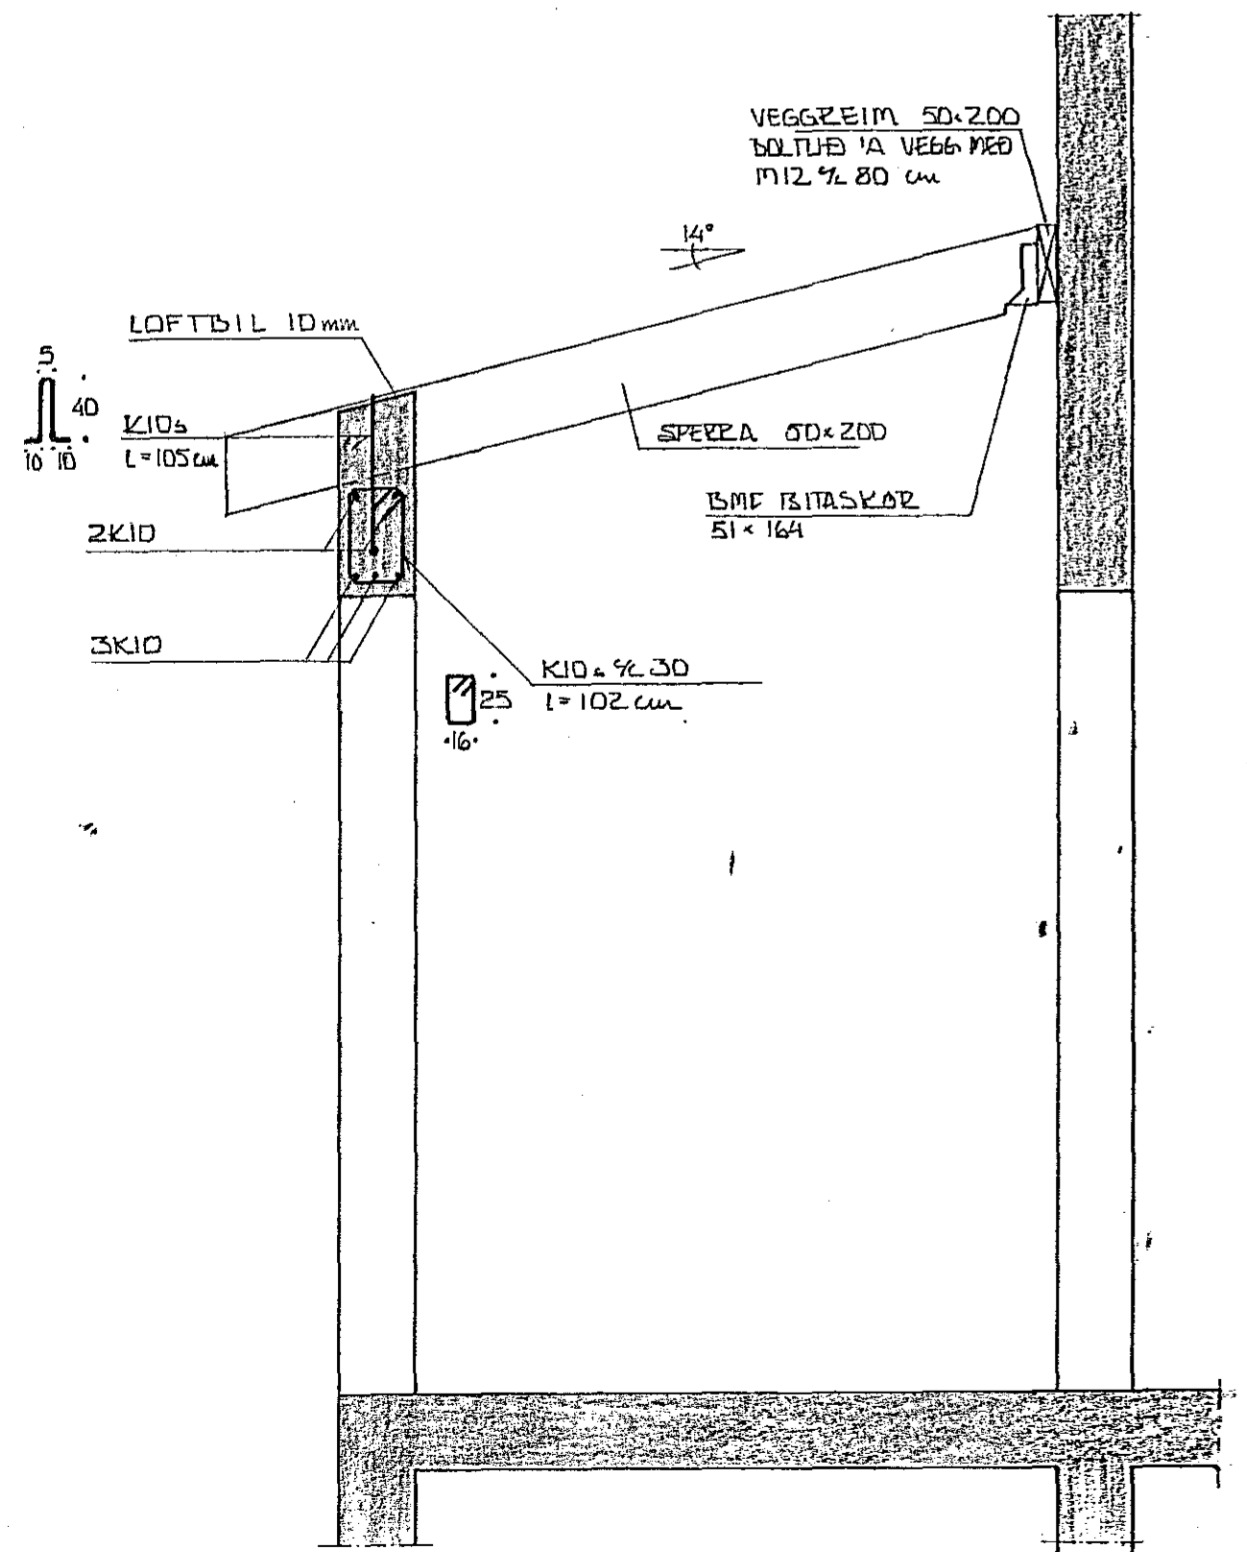

SNID Y-Y. ANDDYRI.
Mkv. 1:20.

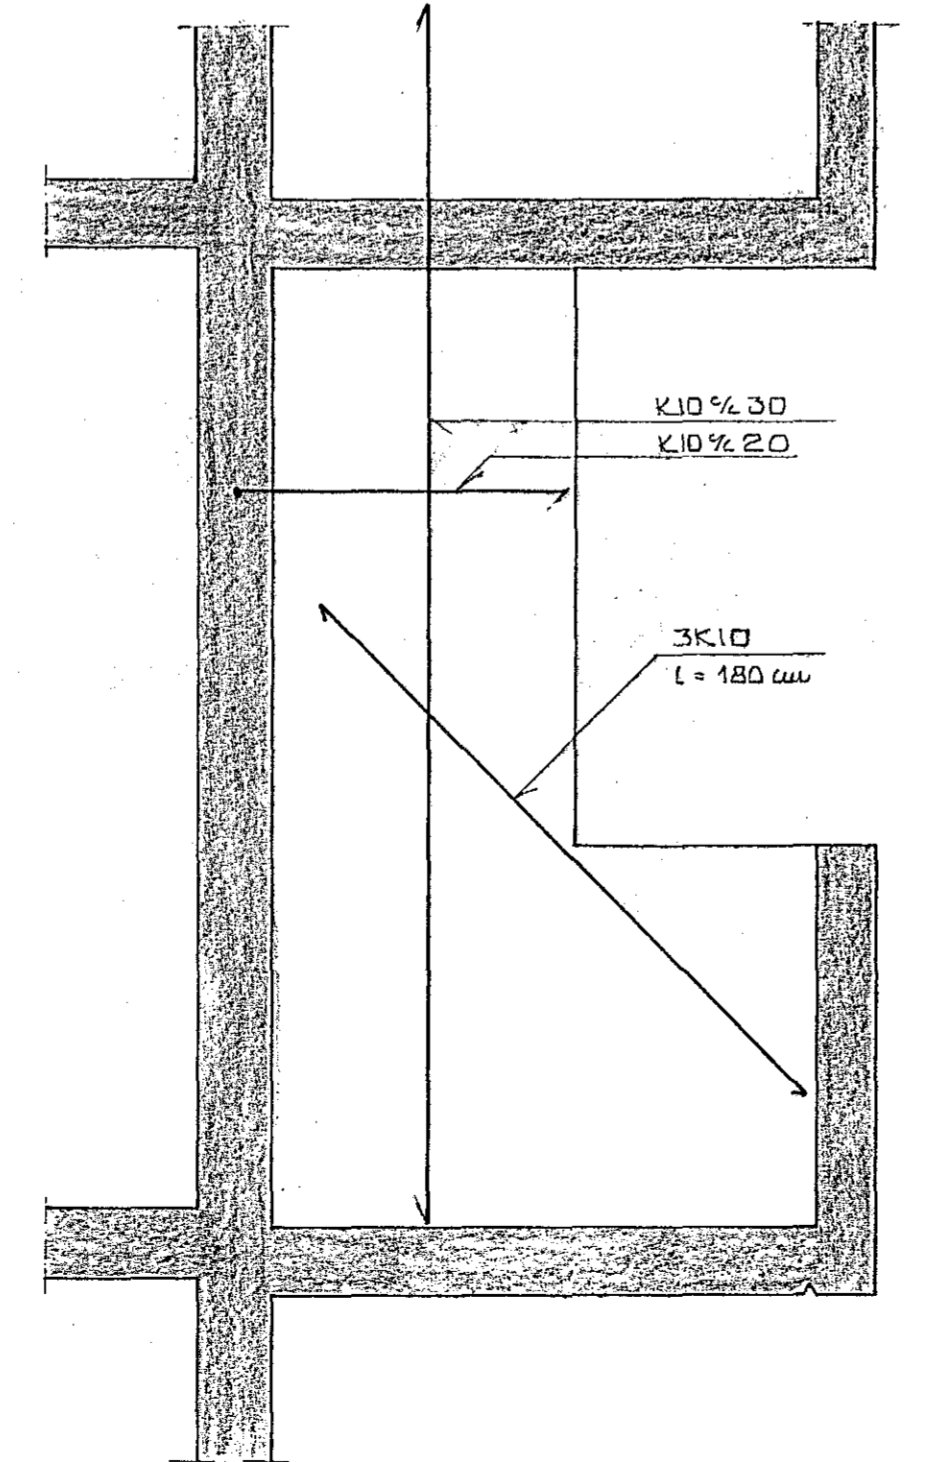


SNID X-X. SVALAVENGIR.
Mkv. 1:20.

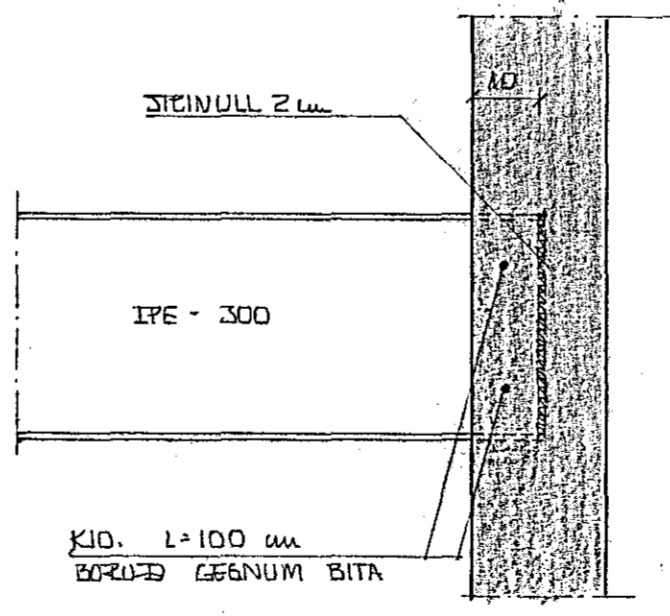

FESTING STALBITA.
Mkv. 1:40.

STALBÆGI SE 37.
ALLT STAL SKAL VIREBUSTAD OG GRUNN MALAD.
GJODUR SKULU VERA LAEMARKE 5mm.

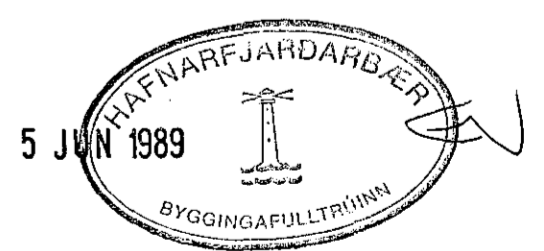

DR. NR.	DAGS	EDLI BREVTINGAR	SIGN.
SUDURVANGUR 23, HAFNARFIRÐI.			DAGS
SNID 1 ÞAK YFIR 2.HÆÐ. SERMYNDIR.			MÁI '89
			HANNAÐ
			LD
			TEIKNAD
			LD
			VERK NR.
			8843
MELKV. 1:20, 1:40. <i>Ummur Þorleifsson</i>			BLAD NR.
SIGURÐUR ÞORLEIFSSON TEKNIFRÆÐINGUR F.T.F.I.			1-07
STRANDGÖTU 11 HAFNARFIRÐI SÍMI 54751			