



GRUNNMÝND. PLATA YFIR HÆÐ 1:50

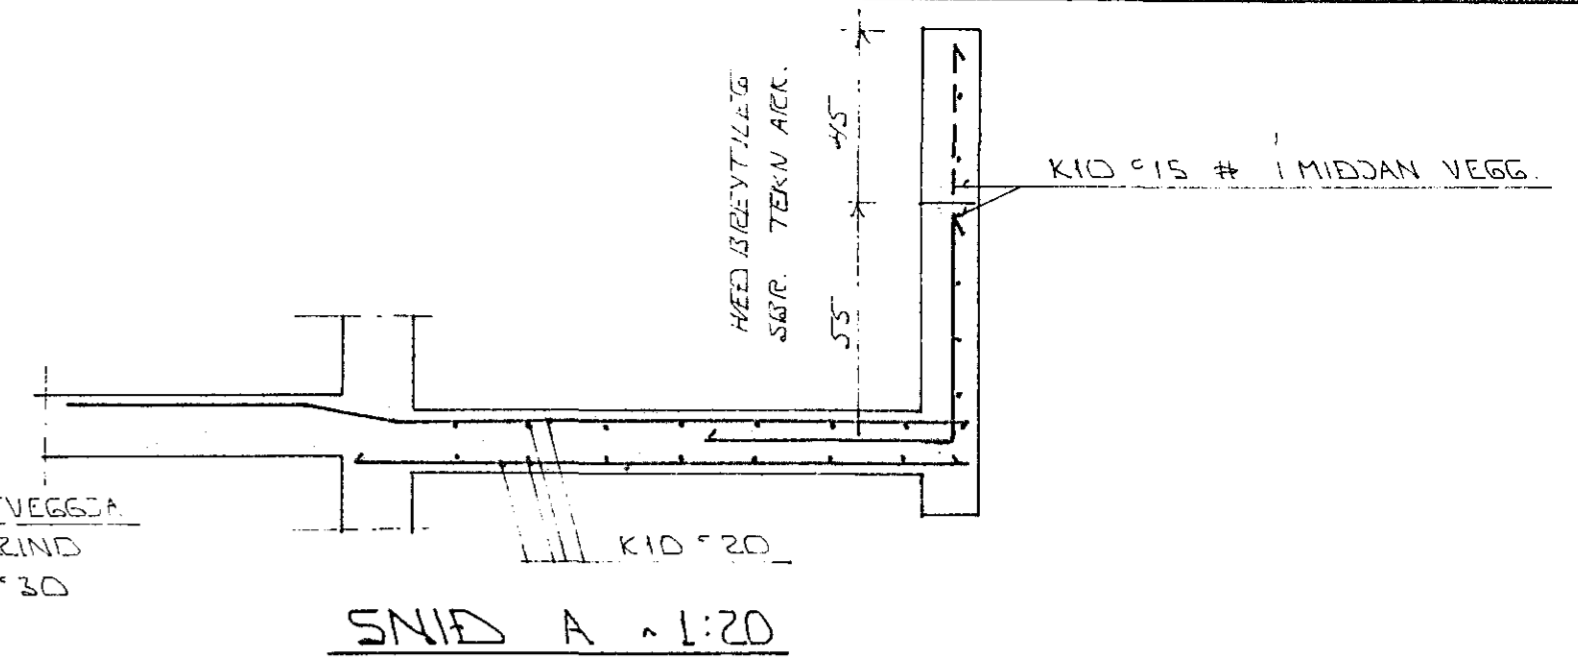

SNID A 1:20

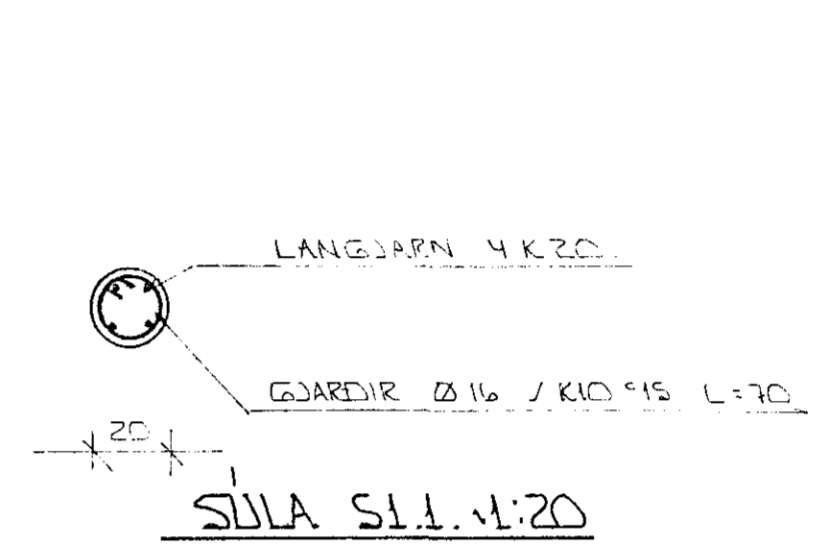

SULA S1.1 1:20

SKYRINGAR :

ALMENNAR SKYRINGAR SÁ BL.NR. 1-01.  
 STEYPA: S > 250 VS ≤ 0.5  
 LOFT ≥ 6%  
 SEMENT ≥ 300 KG/M<sup>3</sup>



BR NR	DAGS	EDLI BREYTINGAR	SIGN
SUDURVANGUR 25 HAFNARFIRESI			DAGS JAN'89
JARNSENDING VEGGJA I.HÆÐ OG PLÖTU YFIR I.HÆÐ.			HANNAÐ
MÆLIKV. 1:50 1:20			TEIKNMÆÐ
SIGURÐUR ÞORLEIFSSON TEKNIFRÆÐINGUR F.T.T.F.I.			VERK NR 8831
STRANDGÖTU 11 HAFNARFIRESI SIMI 54751			BLAD NR 1-05