

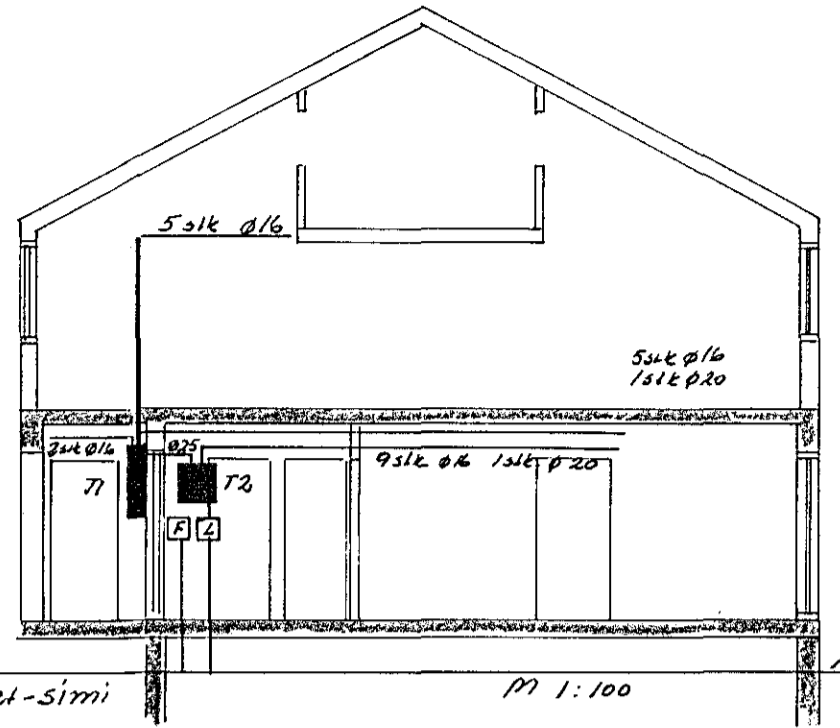
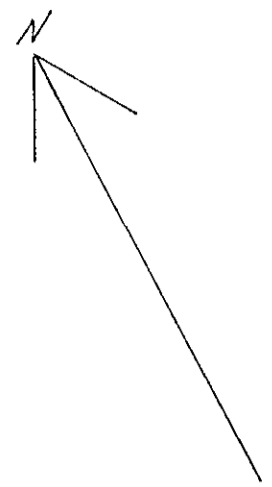
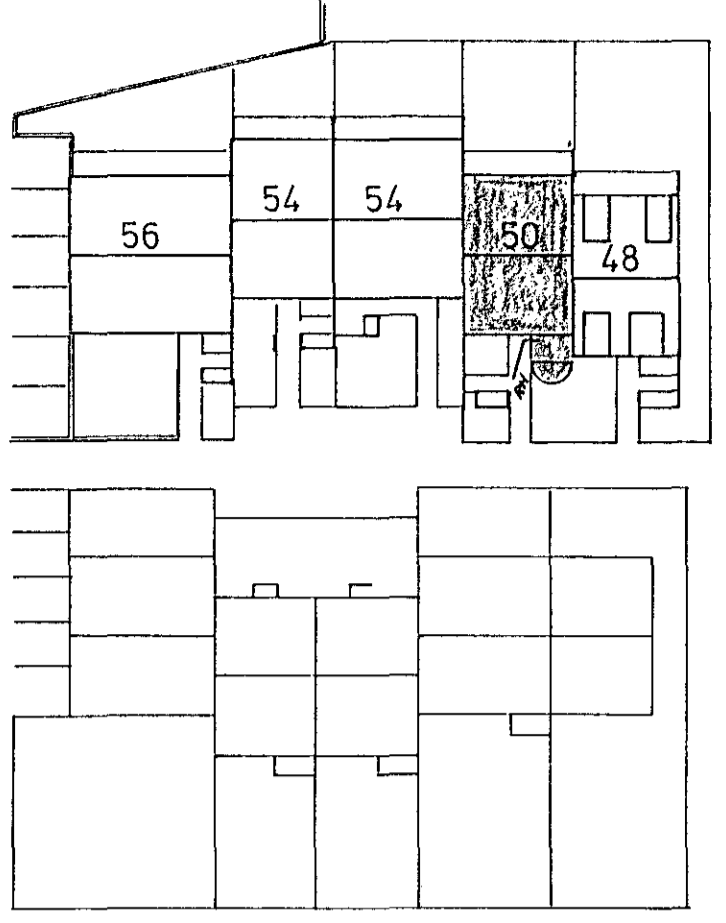



Stekkjárhvammur

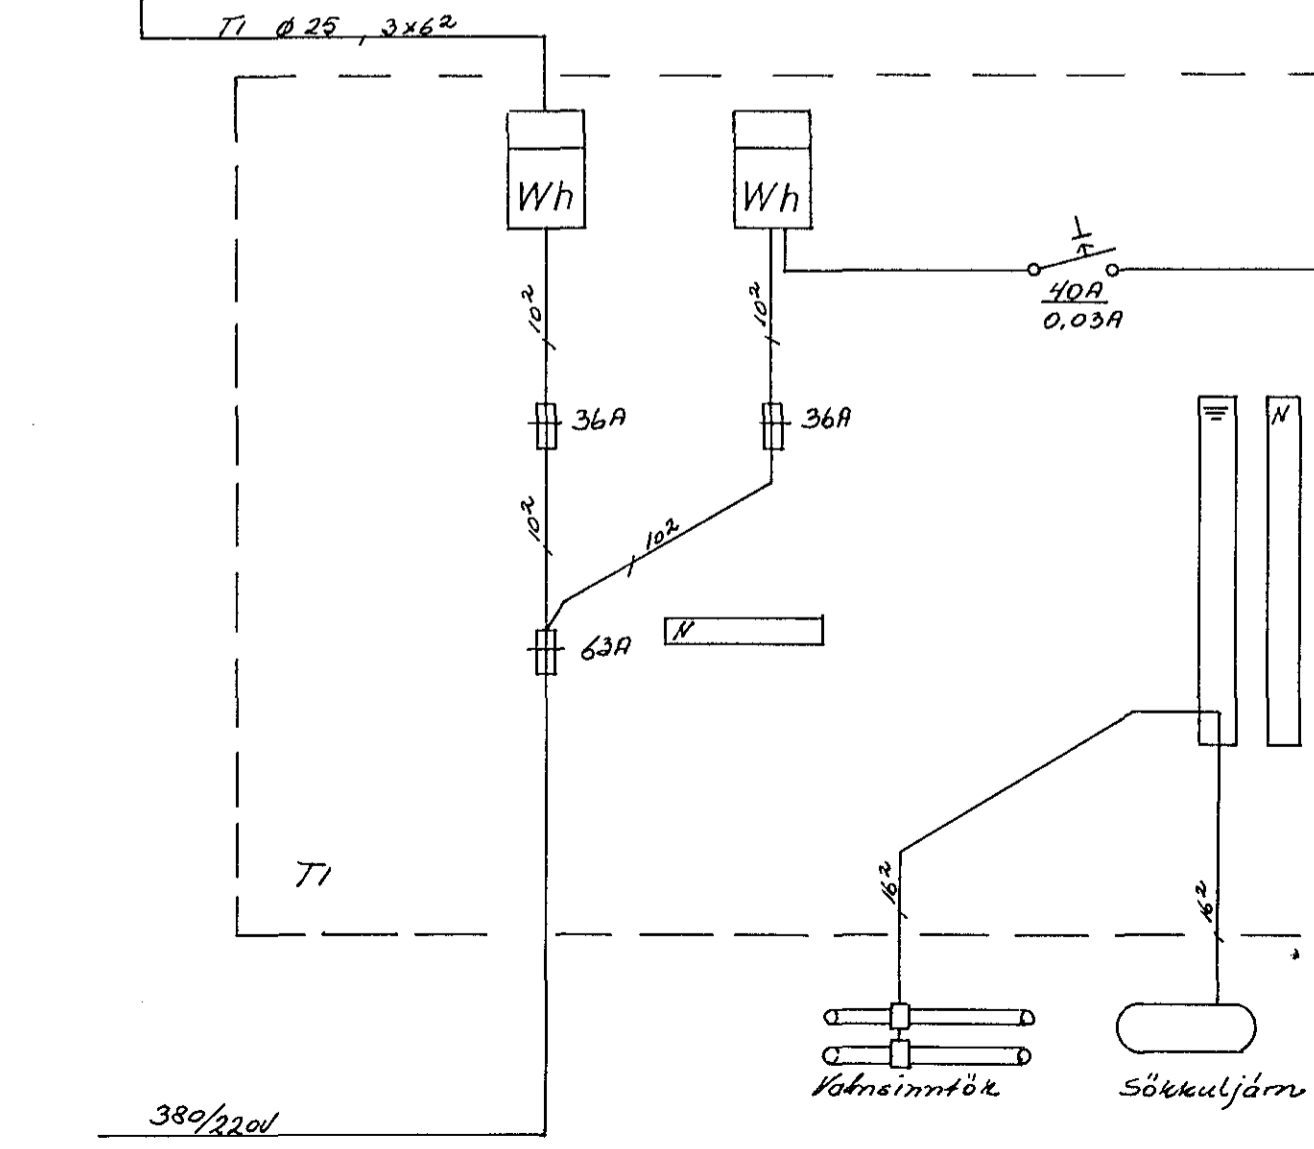

1x Ø40 RH
5x Ø25 Bilg-GardL-Lofnet-simi
60cmi jörð
M 1:100
1x Ø25 G

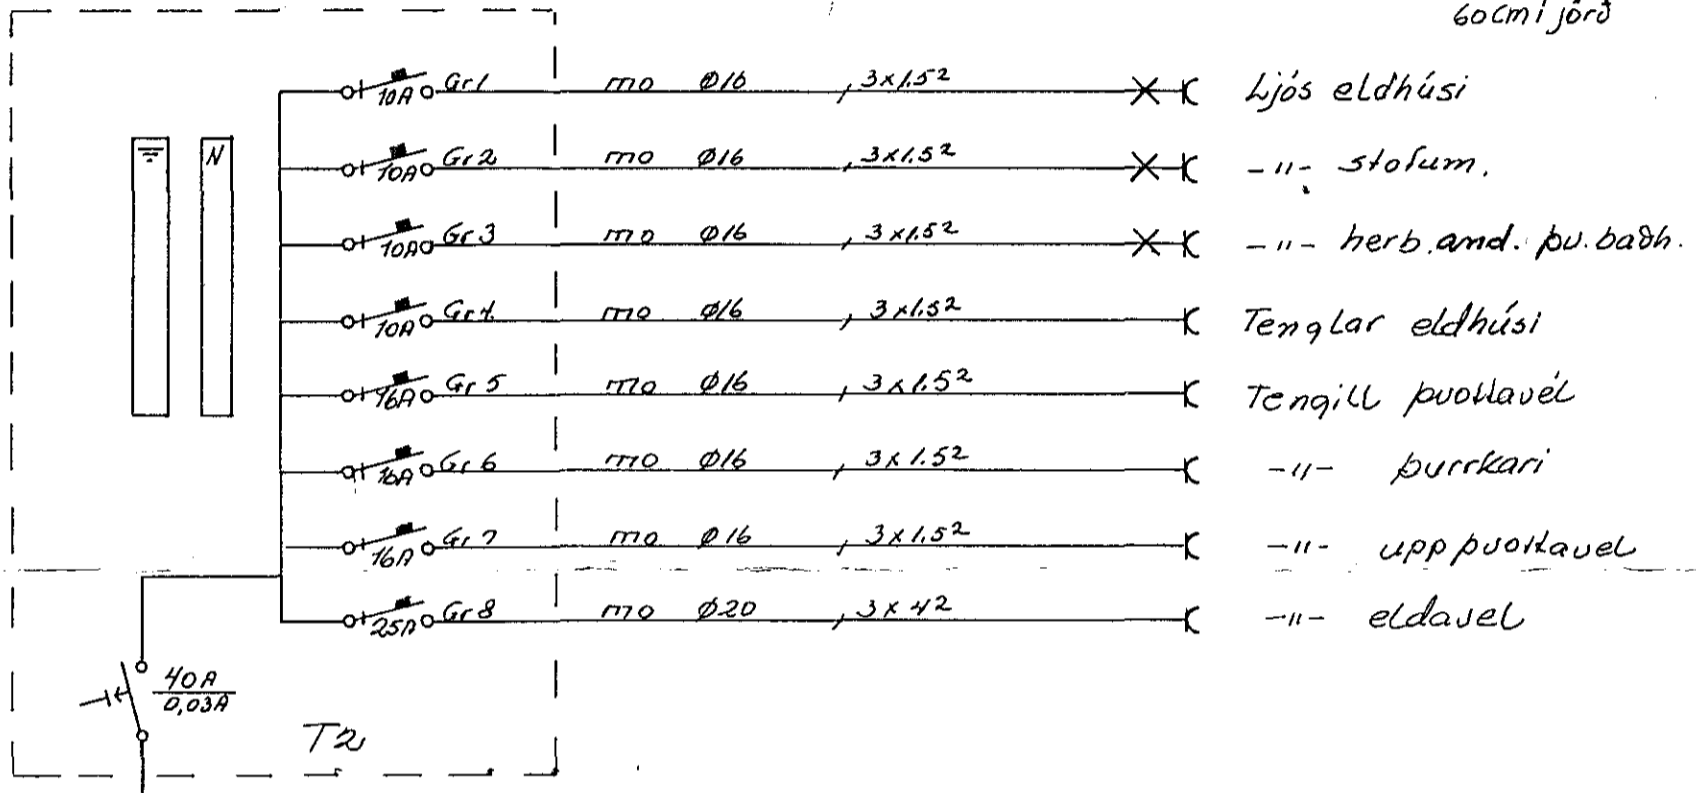

- T Bilgeymstu
- Gr1 m0 Ø16, 3x1.5² X X ljós puottahús eldhús
- Gr2 m0 Ø16, 3x1.5² X X -II- stofur
- Gr3 m0 Ø16, 3x1.5² X X -II- herb.
- Gr4 m0 Ø16, 3x1.5² X Tenqlar eldhúsi
- Gr5 m0 Ø16, 3x1.5² X Tenqill puottavél
- Gr6 m0 Ø16, 3x1.5² X -II- þurrkari
- Gr7 m0 Ø16, 3x1.5² X -II- upppuottavél
- Gr8 m0 Ø20, 3x4² X -II- eldavél
- Gr9 m0 Ø16, 3x1.5² X X ljós anddyr úlljós
- Gr10 m0 Ø16, 3x1.5² X X -II- risi

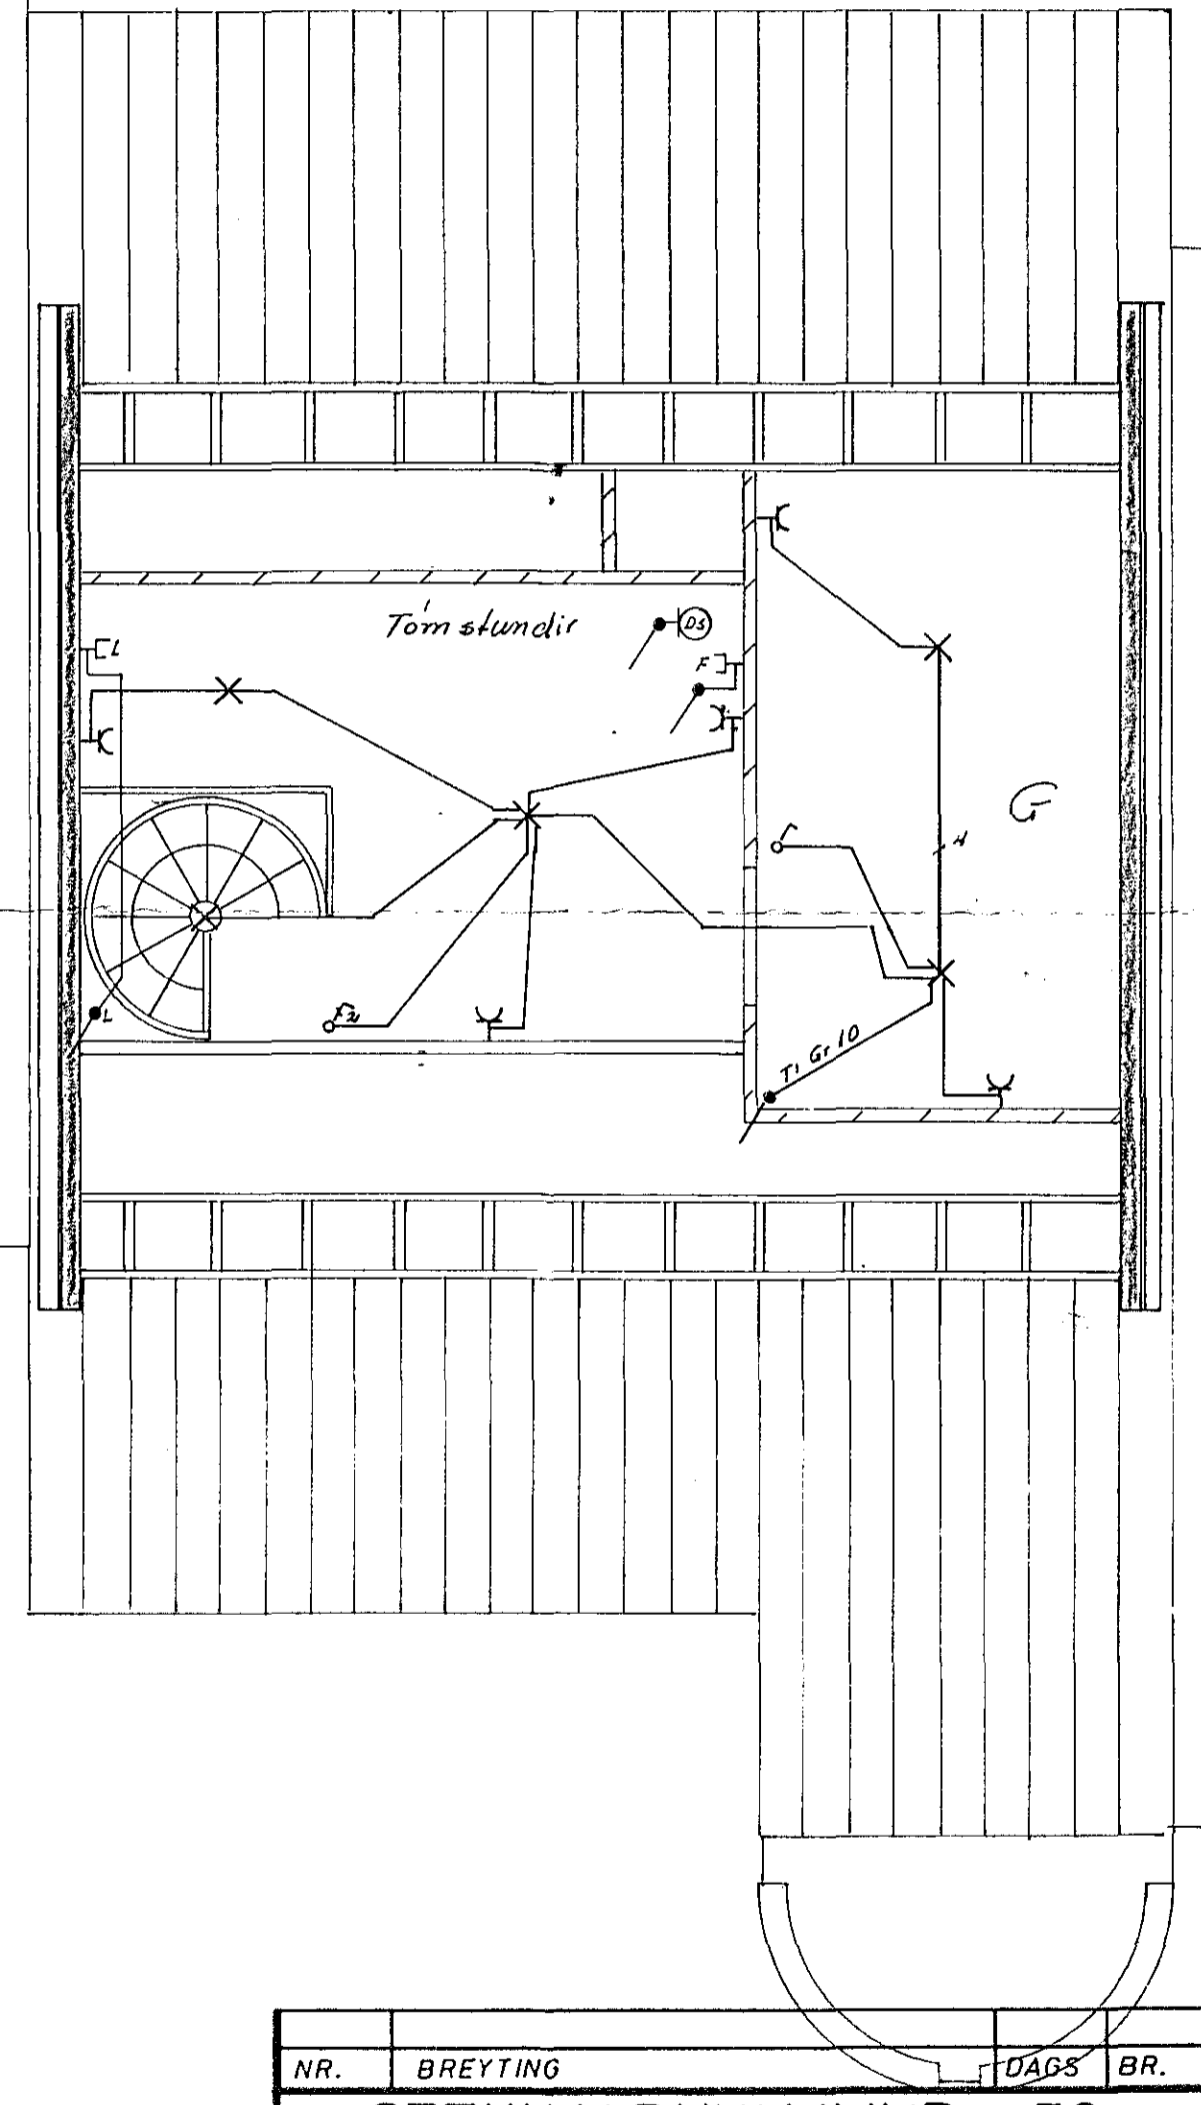

| | | | |
|--------------------|----------|----------|--------|
| NR. | BREYTING | DAGS | BR. |
| STEKKJARHVAMMUR 50 | | | |
| RAFLÖGN RISI | | HANNAD | 16 |
| AFSTÖDU EINLINU OG | | TEIKNAD | 16 |
| SNID MYNDIR | | DAGS | 03-84 |
| | | BLAD | 2 AF 2 |
| | | KVARDI | 1 50 |
| | | VERK NR. | 069 |

380/220d

10m 09 Jenu 3. 24/60 22829