
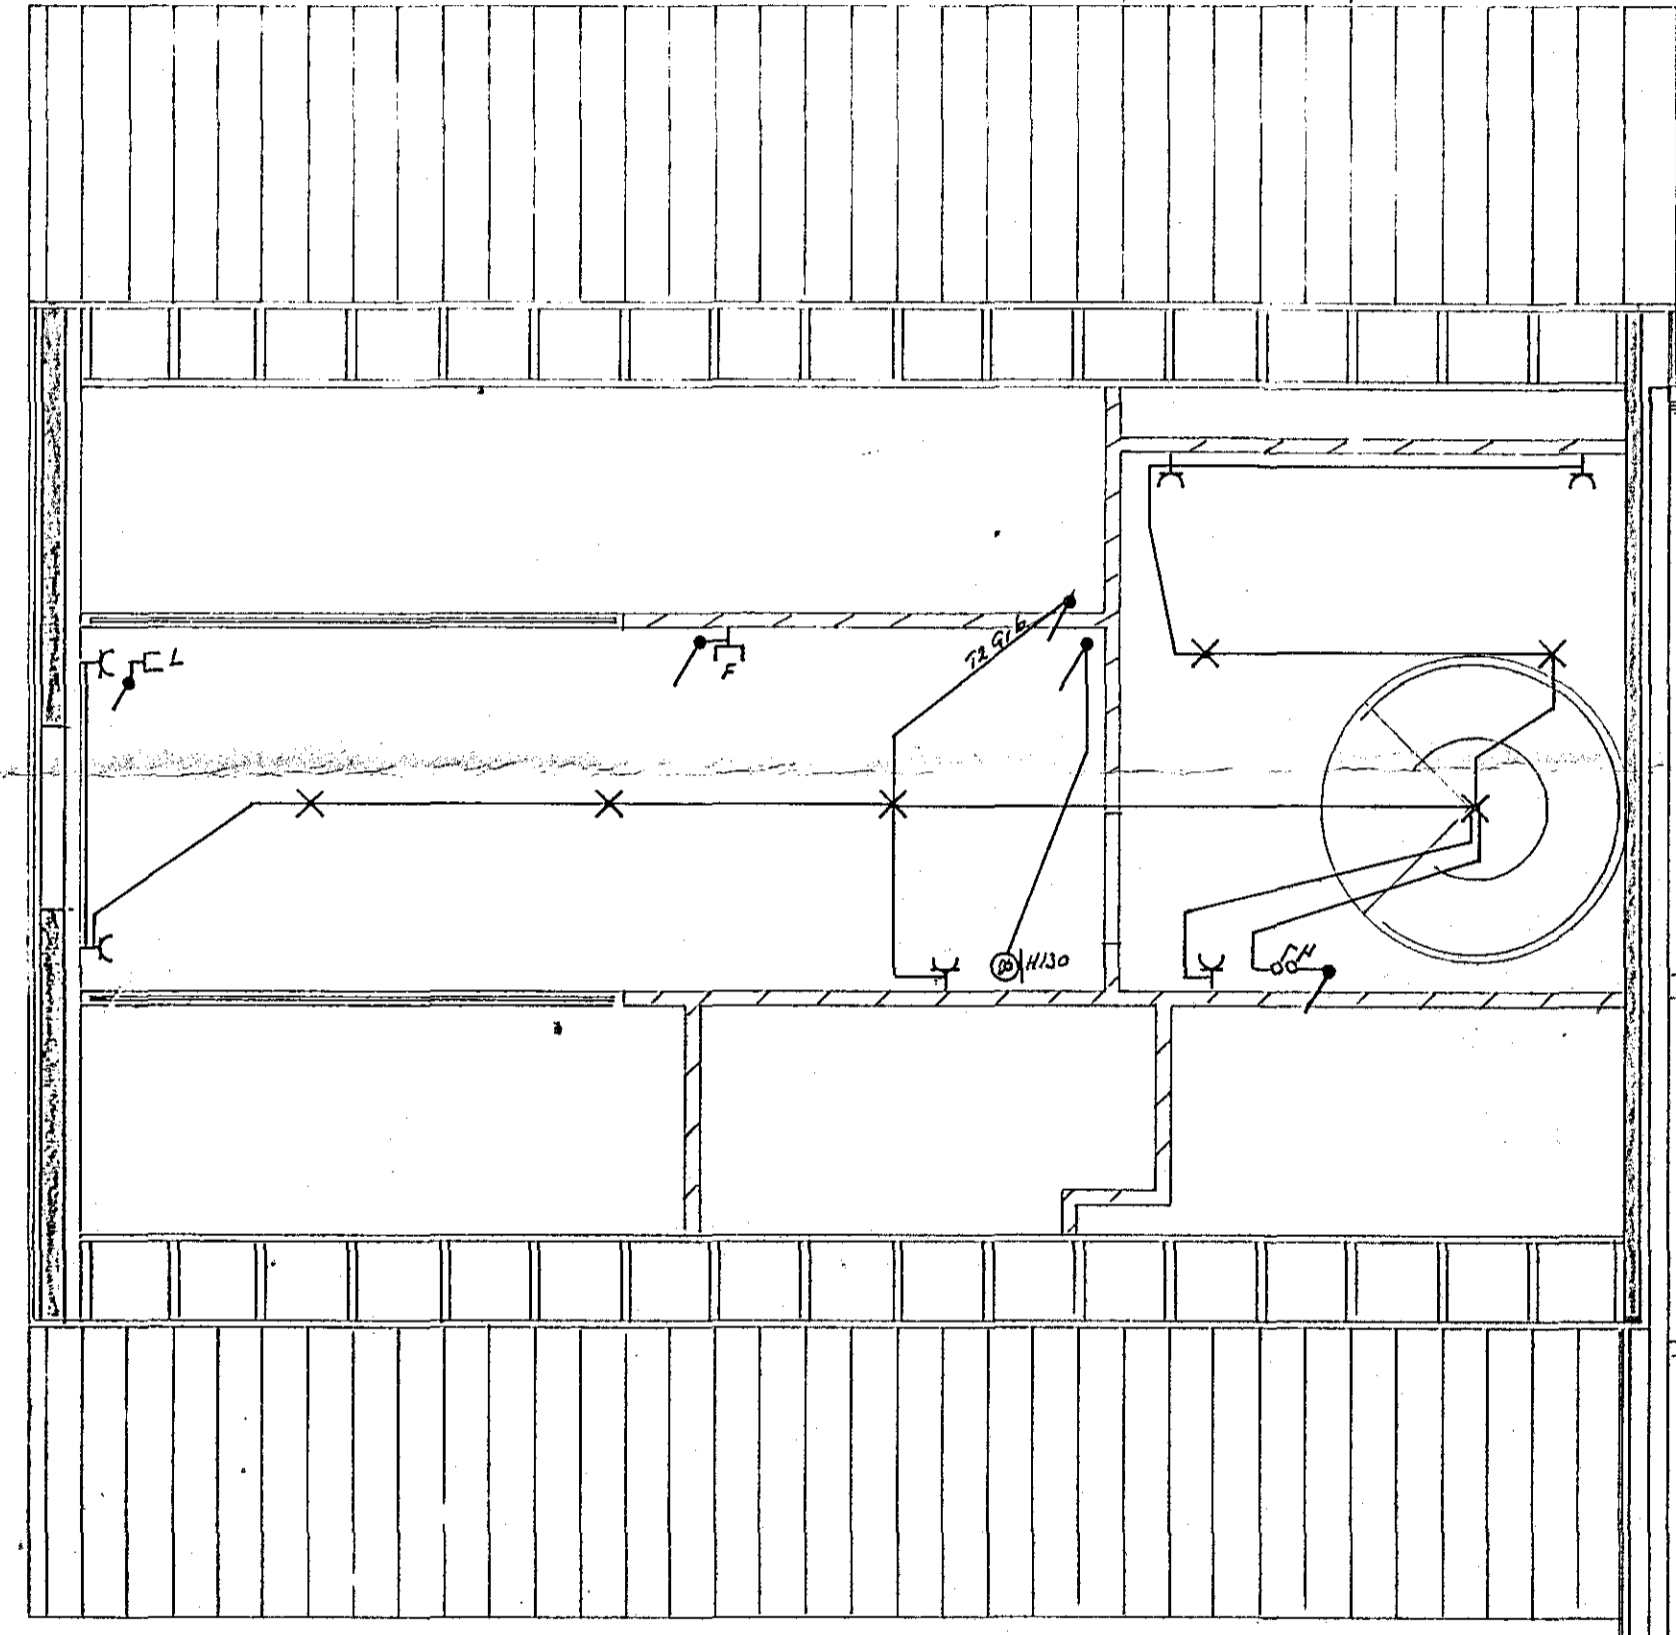


Húsvita nr. 3070 Teikning nr. 2519
 Samþykkt þ. 11/11 1984
 f.h. RÁFVEITU HAFNARFJARDAR
 Albert Ministinnsson
 Eftirlitsmaður raflegna

Innlök samþykkt 31.10.1984
 f.h. RÁFVEITU HAFNARFJARDAR
 Albert Ministinnsson

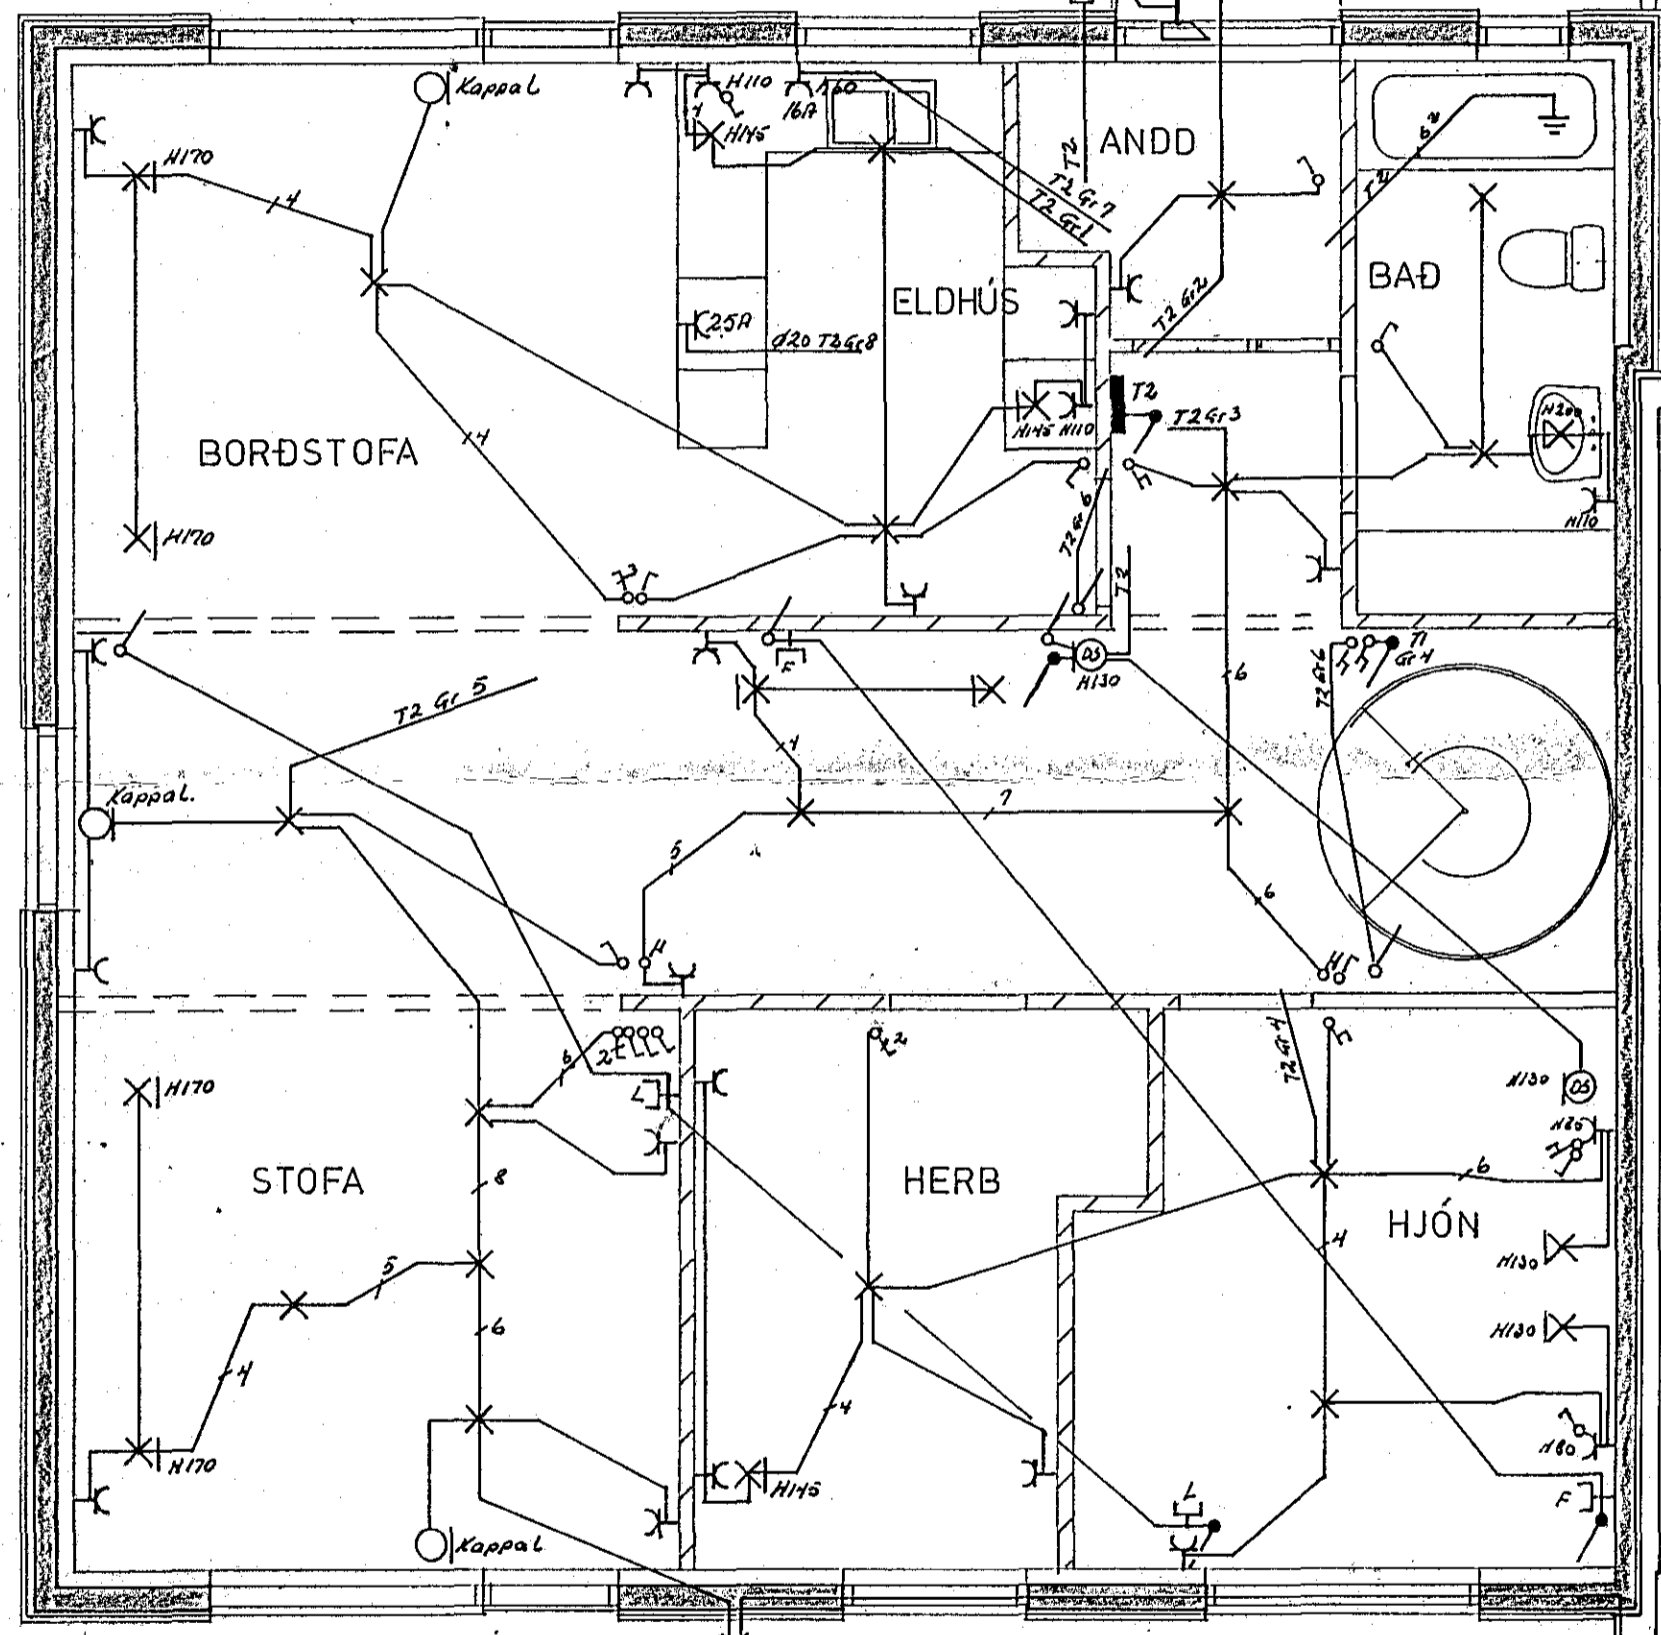

NR.	BREYTING	DAGS	BR.
STECKJARHVAMMUR 58			
RAFLÖGN HÆÐ OG RÍÐ		HANNAÐ	16.7.84
		TEIKNAD	16.
		DAGS	09 84
		BLAD	1 AF 3
		KVARÐI	1:50
		VERK NR.	094