
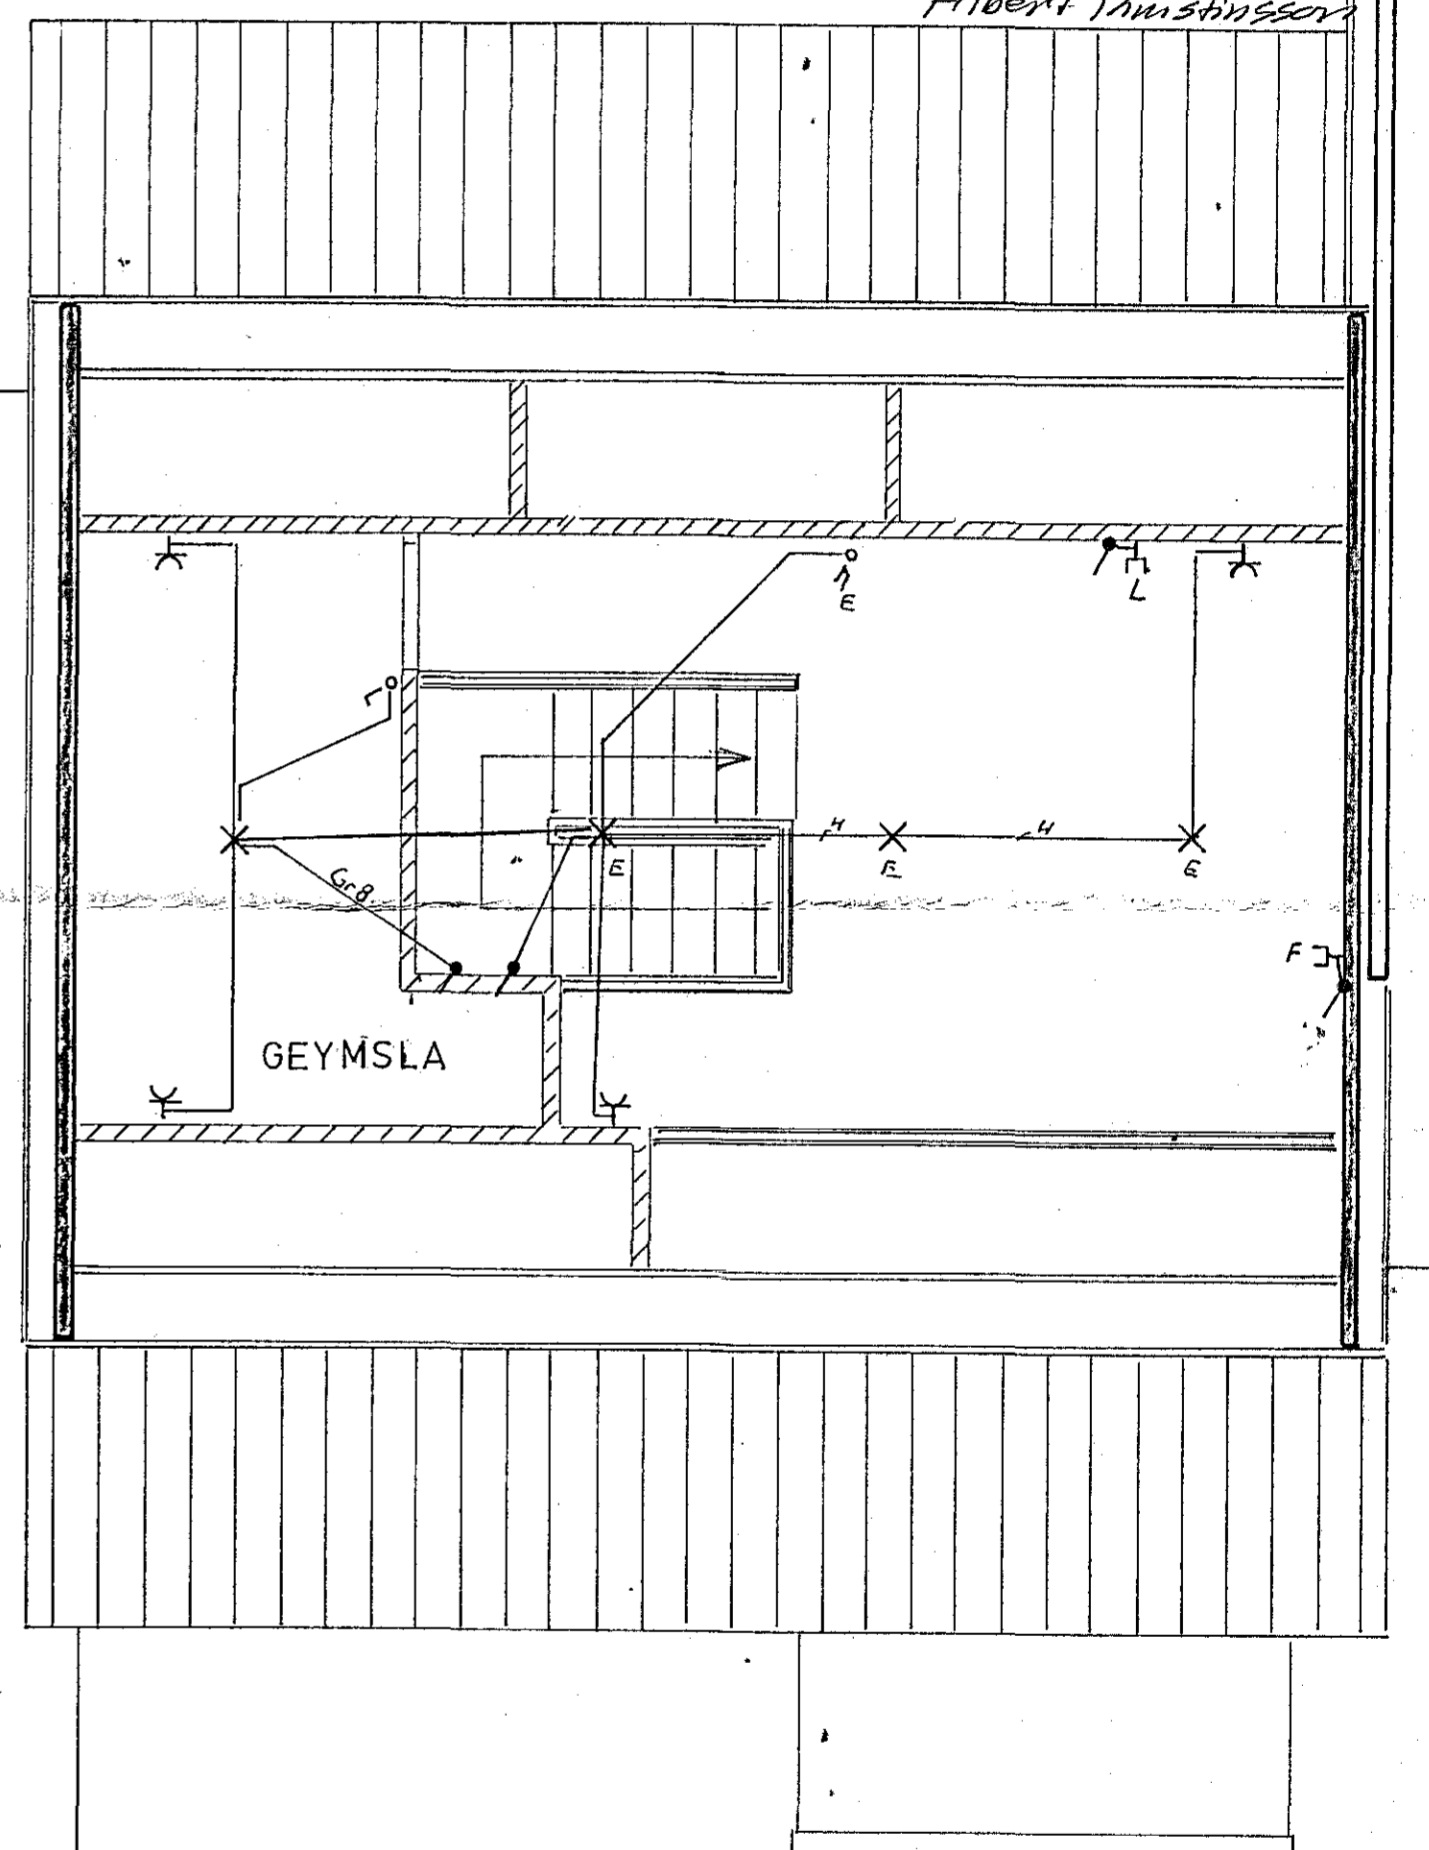
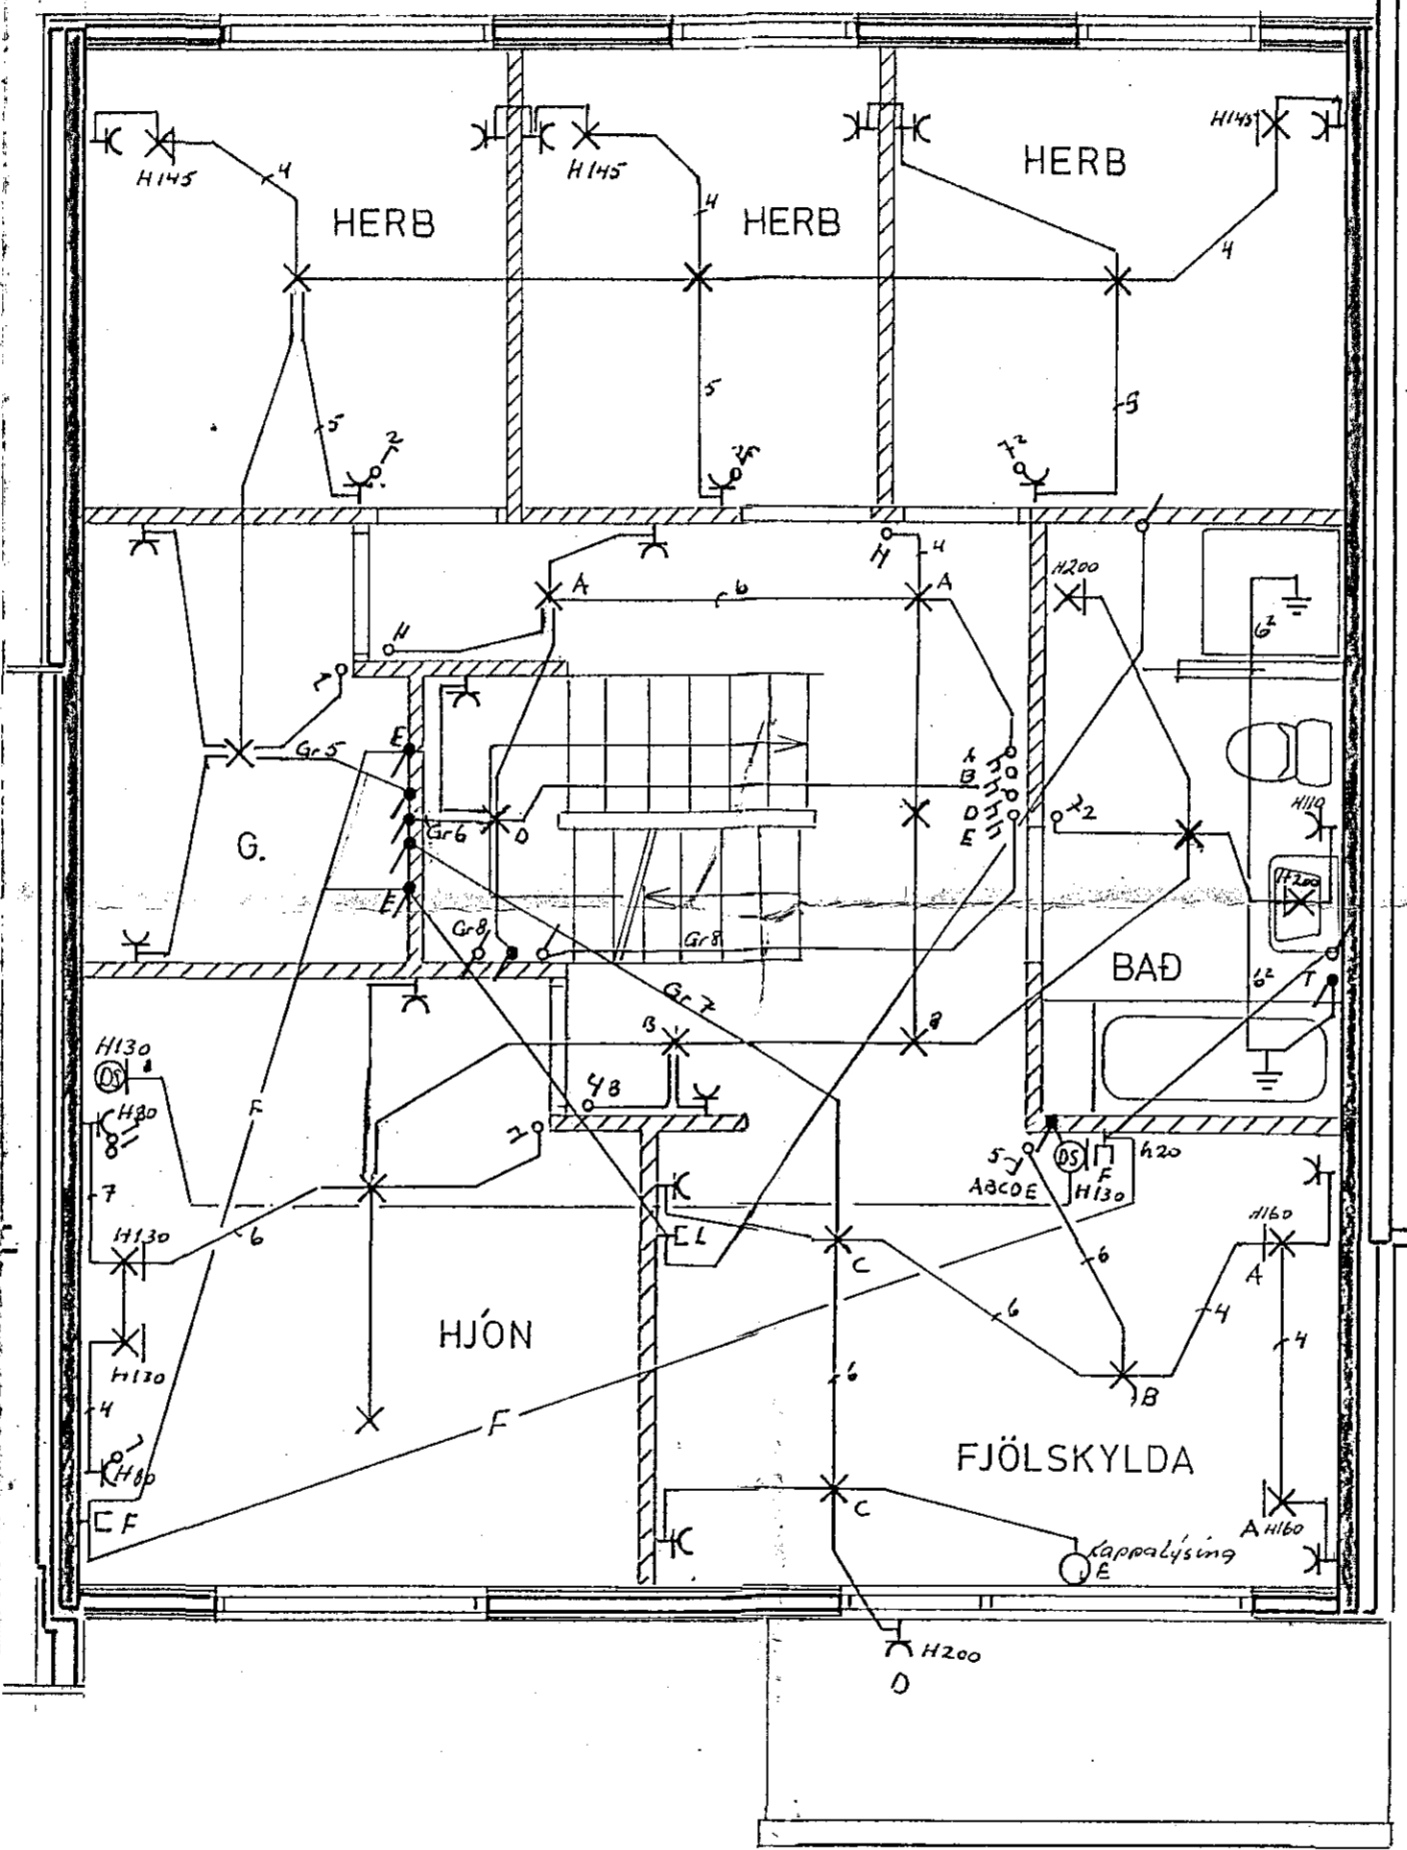


Húsnúmer: 201 Teikning nr. 250
 Samþykkt þ. 1/11 1984
 f.h. RAÞVEITU HAFNARFIRÐAR
Ólafur L. Þorvaldsson
 Eltrikismáður rafhagna

Íanich 31.10. 84
 f.h. RAÞVEITU HAFNARFIRÐAR
 Filbert Jónsson

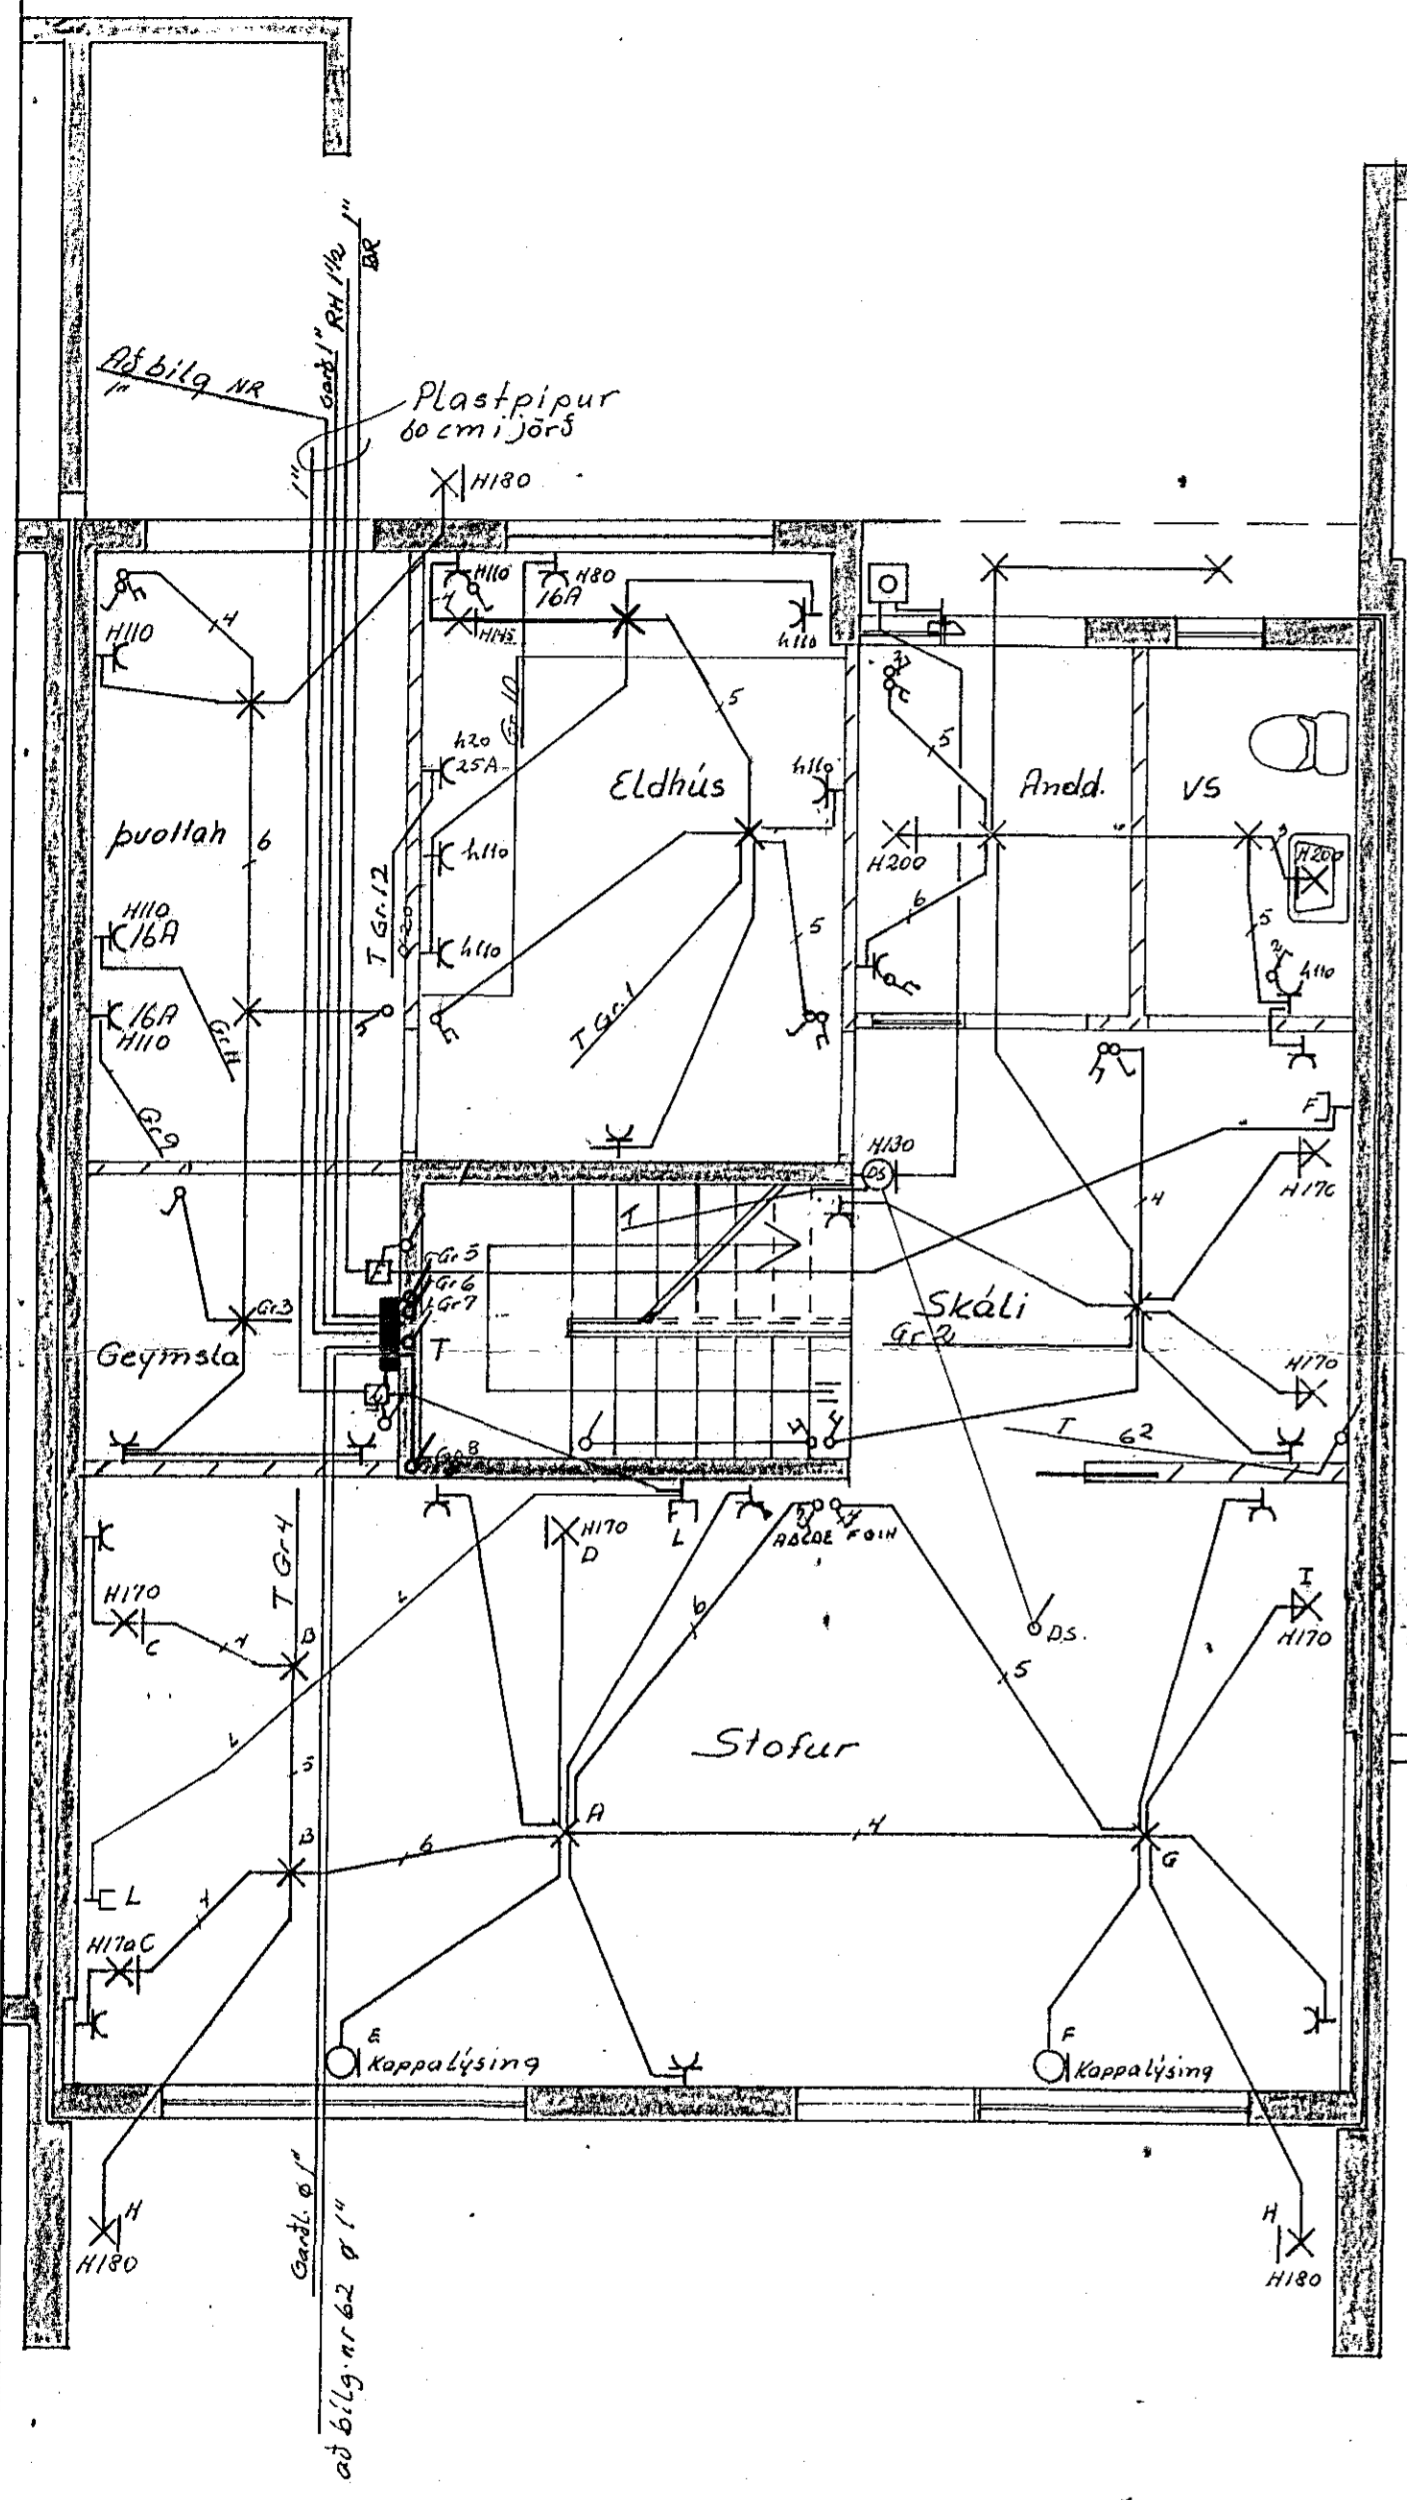

2. HÆÐ

RIS

STEKKJARHVAMMUR 62	
RAFLAGNATEIKNING	KVARDI 1:50
TEIKNING NR.096 DAGS. OKT 84	BLAD 1AF 2
Jón og Jens S 54160 OG 52829	TEIKNAD F.F.H.