



SÚLUR S<sub>1</sub><sup>1</sup> (10 STK.)

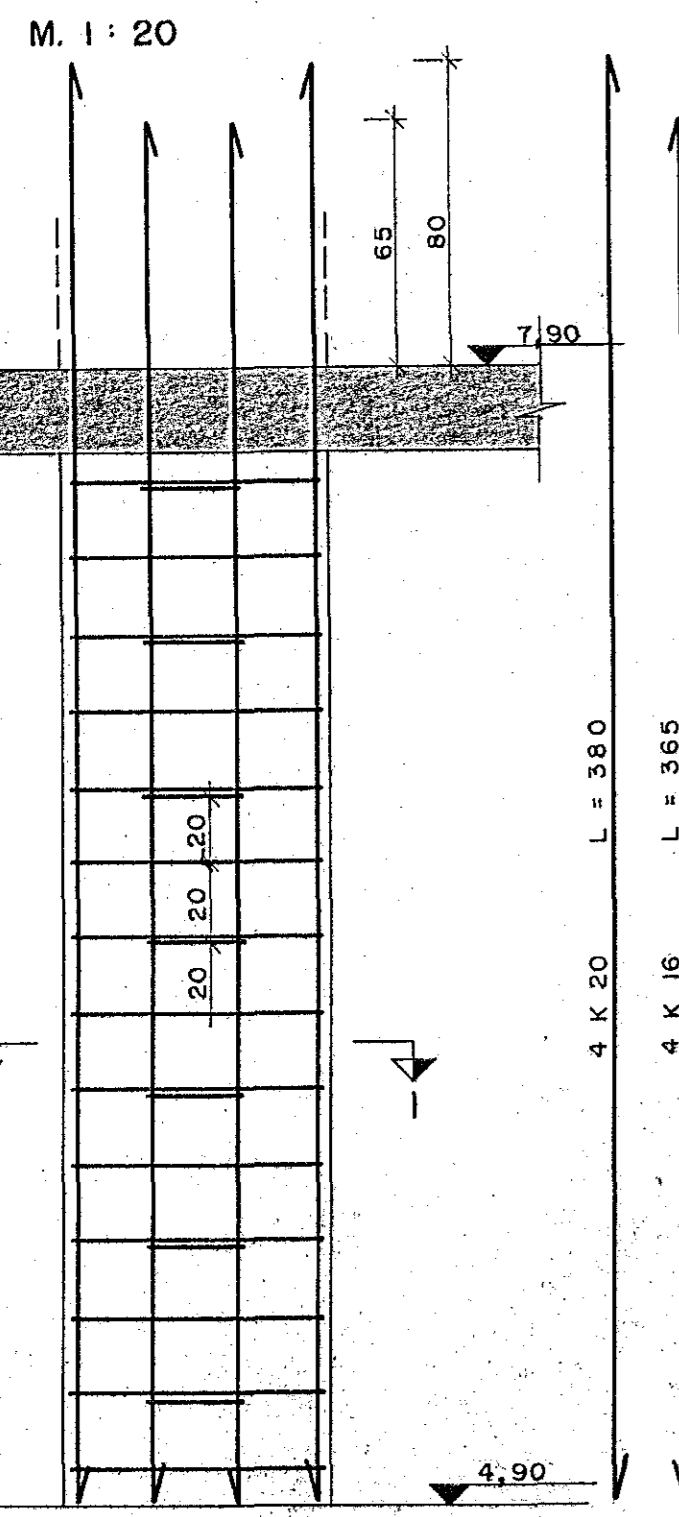


SNID 1-1

M. 1:20

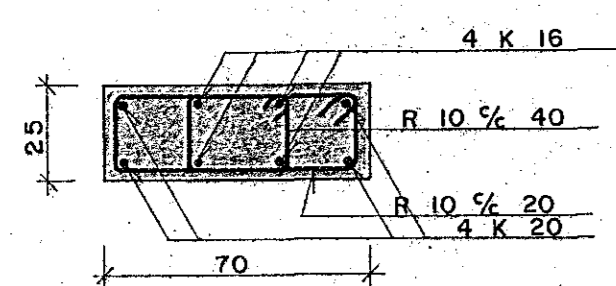


SÚLUR S<sub>2</sub><sup>1</sup> (4 STK.)

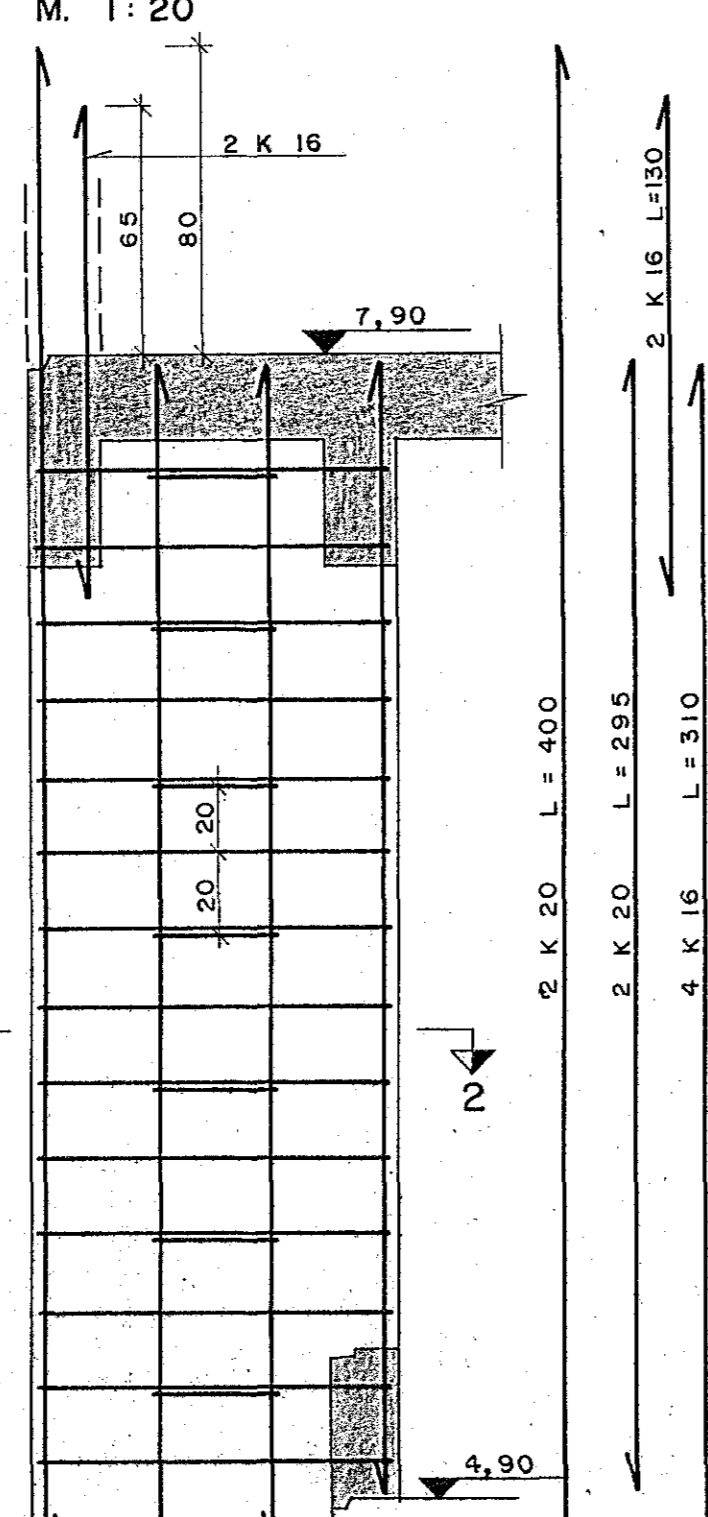


SNID 2-2

M. 1:20

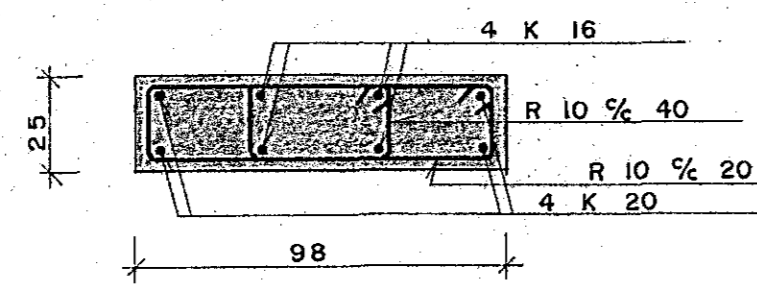


SÚLUR S<sub>3</sub><sup>1</sup> (3 STK.)

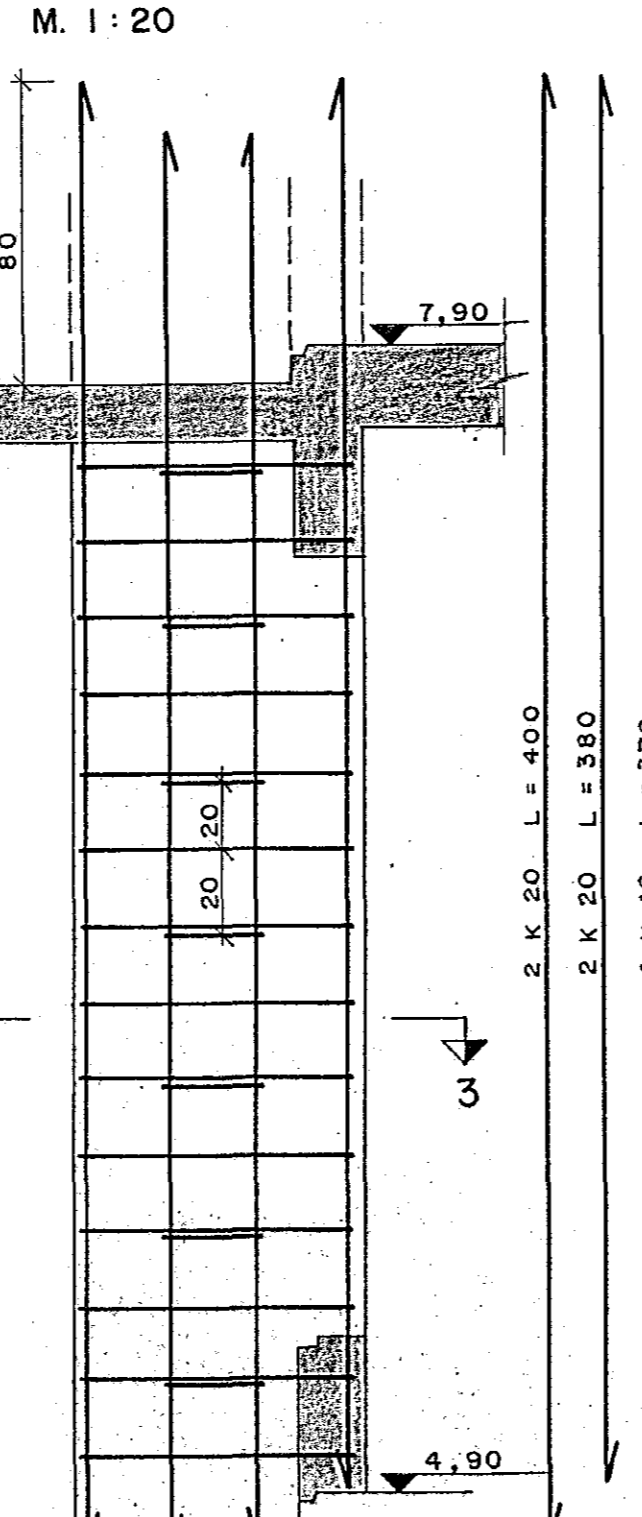


SNID 3-3

M. 1:20

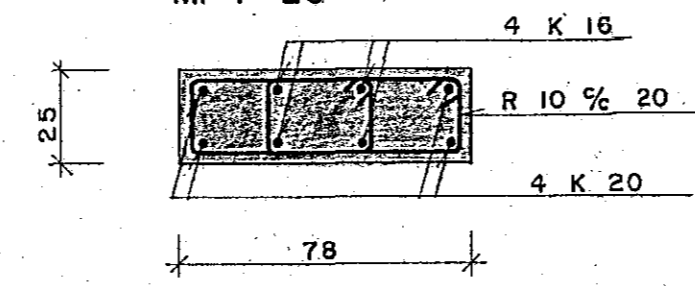


SÚLA S<sub>4</sub><sup>1</sup> (1 STK.)

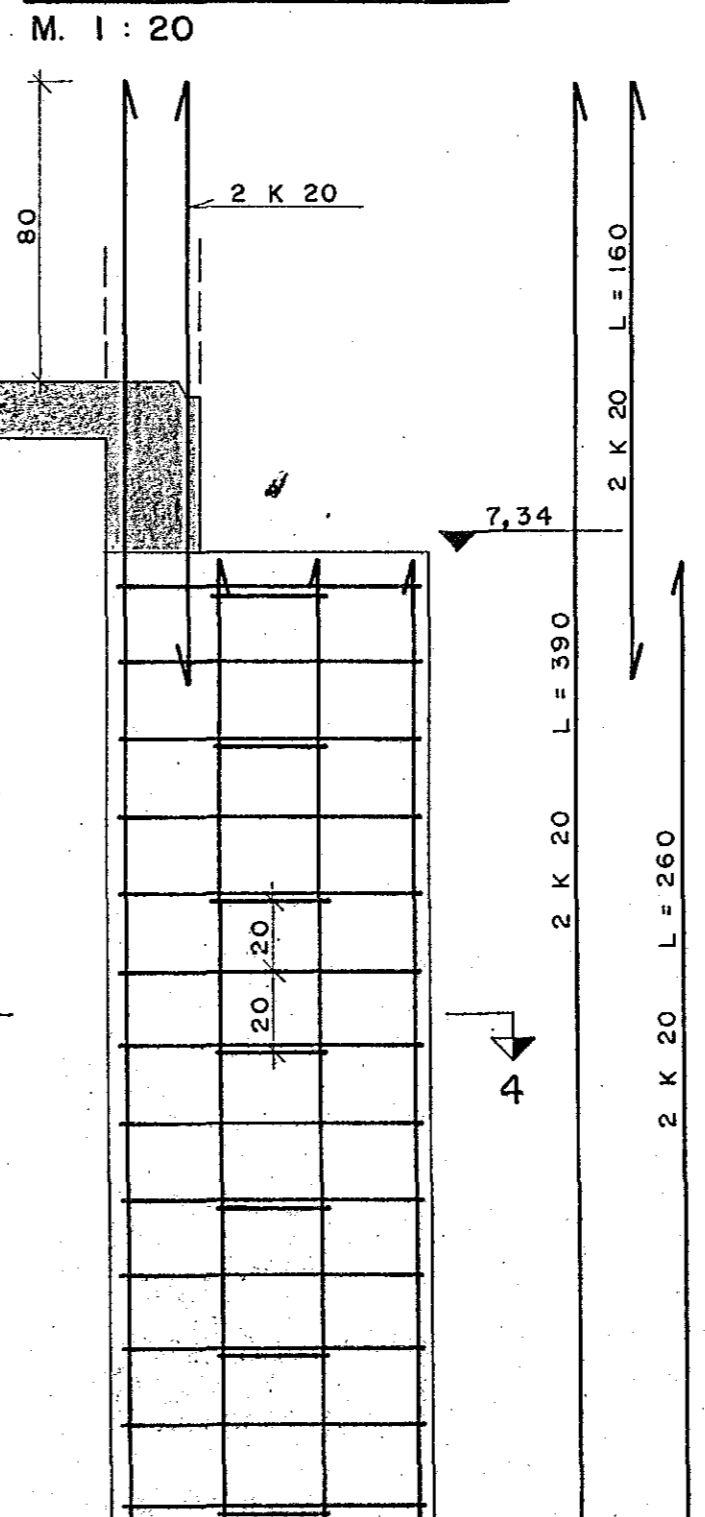


SNID 4-4

M. 1:20

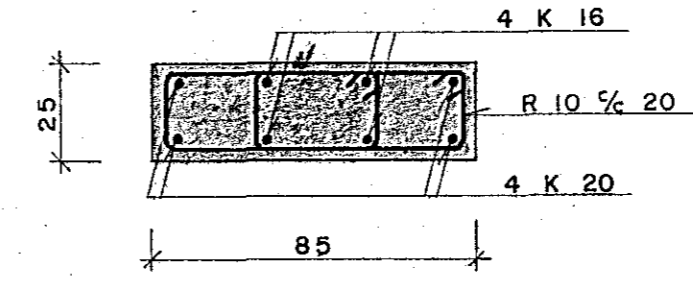


SÚLA S<sub>5</sub><sup>1</sup> OG S<sub>8</sub><sup>1</sup>

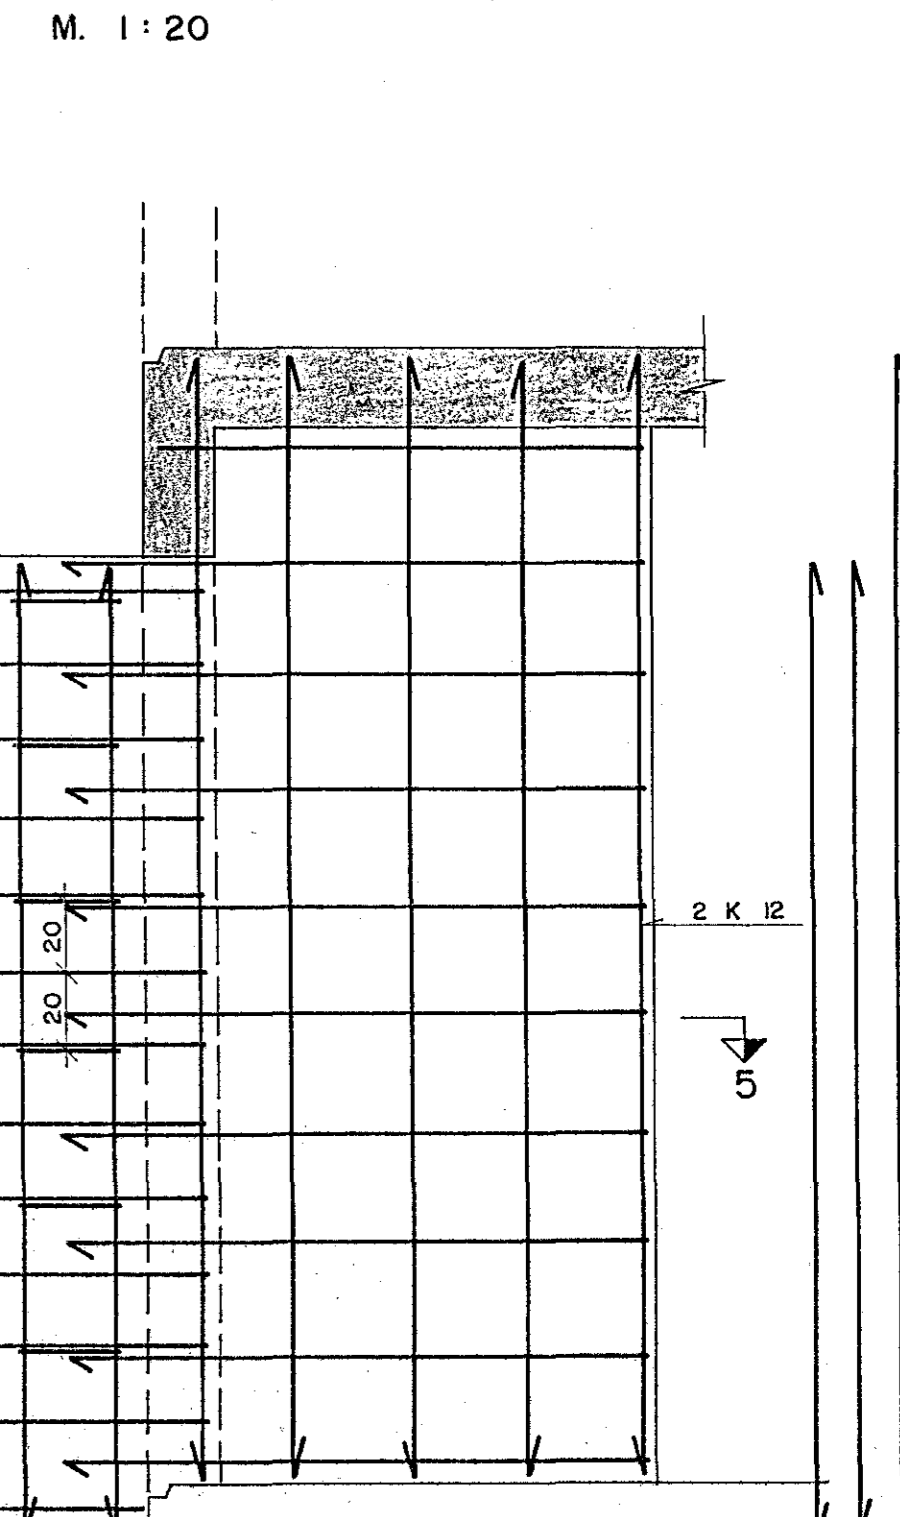


SNID 5-5

M. 1:20

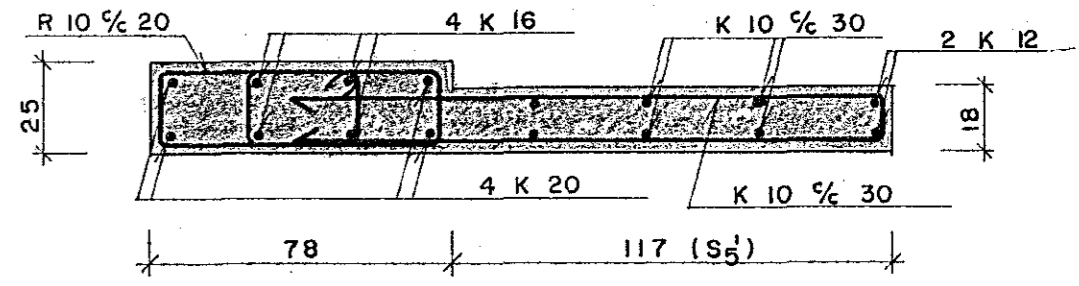


SÚLA S<sub>6</sub><sup>1</sup>

M. 1:20

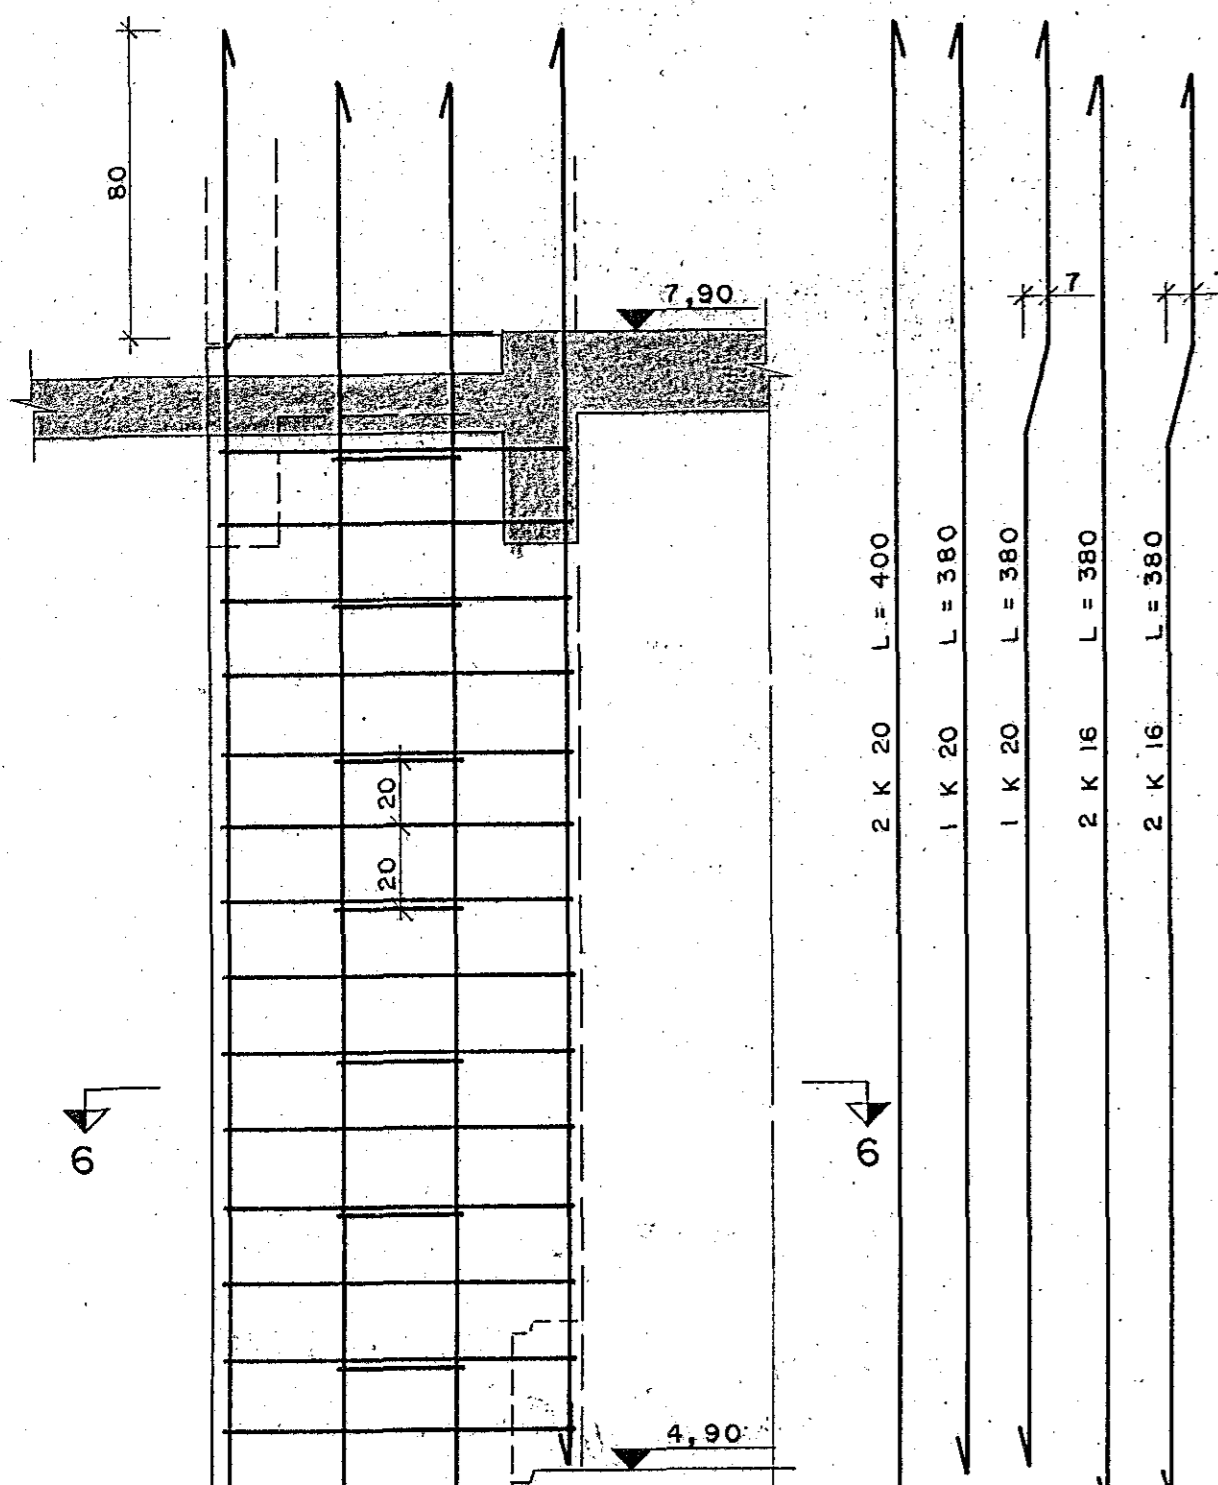


SNID 6-6

M. 1:20

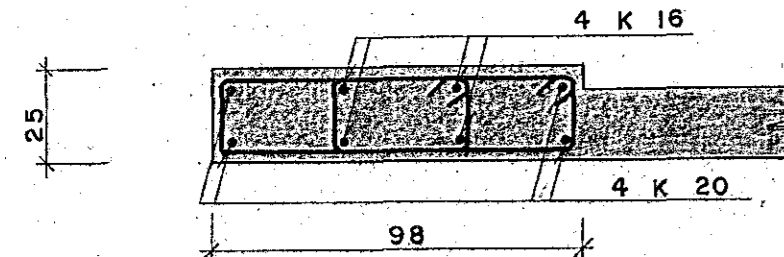


SÚLA S<sub>7</sub><sup>1</sup>

M. 1:20

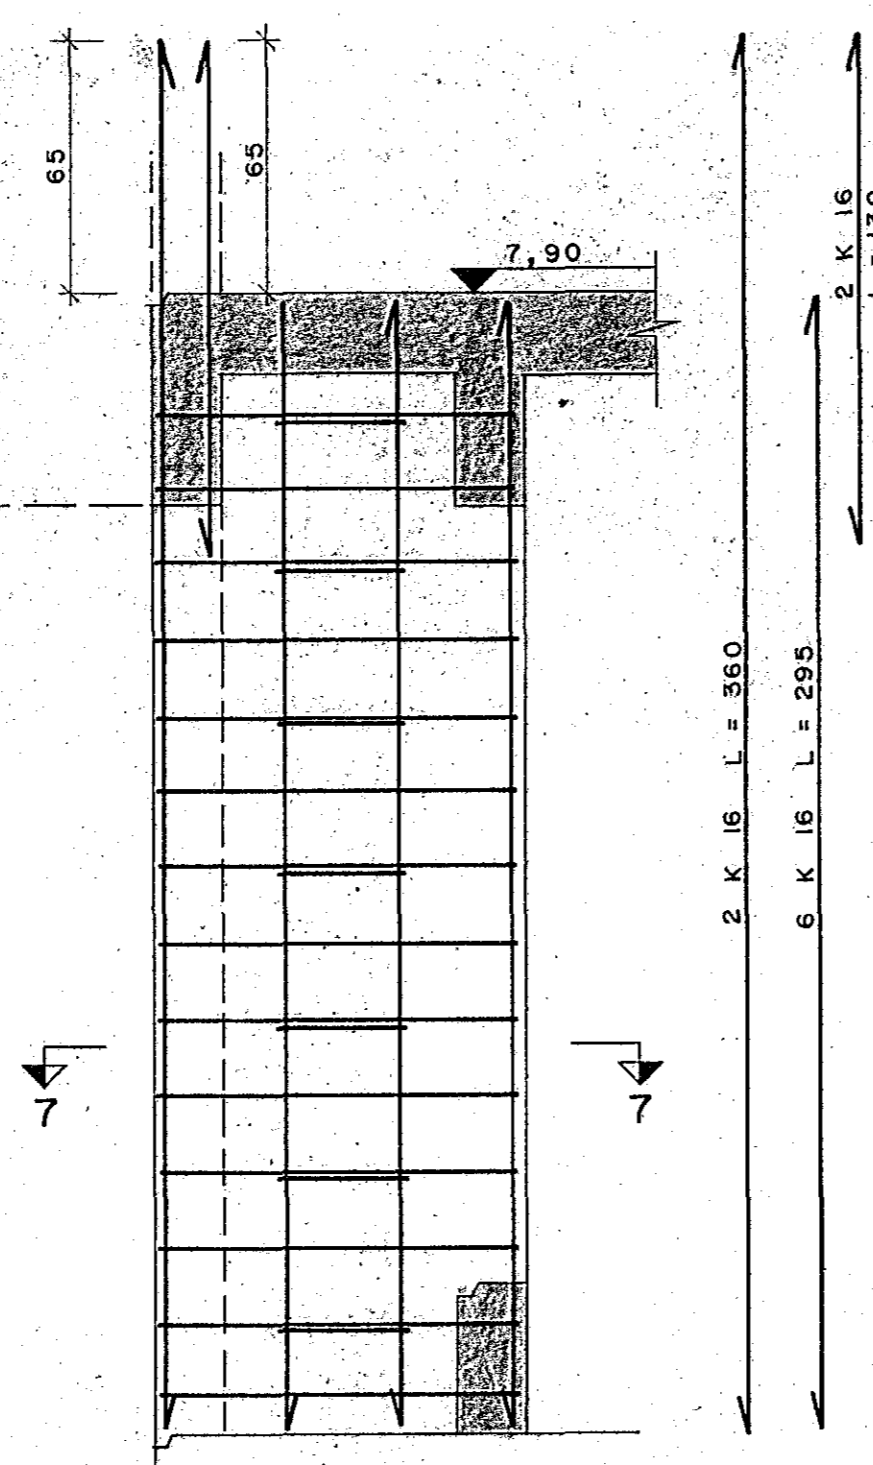


SNID 7-7

M. 1:20

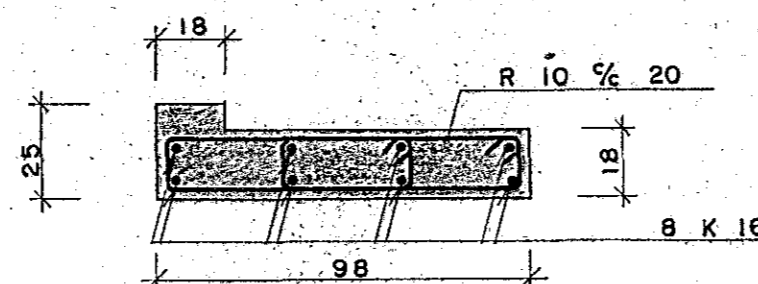


BITI B<sub>1</sub><sup>1</sup>

M. 1:20

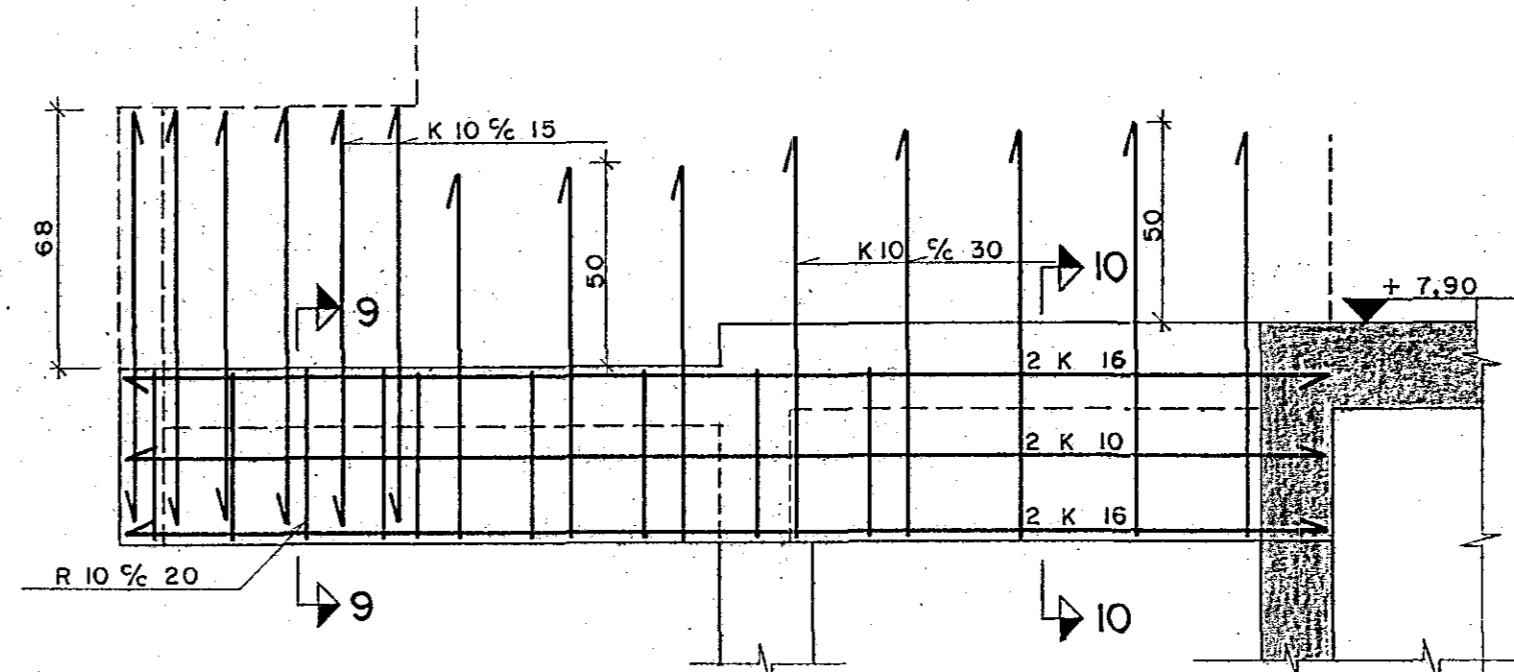



SNID 9-9

M. 1:20

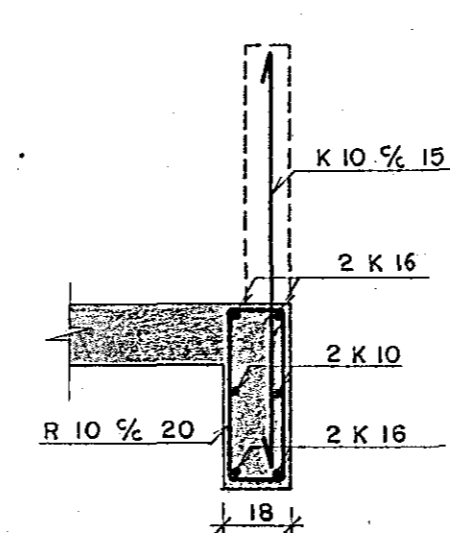

SNID 10-10

M. 1:20

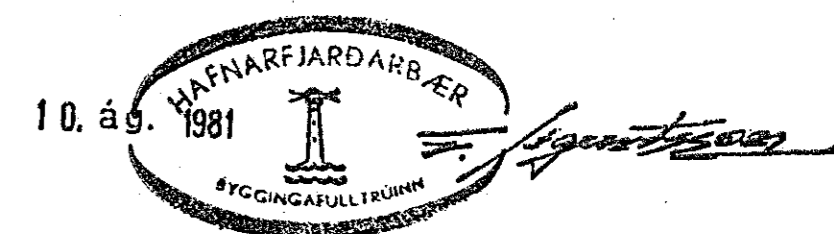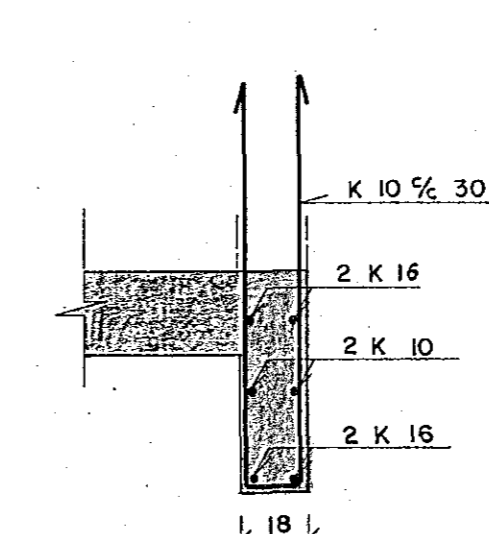

ALMENNA VERKFRÆÐISTOFAN H.F. SKATTSTOFA REYKJANESUMDÆMIS SUÐURGATA 14, HAFNARFIRÐI

REYKJAVÍK I. HÆÐ Dags. 4. 6. '81 SÚLUR

M. 1:20 Hannað RAG Teiknað SB Samþ. BS Nr. 701 B 05