




SÚLUR S<sub>9</sub><sup>1</sup>  
M. 1 : 20

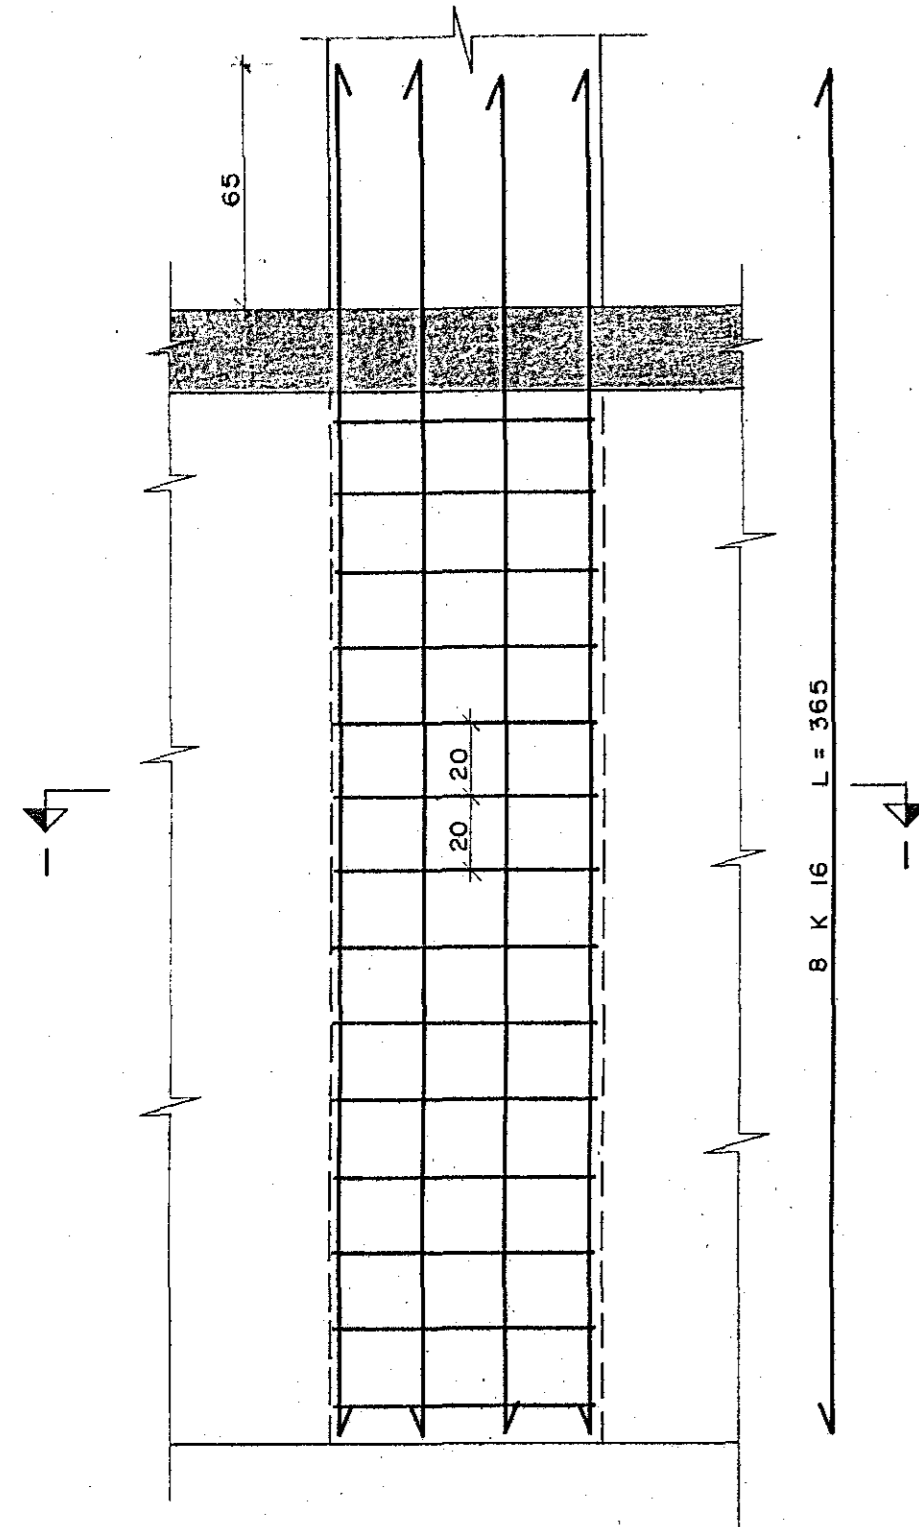


SNID 1-1  
M. 1 : 20

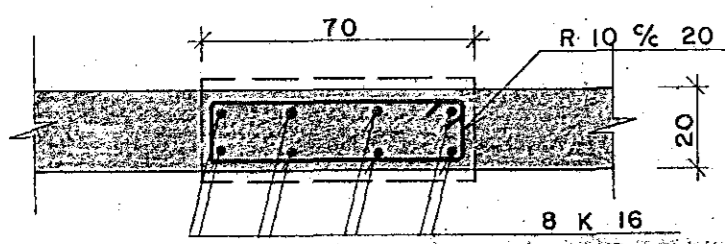


SÚLA S<sub>10</sub><sup>1</sup>  
M. 1 : 20

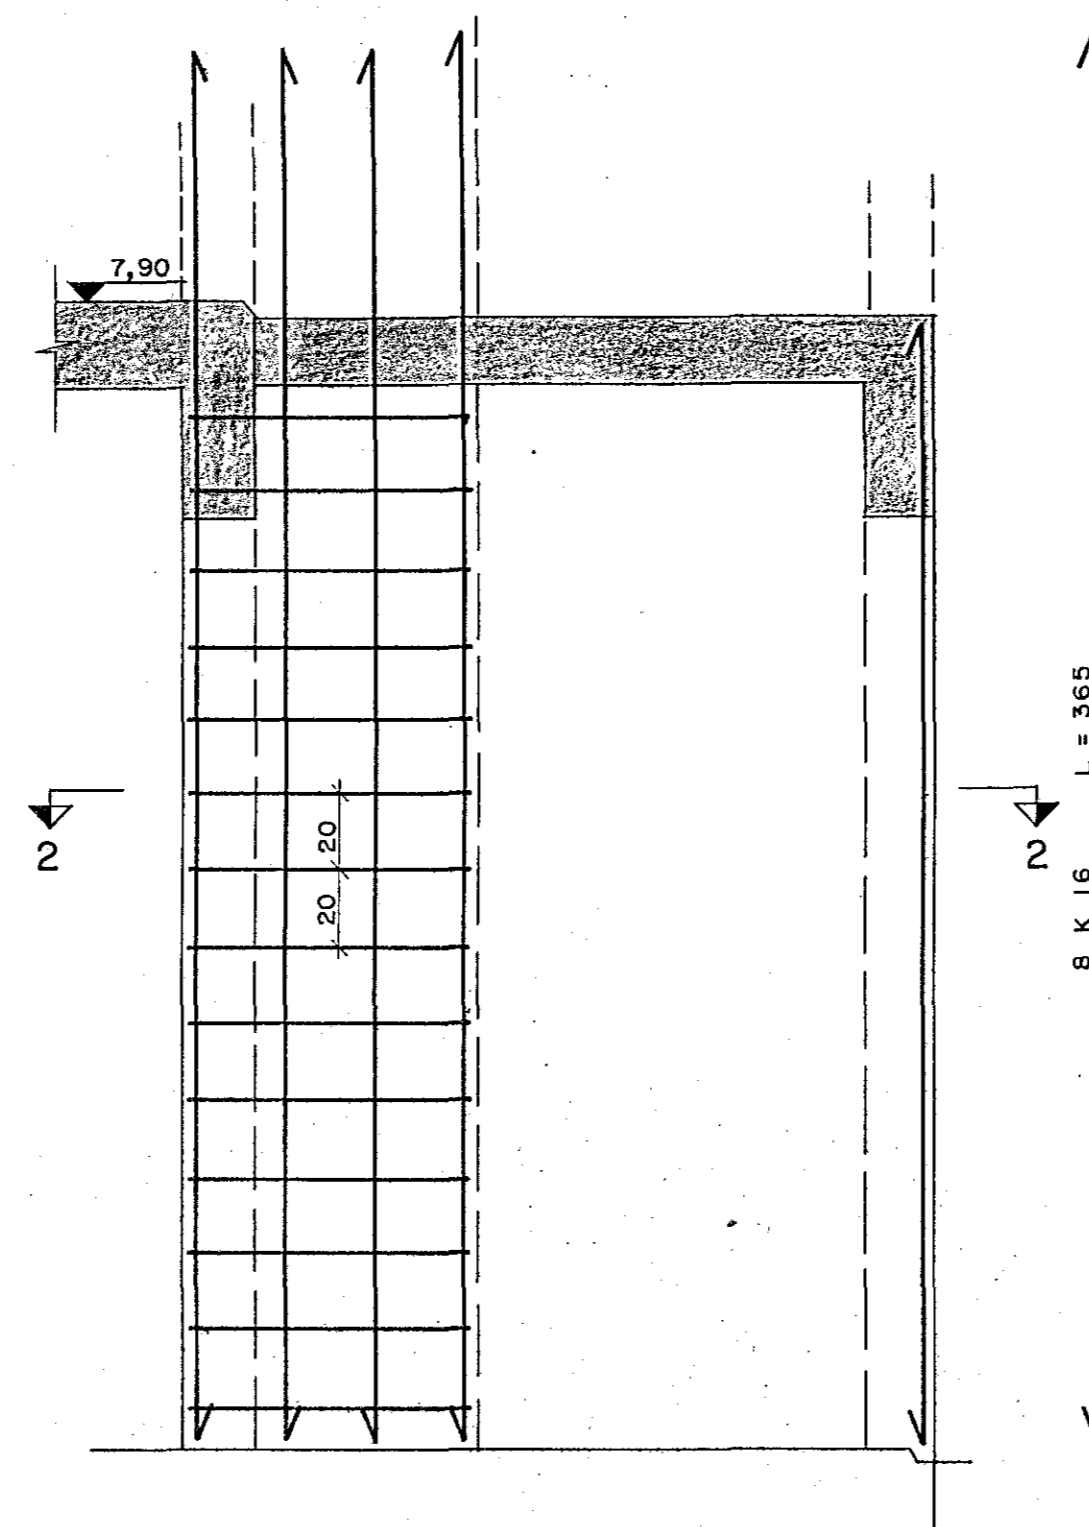


SNID 2-2  
M. 1 : 20

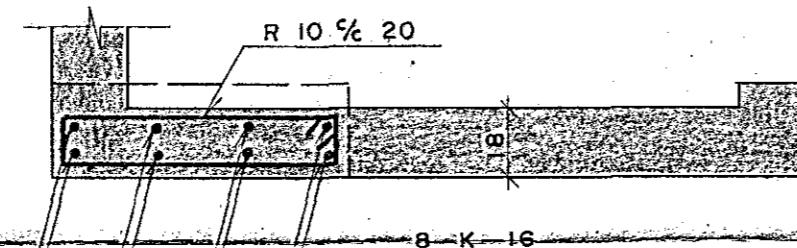


SNID A-A  
M. 1 : 20

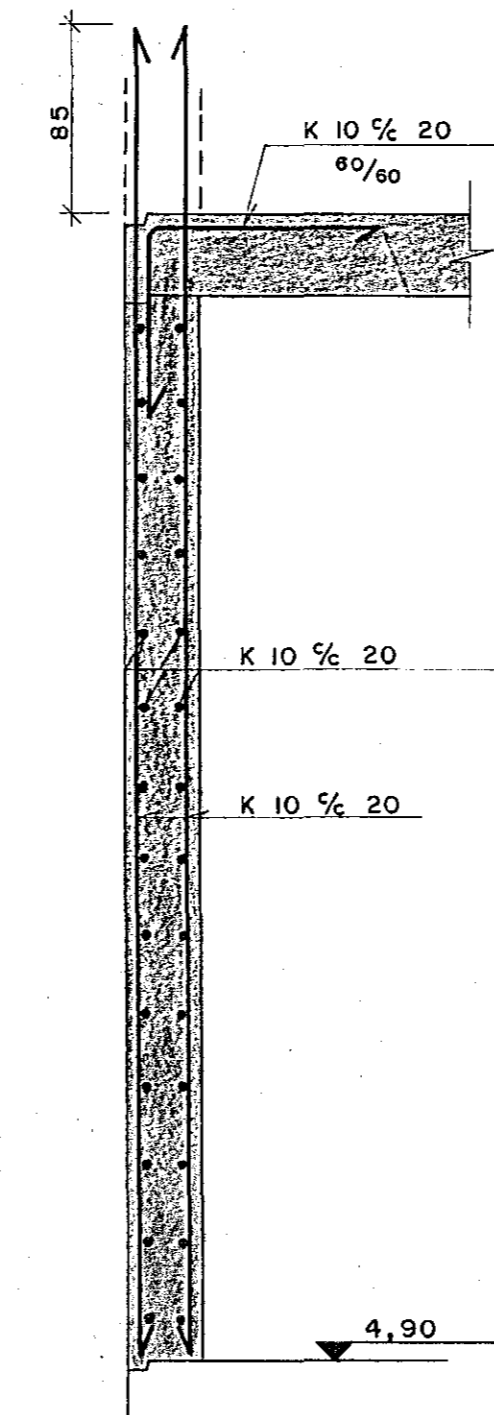


SNID B-B  
M. 1 : 20

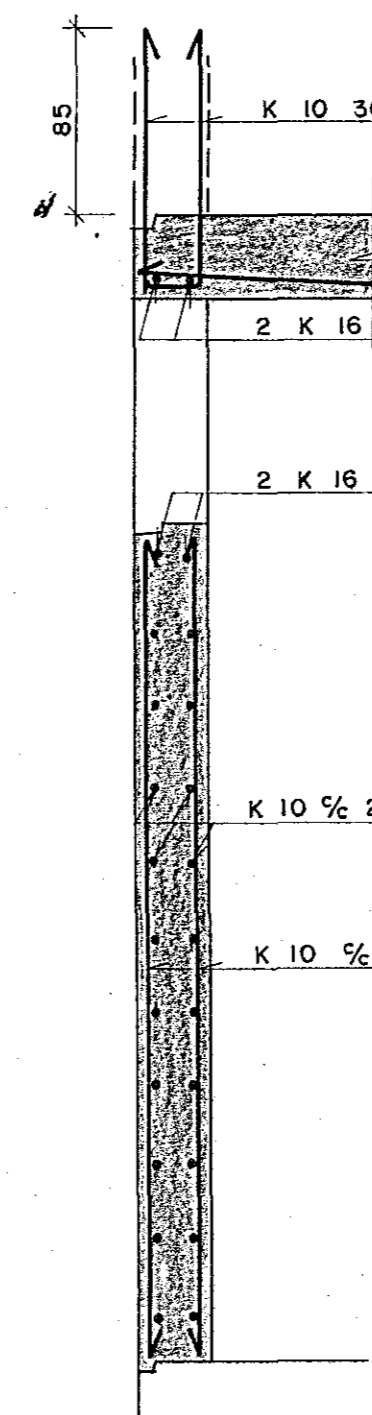


SNID C-C  
M. 1 : 20

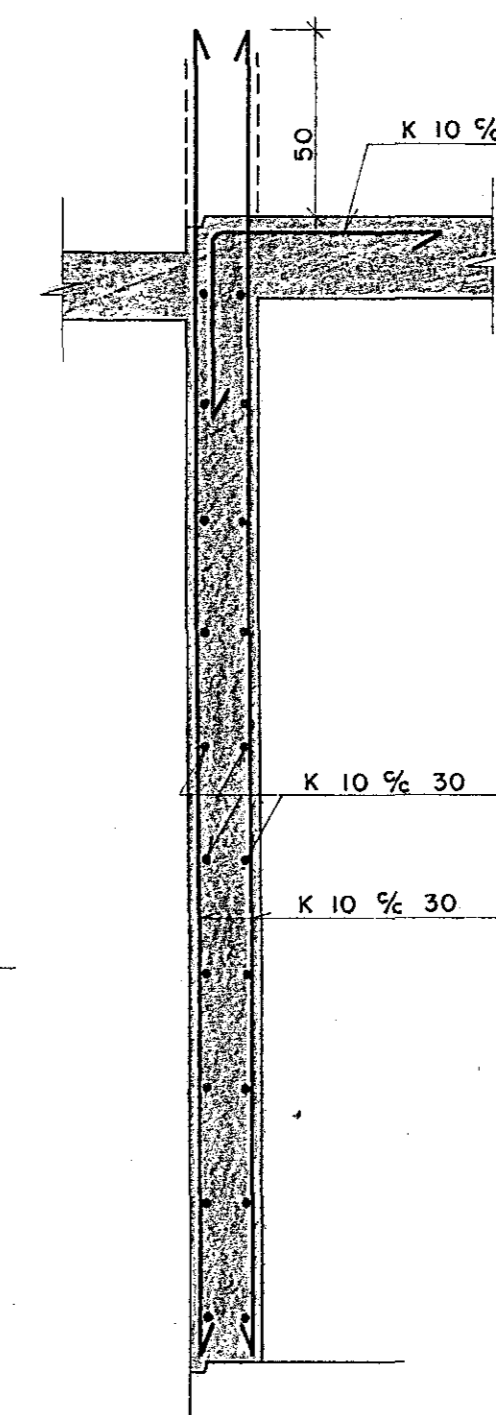


SNID D-D  
M. 1 : 20

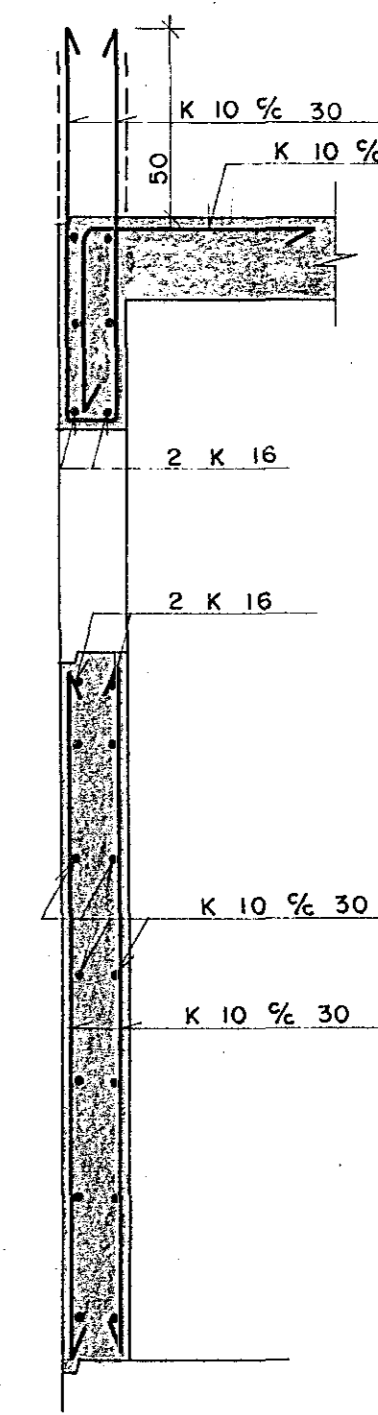


SNID F-F  
M. 1 : 20

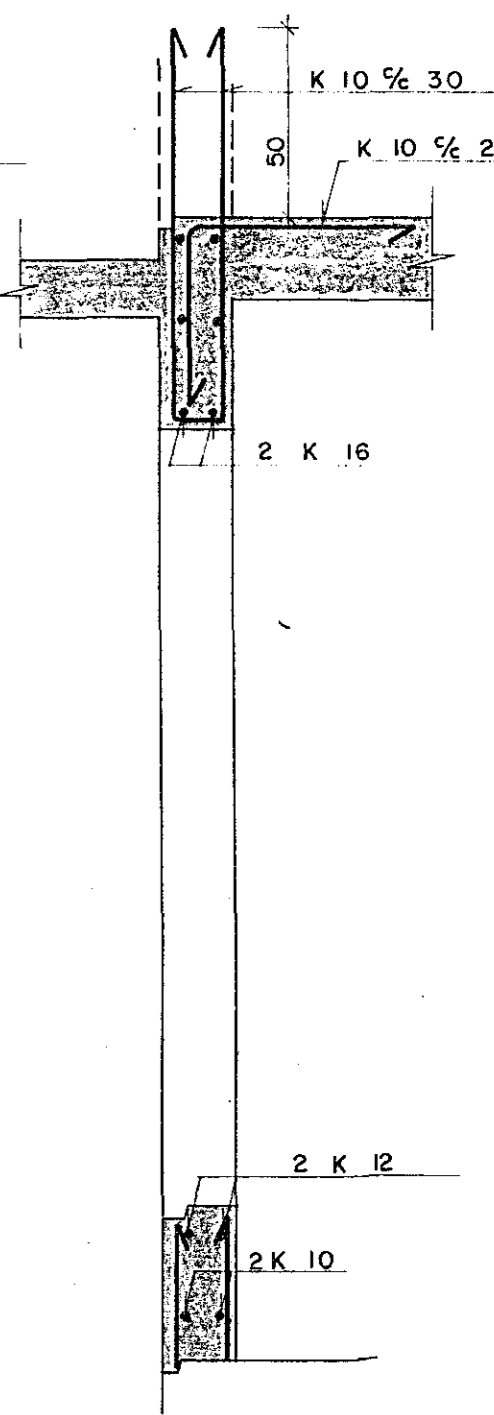


SÚLUR S<sub>11</sub><sup>1</sup>  
M. 1 : 20

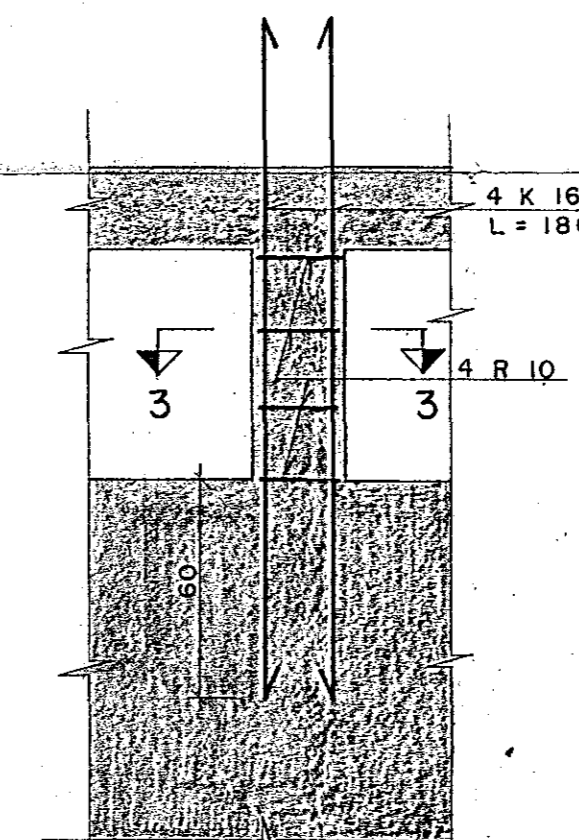


SNID Í SÚLU S<sub>12</sub><sup>1</sup>  
M. 1 : 20

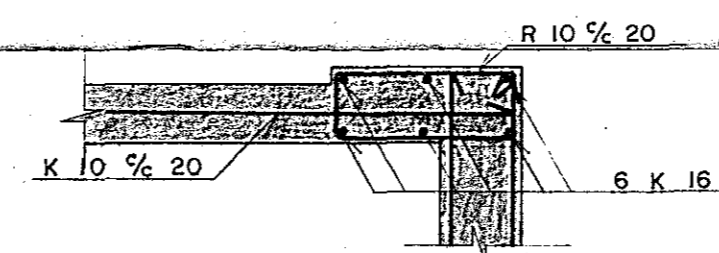


SNID M-M  
M. 1 : 20

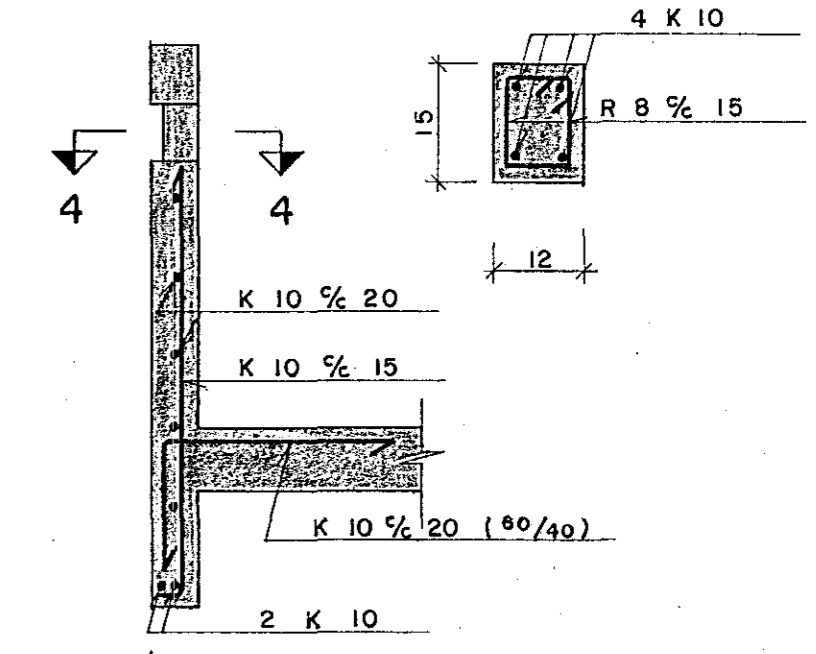

SNID E-E  
M. 1 : 20

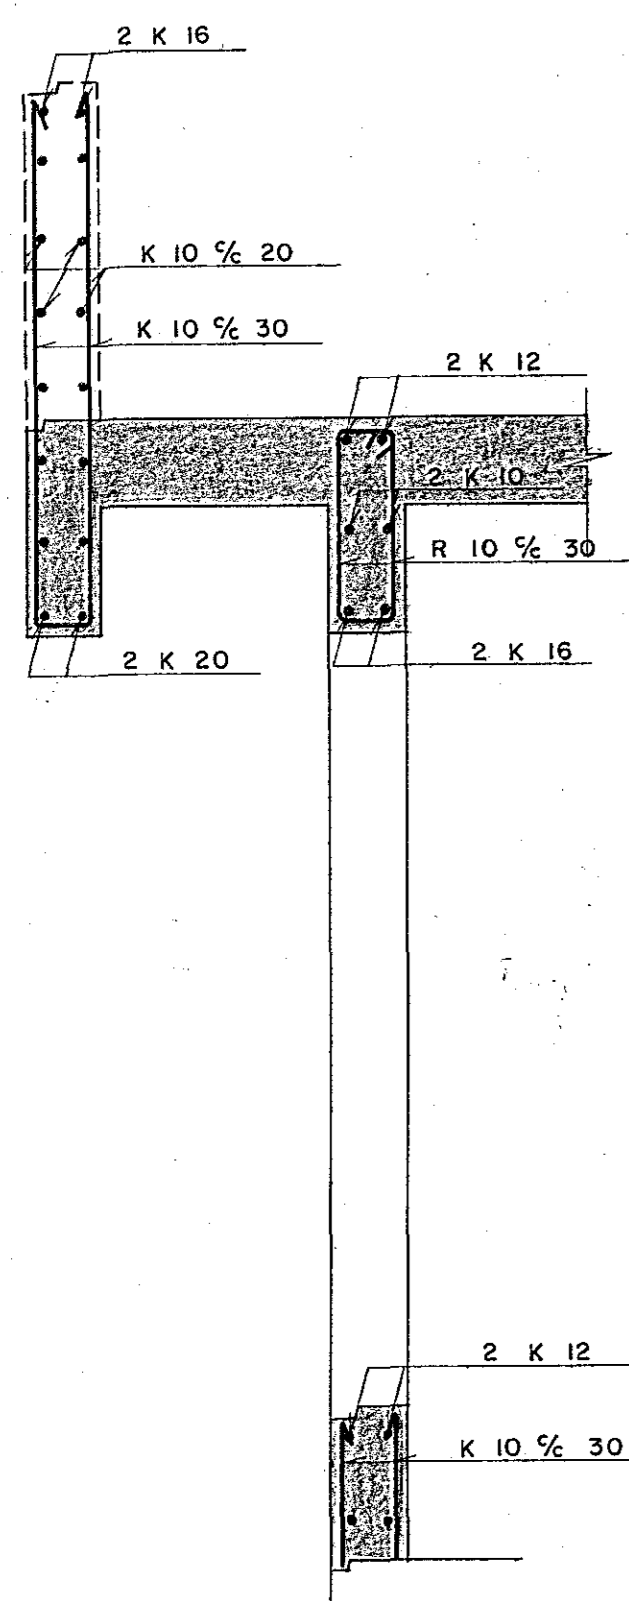


SNID G-G  
M. 1 : 20

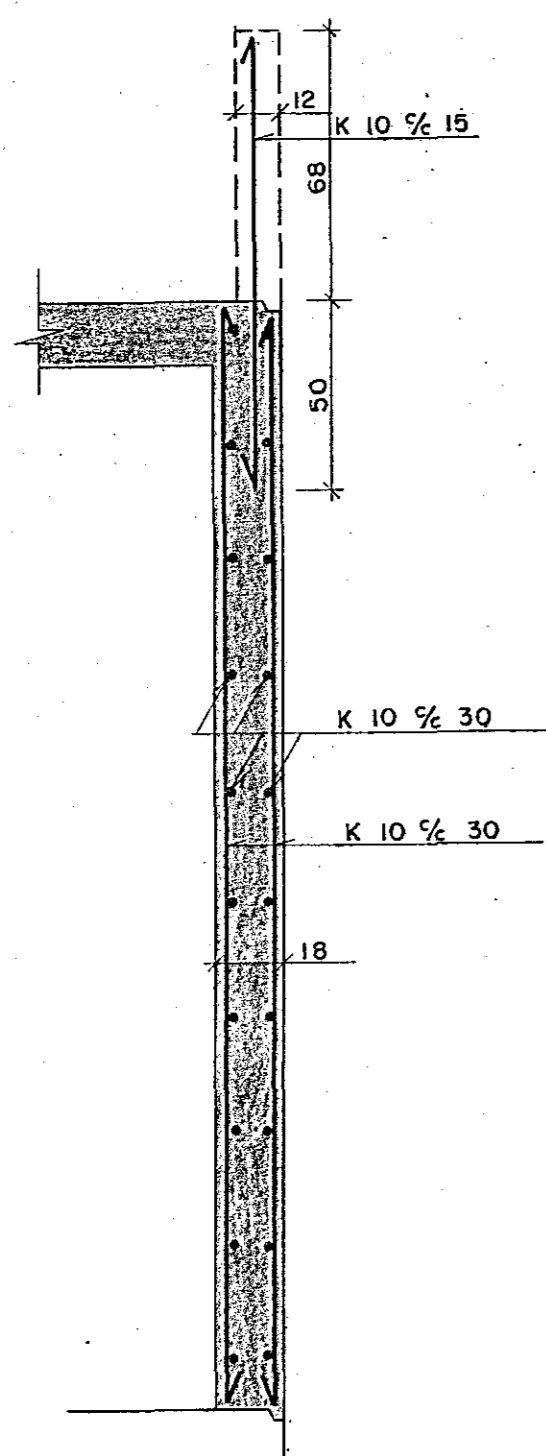


SNID H-H


M. 1 : 20  
(SÚA SÚLUR Á SÉRYND.)

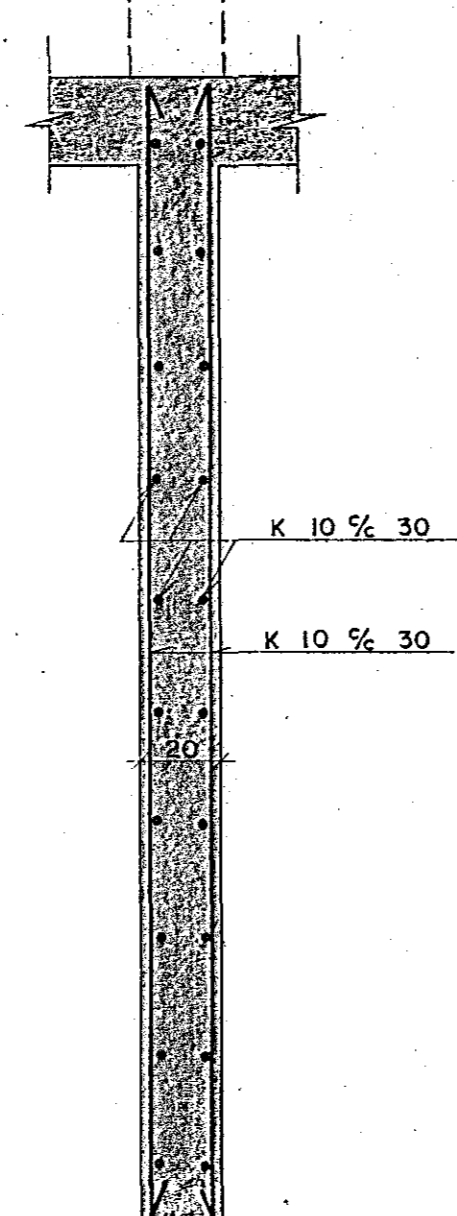


SNID I-I  
M. 1 : 20

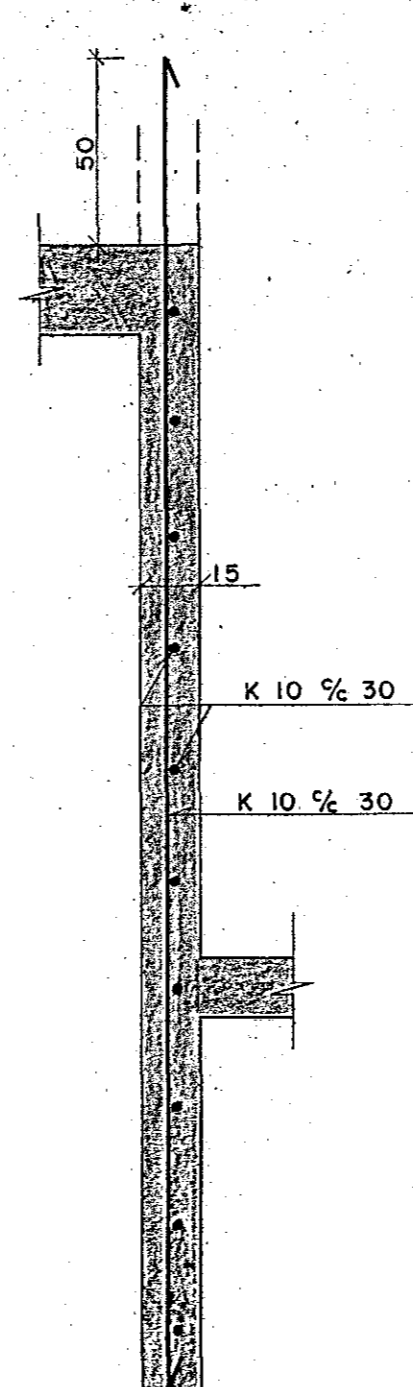


SNID K-K  
M. 1 : 20

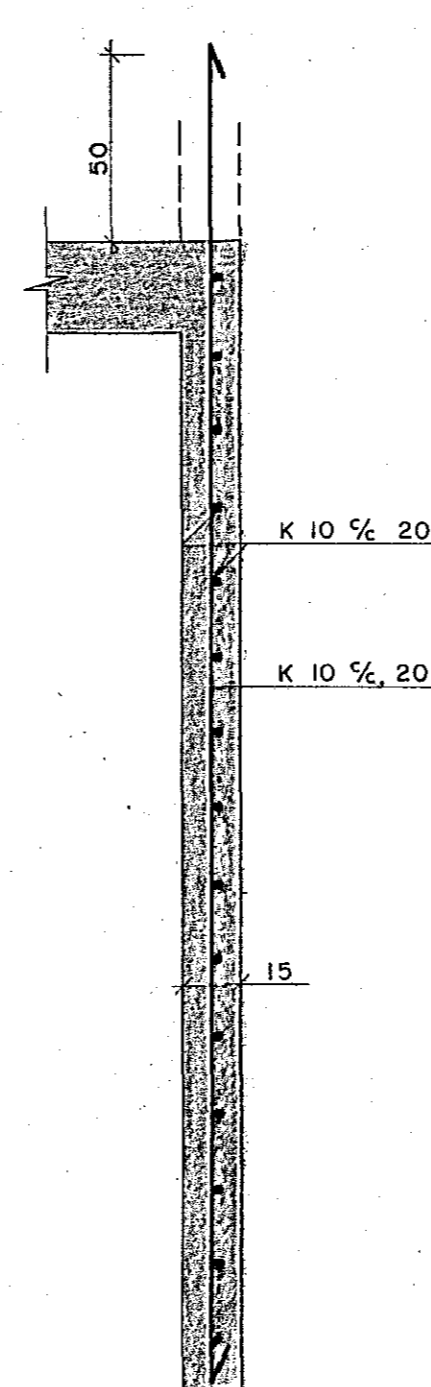


SNID L-L  
M. 1 : 20

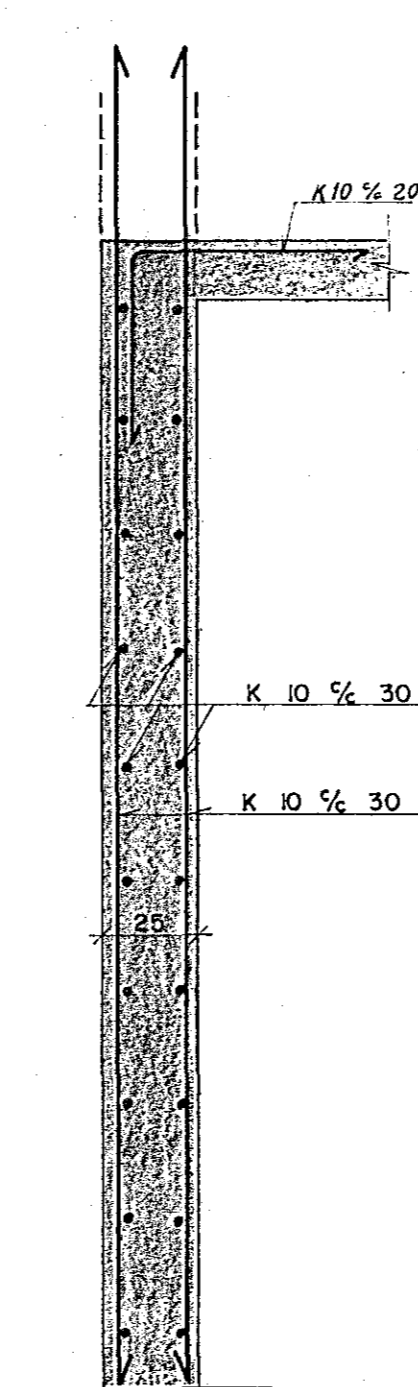

SNID 3-3, M. 1 : 20

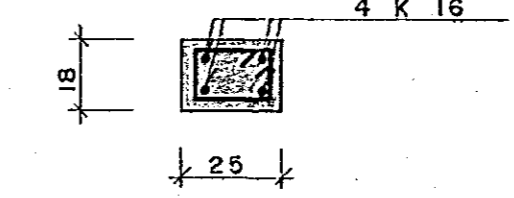

SNID 4-4

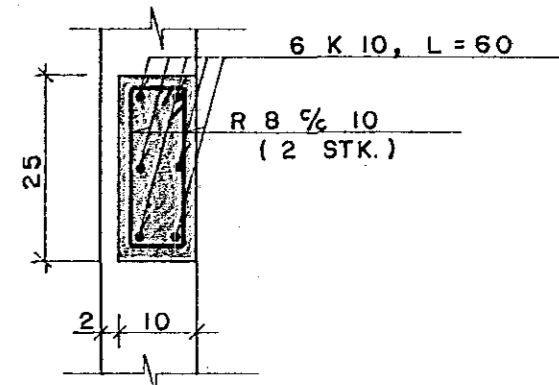

ALMENNA VERKFÆÐISTOFAN H.F.  
SKATTSTOFA REYKJANESUMDÆMIS  
SUÐURGATA 14, HAFNARFIRÐI.

SÍMI 3-85-90

REYKJAVÍK

Dags. 2. 6. '81


M. 1 : 20

Hannað R.G.2.

I. HÆÐ.

SÚLUR

VEGGIR

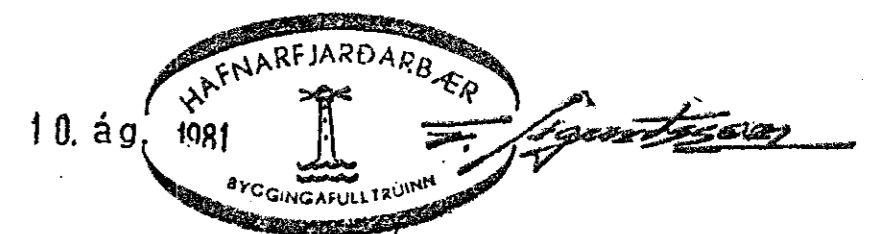

Teiknað S.S. Samp. Nr. 701 B 06