



SÚLUR S₁³ (6 STK.)

M. 1:20

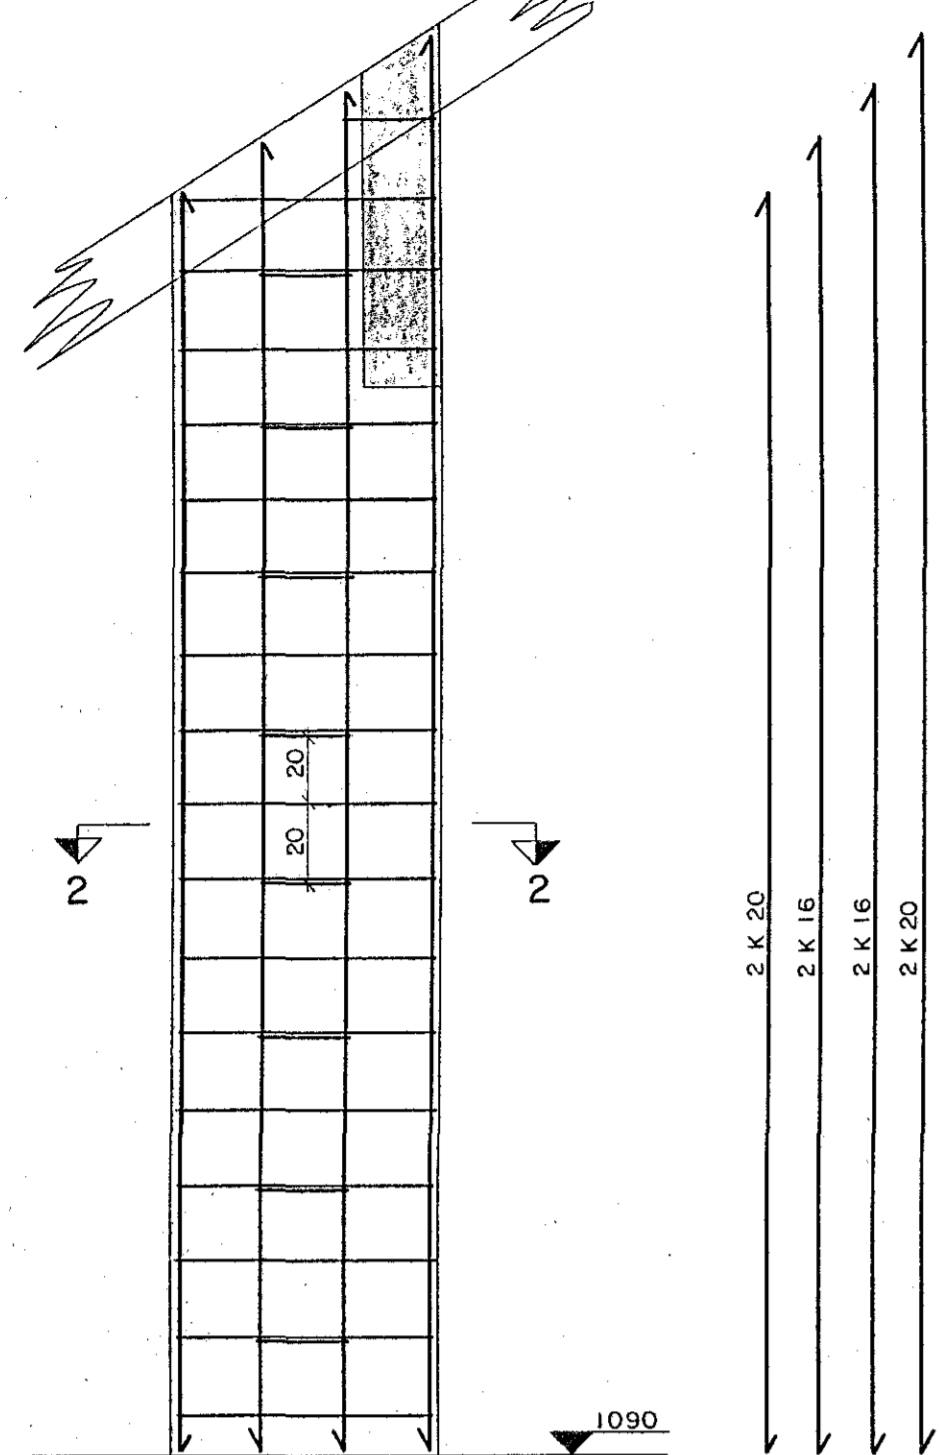


SNID 2-2

M. 1:20

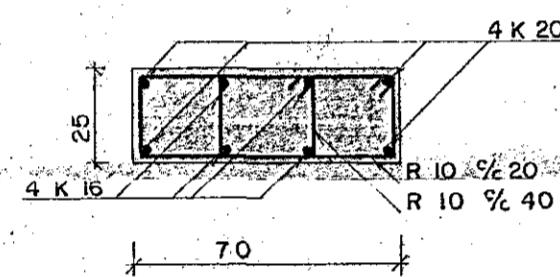


SÚLUR S₂³ (6 STK.)

M. 1:20

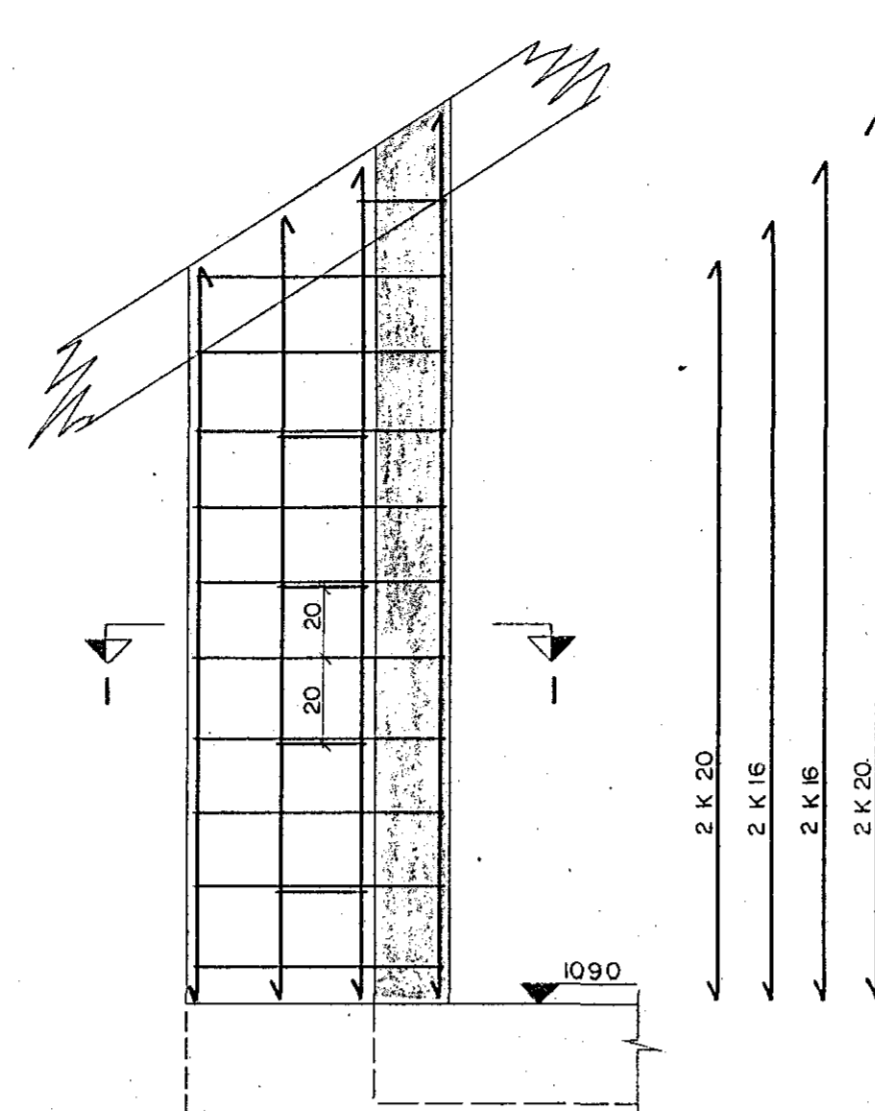


SNID 1-1

M. 1:20

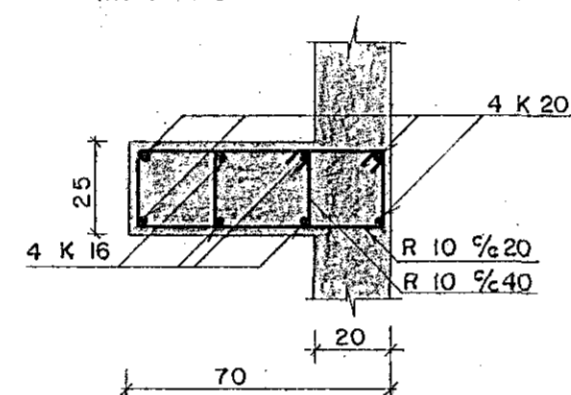


SÚLUR S₃³ (2 STK.)

M. 1:20

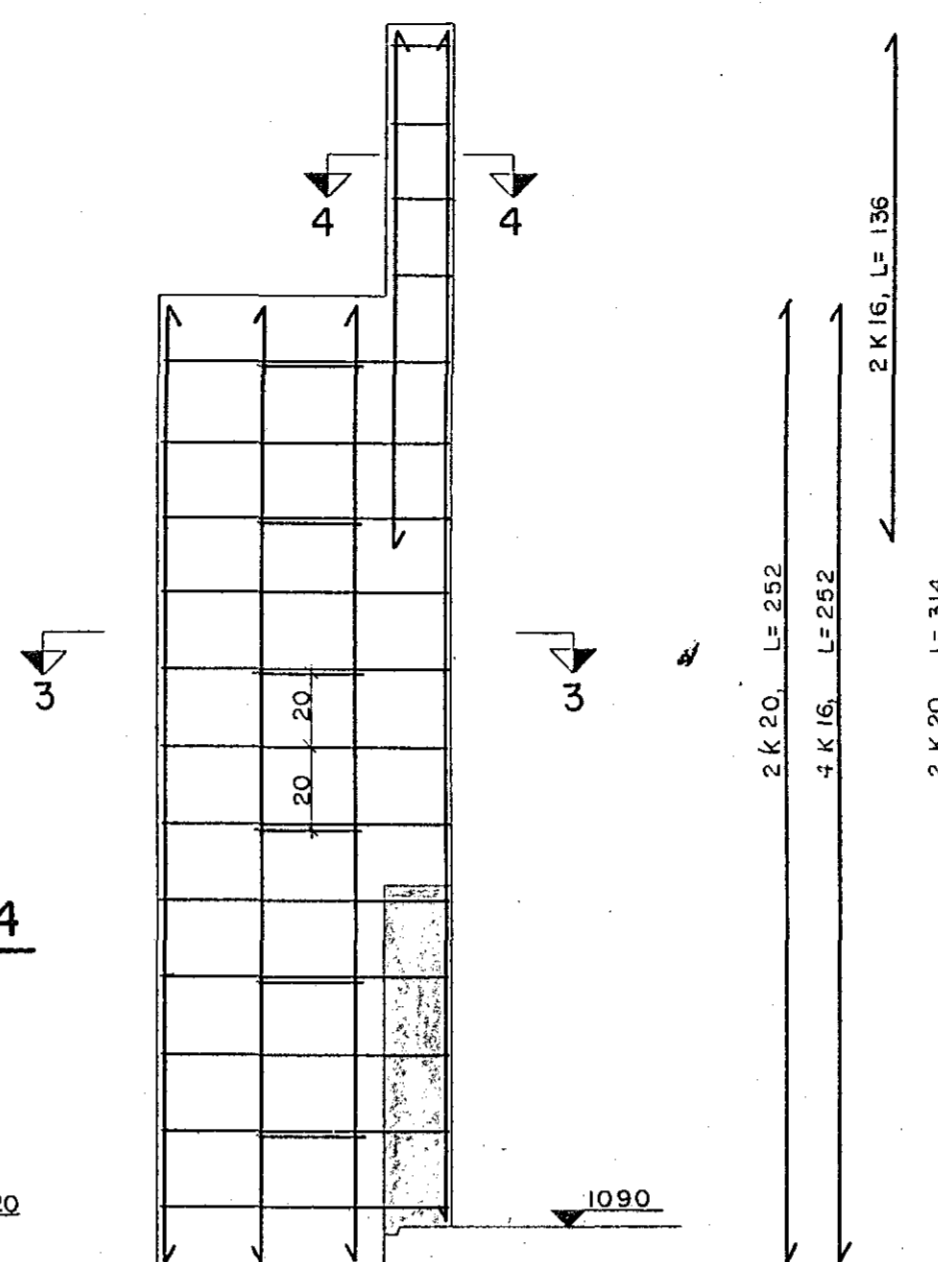


SNID 4-4

M. 1:20

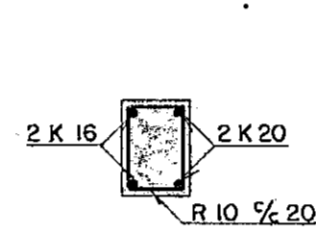


SNID 3-3

M. 1:20

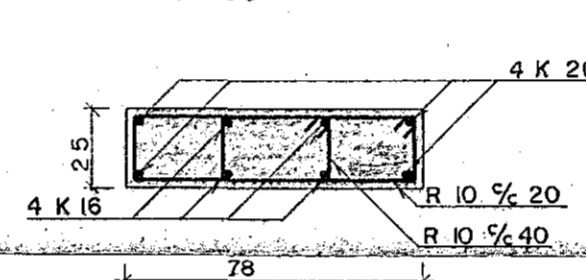


SÚLUR S₄³ (2 STK.)

M. 1:20

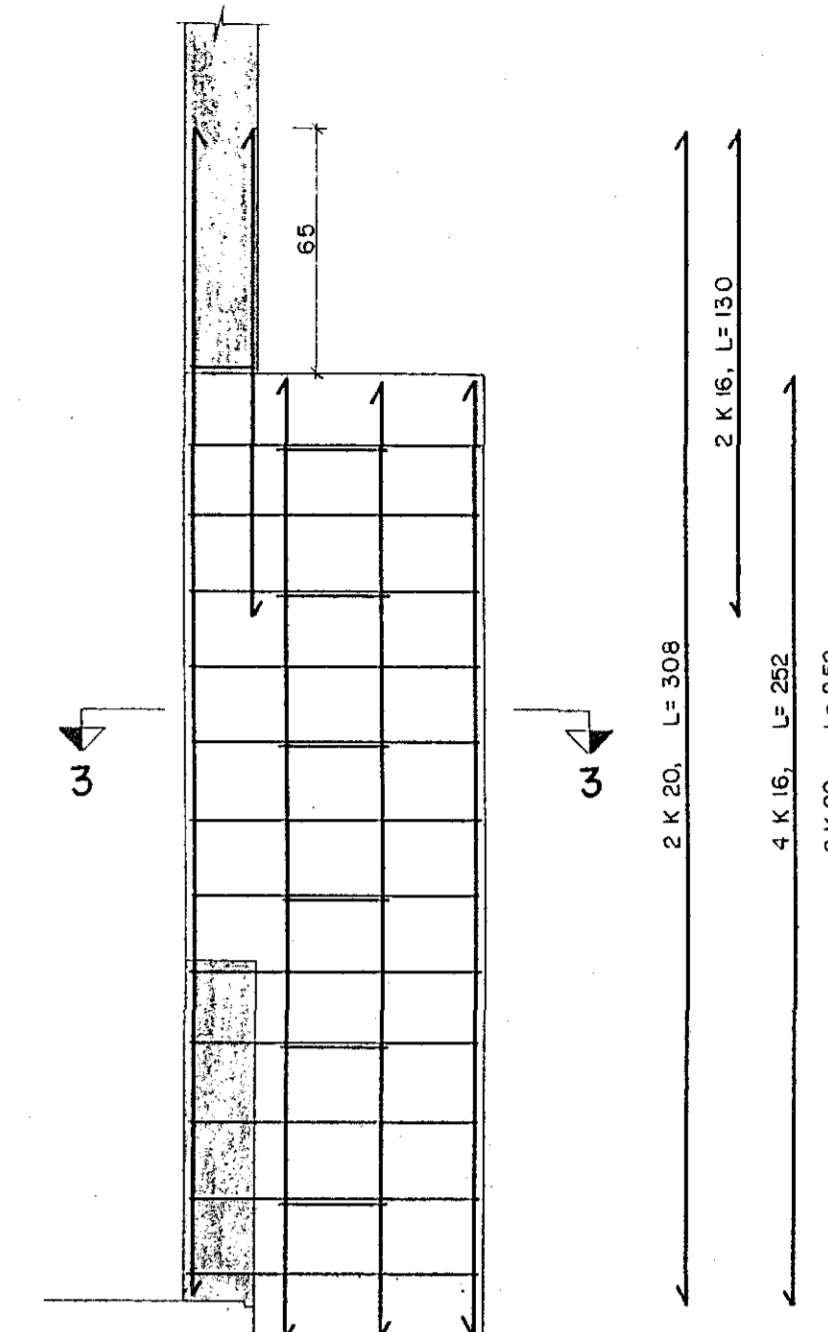


SNID Í SÚLU S₅³

M. 1:20

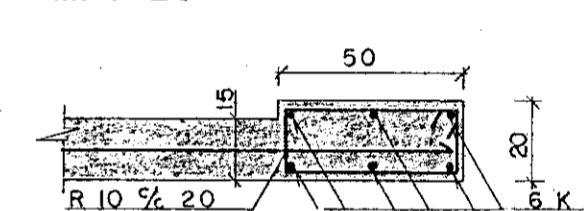


SNID D-D

M. 1:20

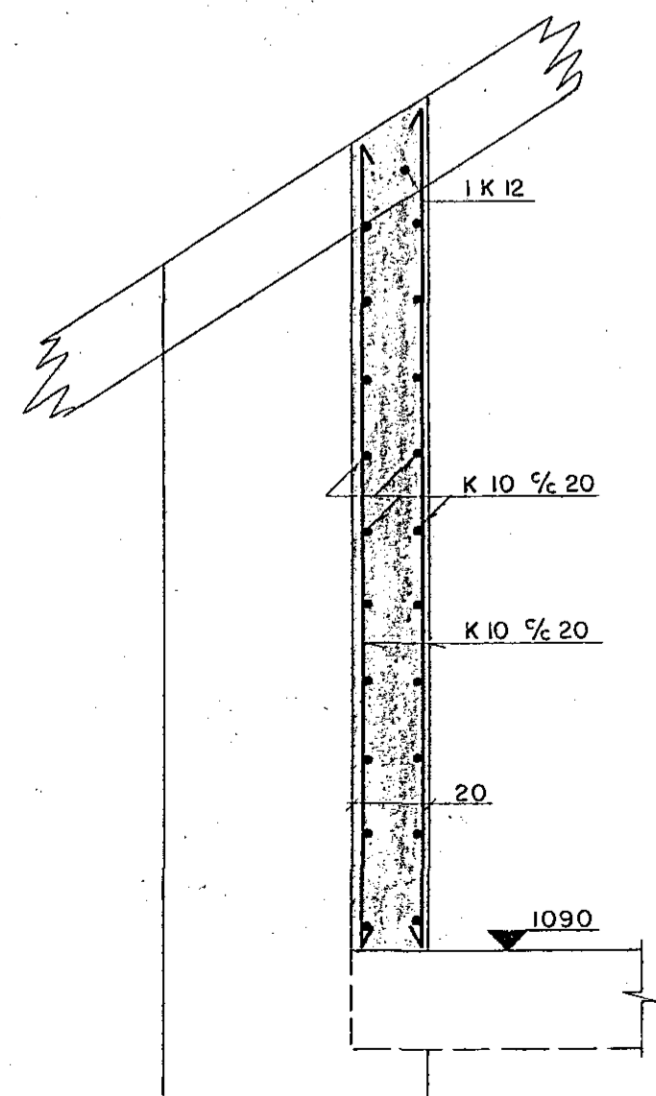


SNID E-E

M. 1:20

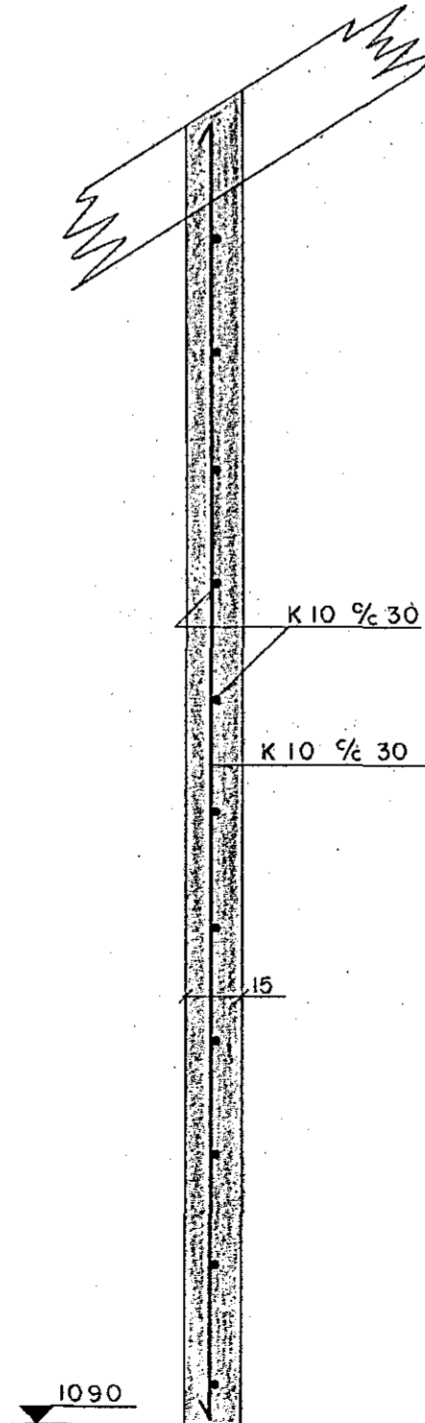


SNID F-F

M. 1:20

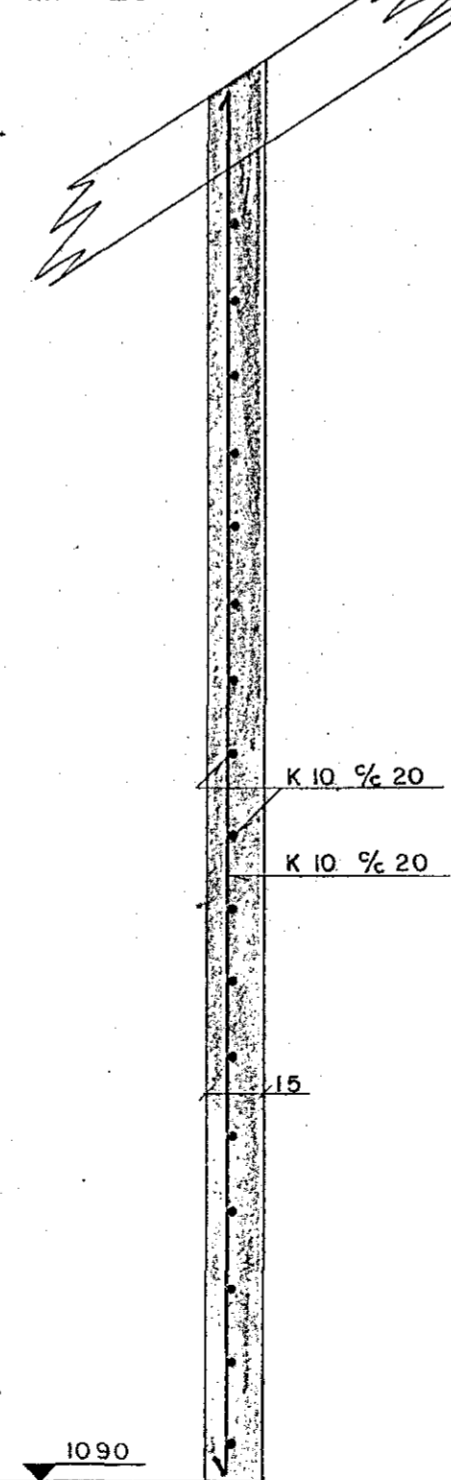


SNID G-G

M. 1:20

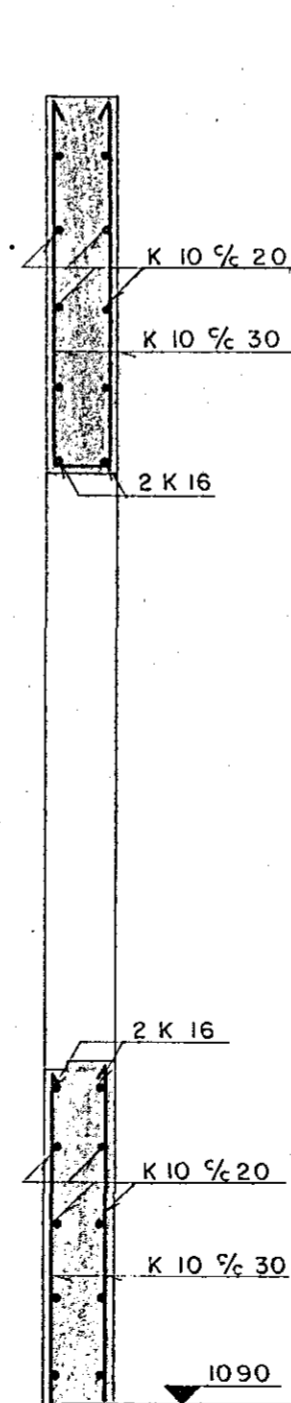



SNID H-H

M. 1:20

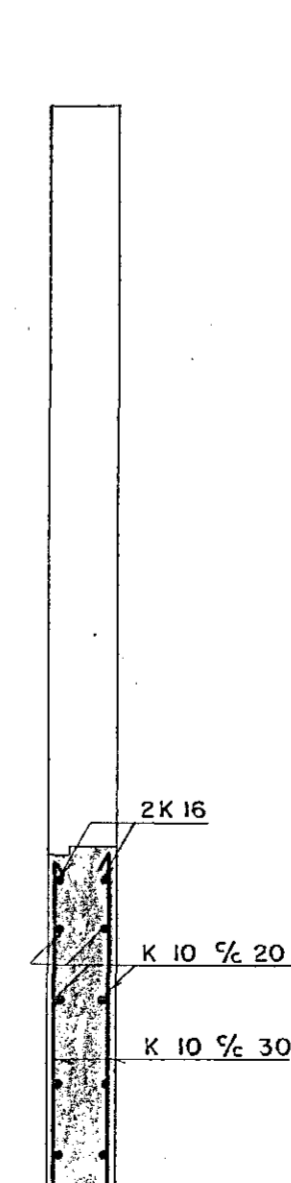

SNID I-I

M. 1:20

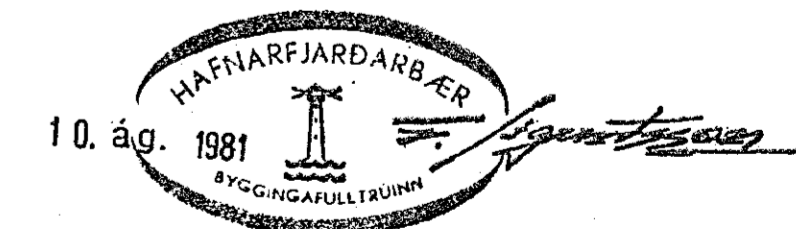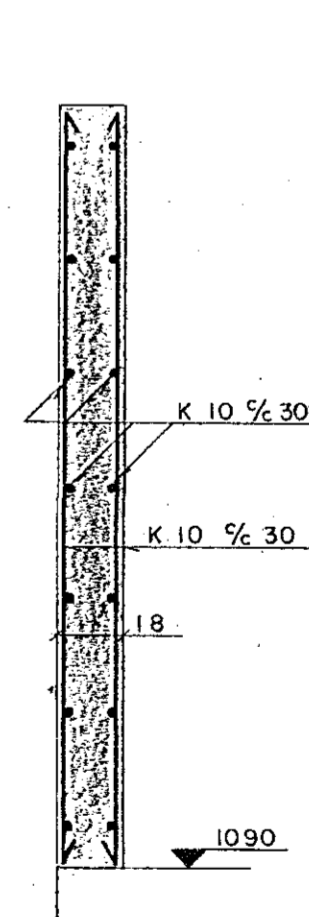

ALMENNA VERKFRÆÐISTOFAN H.F.

SKATTSTOFA REYKJANESUMDÆMIS
SUÐURGATA 14, HAFNARFIRÐI

REYKJAVÍK
Dags. 3. 6. 81
VEGGIR

M. 1:20

Hannað R07 Teiknað Samb. Nr. 701 B 11