



GRUNNMÝND 1. HÆÐ 1:50.

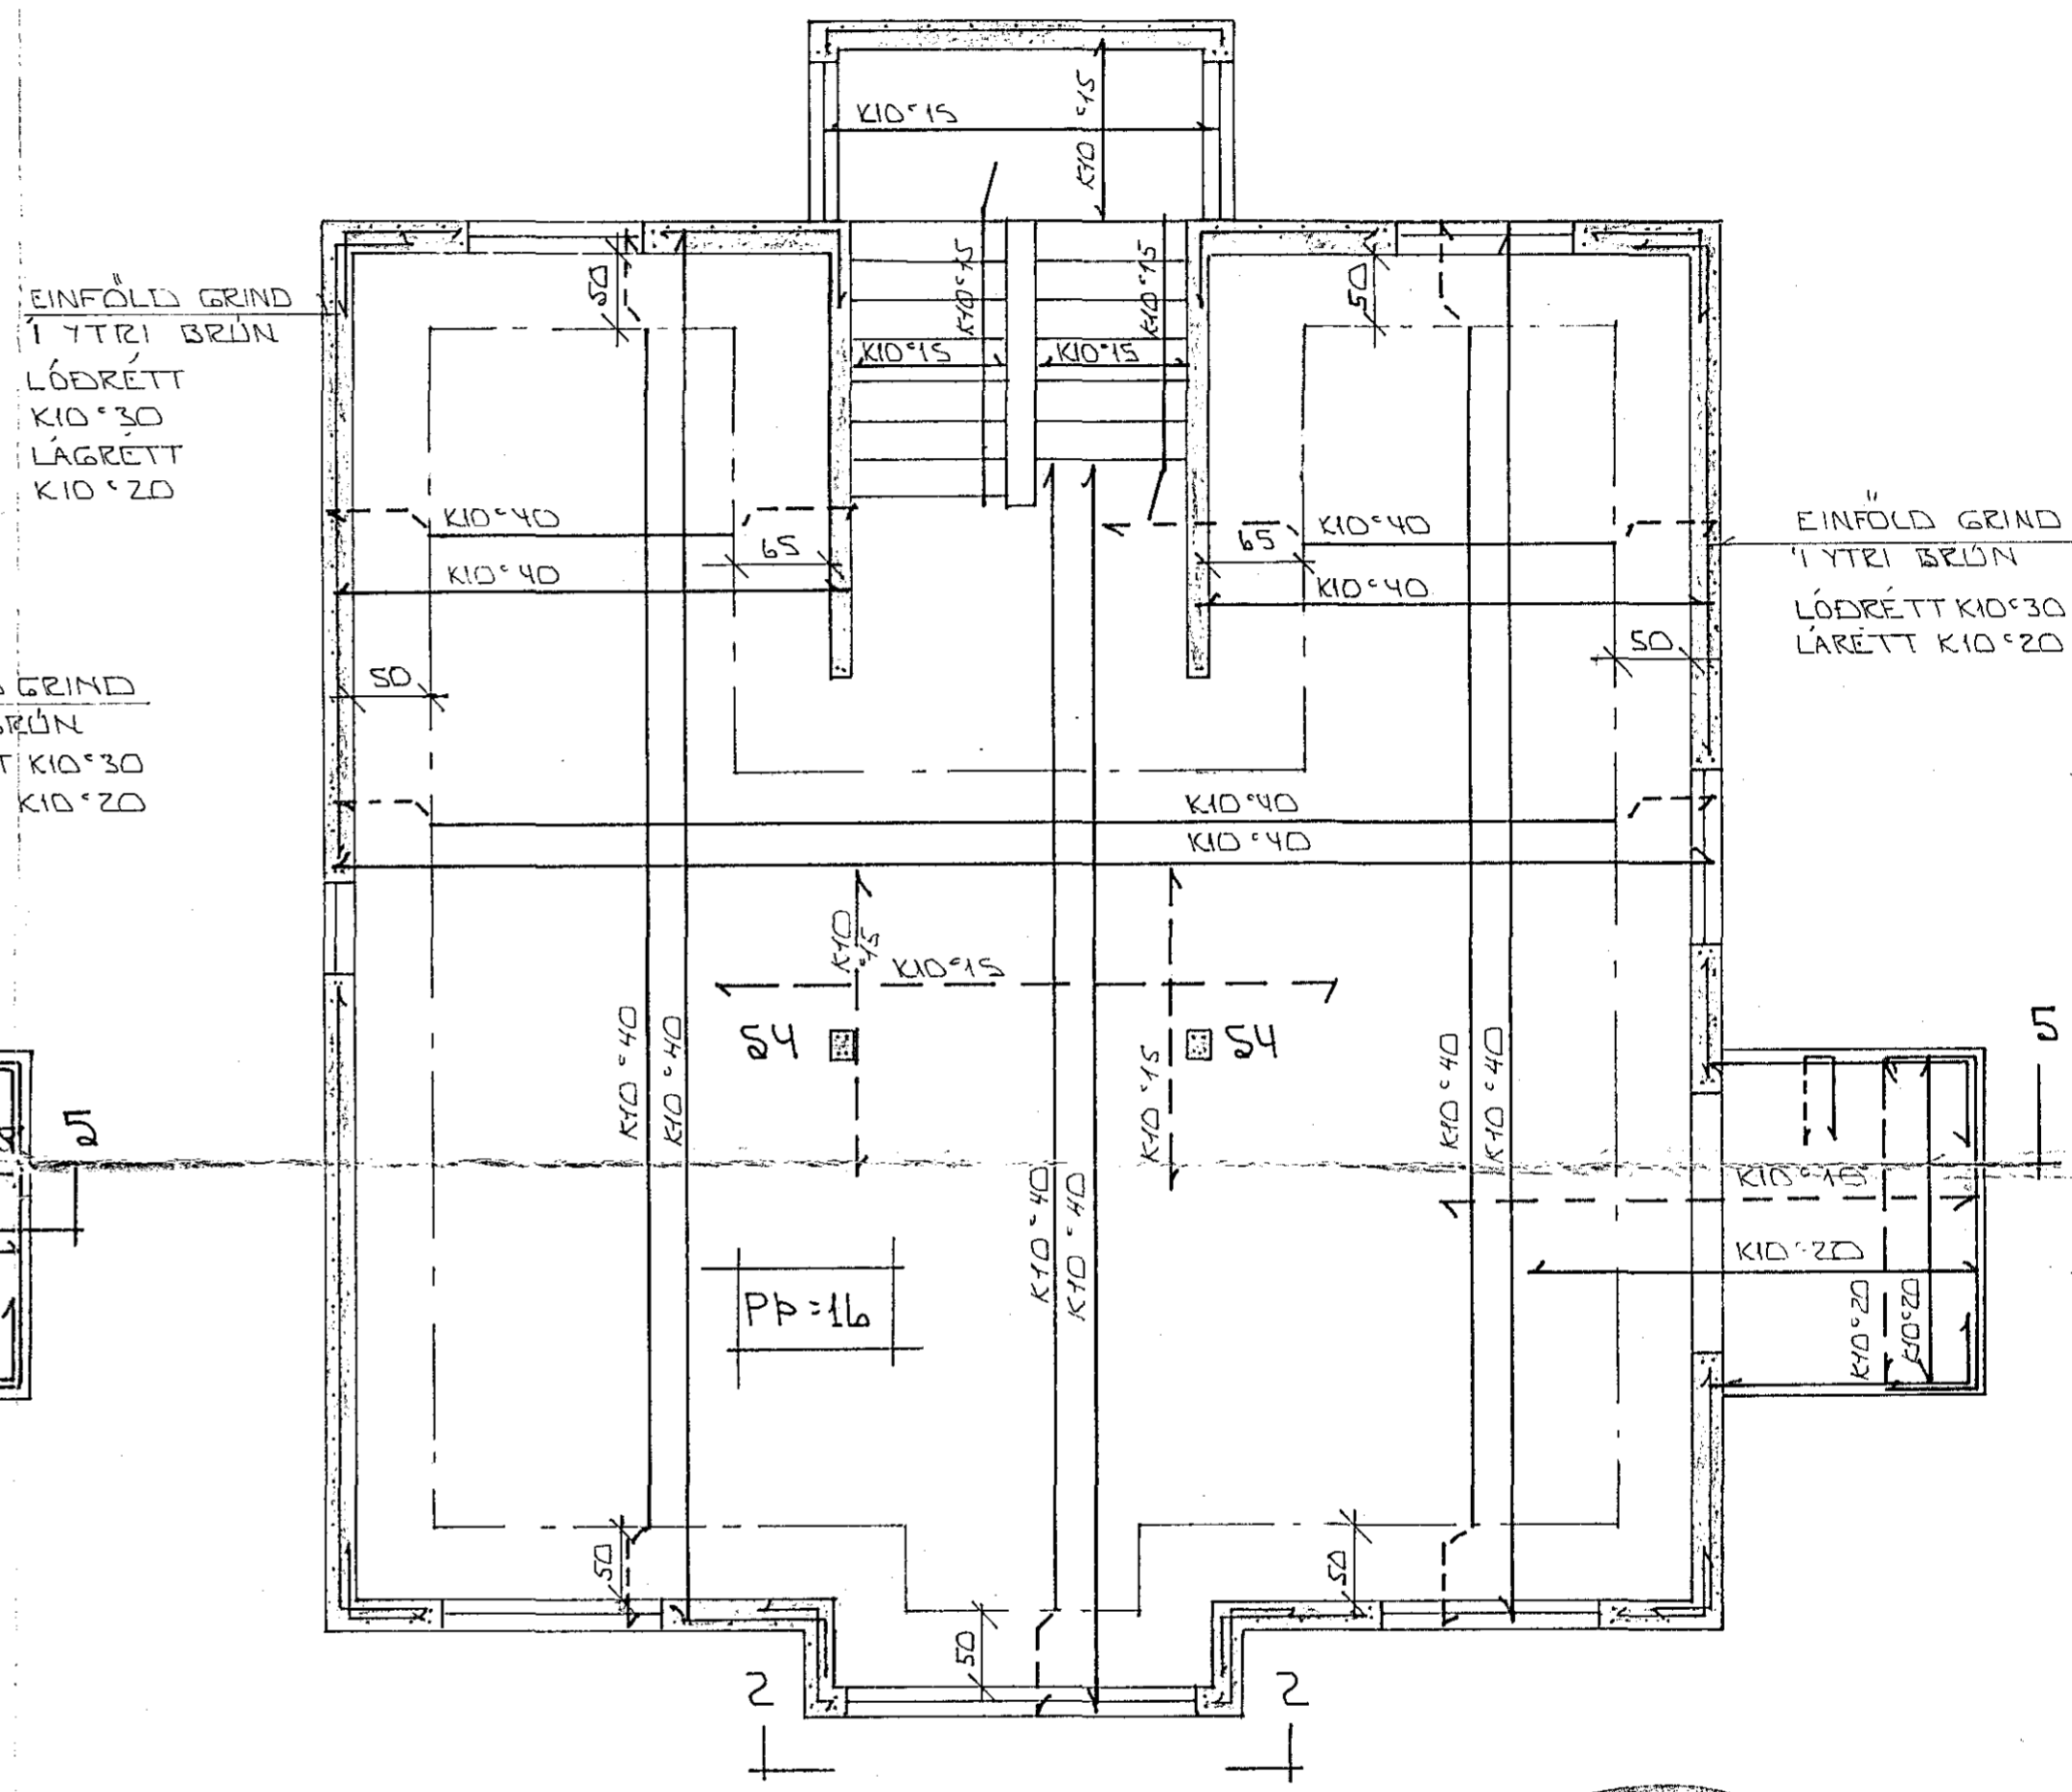

GRUNNMÝND 2. HÆÐ 1:50

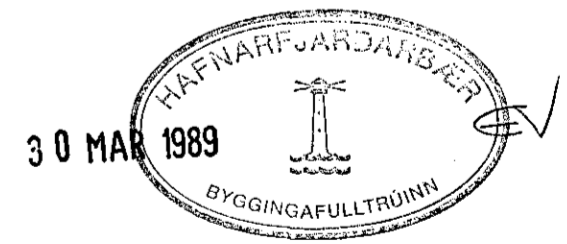

SKÝRINGAR:

ALMENNAR SKÝRINGAR SJA BL. NR. 1-01
 ÁSYND 2-2 SJA BL. NR. 1-06
 SNID OG SERMÝNDIR SJA BL. NR. 1-05.

| | | | | | |
|--|----------|-----------|------|-------------|---------|
| | | | | | |
| 1 | MARS '89 | JARNALÖGN | EFRI | SVALIR | |
| BR.NR. | DAGS | EÐLI | | ÍSREYTINGAR | SIGN. |
| SUDURGATA 17 HAFNARFIRÐI | | | | DAGS | NOV '88 |
| JARNBENDING PLOTU OG VEGGJA 1.OG 2.HÆÐ | | | | HANNAÐ | |
| MÆLIKV. 1:50 | | | | TEIKNAD | |
| SIGURÐUR ÞORLEIFSSON | | | | VERK NR. | 8838 |
| STRANDGÖTU 11 HAFNARFIRÐI SÍMI 54751 | | | | BLAD NR. | 1-04 |