


Húsvéita nr. 2726 Teikning nr. 1940  
 Samþykkt þ. 23.1.1981  
 f.h. RAFVEITU HAFNARFIJARDAR  
*Albert Kristjánsson*  
 Eftirlitsmaður rafhlagna

Inntök samþykkt 29.1.1981  
 f.h. RAFVEITU HAFNARFIJARDAR  
 Byggingartekn. samþ. 4/7.79  
 Framútsæð  
*Albert Kristjánsson*

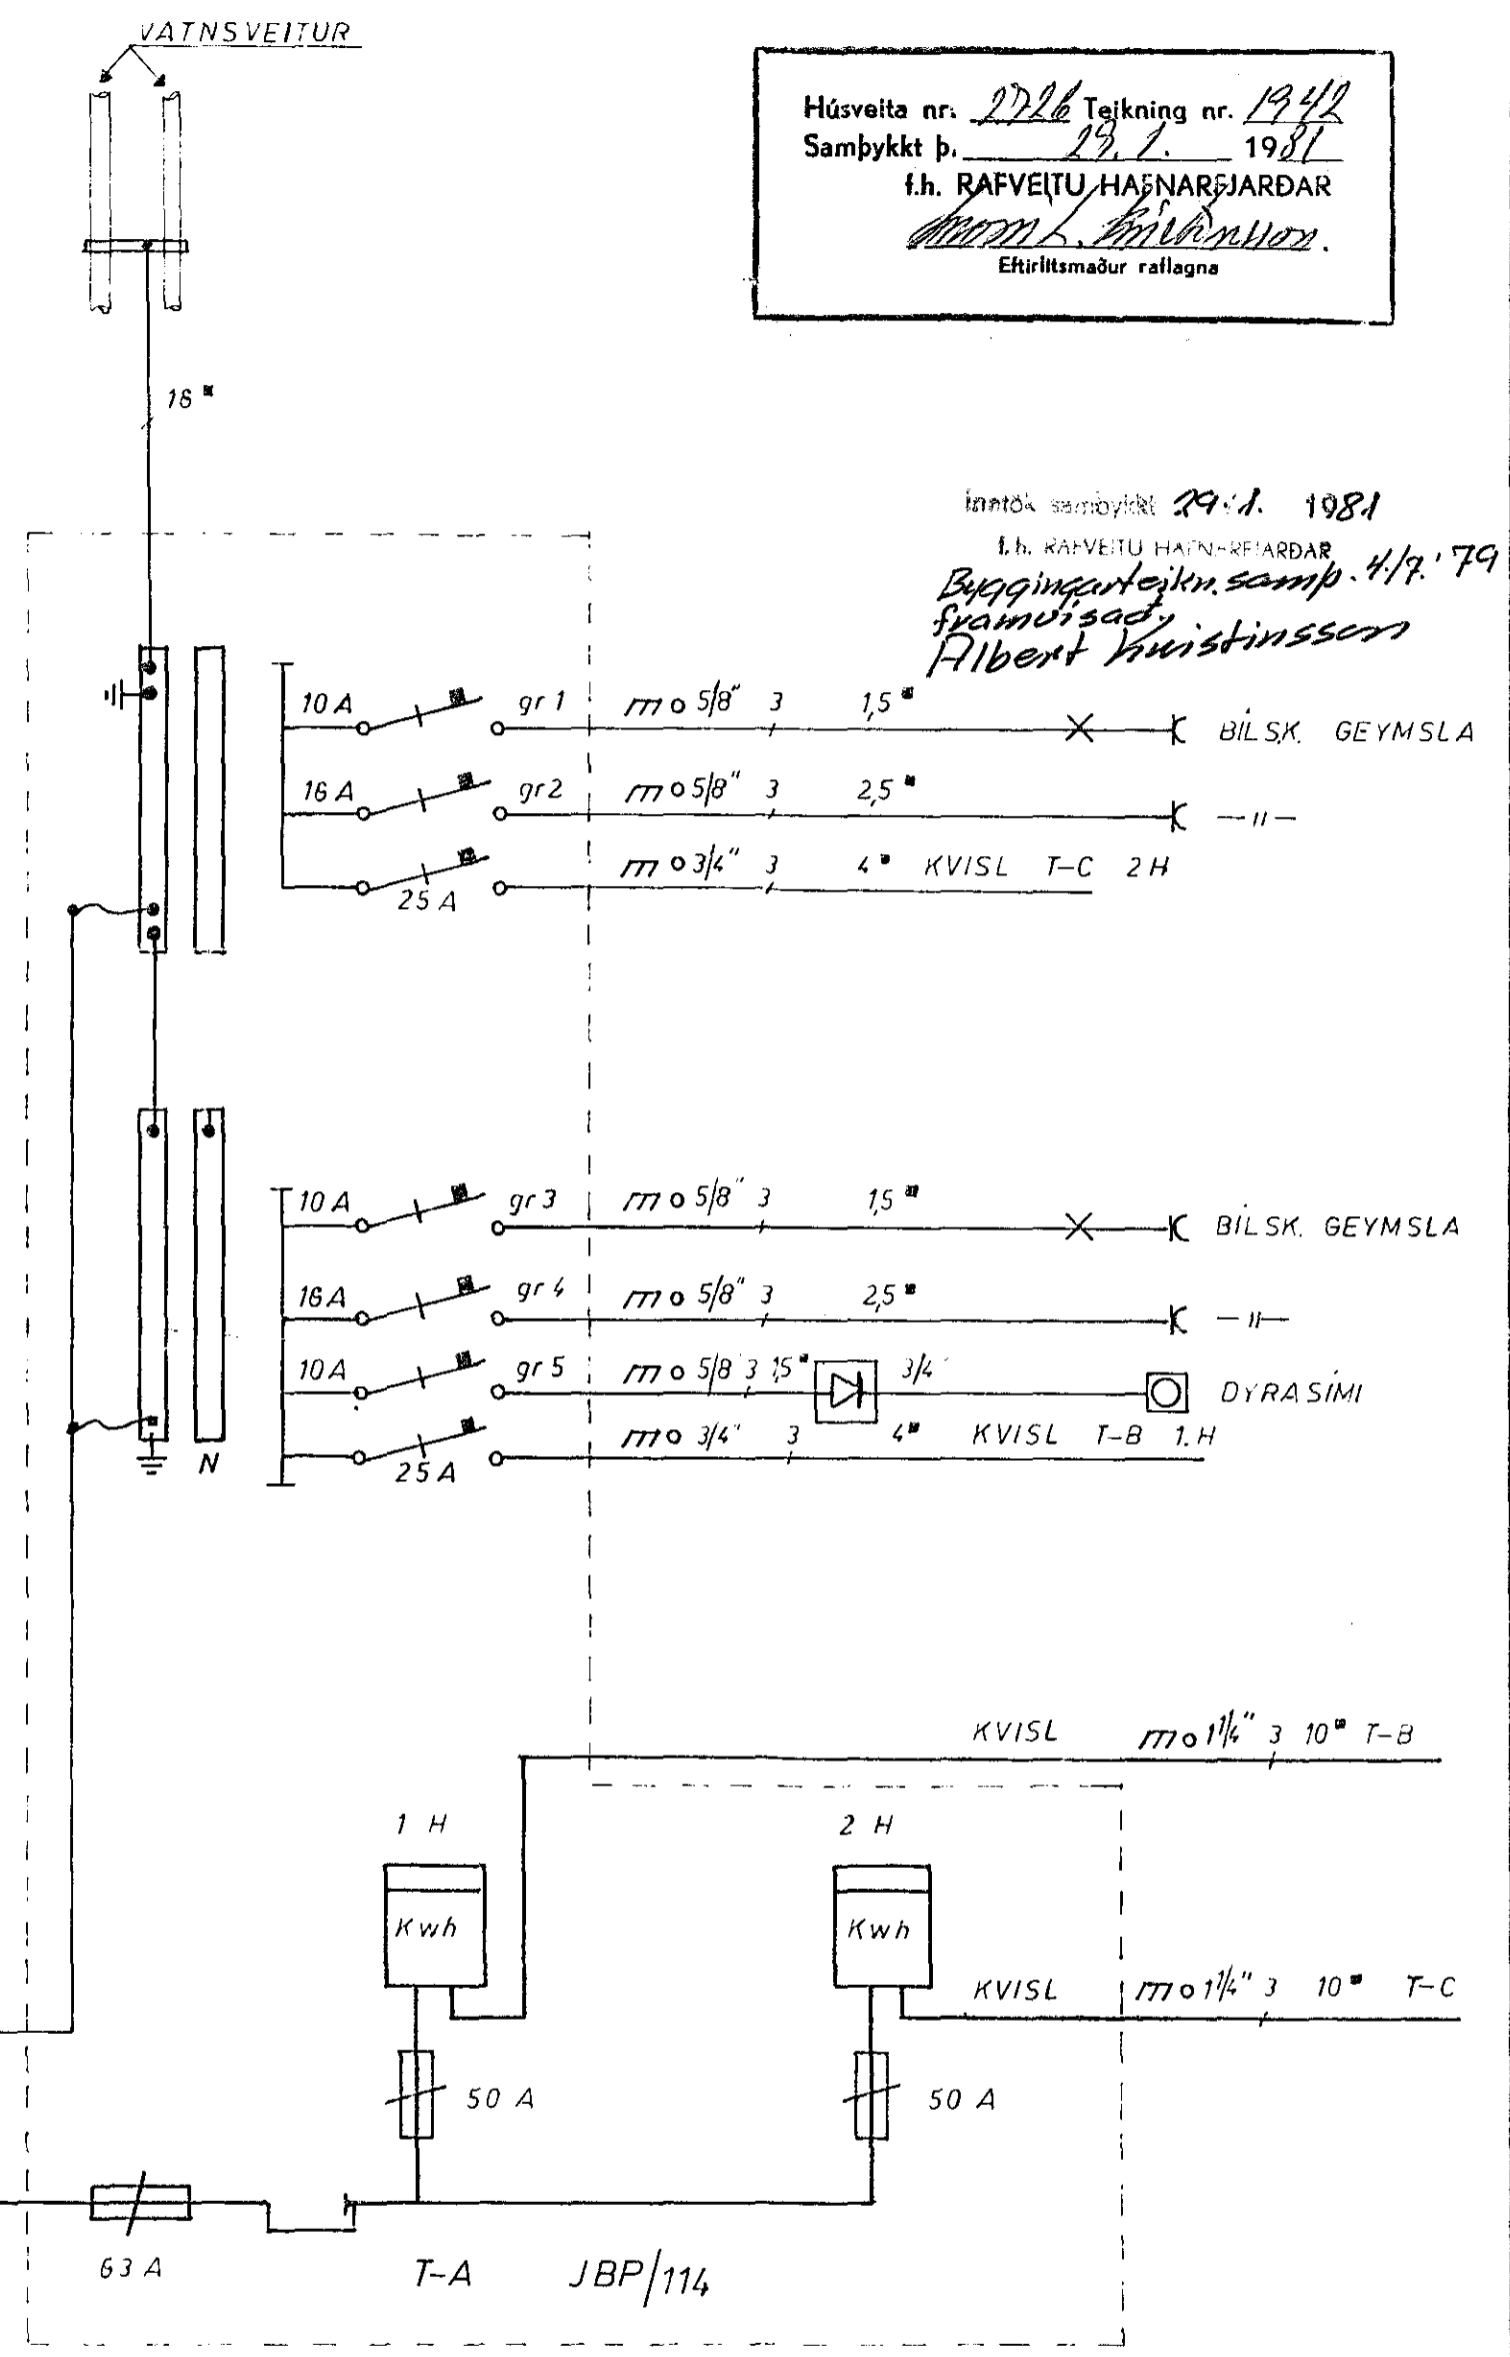

TEIKNISTOFAN BORGARTÚNI 23		SÍMI 28177
SUBURGATA nr 76	HAFNARFIJÐI	BLAD 1 AF 4
KJALLARI	RAFLÖGN	HANNAÐ
		TEIKNAD
		YFIRF
MKV 1:50		<i>Alfredur Þorvaldsson</i>