




ÁNEGLI 2 STK 1" x 6"  
3" NAGLAR

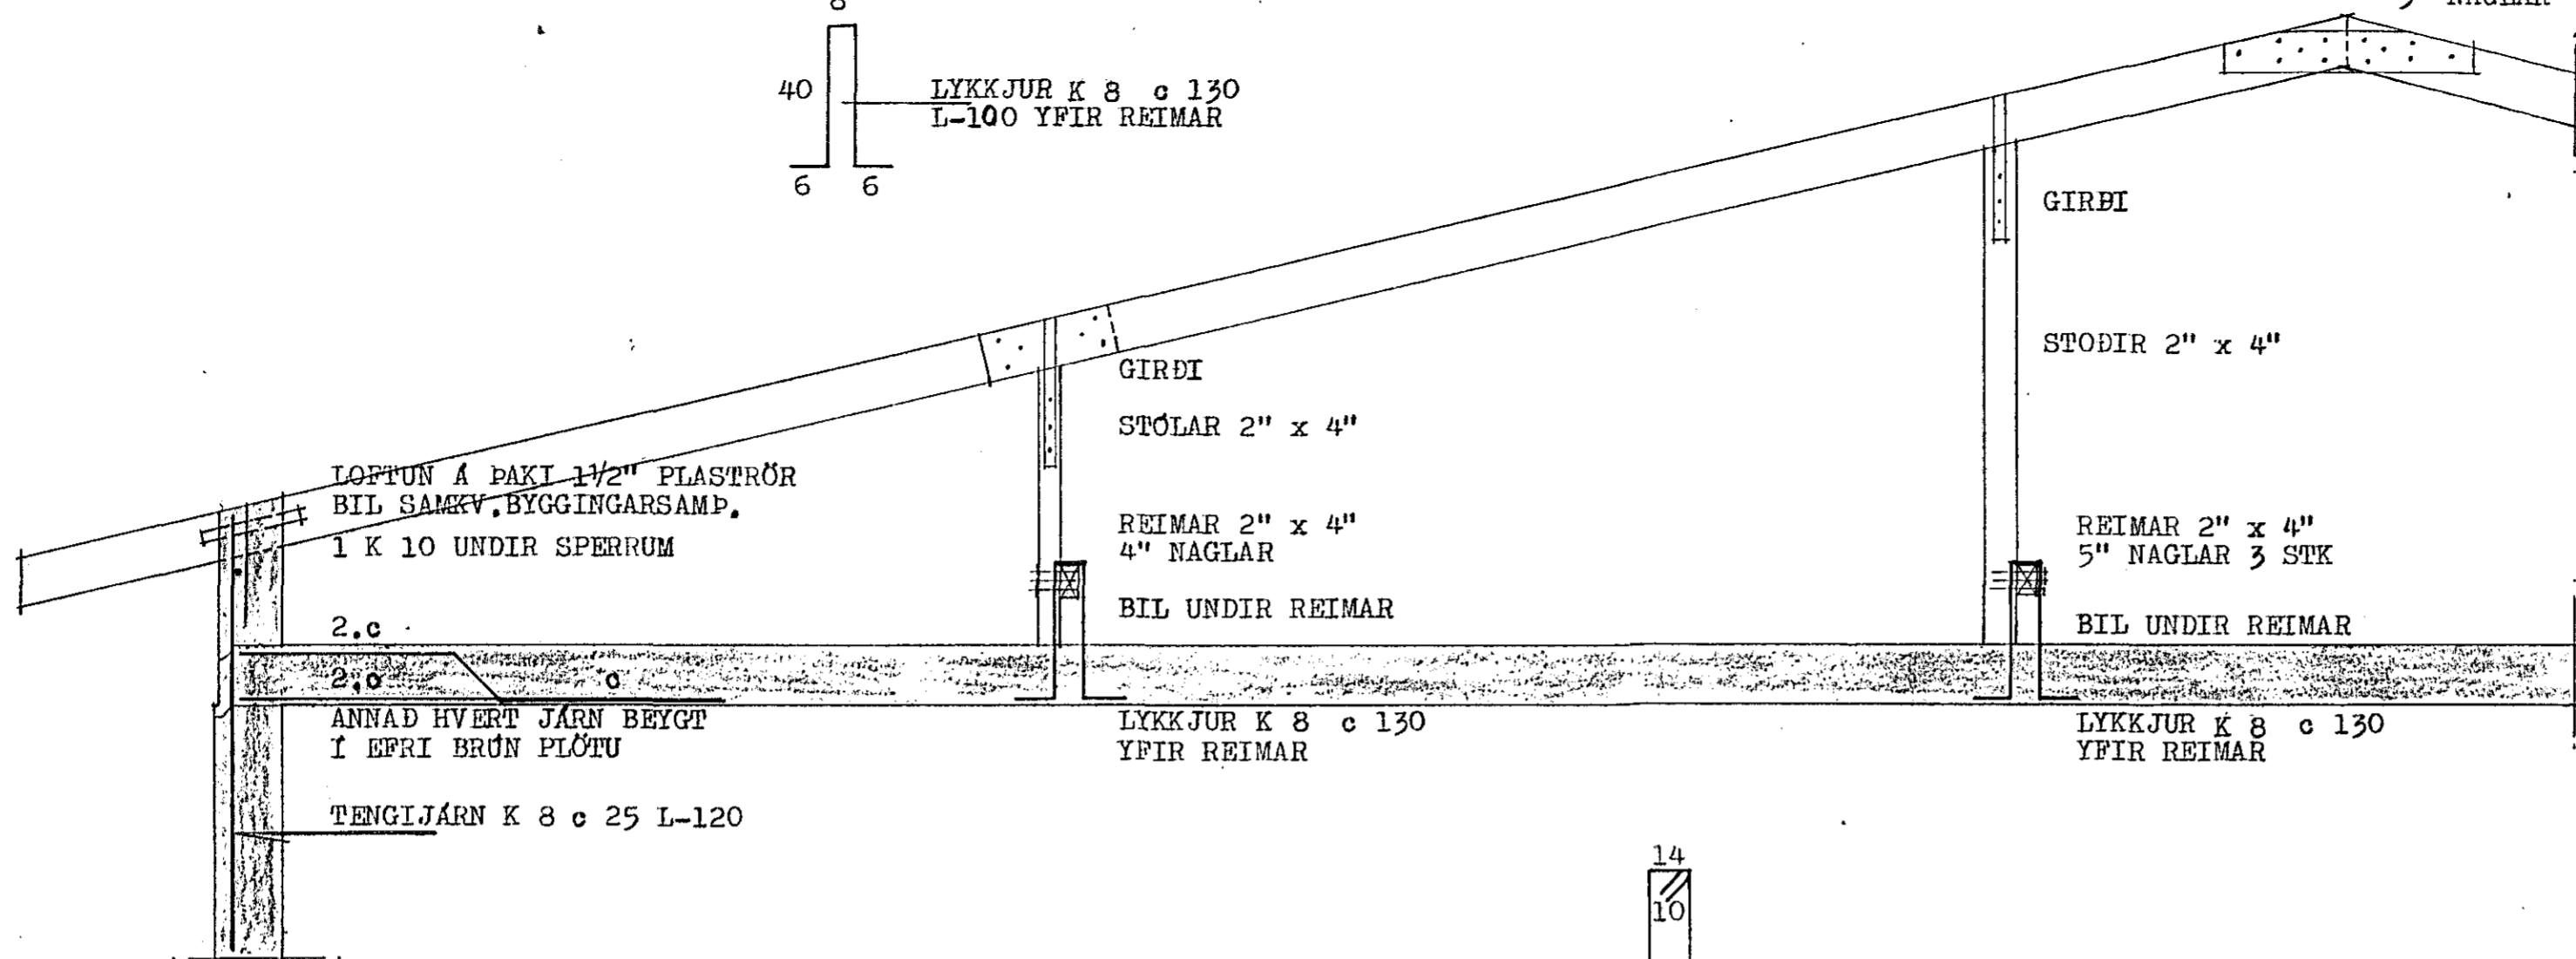


SNID - A 1:20

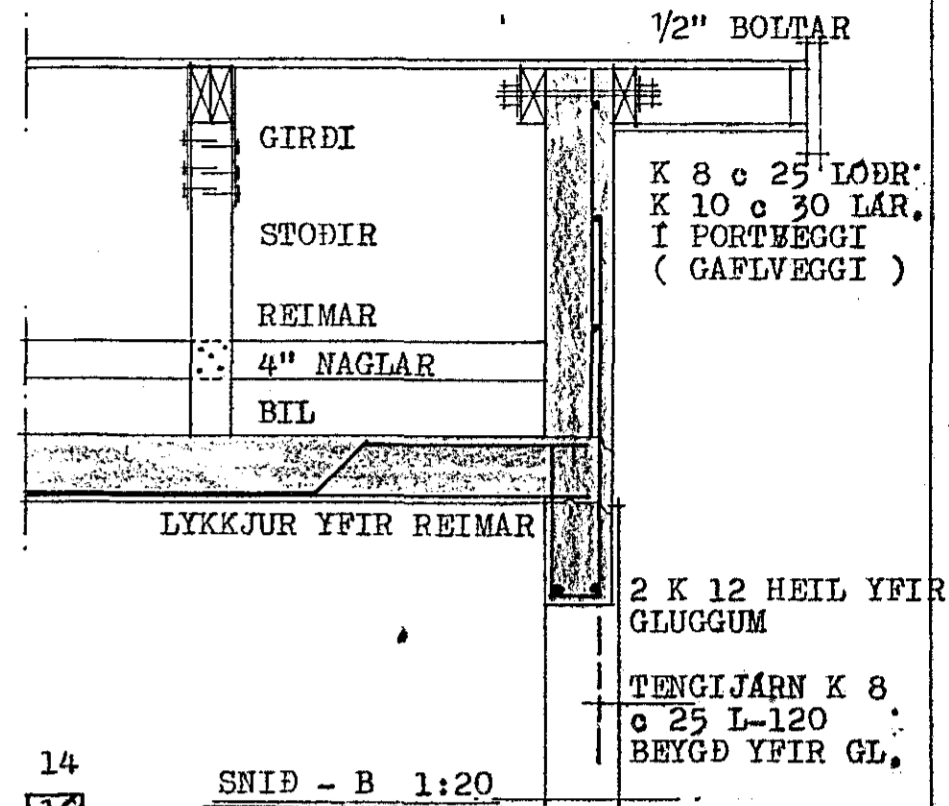


SNID - B 1:20

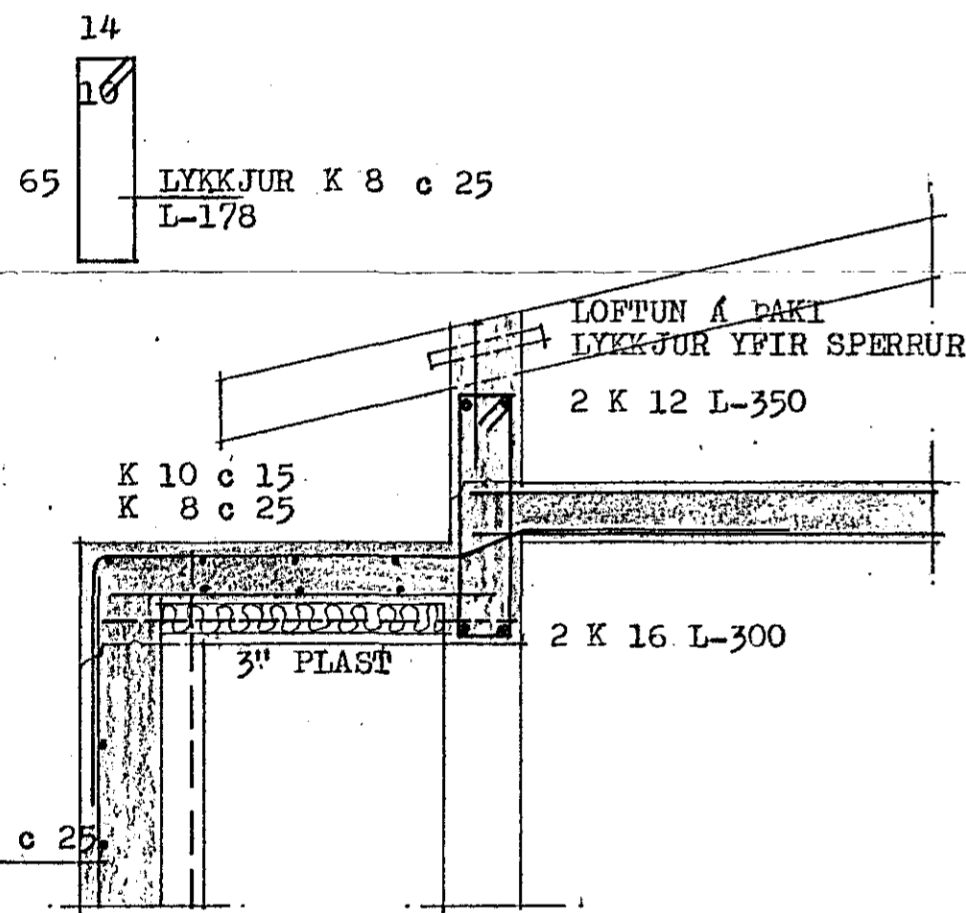


SNID - C 1:20

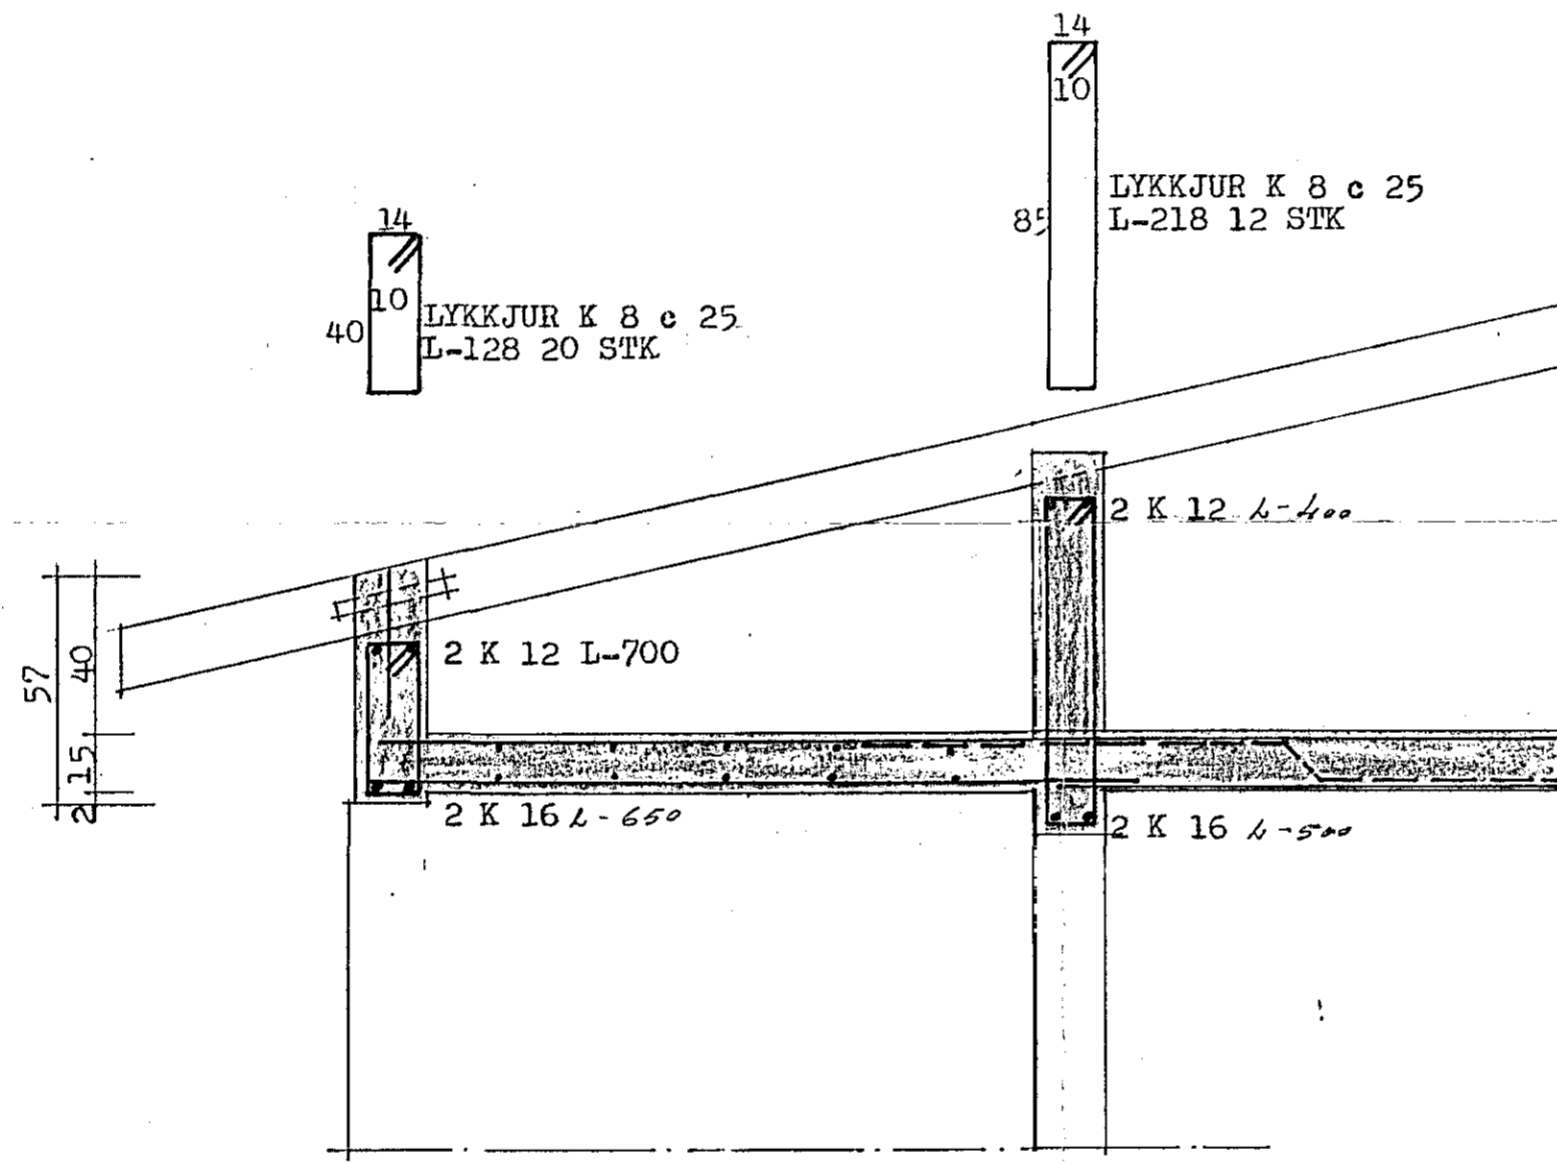


SNID - D 1:20

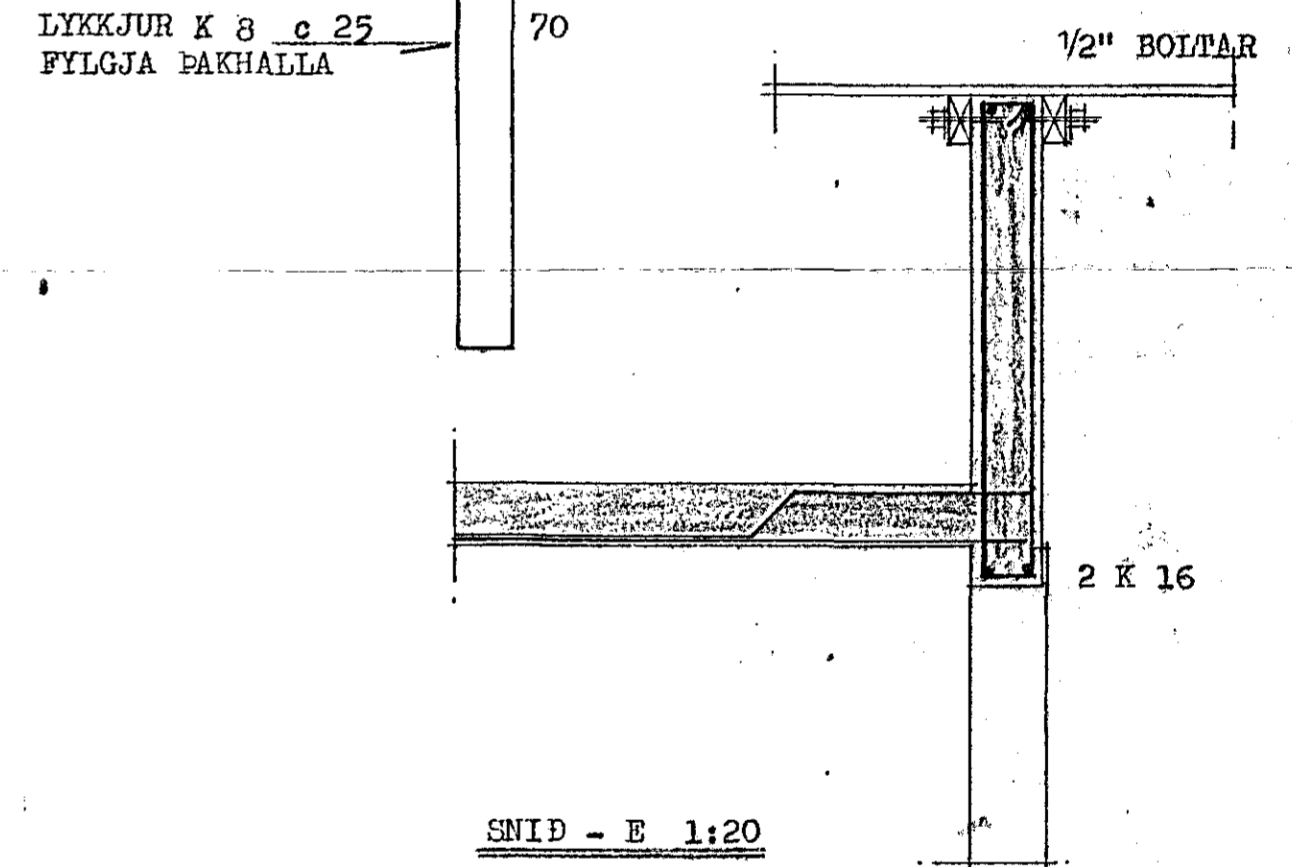


SNID - E 1:20

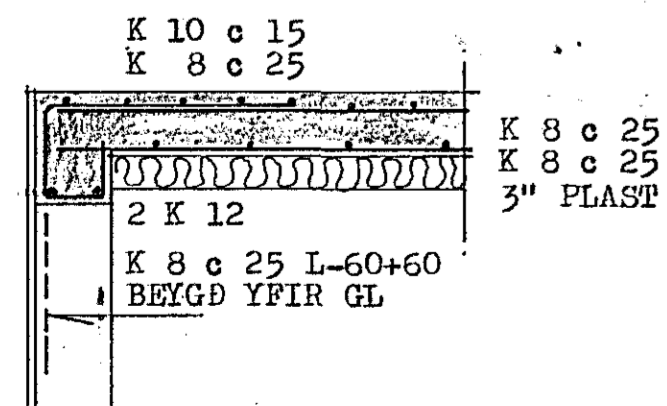

SNID - F 1:20

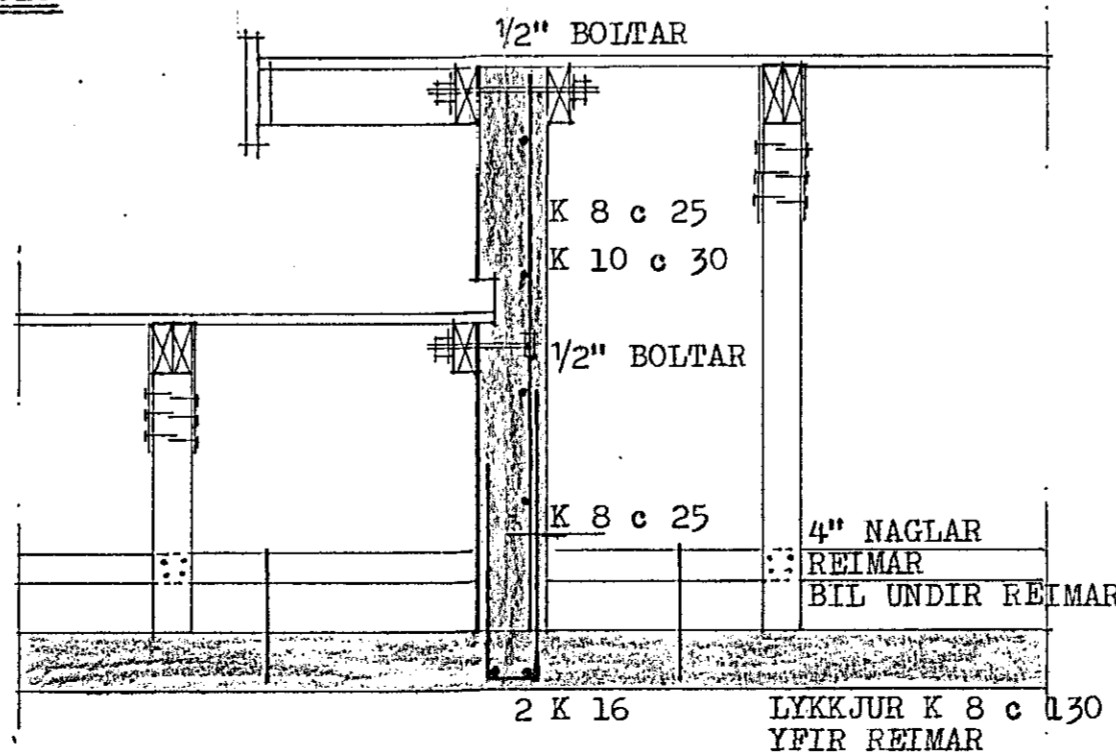

SNID - G 1:20

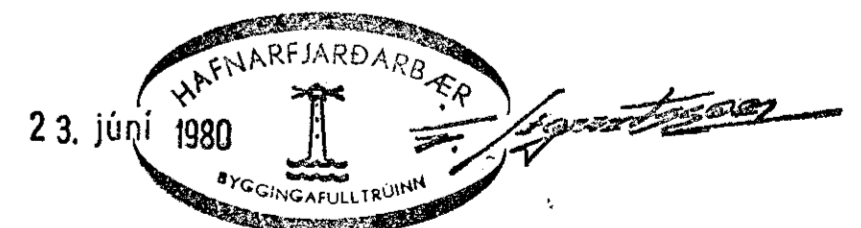

STEINGRÍMUR TH. ÞORLEIFSSON, MTFI  
TEIKNISTOFA - ÁRMÚLA 5 - SÍMI 3-22-44

VERK: SUBURGATA NR. 76 HAFNARFIRÐI

MÁL.	1:20	JÄRNBENT STEINSREYPA
DAGS.	JÚNÍ-1980	ÞAKBITAR OG LOFTPL. 2.H
BLAD	10	-SNID
BREYTT		<i>Steingrímur Th. Þorleifsson</i>