


SNID 7 1:20


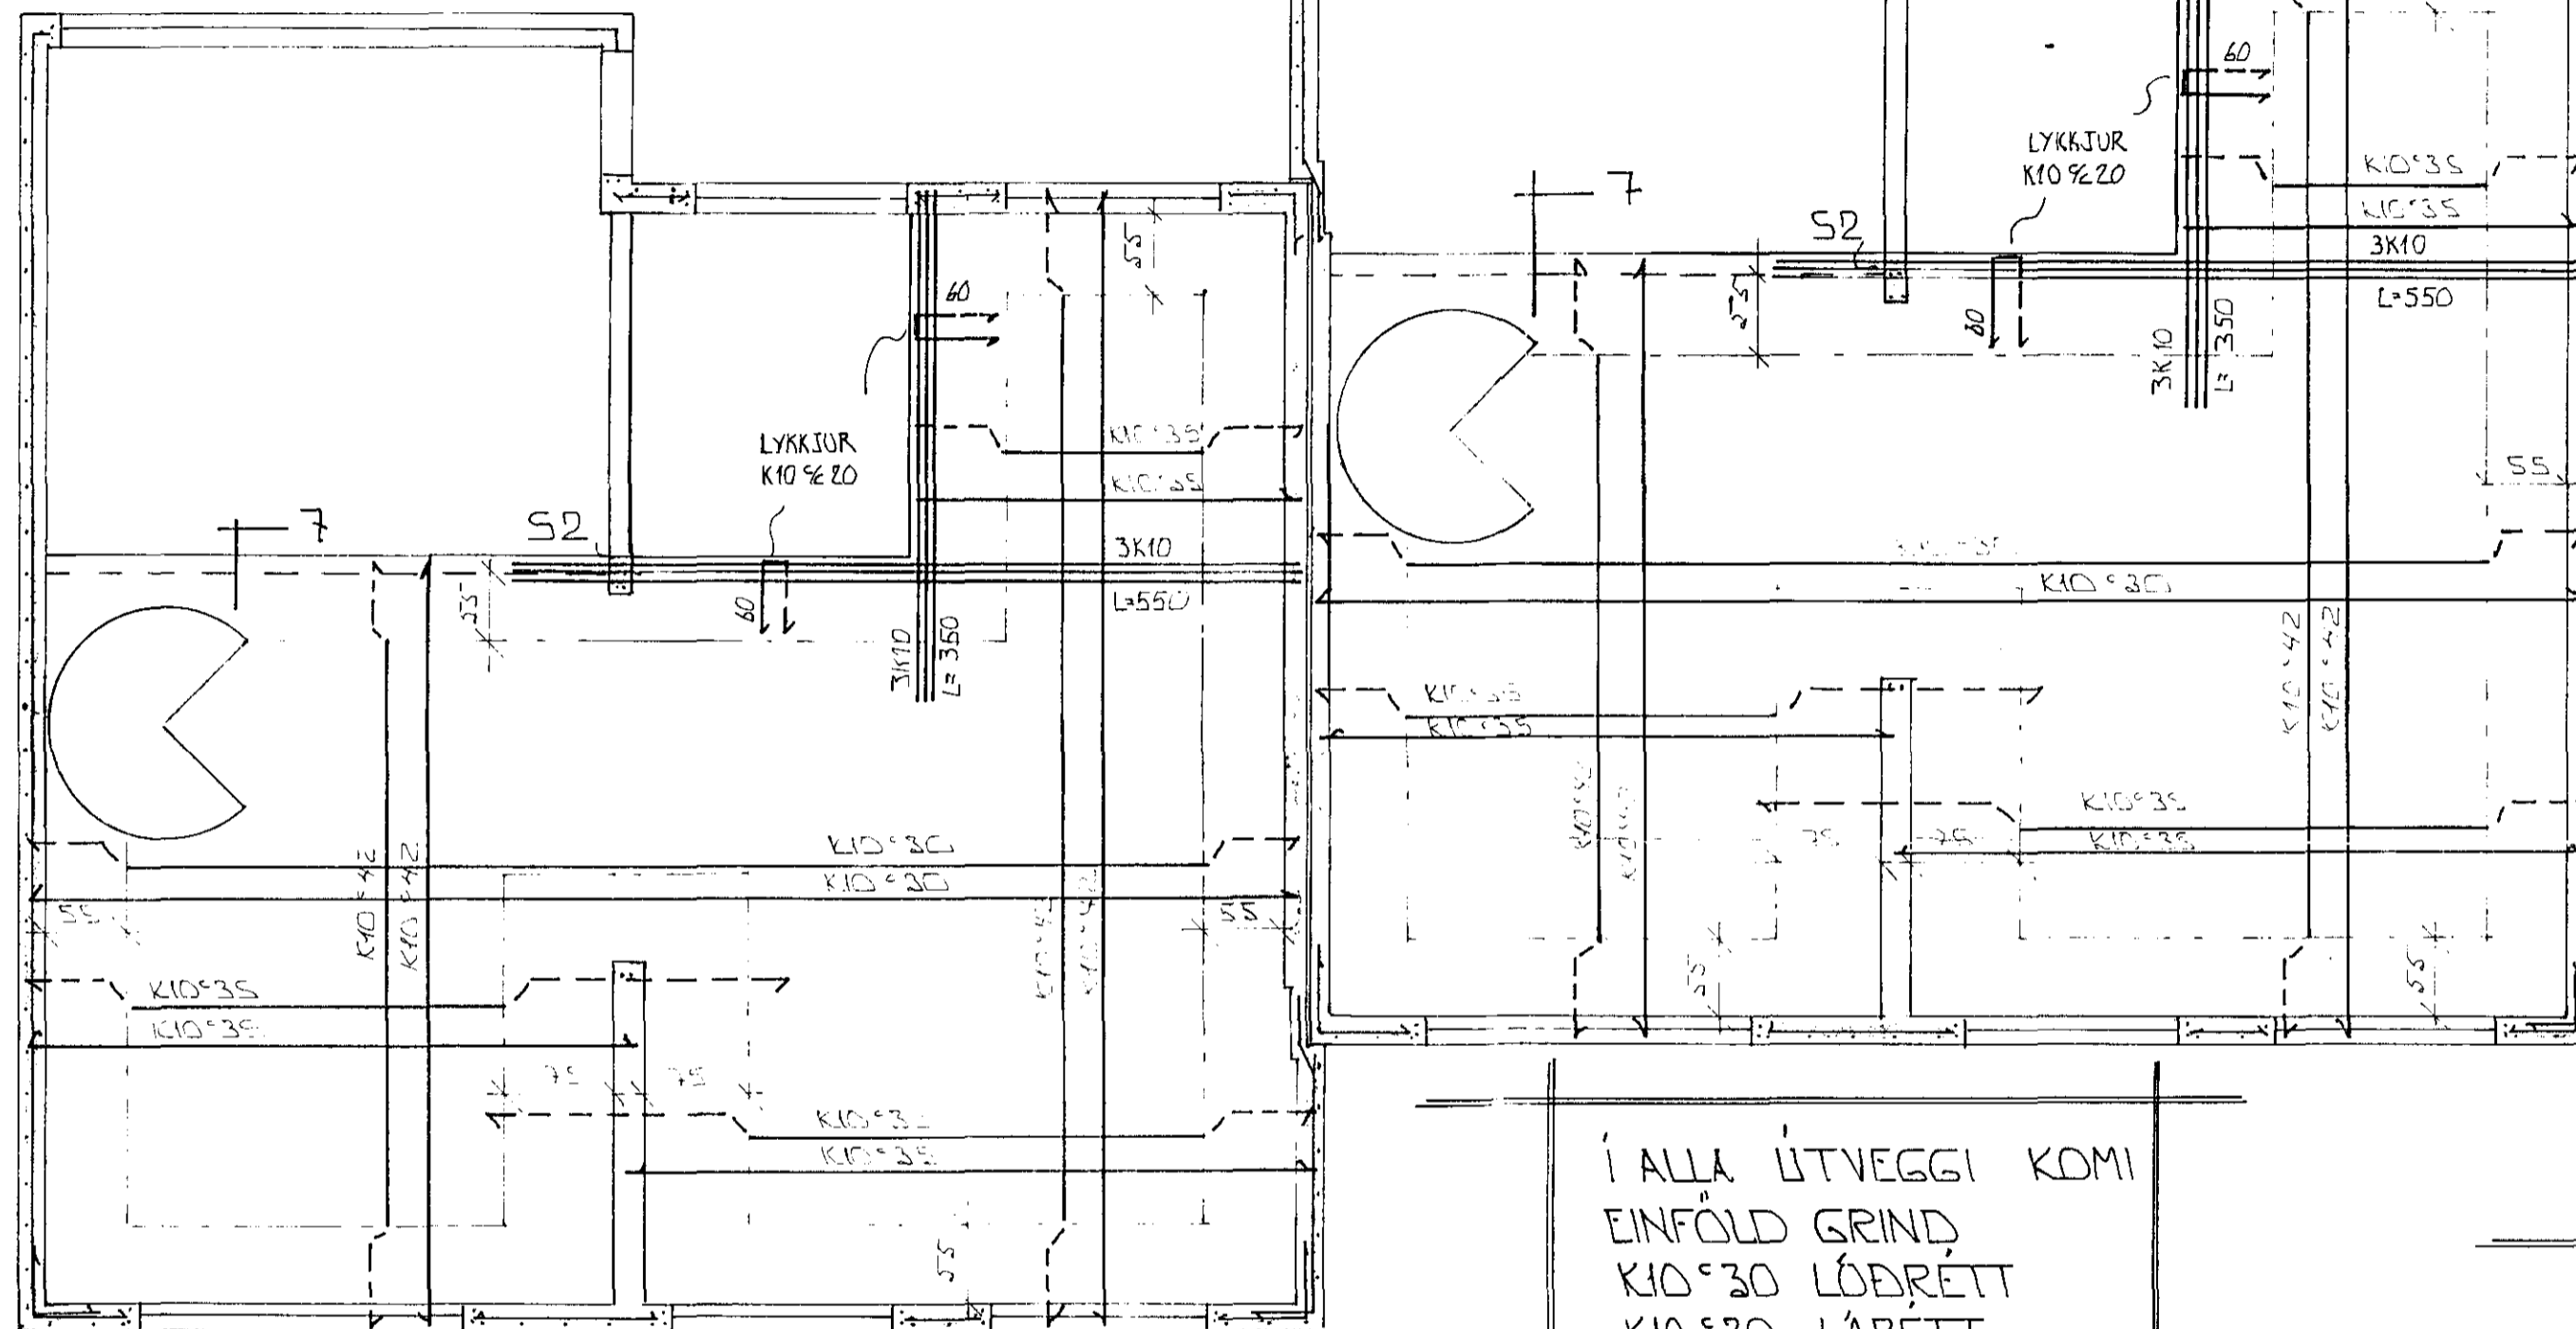


GRUNNMÝND 1:50

Í ALLA LITVEGGI KOMI
EINFÖLD GRIND
K10°30 LÖÐRÉTT
K10°20 LÁRETT

SKÝRINGAR:

ALMENNAR SKÝRINGAR SÁ BL.NR 1-01
STENPA: S > 250 VS ≤ 0.5
LOFT ≥ 6%
SEMENT ≥ 300 KG/M³

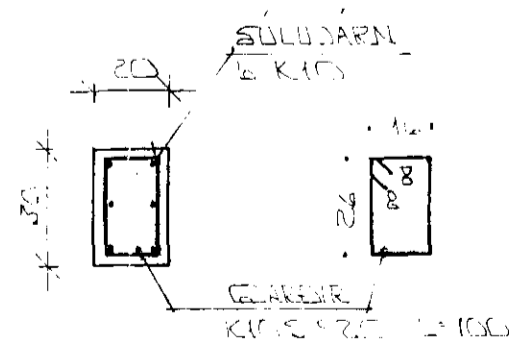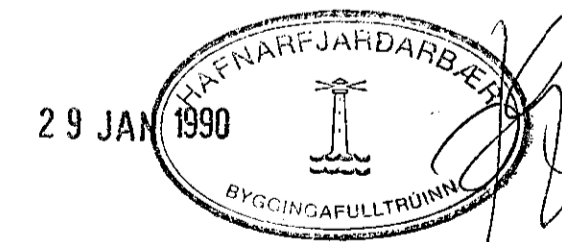

SÚLA S2 1:20

D2	25.01.90	HAFLÓR KRINBEUM STIGA	EV
D1	8.12.89	DR. YFIR STIGA	
BR NR	DAGS	EDLI BREVTINGAR	SIGN
		SÚLURGATA 82-84 HAFNARFIRÐI	DAGS NOV'89
		JÁRNÞENDING PLOTU YFIR EFRI HÆÐ.	HANNAÐ
			TEIKNAR
			VERK NR 8922
	MÆLIKV. 1:50	SIGURÐUR ÞORLEIFSSON TEKNIFRÆÐINGUR	BLADNR
		STRANDGÖTU 11 HAFNARFIRÐI SÍMI 54751	1-05