




SNID 5 \times 1:20

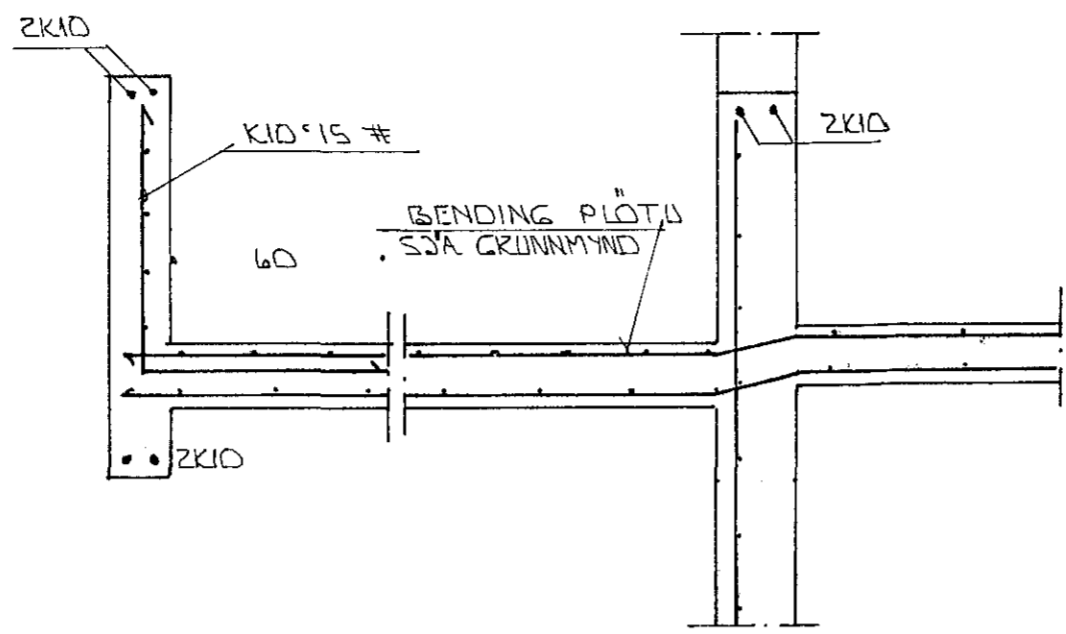


SNID 7 - 7 \times 1:20

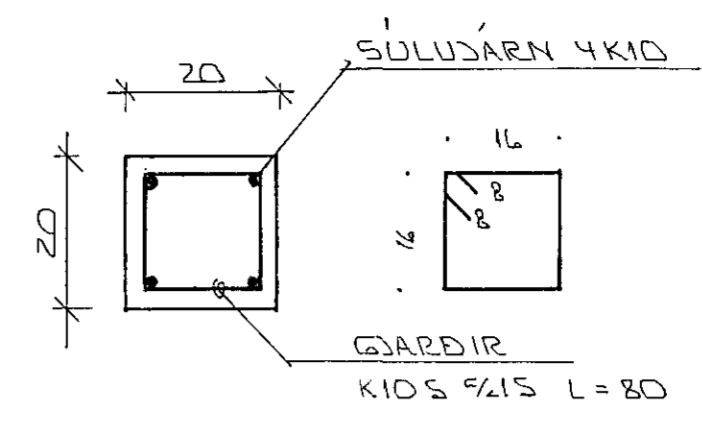


SULA 52 \times 1:10

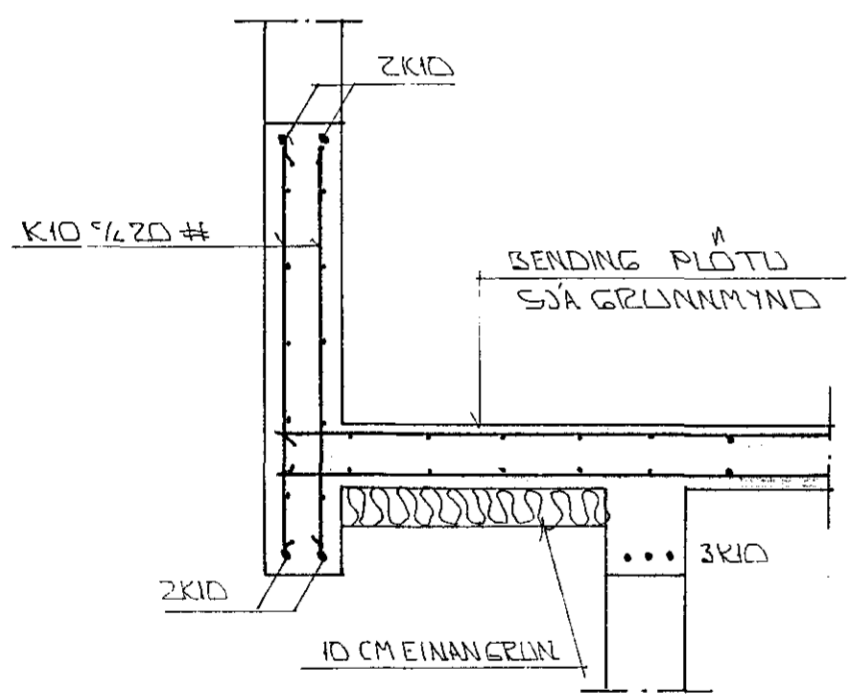

SNID 6 \times 1:20

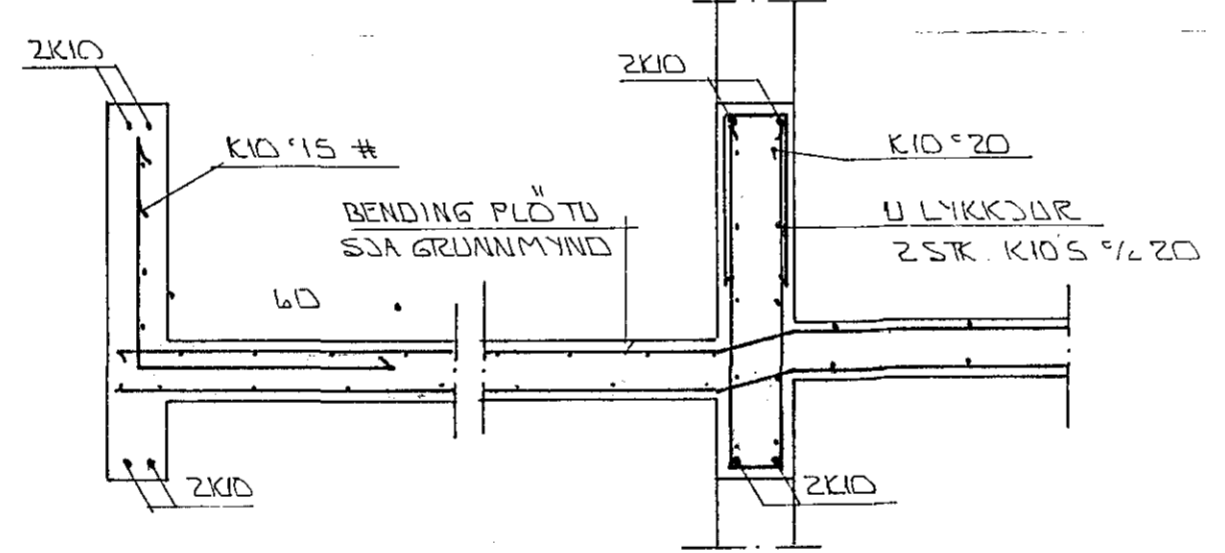



SNID 8 - 8 \times 1:20

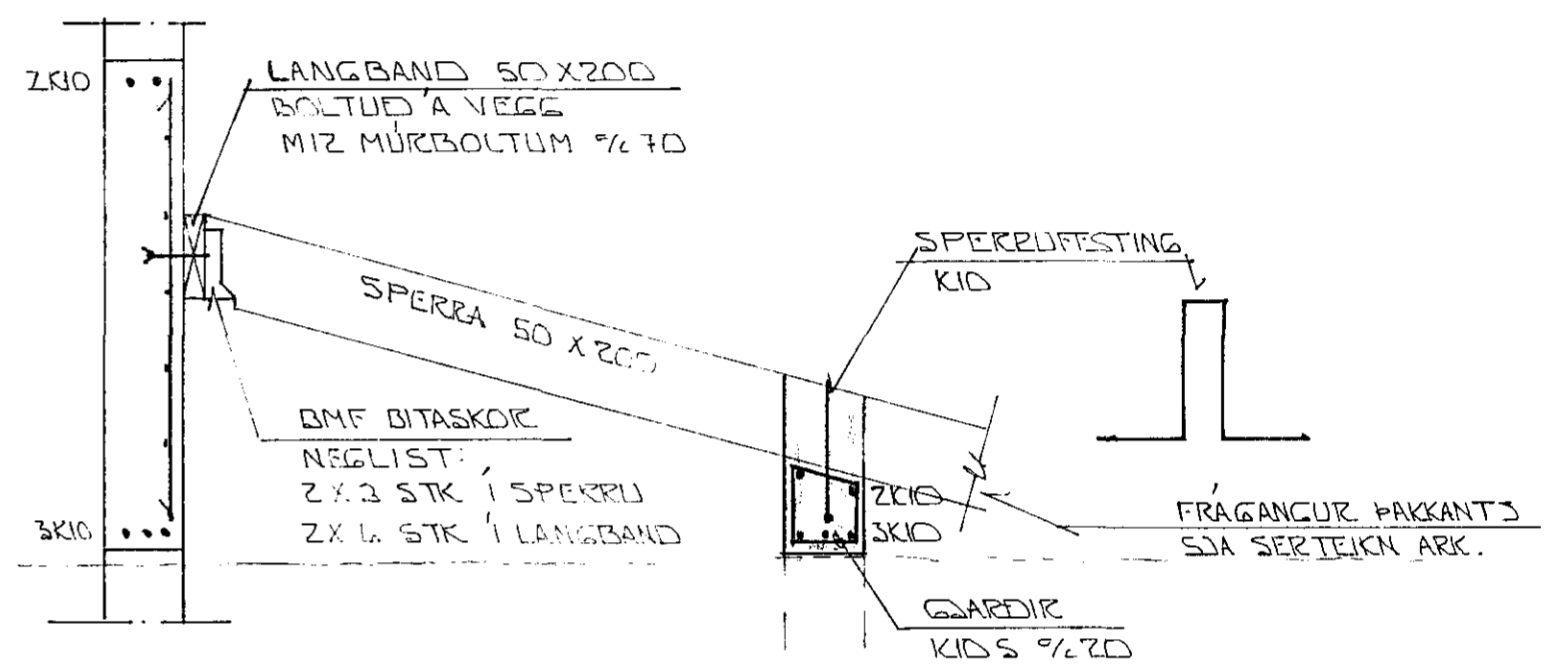

SNID 9 - 9 \times 1:20

SKYRINGAR:

ALMENNAR SKYRINGAR SJA BL NR. 1-01

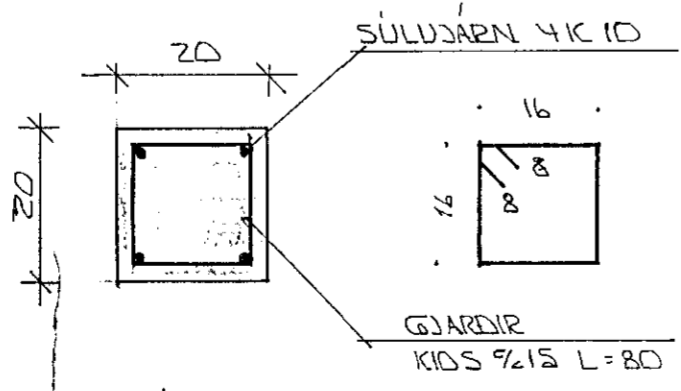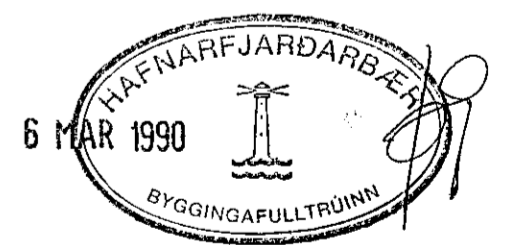

SULA 51 \times 1:10

BR.NR.	DAGS	EDLI BREVTINGAR	SIGN.
SULURGATA 96-98 HAFNARFJARDI			DAGS DES. '89
BURÐARVIRKI: SNID OG SERMYNDIR.			HANNAÐ
MELIKV. 1:1:20 \times 1:10			TEIKNAD 1/20
SIGURÐUR ÞORLEIFSSON TEKNIFRÆÐINGUR F.T.F.I.			VERK NR. 8949
STRANDGÖTU 11 HAFNARFJARDI SIMI 54751			BLAD NR. 1-07