




LÍMTRÉSBITAR B1 OG B3 ALLS 2 STK. 115-333-12075

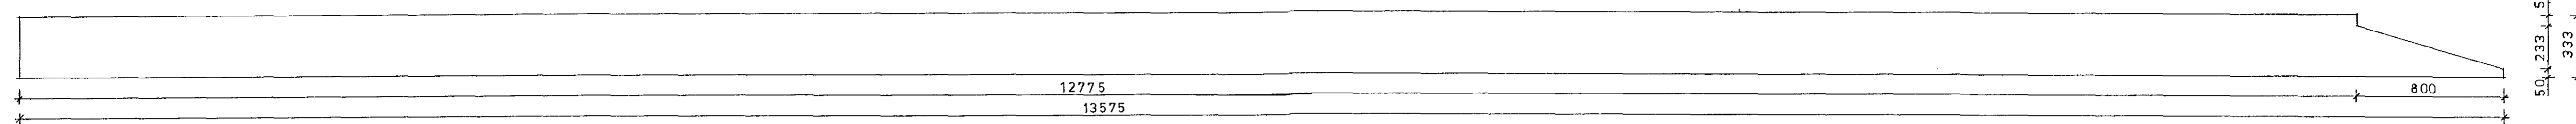


LÍMTRÉSBITAR B2 OG B4 ALLS 2 STK. 115-333-13575

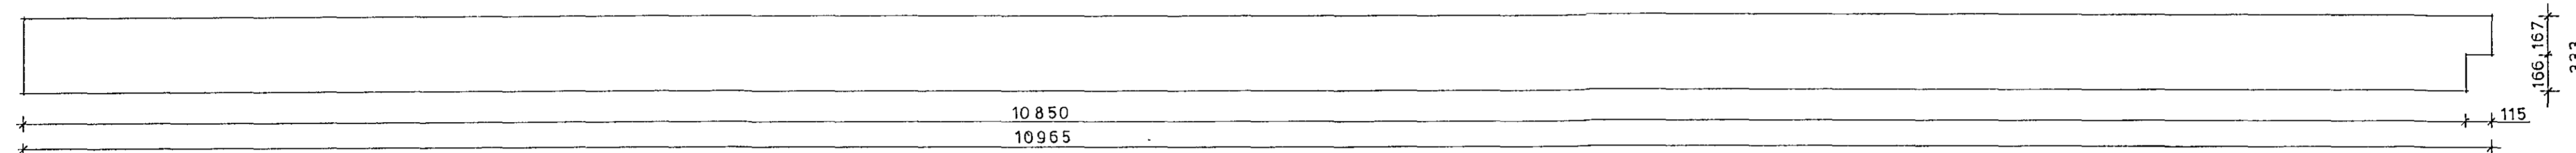


LÍMTRÉSBITI B5 ALLS 1 STK. 115-333-10965

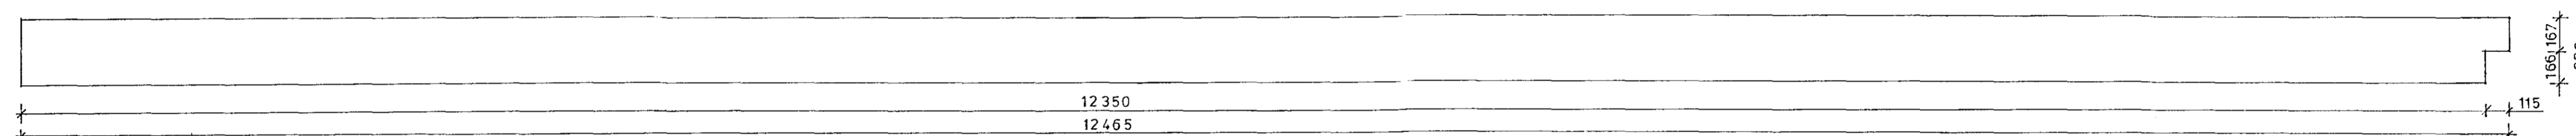


LÍMTRÉSBITI B6 ALLS 1 STK. 115-333-12465

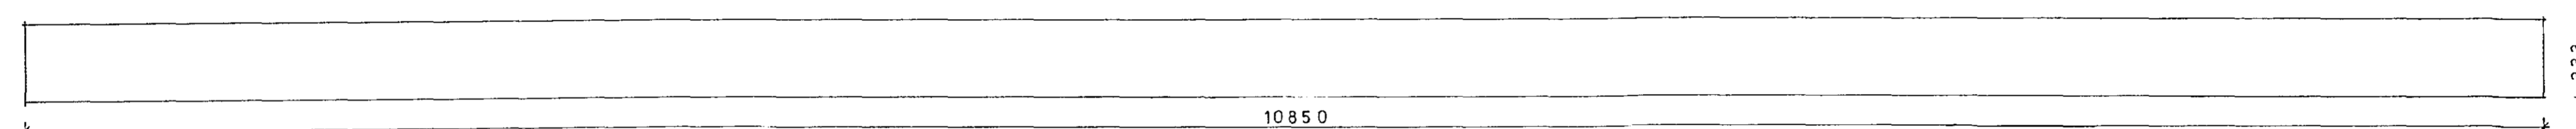


LÍMTRÉSBITI B7 ALLS 1 STK. 115-333-10850

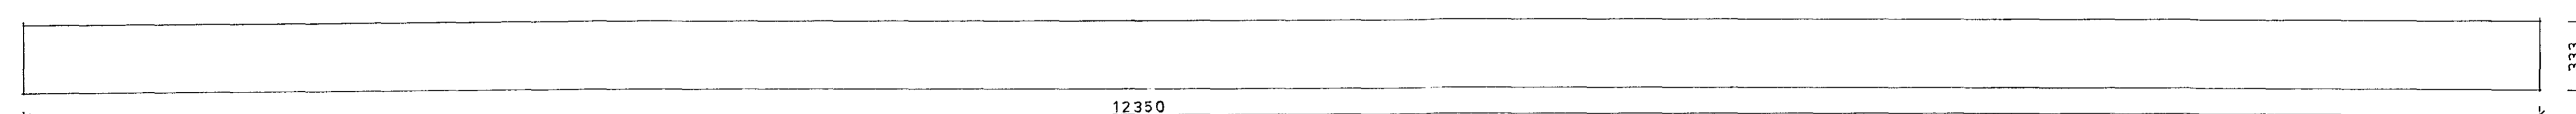

LÍMTRÉSBITI B8 ALLS 1 STK. 115-333-12350

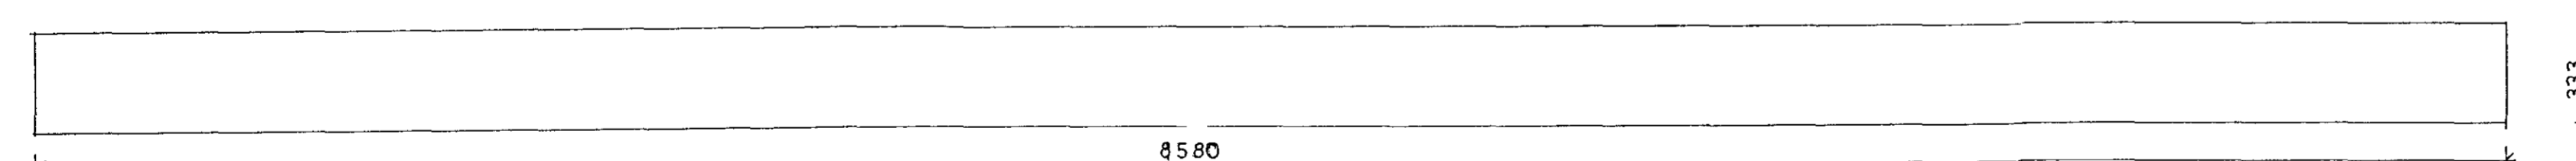


LÍMTRÉSBITAR B9 OG B12 ALLS 2 STK. 115-333-8580

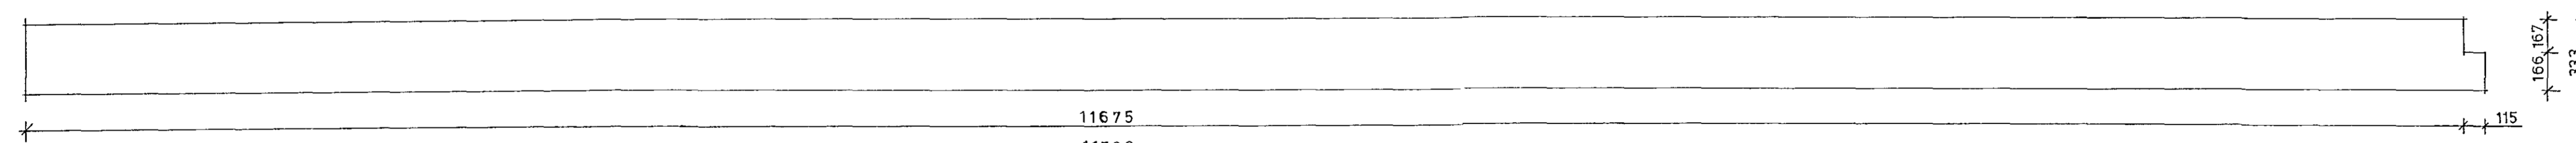

LÍMTRÉSBITAR B10 OG B11 ALLS 2 STK. 115-333-11790

LÍMTRÉ: BURDARPÓLSFLOKKUR L40  
LÍM: ÚTILÍM (RE SÖRCINOL)  
YFIRBORD SKAL SLÉTTIHEFLA  
BERA SKAL Á LÍMTRÉÐ EINA UMFERÐ  
AF LITLAUSU GRUNNFÚAVARNAREFNI.

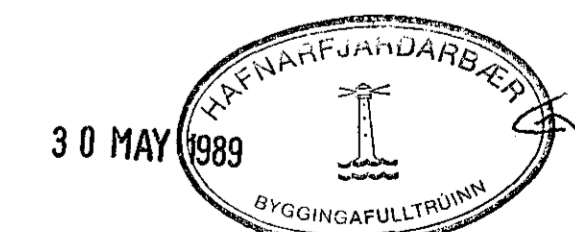

|                        |   |                           |
|------------------------|---|---------------------------|
| VERKFRÆDISTOFA         | BRAGA ÞORSTEINSSONAR OG EYVINDAR VALDIMARSSONAR HF. | STUÐLA BERG 6             |
| RÁDGJAFARVERKFRÆÐINGAR | CONSULTING ENGINEERS FRV.                           | HAFNARFIRÐI               |
| BERGSTAÐASTRÆTI 28A    | 101 REYKJAVÍK                                       | SÍMI (91) 27314-27299     |
| kvarði 1:20            | dags 10 - 2 - 1989                                  | hannað <i>[Signature]</i> |
| samb.                  | verk nr. 8741                                       | teikn nr. 4               |