




GRUNNMYND 1:20
BITAR OG SPERRUR.

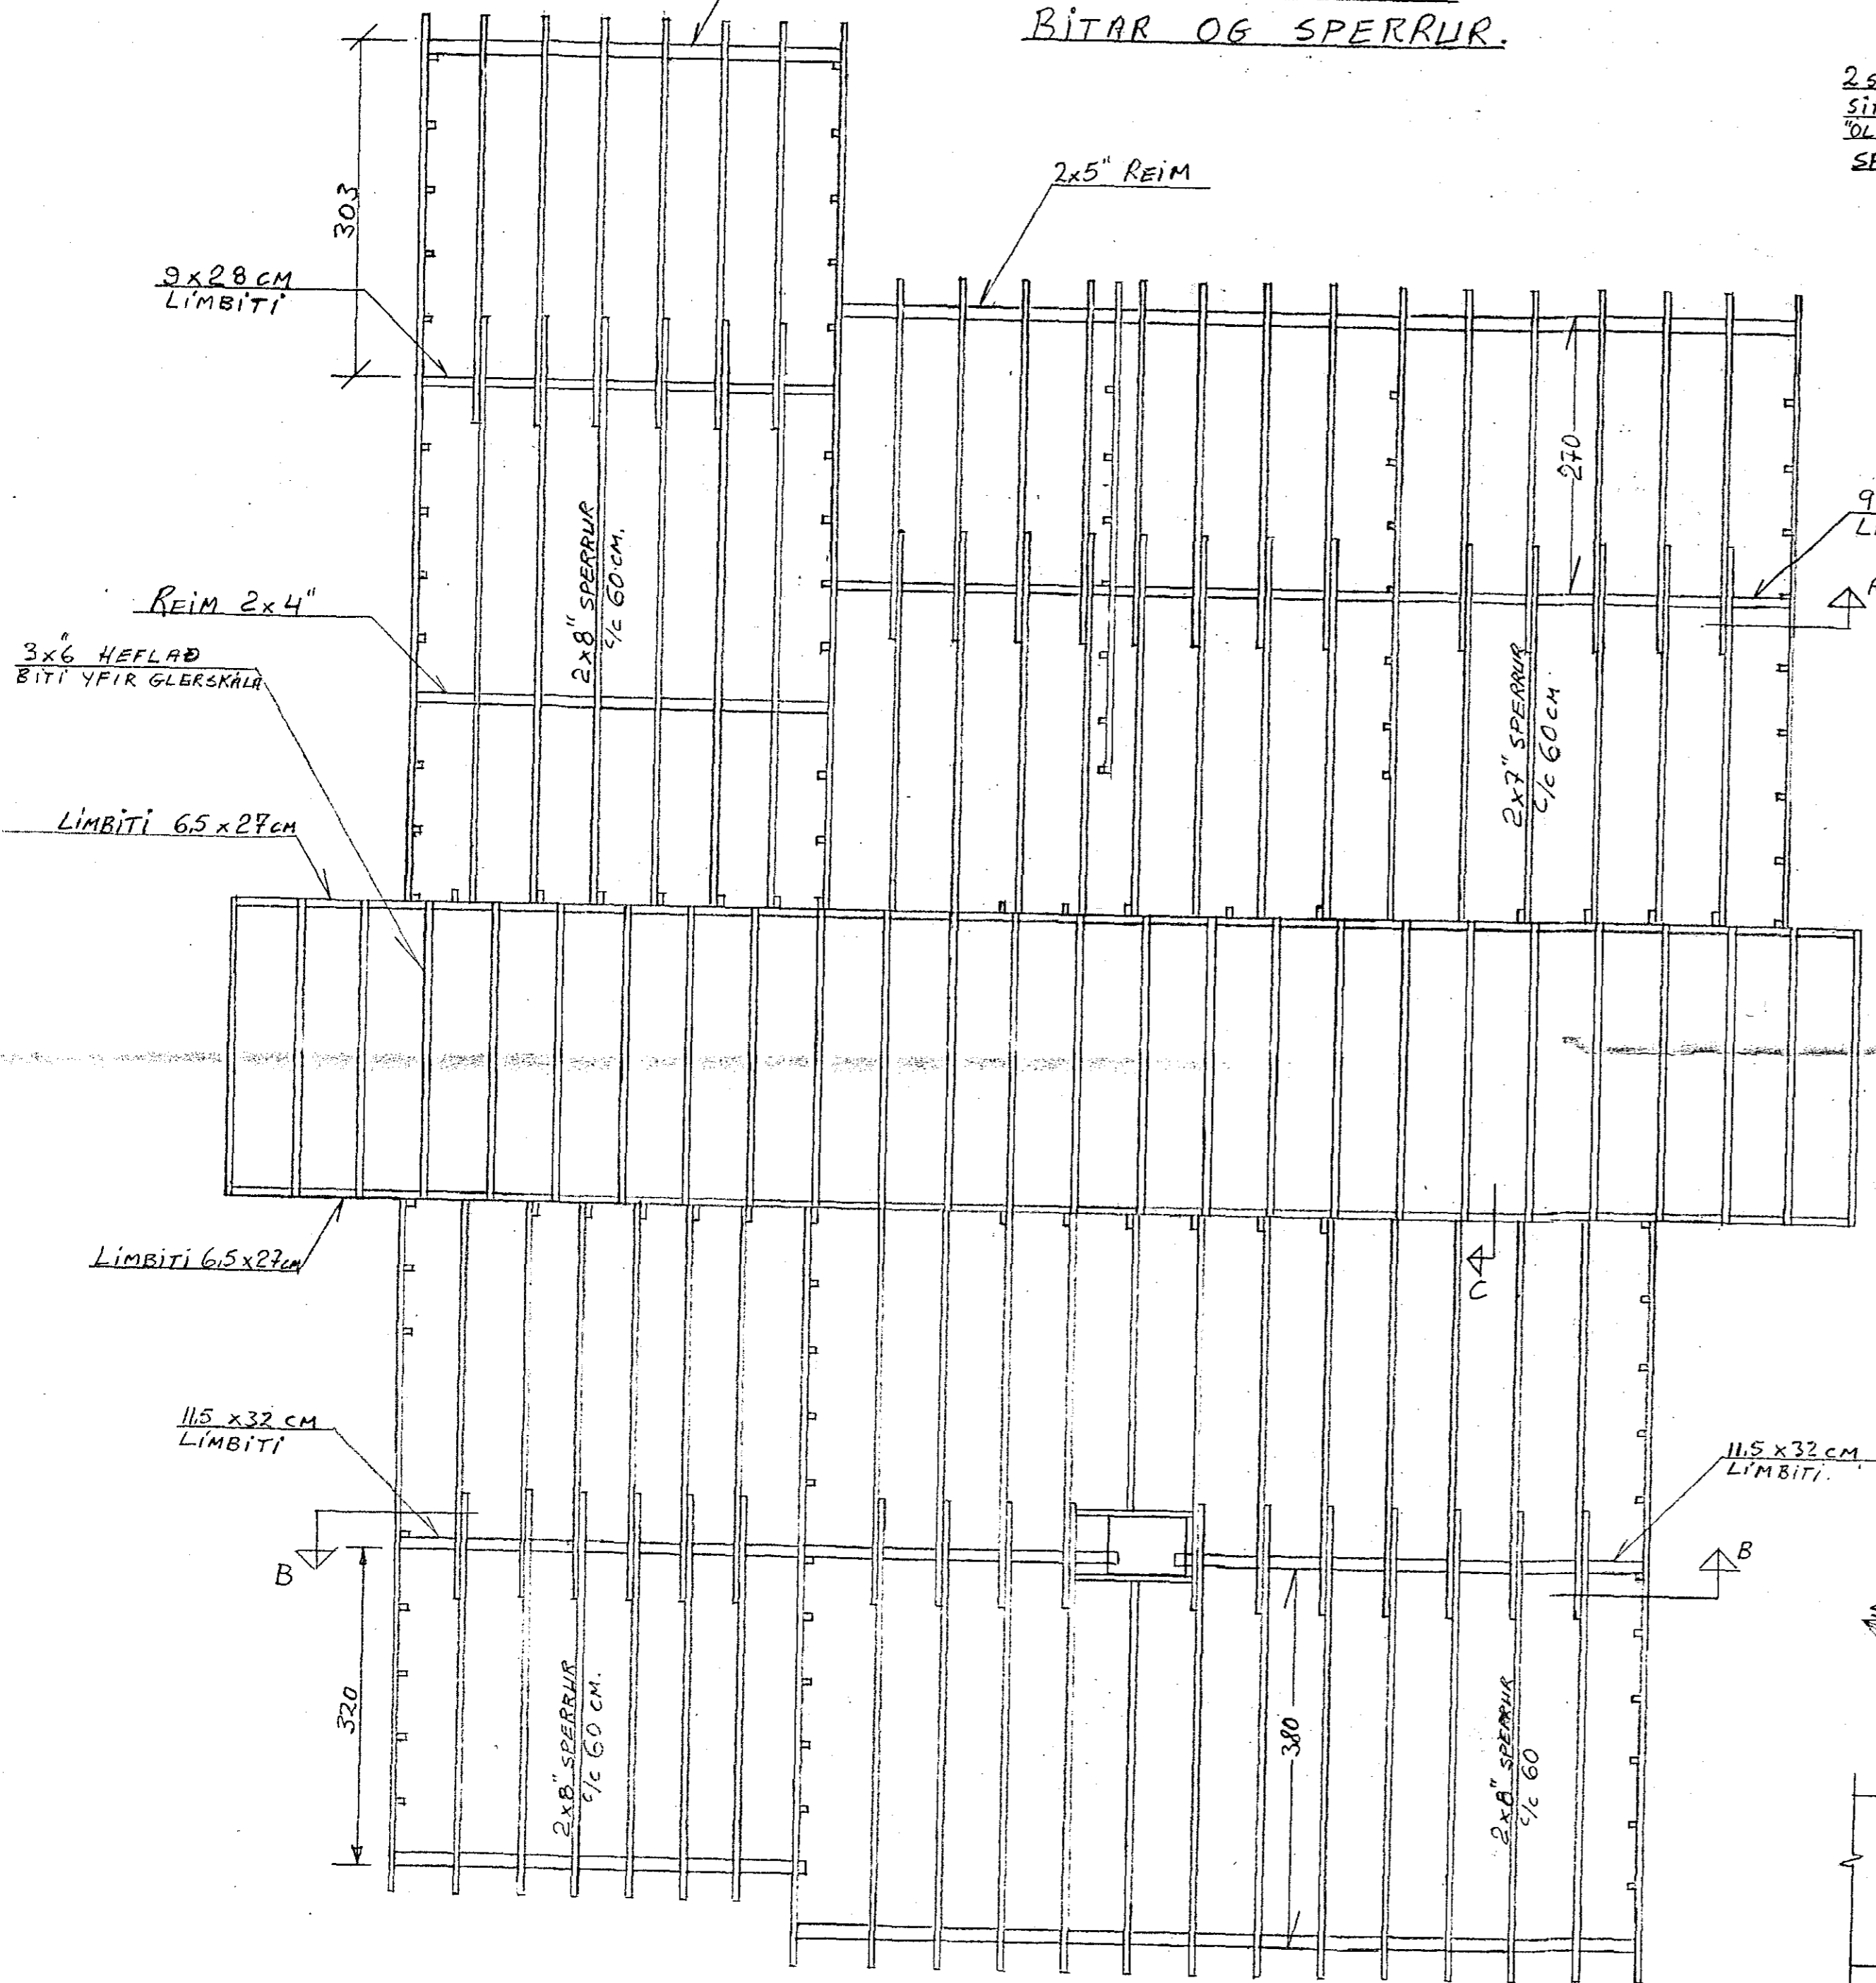


2 STK. 12MM GALV. BOLTAR
SITT HVORU MEGIN VID
"OLL OP.
SPERRA 2x8"

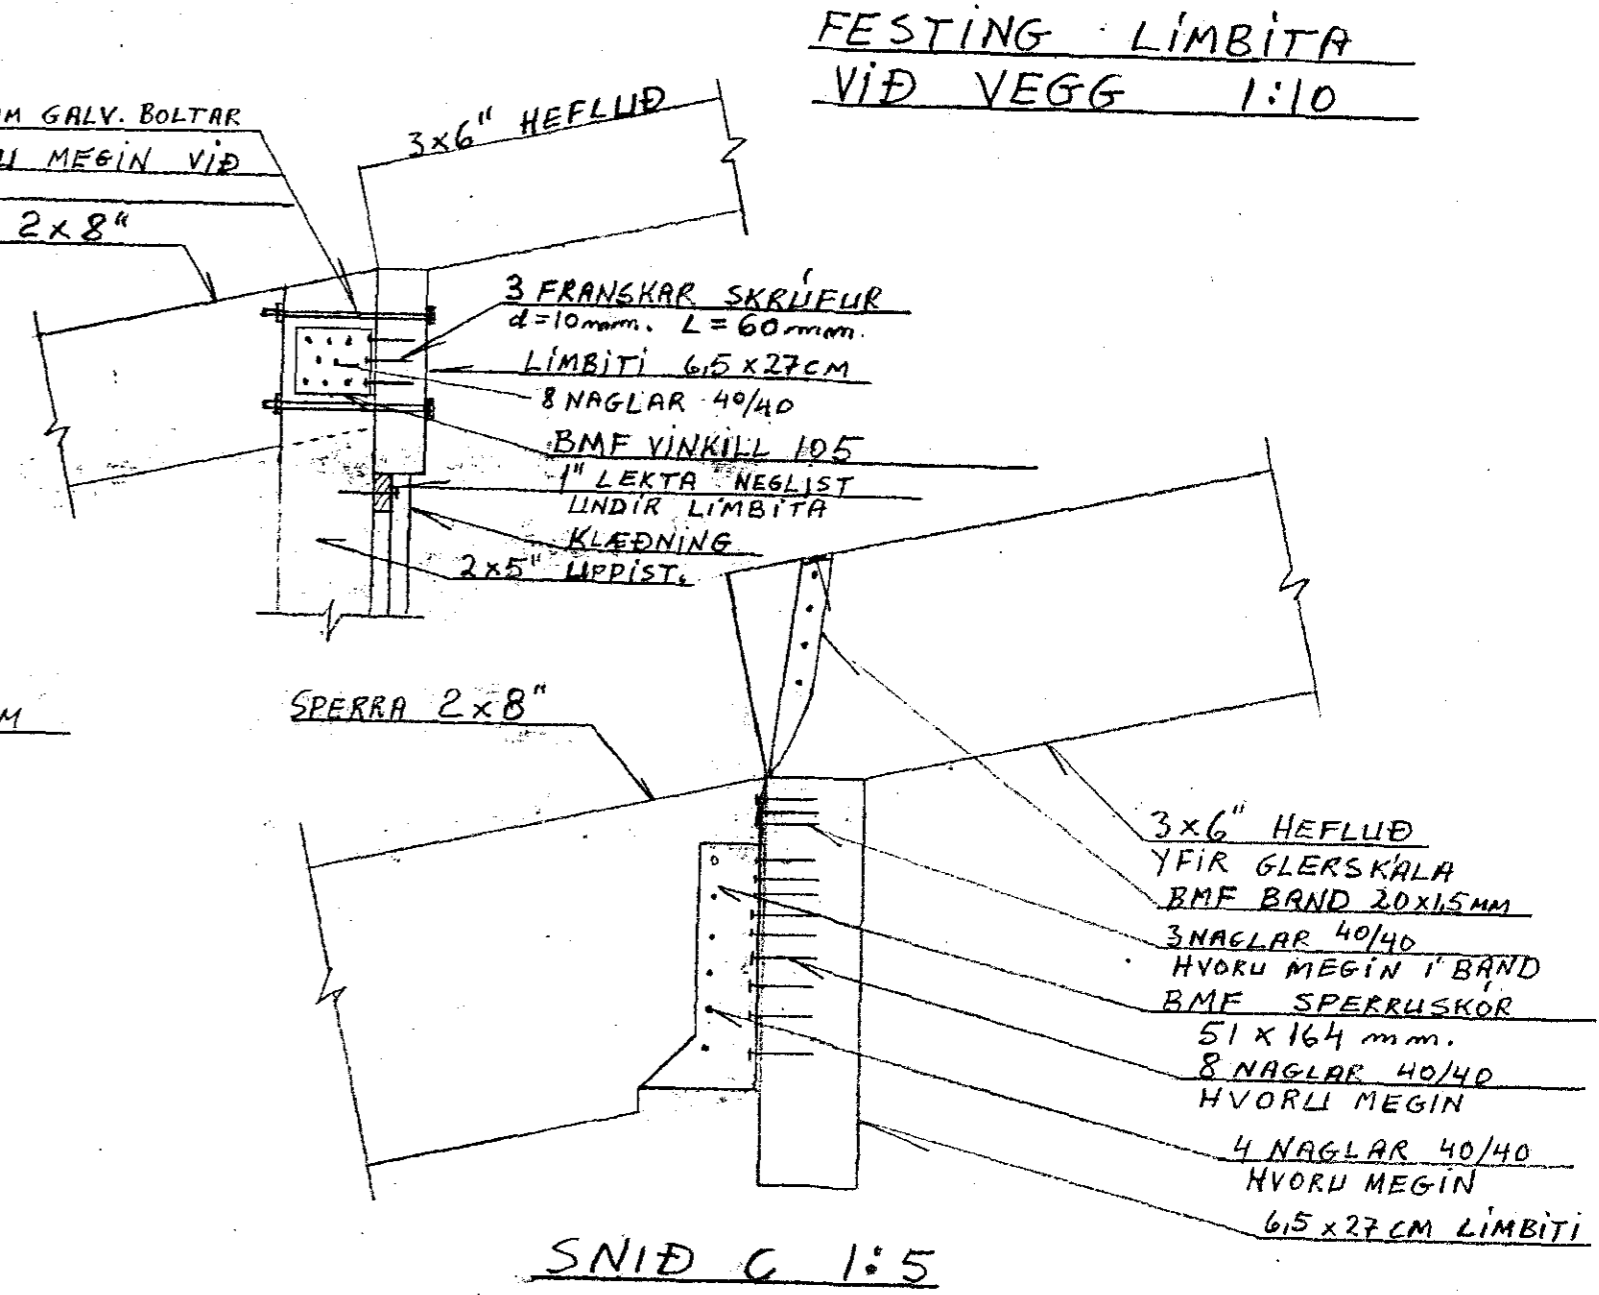


FESTING LIMBITA VID VEGG 1:10

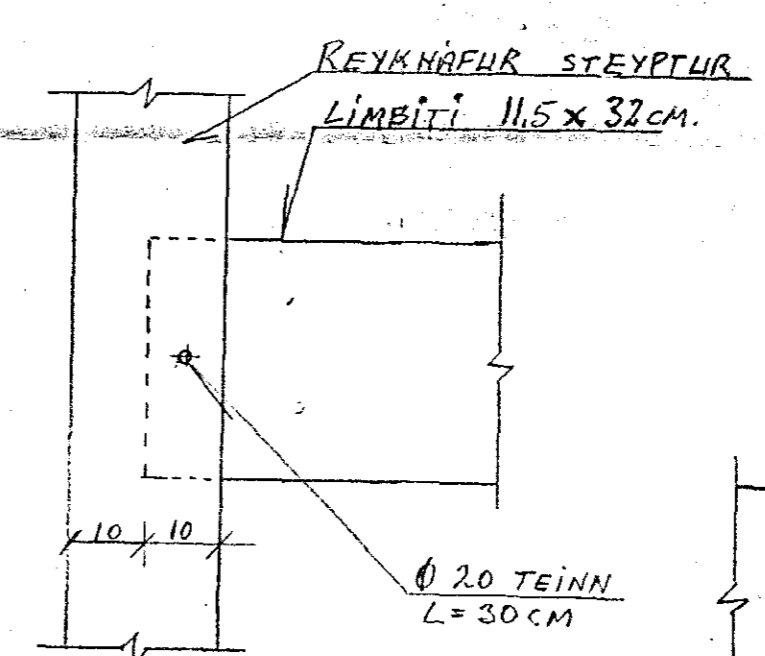


FESTING LIMBITA VID REYKHAF 1:10

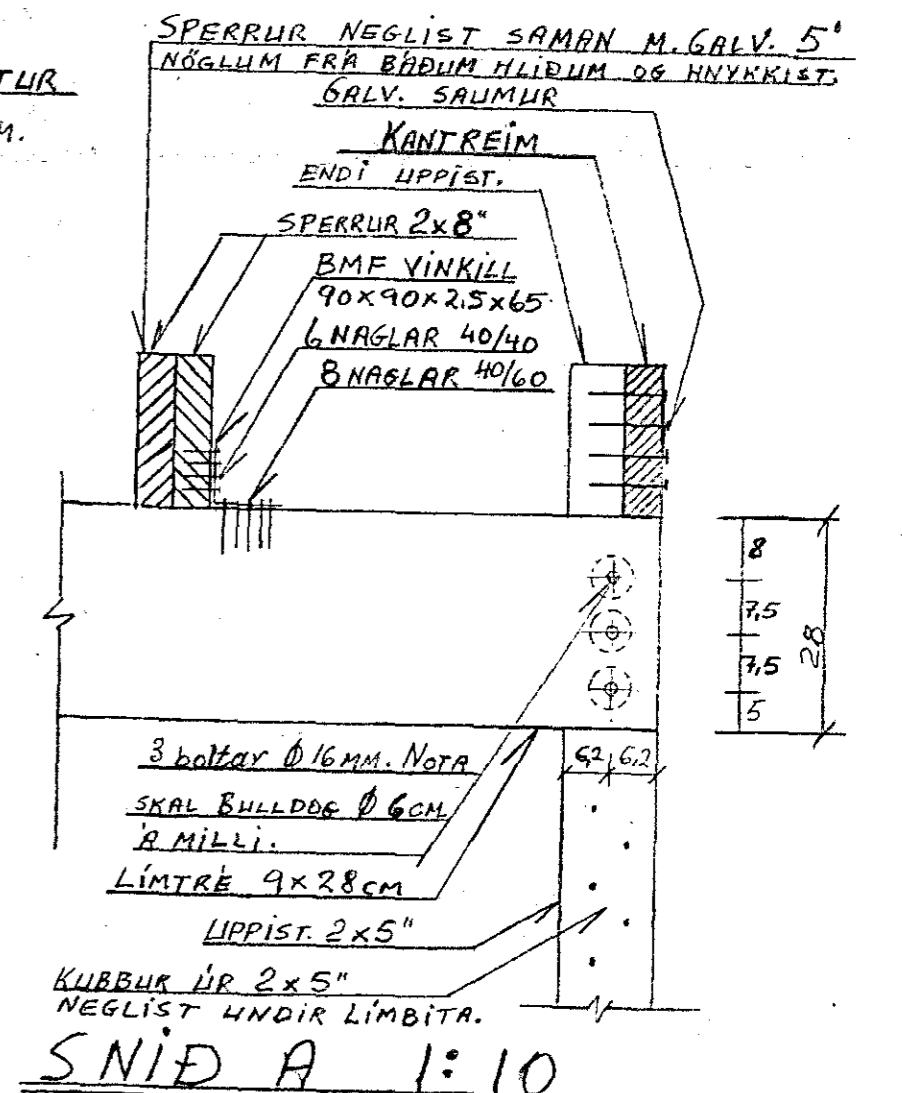

SNID A 1:10

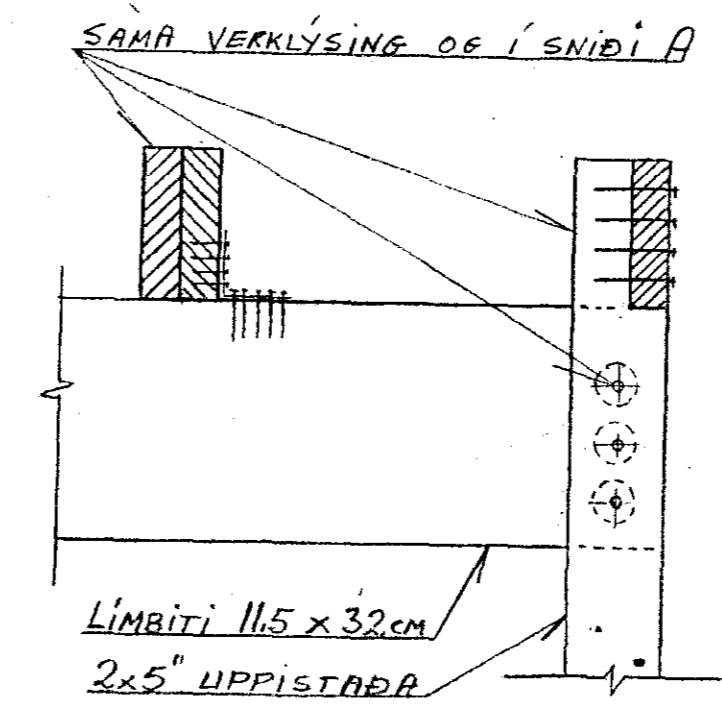

SNID B 1:10

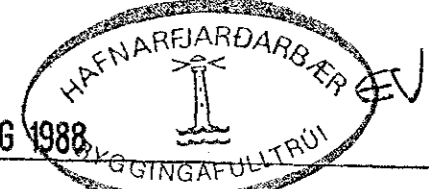

22 AUG 1988
HÖFUNDIR: JOHANNES SVERRISSON F.T.F.I.
STAÐAR: STUÐLABERG 16.
GRUNNMYND, BITAR, SPERRUR, SAMSETN.
Gerð í ágúst 1988
Johannes Sværissón