

GK = +36.45  
PP = 180

GK = +36.45  
PP = 180


GK = +36.45  
PP = 180

GK = +36.45  
PP = 180


GK = +36.45  
PP = 180

"b" MERKIR 2K1Z L=2900  
"c" MERKIR 2K1Z L=2650  
"d" MERKIR 2K1Z L=3200  
JARN YFIR DYRUM, GJUGGUM  
OG UNDIR GJUGGUM SJA  
TEIKN. NR. - 01

GRUNNMYND 1:50

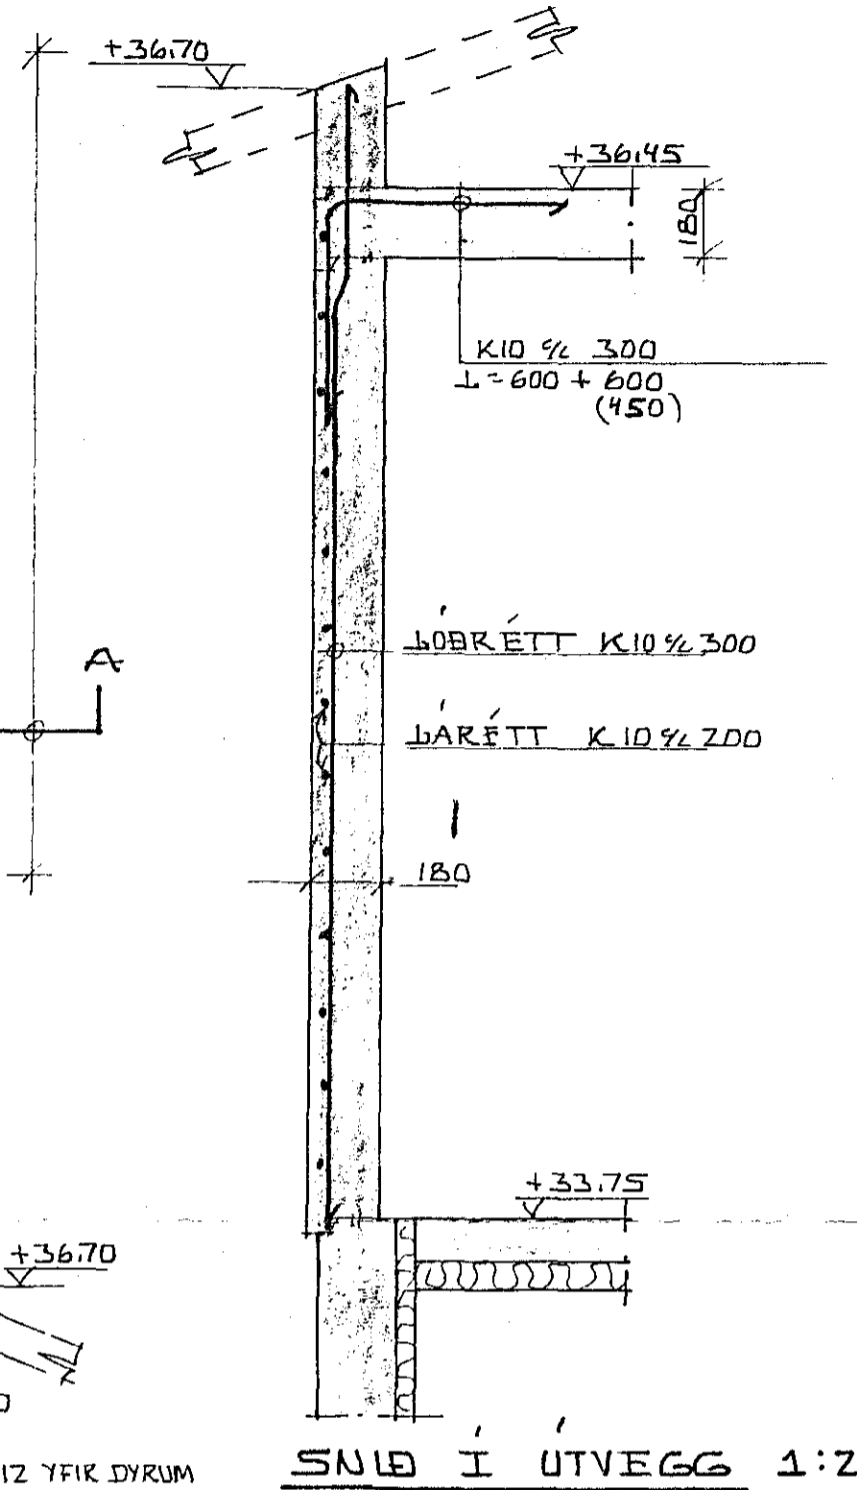

SNIB I UTVEGG 1:20

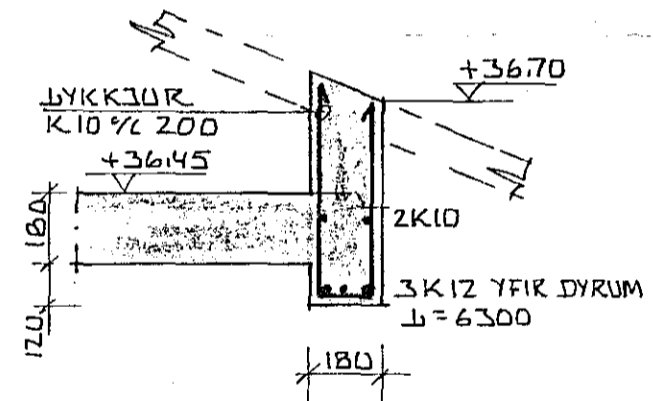

SNIB A-A 1:20

21 JUL 1988  
HAFNARJARDARBER  
BYGGINGAFULLTRÚI

SKYRINGAR SJÁ TEIKN. NR. - 01

STUÐLABERG 18 HAFNARFIRÐI.	1988 13-07-88
JARN I SÍUR OG VEGGI HÆÐAR.	HANNAB KS
MEYKJARI 1:50, 1:20	TEIKNAB KS
KRISTJAN STEFANSSON	VEZIC NR. 8803-01
	- 03