




SNID E₂-E₂. 1:20

SNID E₂-E₂ ER JÄRNBENT Á SAMA HÁTT (MÁL ÖNNUR!)

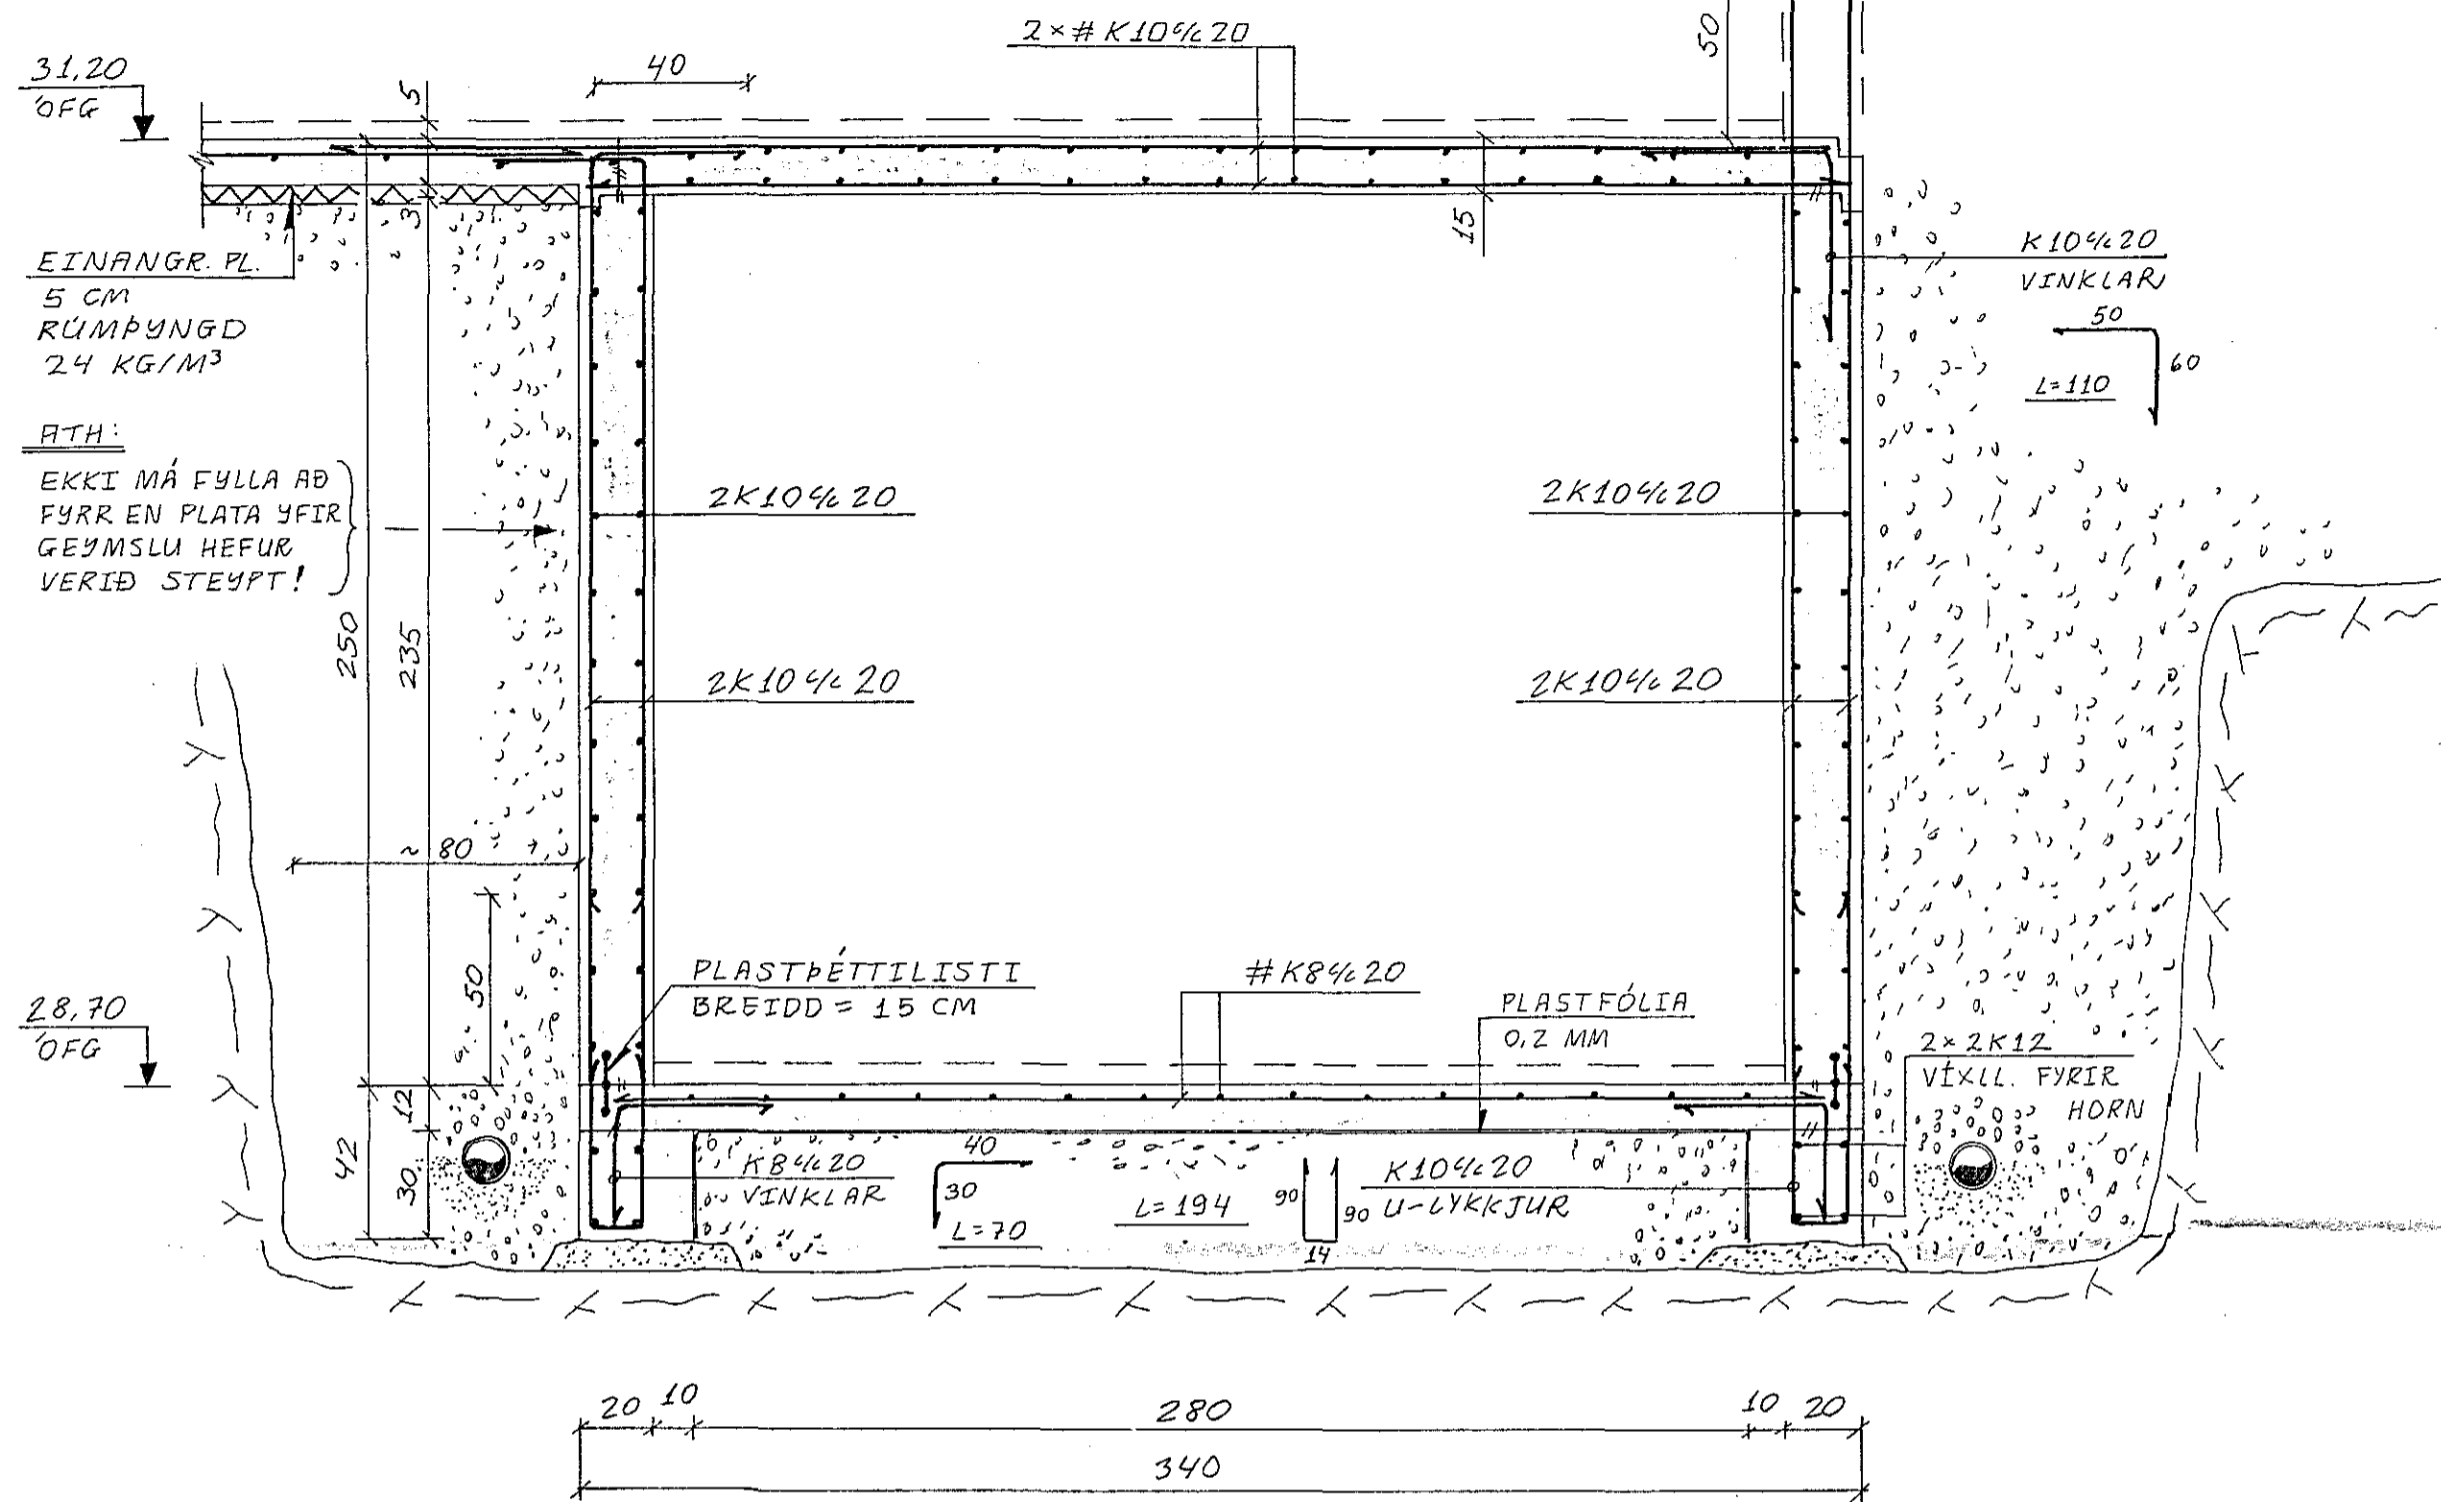

SNID F₂-F₂. 1:20

SNID F₂-F₂ ER EINS NEMA; UPPSTIG = 19,3 CM; GRUNDAÐ Á FULLINGU: 7,5 CM PLASTEIN. UNDR PLÖTU (SL. PLASTFÓLIU) ATH: AÐRIS KÖTAR

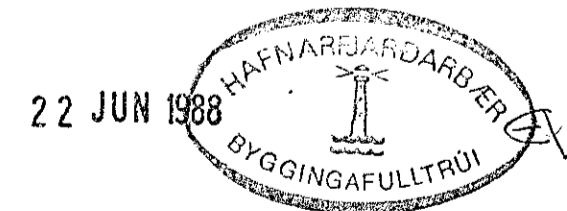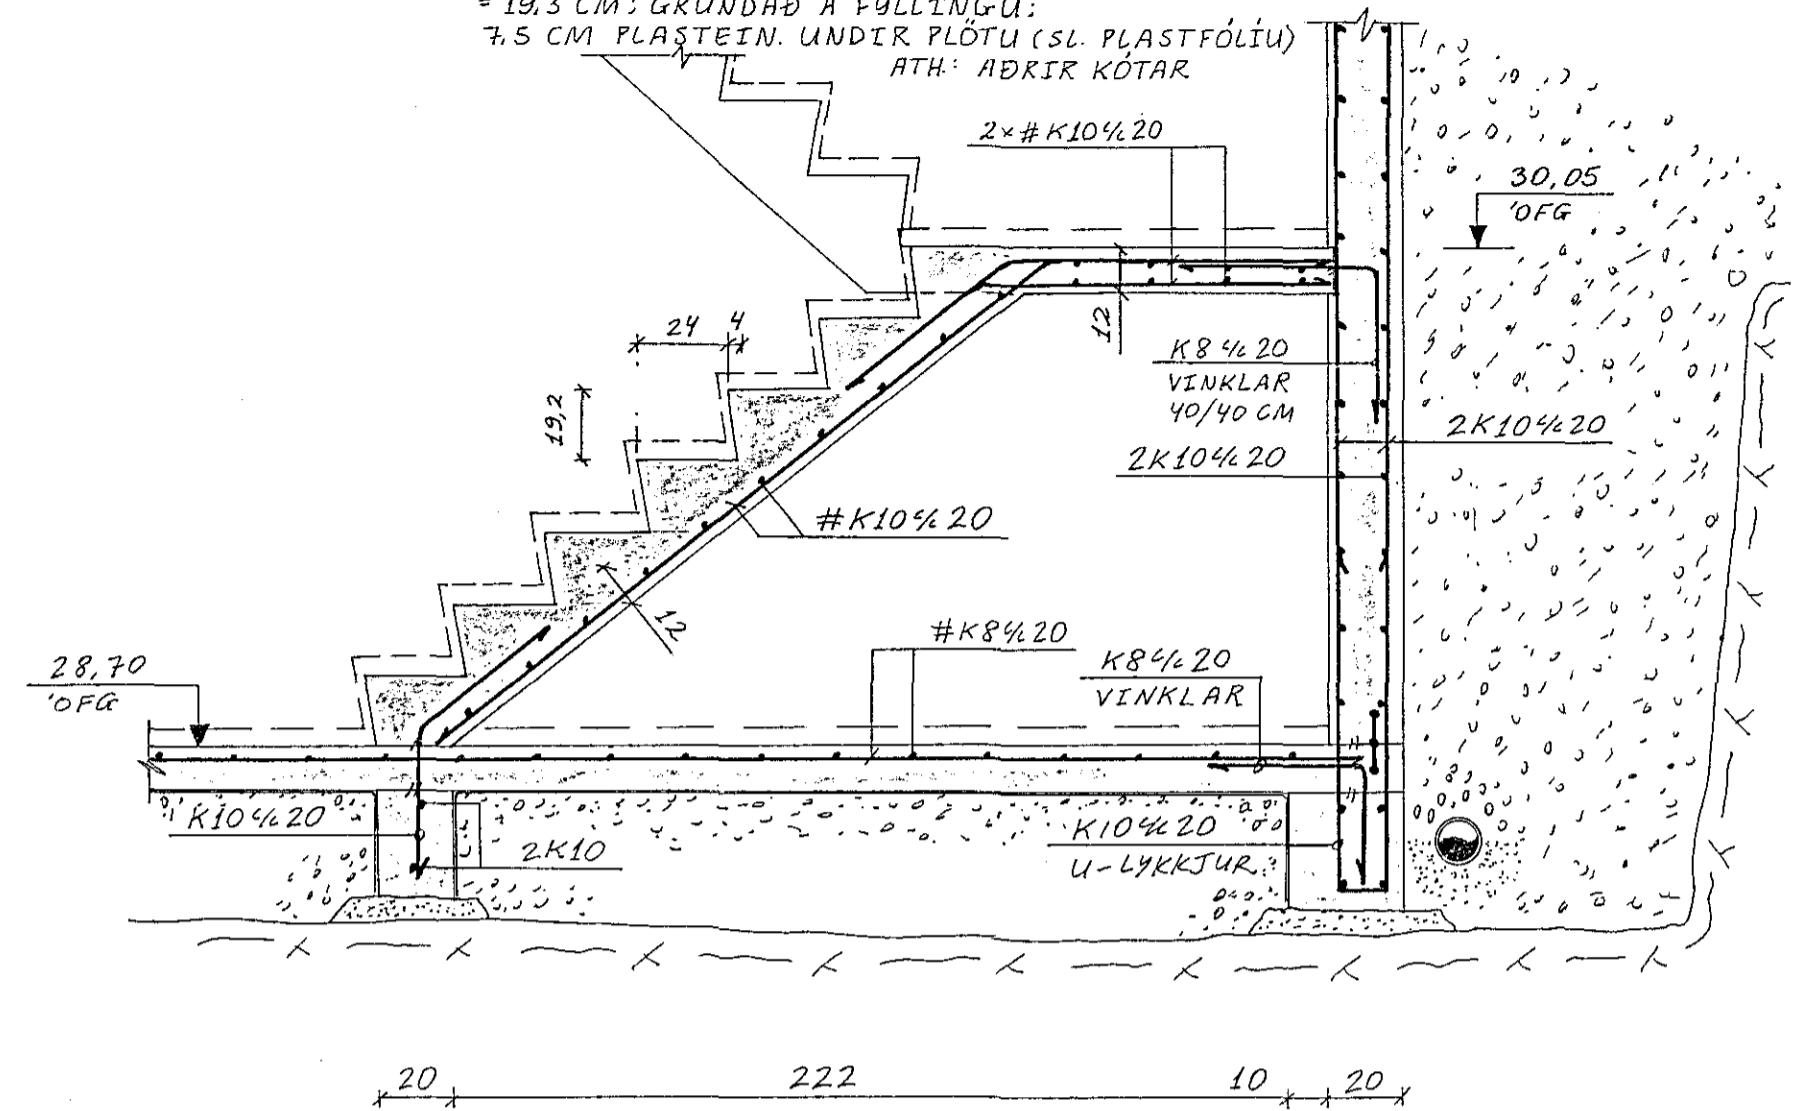

Reikn.	JK	APRÍL'88	Verkefni	Teikn.nr.
Teikn.	-/-	-/-	STUÐLABERG (112)	1-02
Ath.			OG 114	
Samp.				
Kvarði	Verkhloti			JÓN KRISTJÁNSSON.
1:50	SNID E ₂ -E ₂ OG F ₂ -F ₂			FVFI. S. 78731
1:20				