



SNID 5 1:20

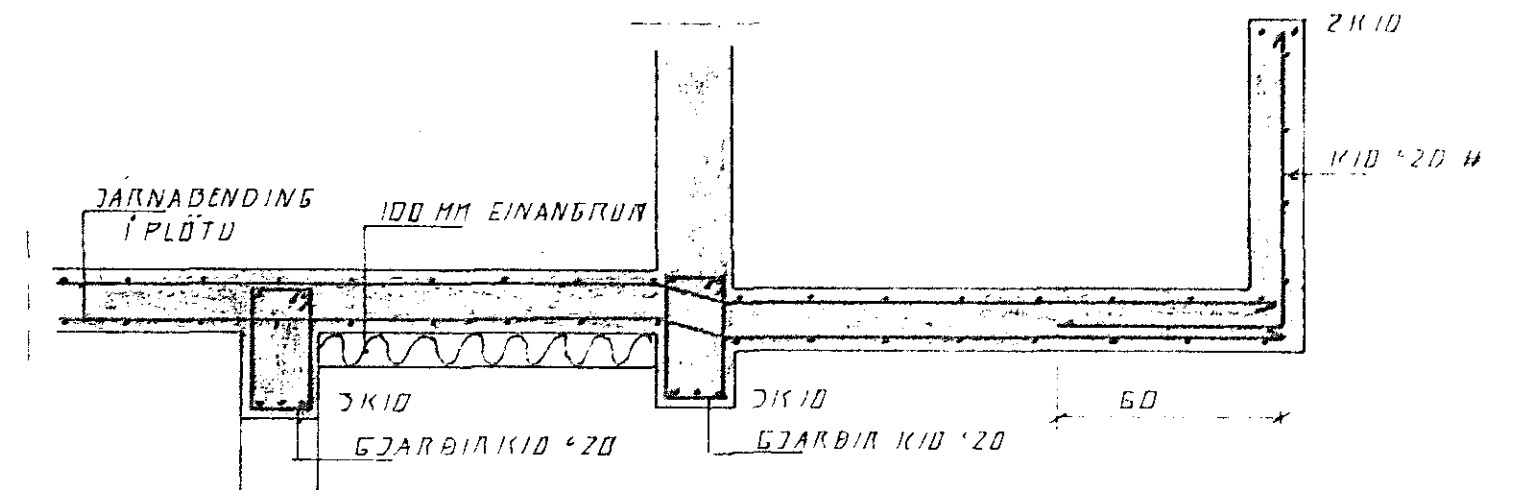


SNID 7 1:20

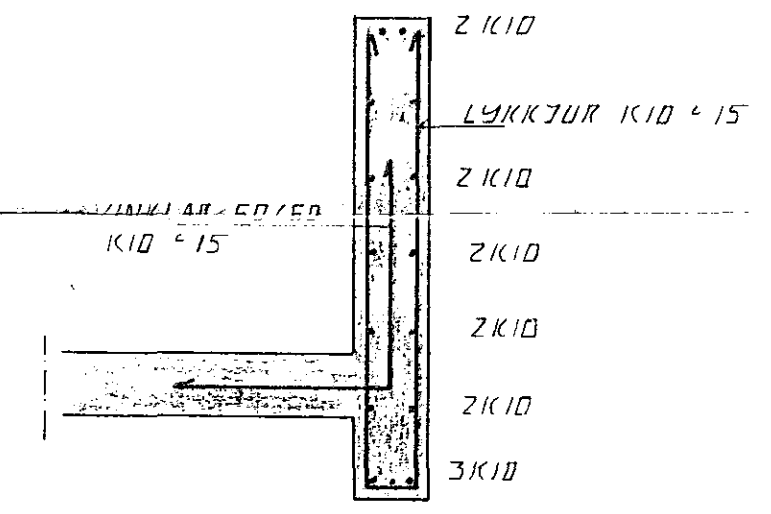


SNID 6 1:20

SKÝRINGAR

ALMENNAR SKÝRINGAR STÁ DL 1:01
 STEYPA S250 VS 4.05
 LDFT ≥ 6%
 SEMENT ≥ 300 kg/m³

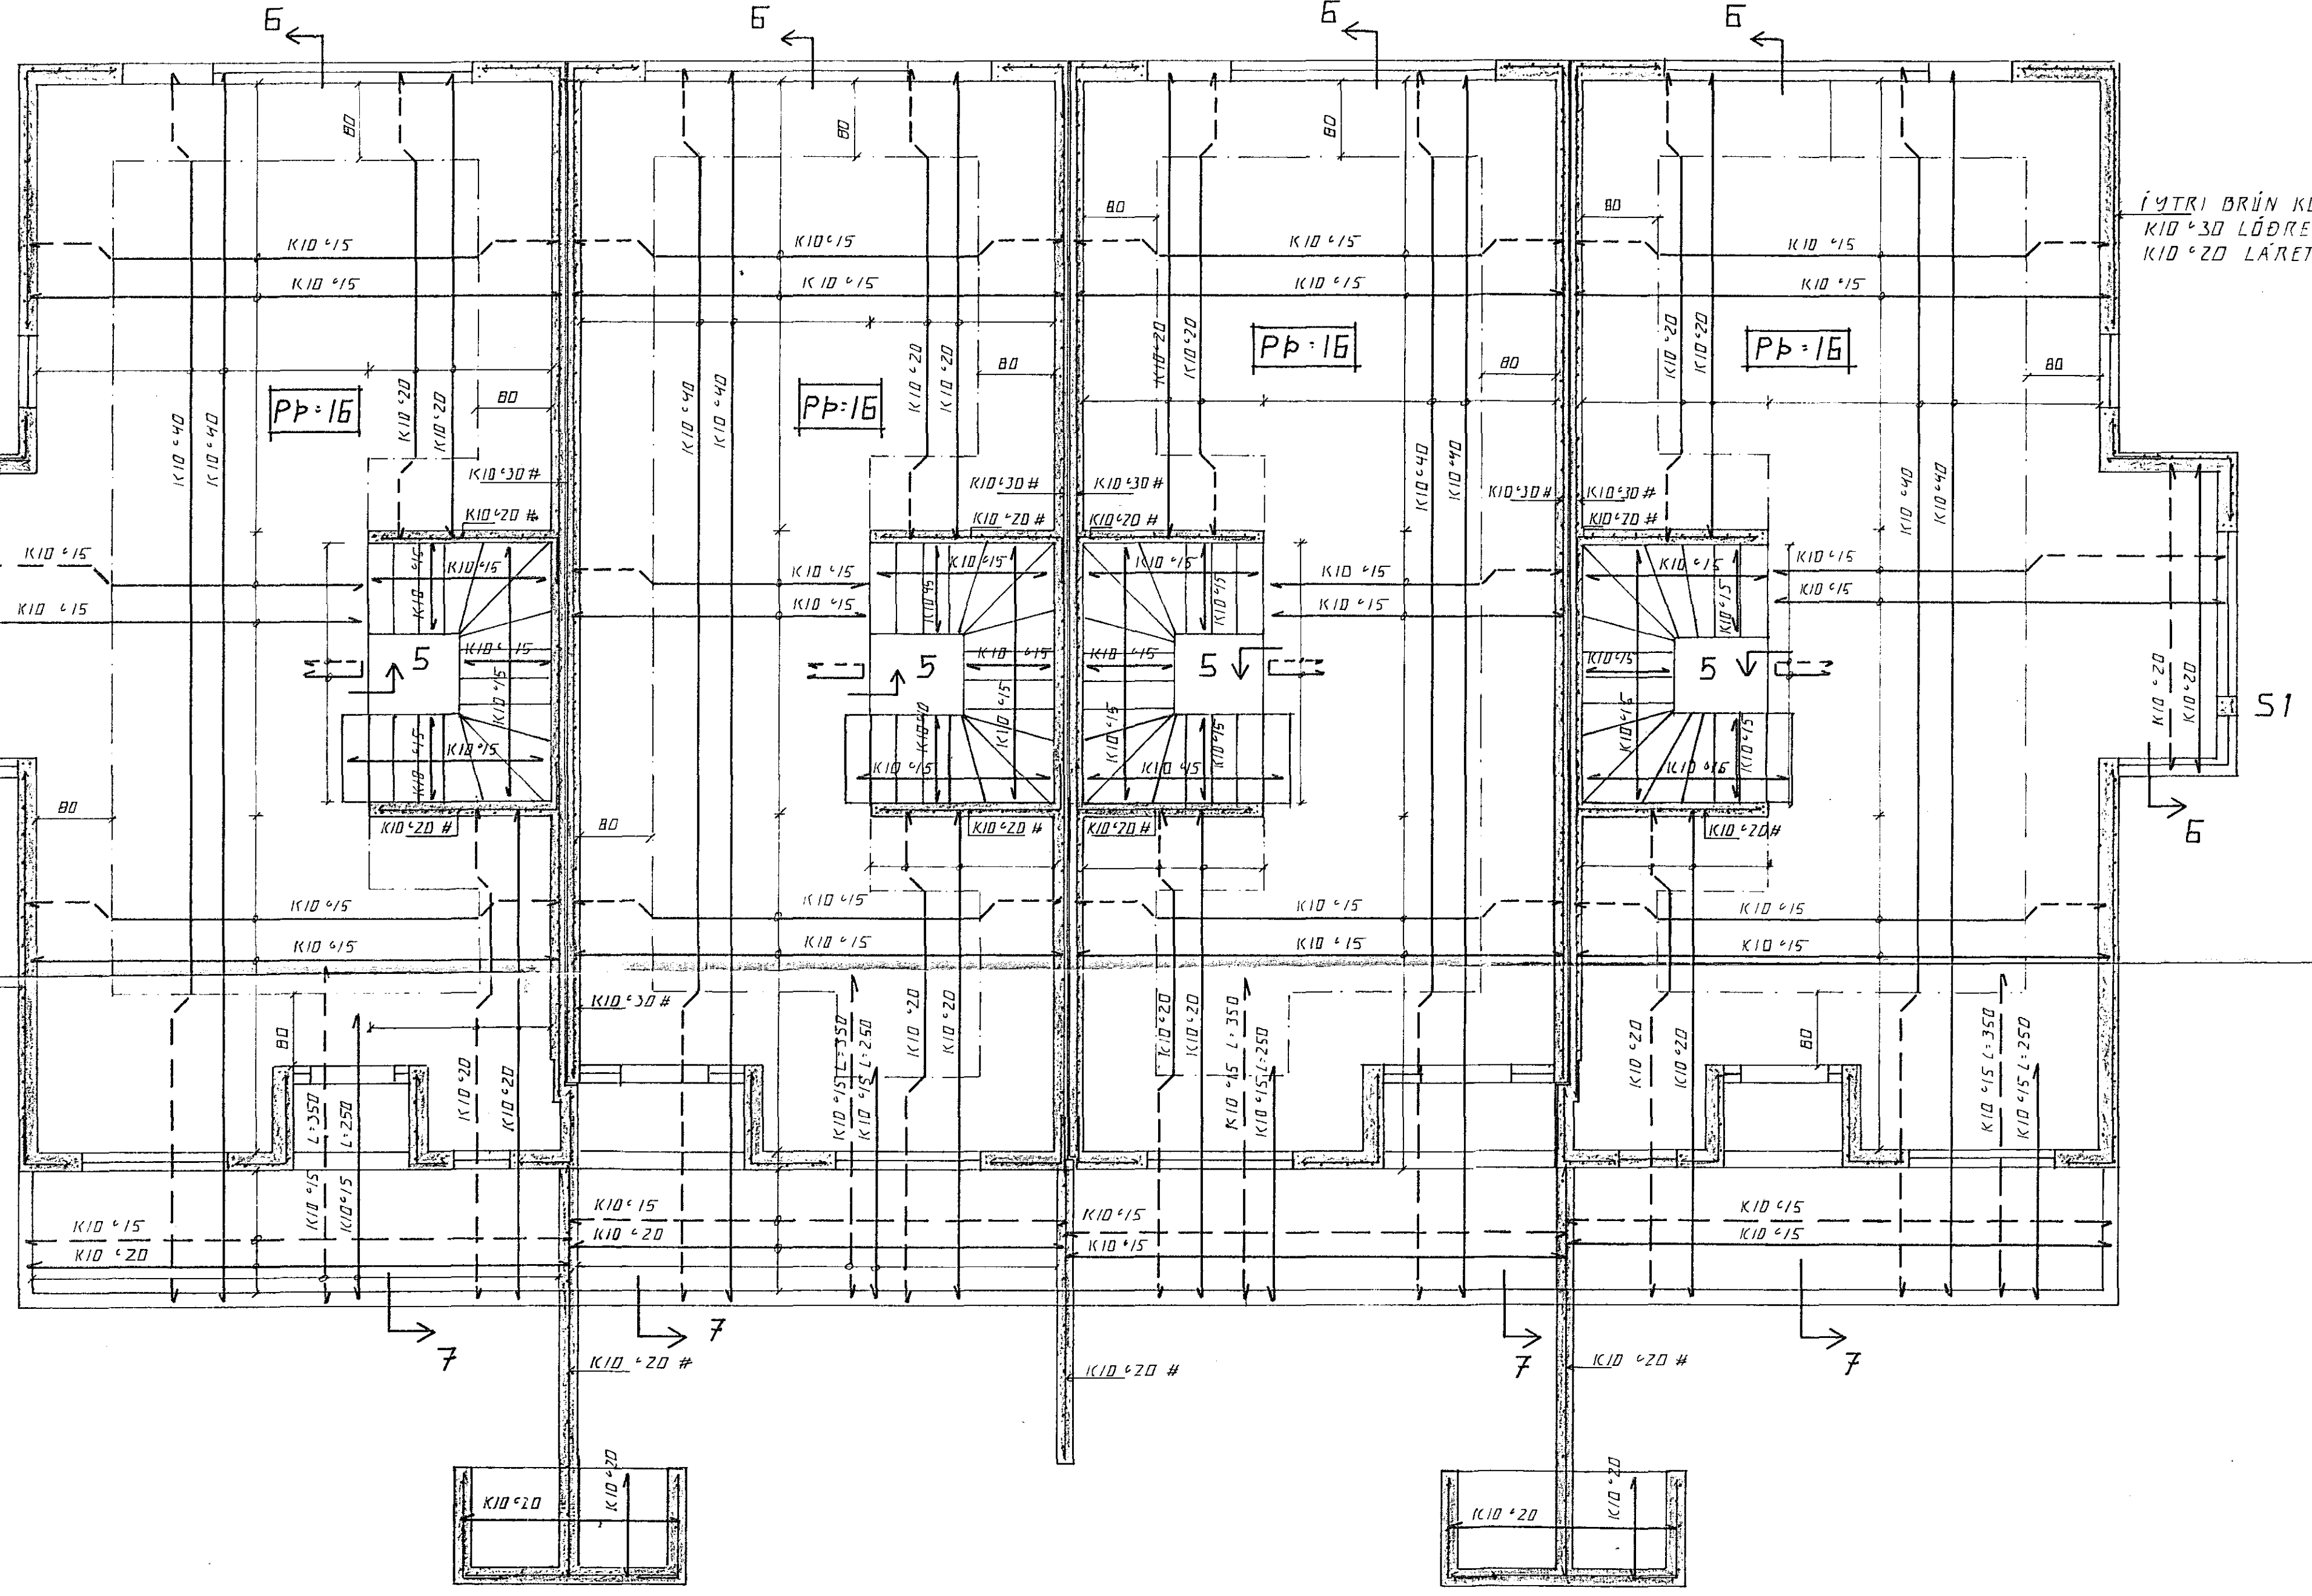

GRUNNMÝND 1:50

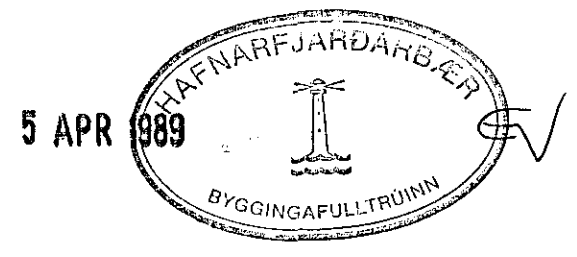

DR NR	DAGS	EDLI BREVINGAR	SIGN
		STUÐLABERG 70-76 HAFNAKFERÐI	
		BENDING VEGGA 1.HÆÐ.	DAGS FEBR 89
		BENDING PLÖTU YFIR 1.HÆÐ.	HAUNAS 4/71
			TEKNAÐ 4/71
			VERK NR
			8904
		MELKY, ALISO	BLAÐ NR
		SIGURÐUR ÞORLEIFSSON	1-04
		STRANDGÖTU 11 HAFNAKFERÐI SÍMI 54751	