


GRUNNMYND AF UNDIRSTÖÐUM 1:50

Nr. 98



31.50

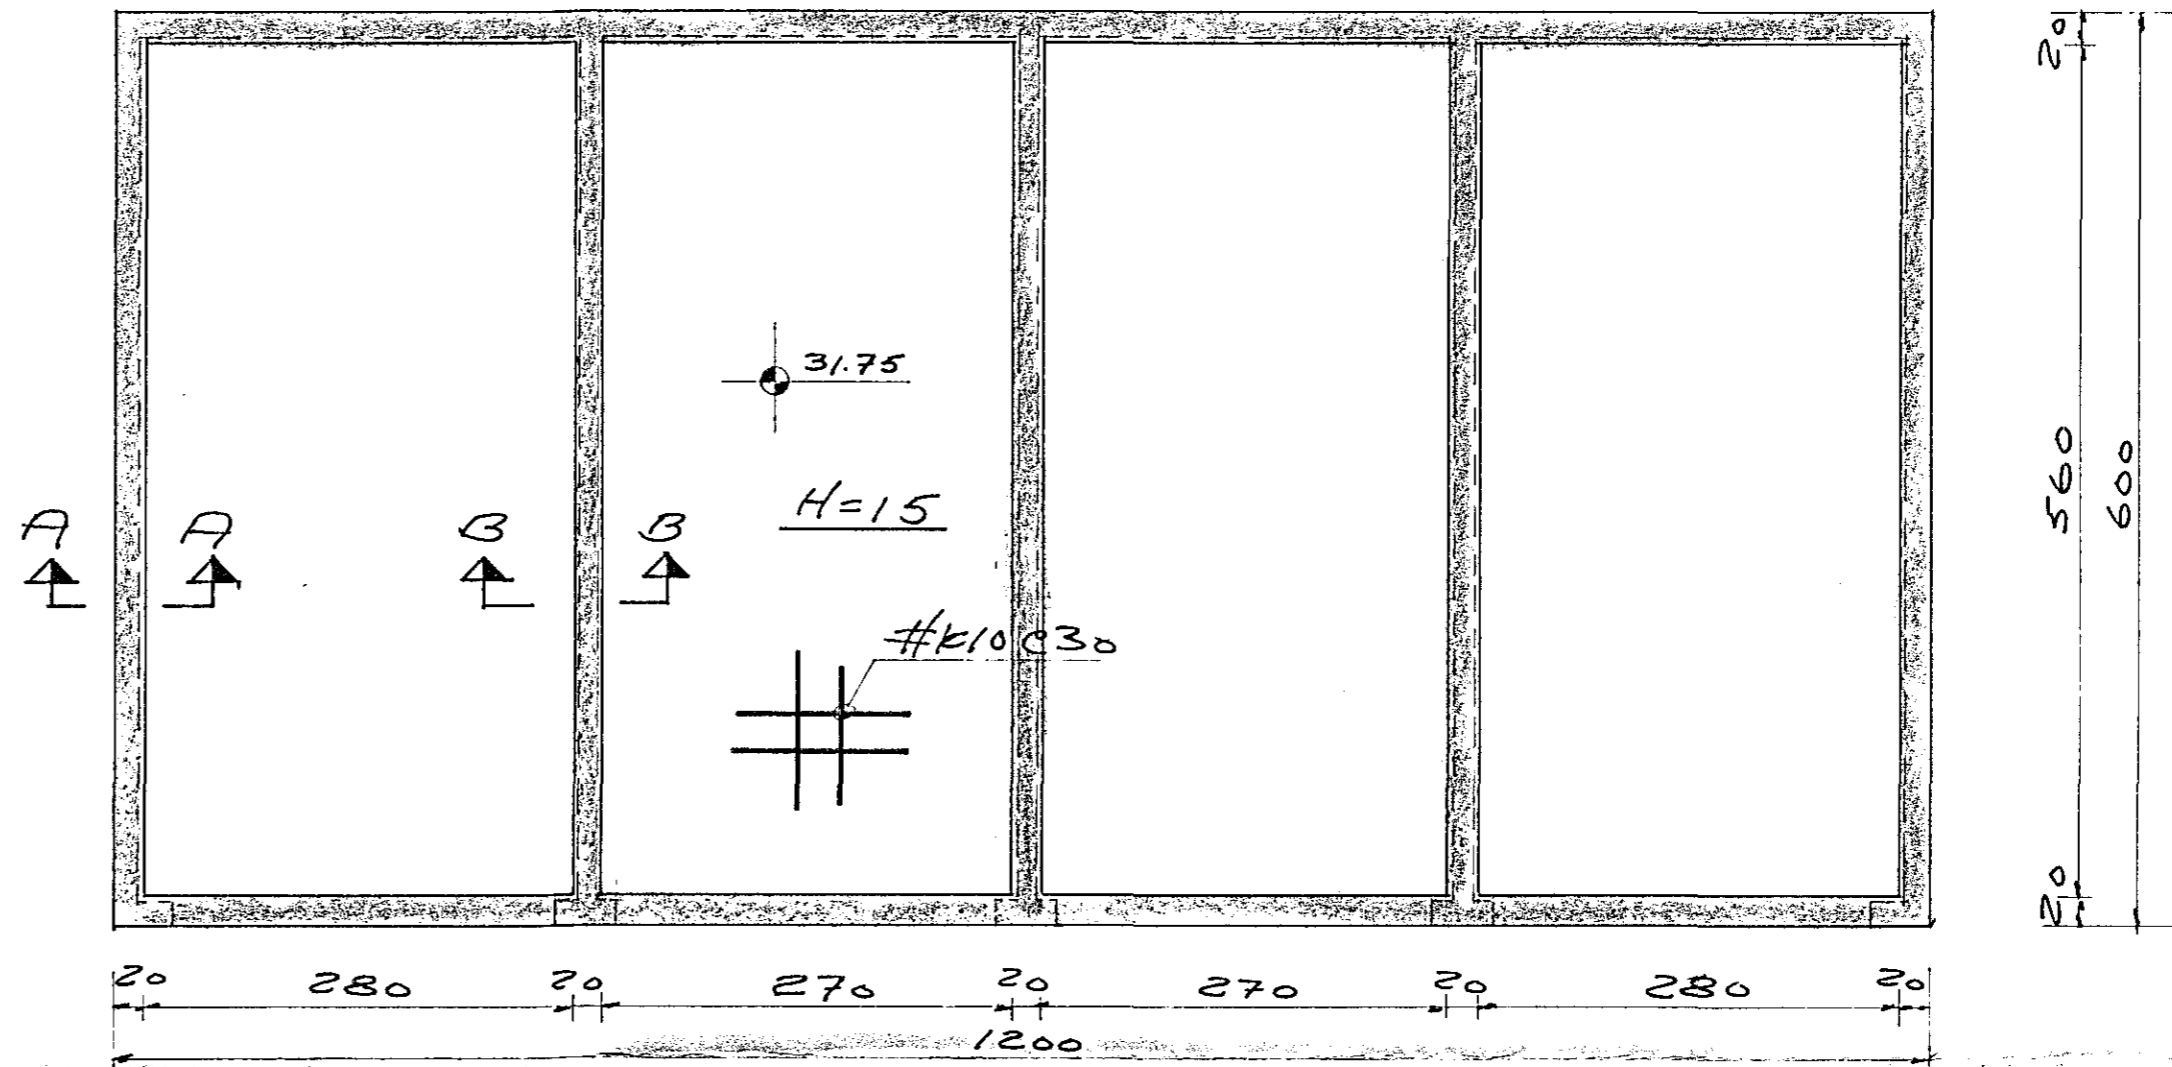


Nr. 100

SNID A-A 1:20

SNID B-B 1:20

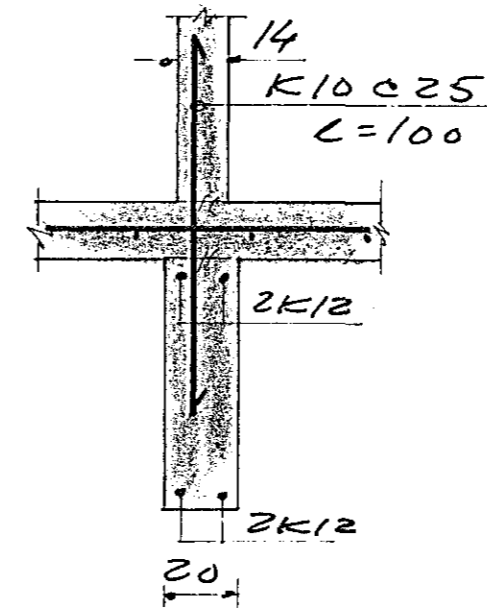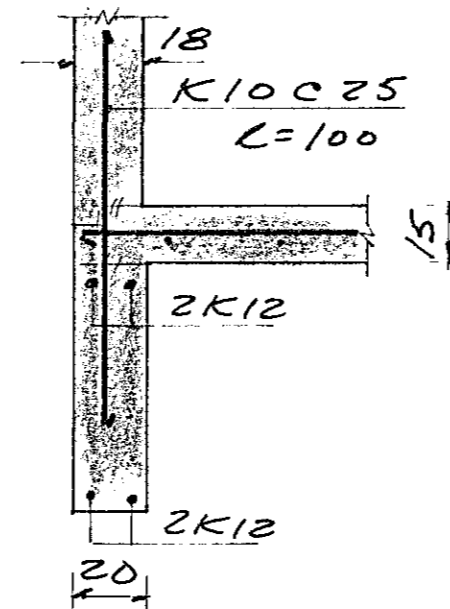

Nr. 102

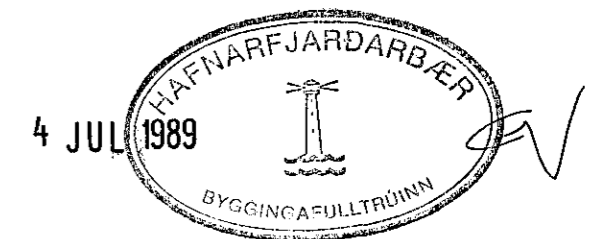

VIEGI 9/F-VERKFR. STOFA, TUNGT. 6. R. 6. 1999

STUÐLABERG 98-10K MÄI 1989
 HAFNARFJARDI HANNAÐ
 UNDIRSTÖÐUR F. BIFR. GYMISLOR TEIEN
 J'ARXALÖSK
 MKV. 1:50, 1:20