



GRUNNMYND 1:50

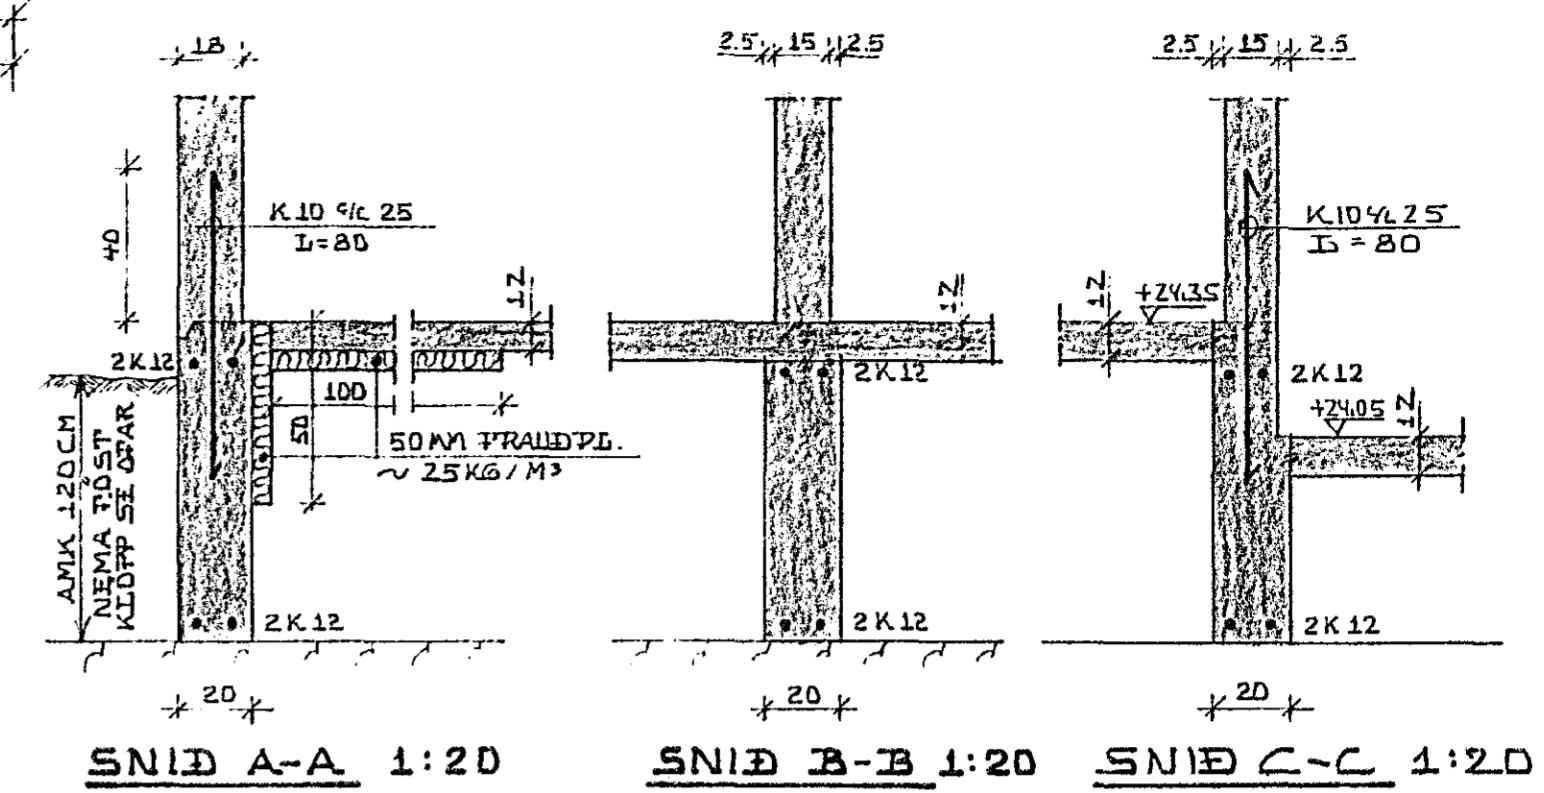

SNID A-A 1:20

SNID B-B 1:20

SNID C-C 1:20

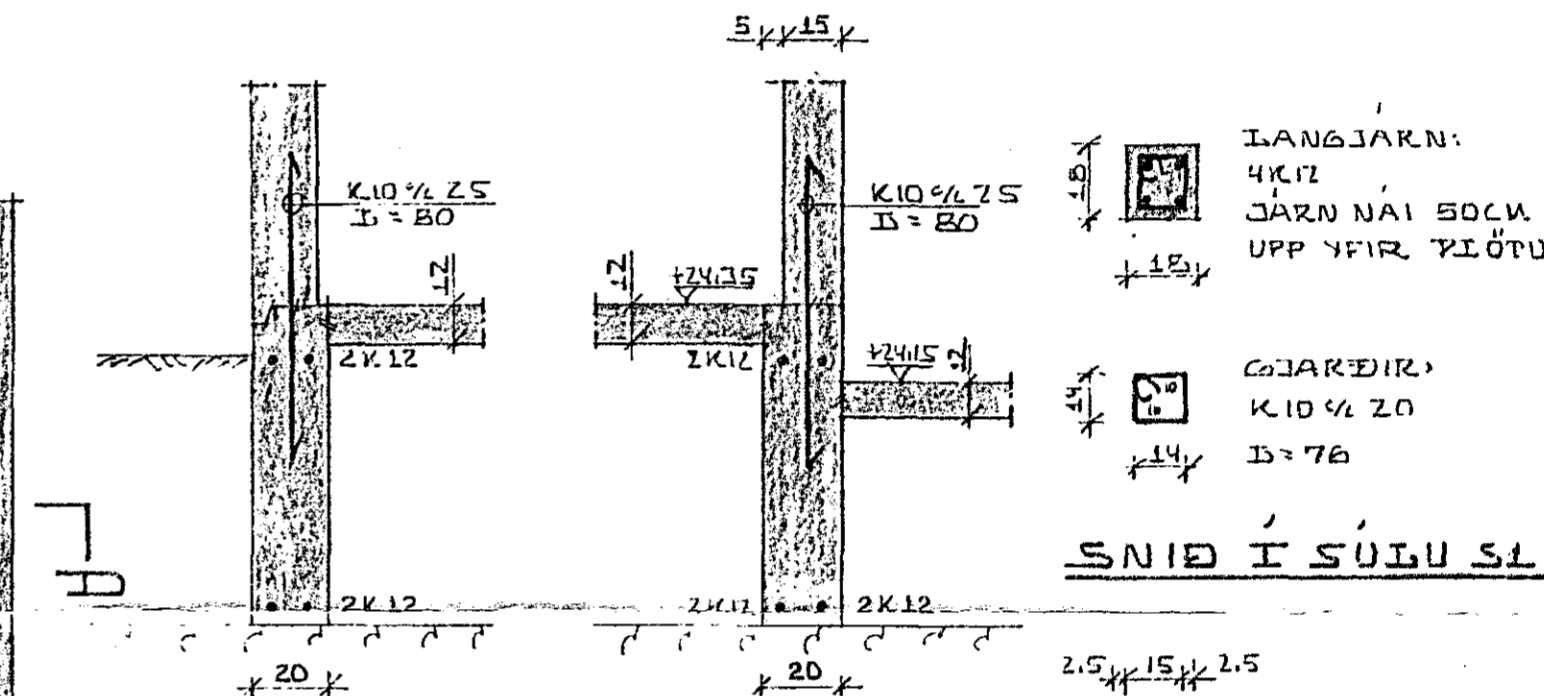


SNID D-D 1:20

SNID E-E 1:20

LANGJARN:  
4K12  
JARN NAI 50CM  
UPP YFIR ÞIÖTU


6JARNIR:  
K10 9/16 20  
I=76

SNID I SÚLU S1 1:20

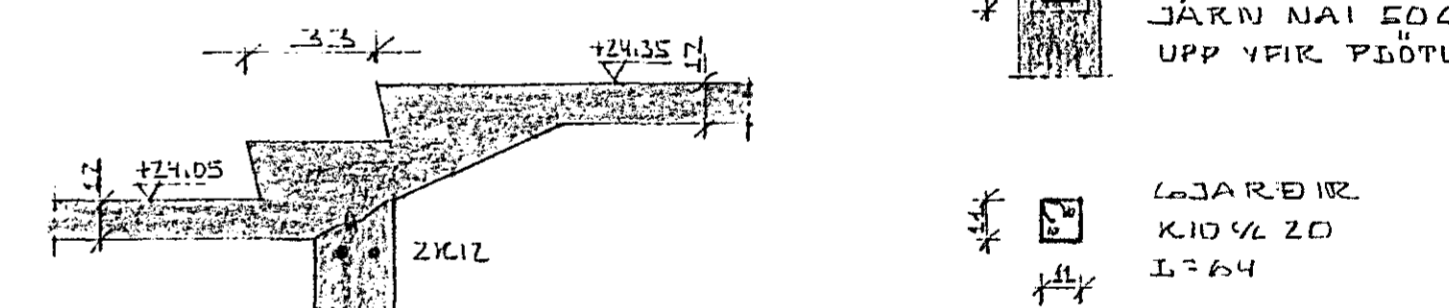


SNID F-F 1:20

SNID I SÚLU S2 1:20

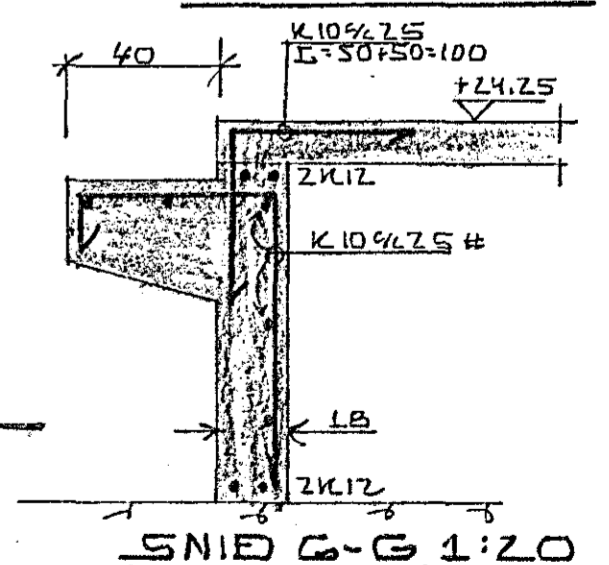

SNID G-G 1:20

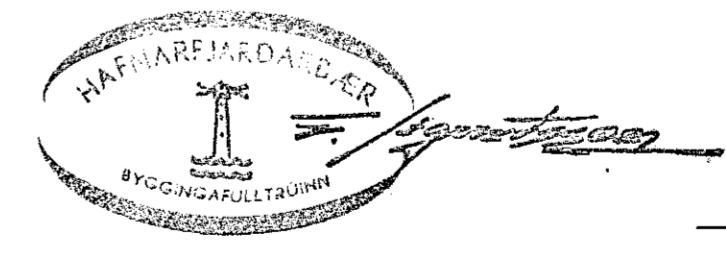

SUÐURVANGUR 9, HAFNARÞIRÐI	DAGS. 22-03-87
UNDIRSTÖÐUR	HANNAD KS
MÆLIKVARÐI: 1:50, 1:20	TEIKNAD KS/SS
KRISTJAN STEFANSSON TEIKNIPRÆÐINGUR P.P.F.I.	VERK NR. ÞLÖKKUR
REYKJAVÍKURVEGI 40, HAFNARÞIRÐI. Sími 51643	B20Z - 01
	TEIKN. NR.
	-02