

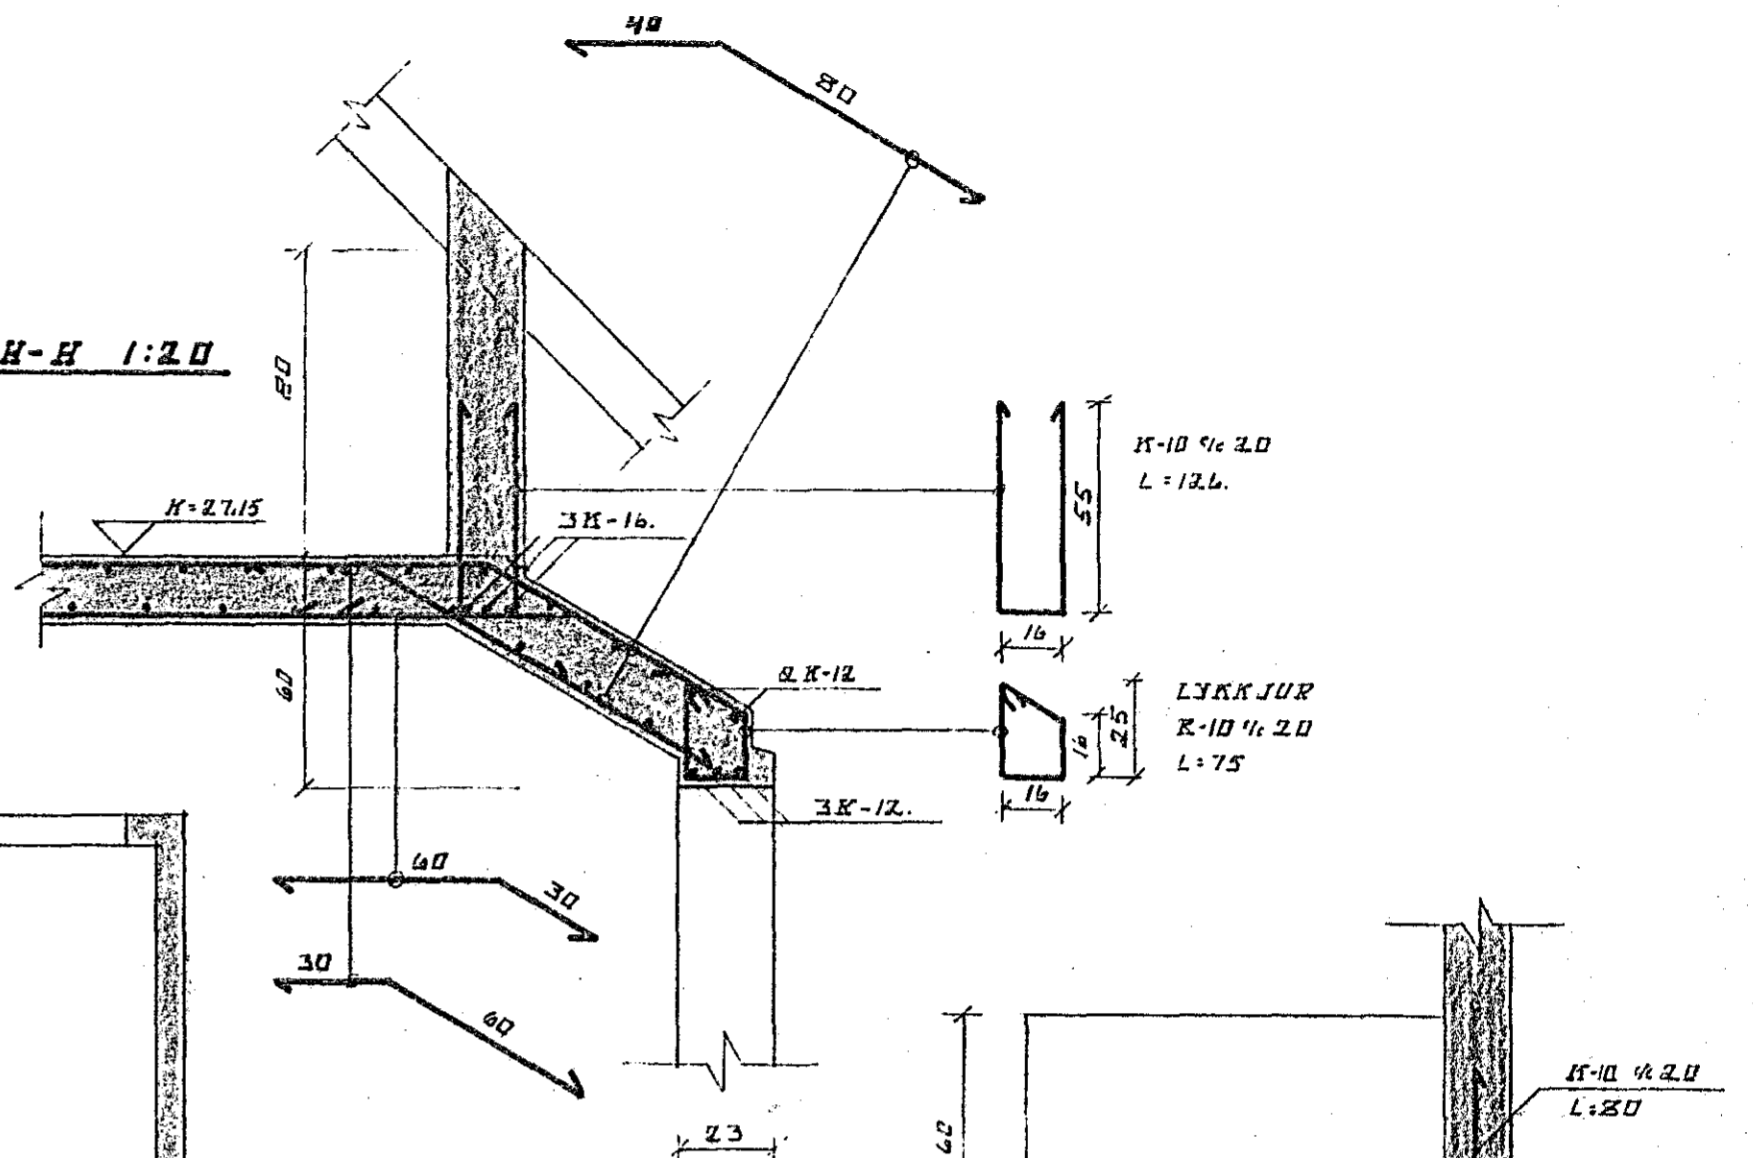
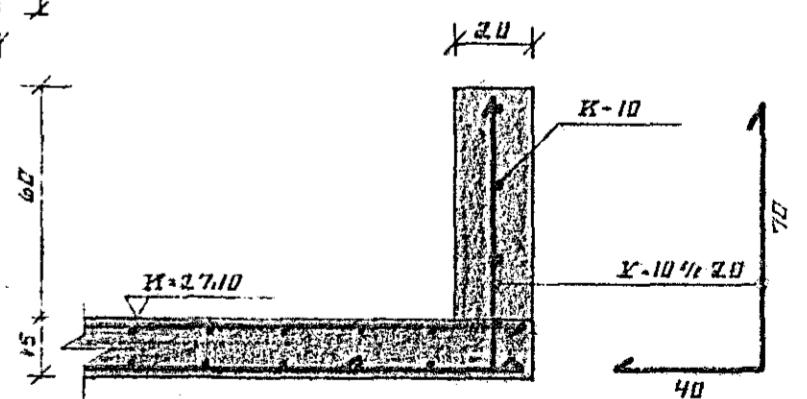


SNID K-K 1:20

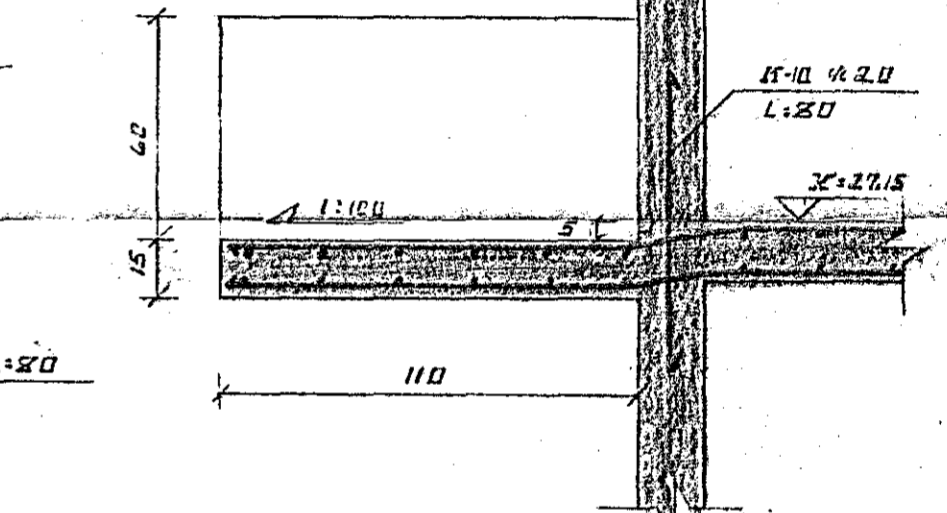

SNID K-K 1:20

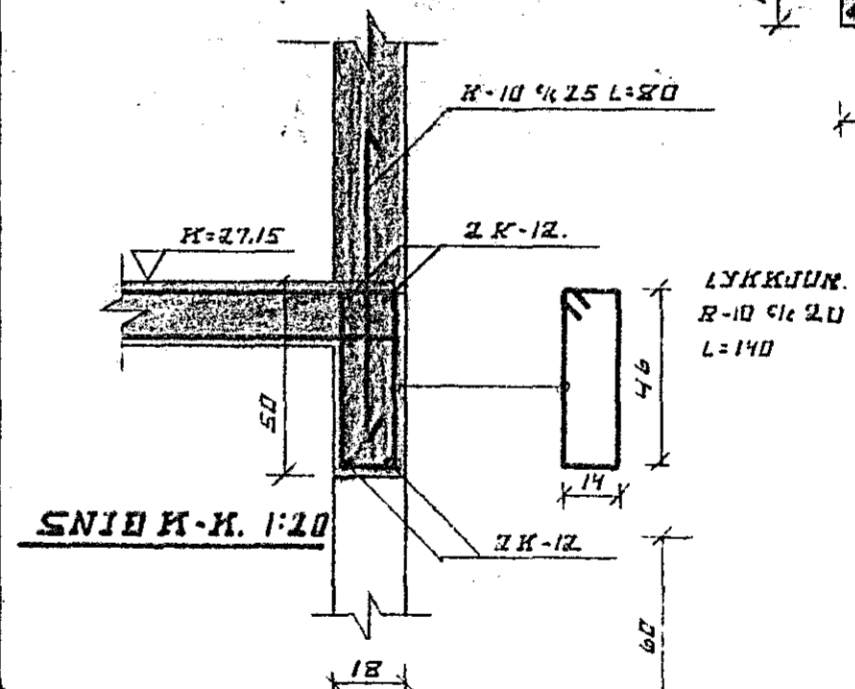

SUDURVANGUR 9, HAFNARFIRÐI.		DAGS. 03-06-82.
JÄRN I PLÖTU SJER HÆD.		HANNAÐ KS
MÆLIKVARDI: 1:50, 1:20		TEIKNAD KS/SS
KRISTJAN STEFANSSON TEKNIPRÆDINGUR P.P.I.		VERK NR. FLOKKUR
REYKJAVÍKURVEÐI 40, HAFNARFIRÐI. SÍMI 54643		8202-01
		TEIKN. NR.
		04.