


RAFM.
HEINT.

SKJÓLYANGUR

AFSTADA 1:500

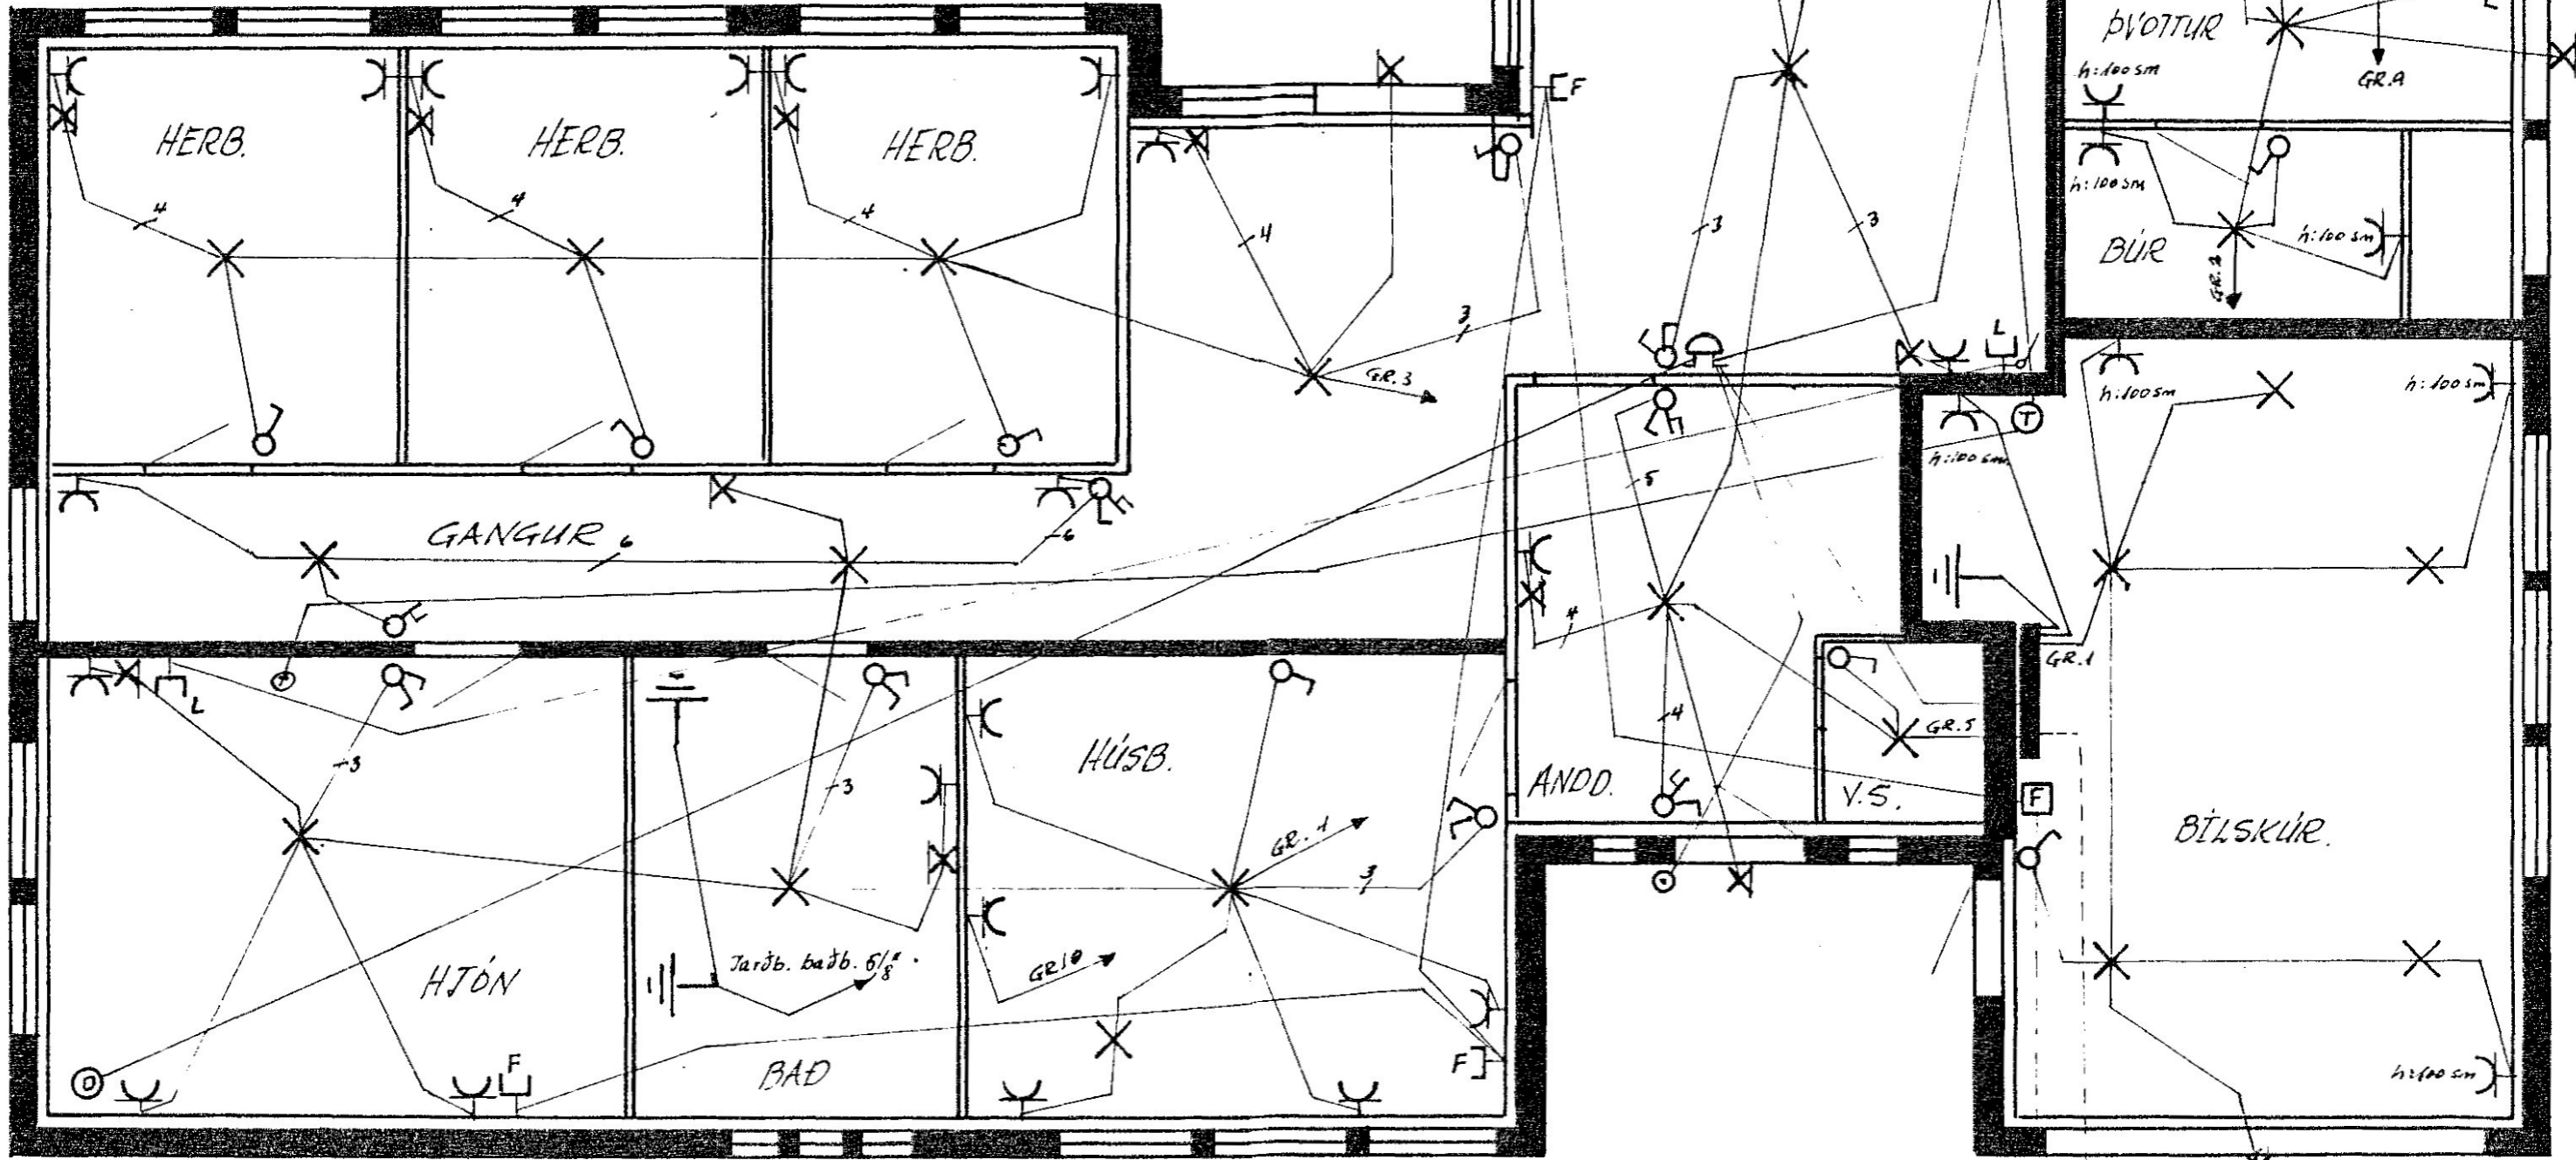

GRUNNMYND 1:50

SKYRINGAR.

- 1. ROFAR: 100 sm. frá gólfi
- 2. TENGLAR: 20 sm. - " -
- 3. VEGGÓBSIR: 165 sm. - " -
- 4. LOFTNET: L. 20 sm. - " -
- 5. SÍMI: F: " - " -
- 6. HITALIPI: 7 135 sm. - " -
- 7. PÍPIR: 5 1/8"
- 8. TAUGAR 15x3
- 9. MÁLSTIGANIR ÞAR SÍÐAN 10

NENN
ANNARS
SÉ SETIÐ

SAEVANGUR 2, HA
RAFLÖGN