




SNID A-A 1:50

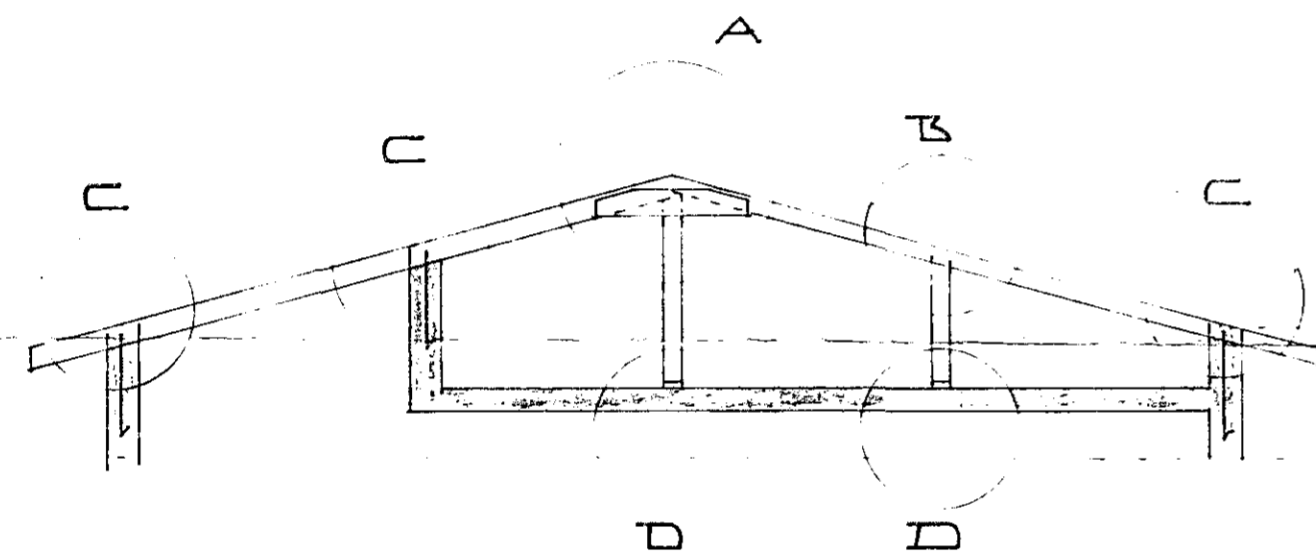


SNID B-B 1:50

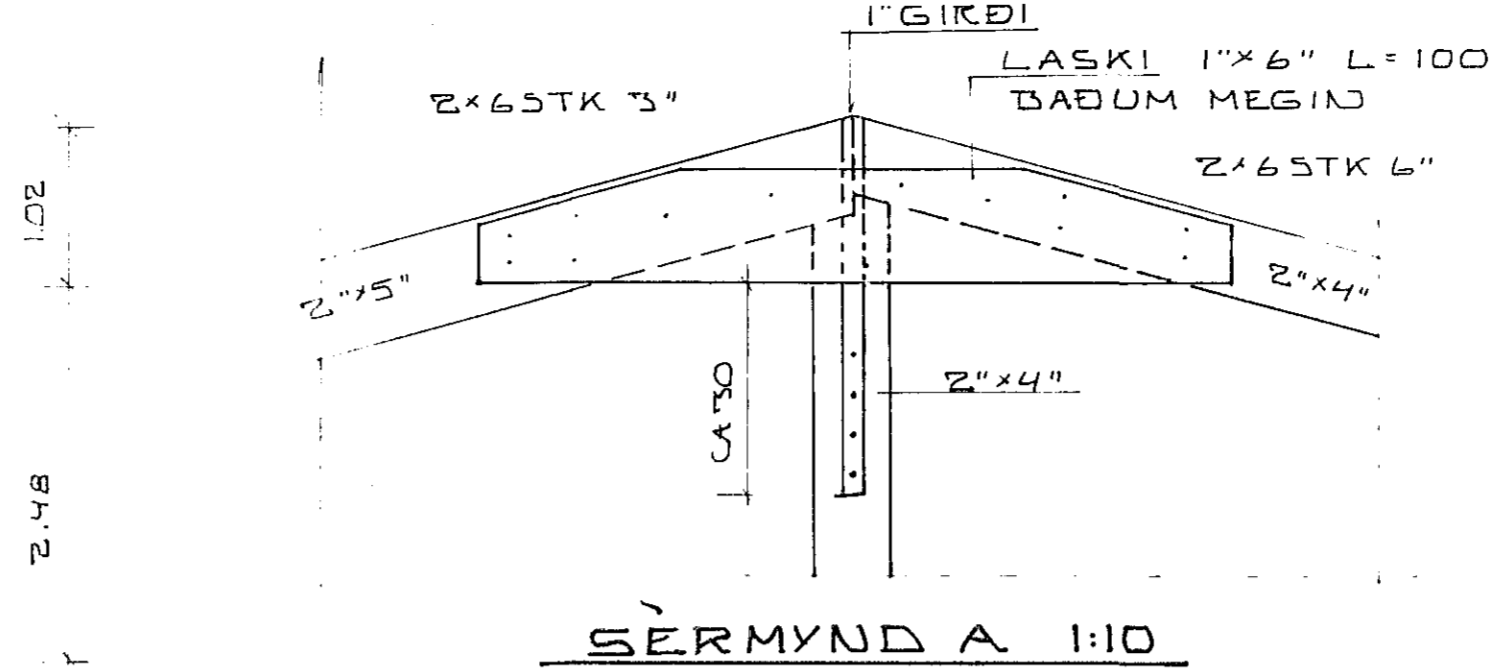


SERMYND A 1:10

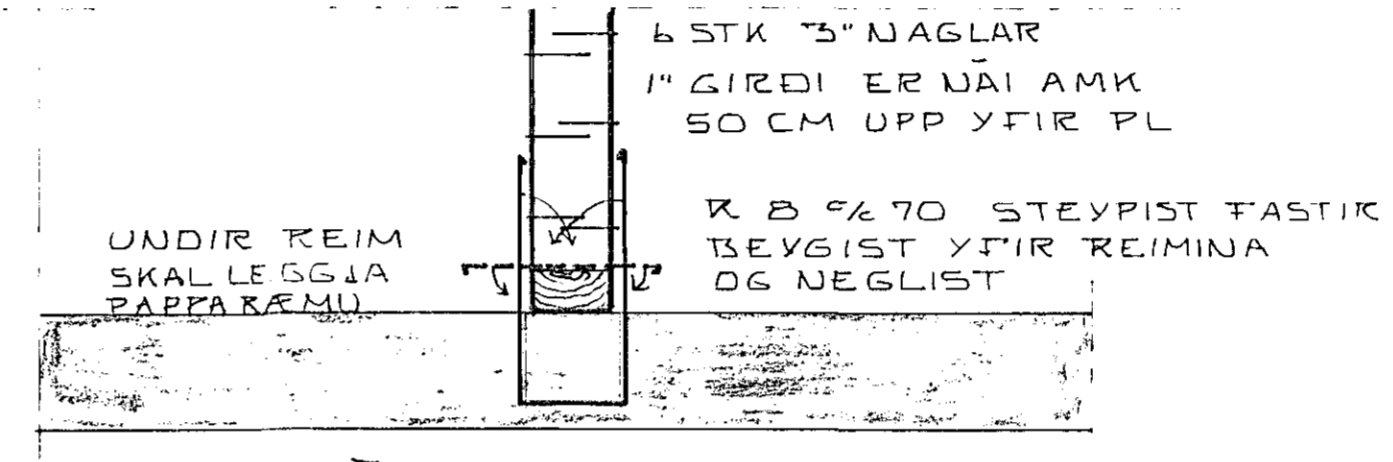

SERMYND D 1:10

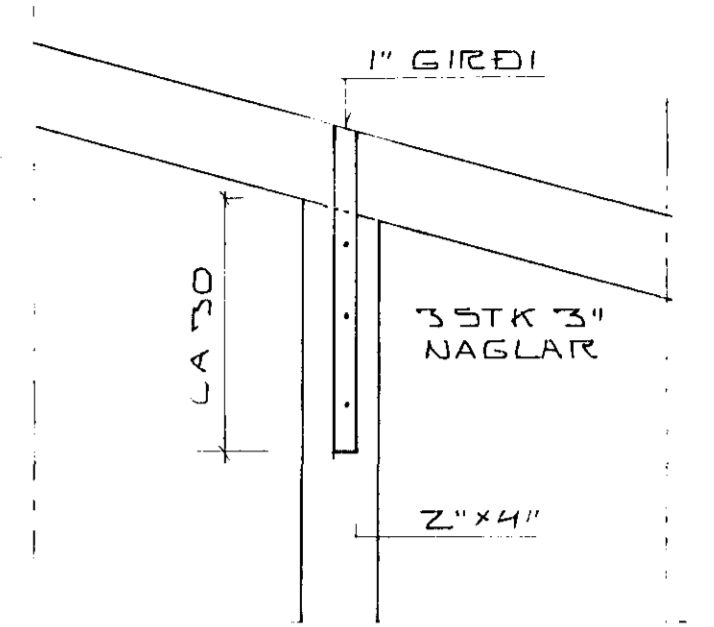


SERMYND B 1:10

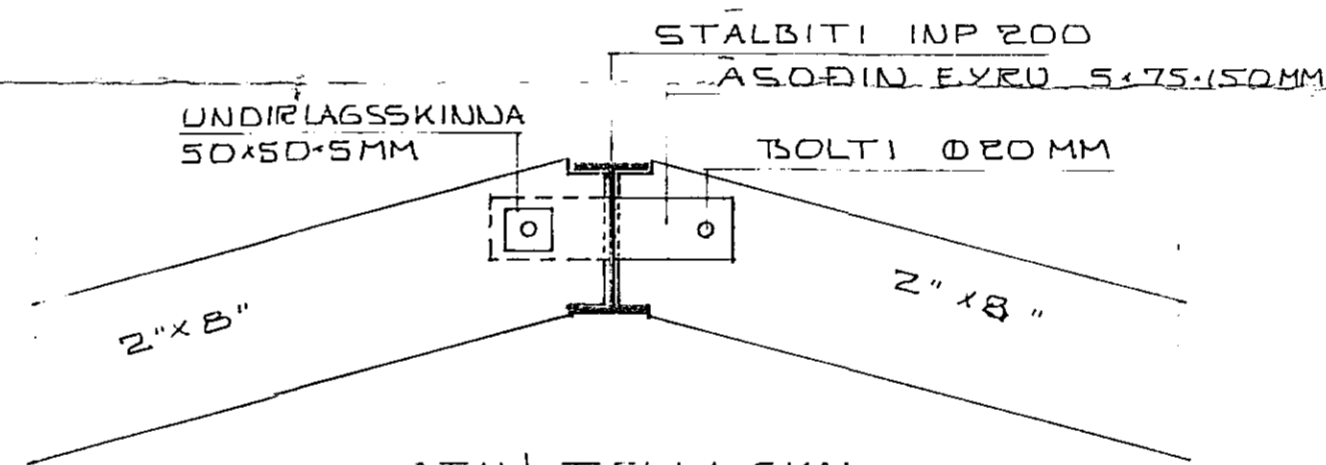


SERMYND E 1:10

ATH! FELLA SKAL SPERRUR VANDLEGA Í STÁLBITA

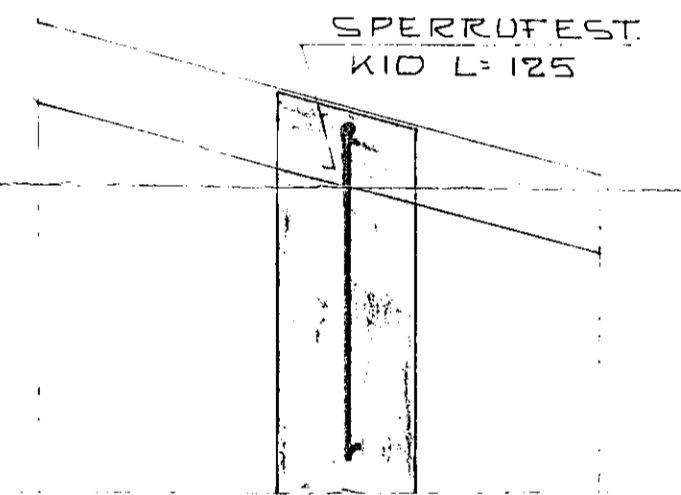

SERMYND C 1:10

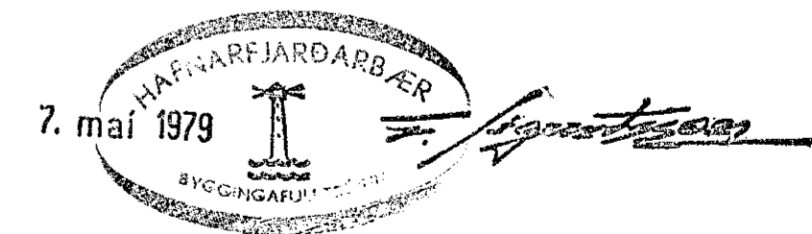

SAEVANGUR 16 HAFNARFIRÐI	DAGS APR. 79
SNID OG SERMYNDIR I ÞAKI	REIKN SP
	TEIKN SP
MÆLIKU 1:50 1:10	VERK NR 78-02
SIGURÐUR ÞORLEIFSSON TEKNIFR FT.F.I.	BLAD NR 11
HRAUNTRÚN 17 HAFNARFIRÐI SÍMI 52452	