




SNID A05, M.1:20

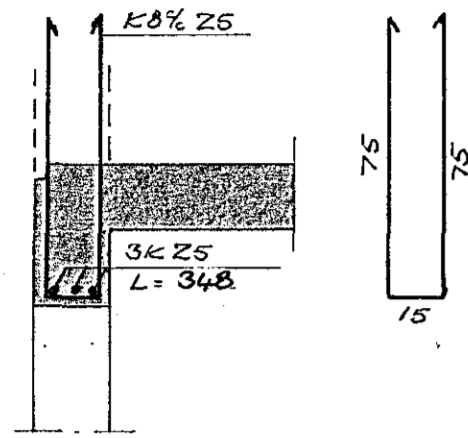


SNID B05, M.1:20

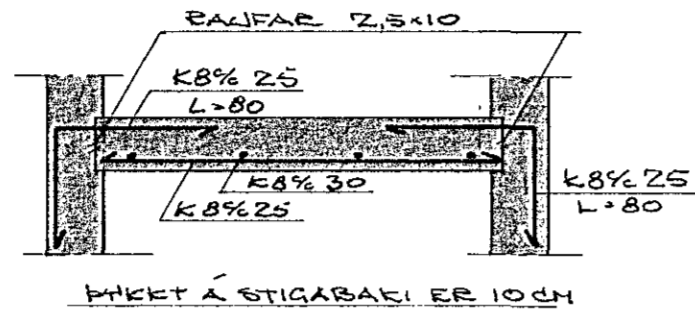


SNID C05, M.1:20
SNID C₀₅, M.1:20
(HÁL Í SVIGA GILDA FÆRIR SNID C₀₅)

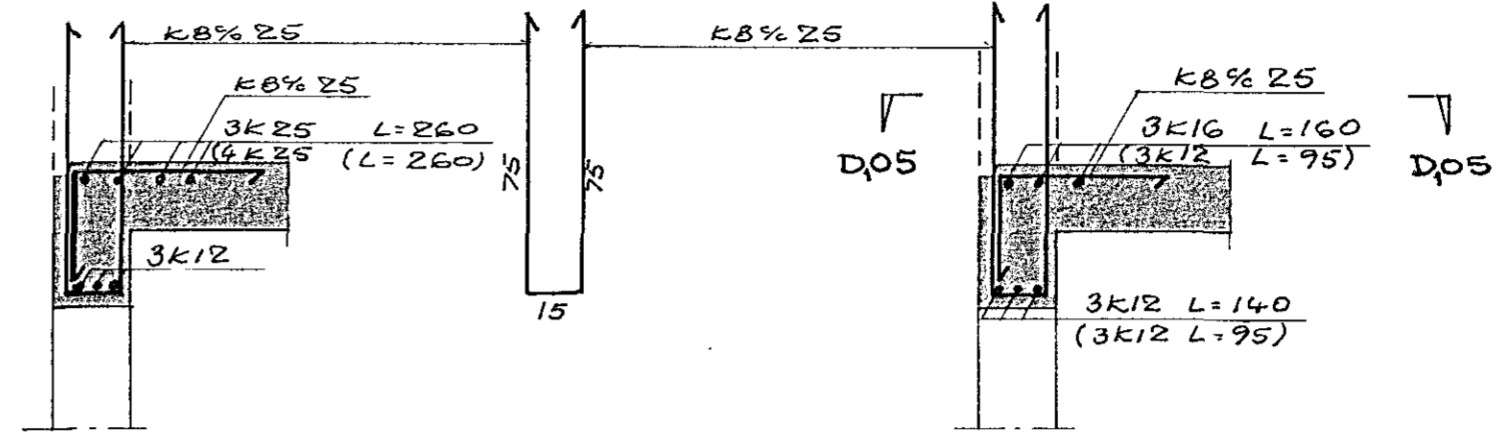


SNID D05, M.1:20
SNID D₀₅, M.1:20
(HÁL Í SVIGA GILDA FÆRIR SNID D₀₅)

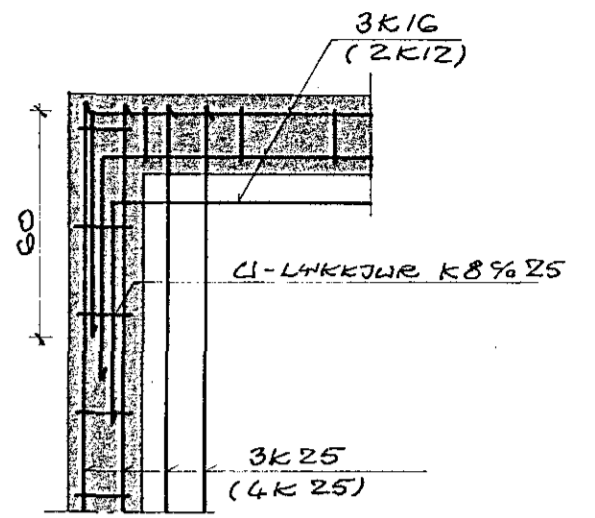


SNID E05, M.1:20
SNID E₀₅, M.1:20
(HÁL Í SVIGA GILDA FÆRIR SNID E₀₅)

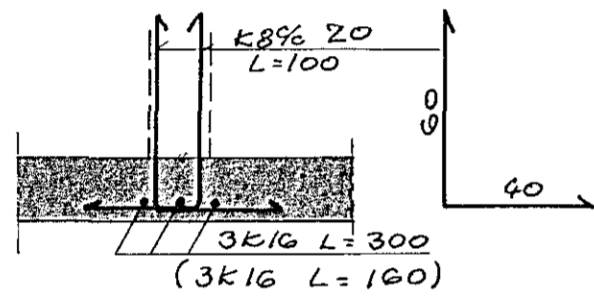


SNID F05, M.1:20

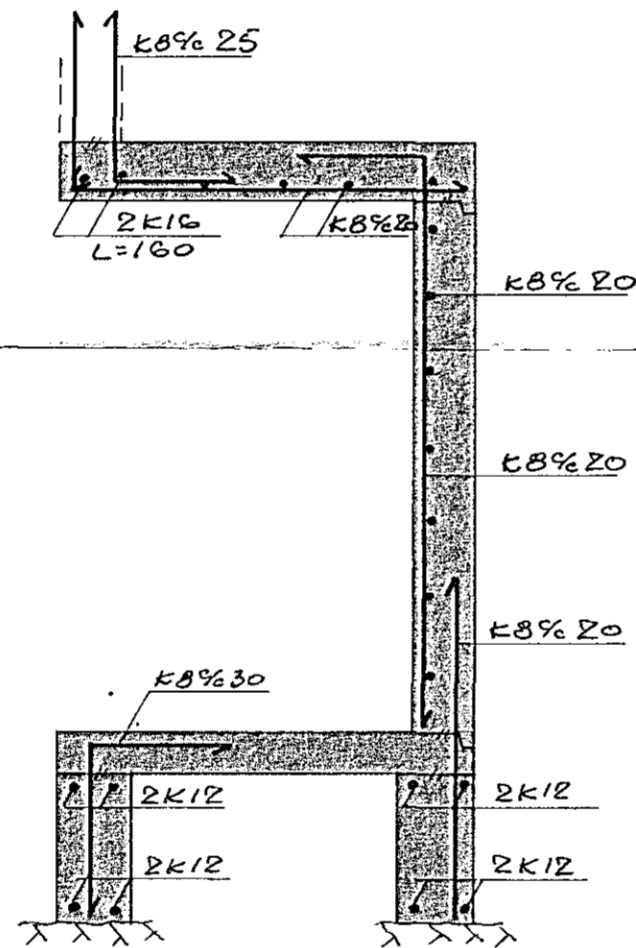


SNID G05, M.1:20

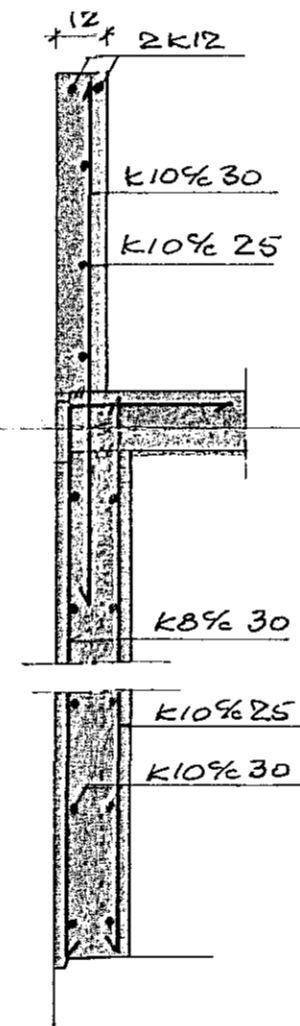


SNID H05, M.1:20

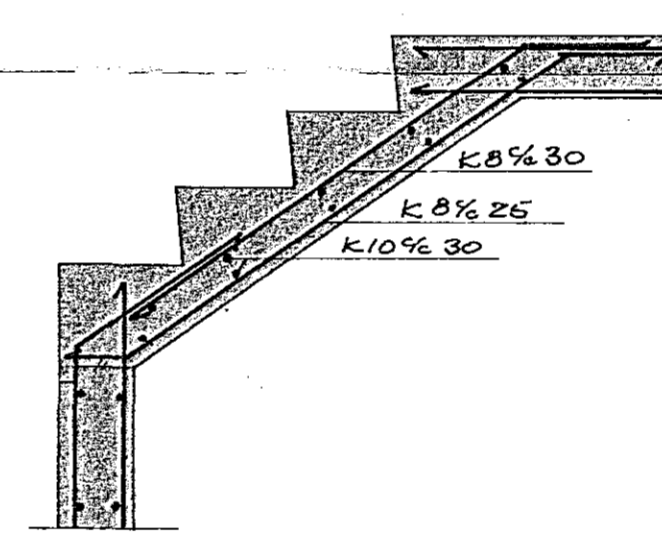


SNID I05, M.1:20

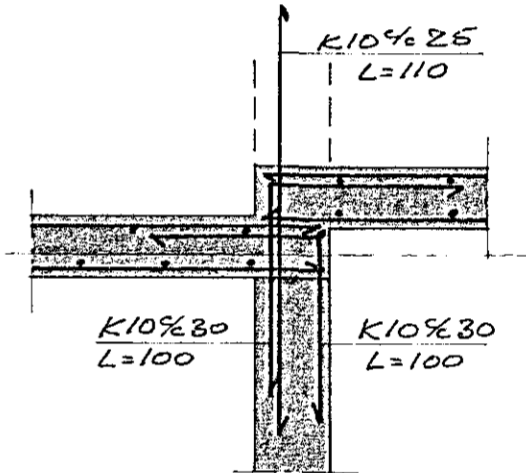


SNID J05, M.1:20

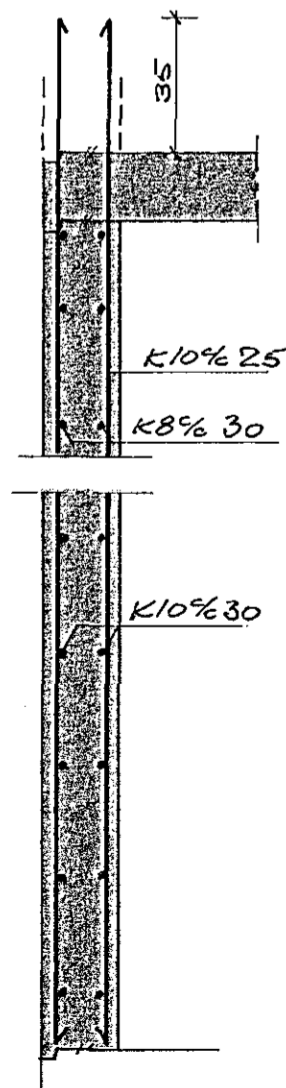


SNID K05, M.1:20

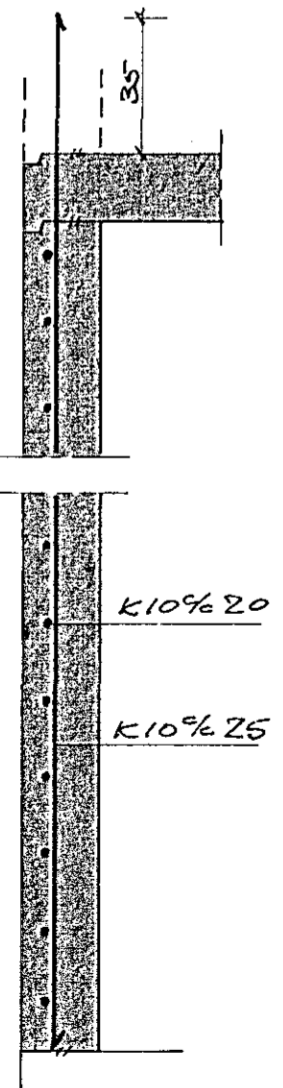


SNID I INNVEGGI, M.1:20

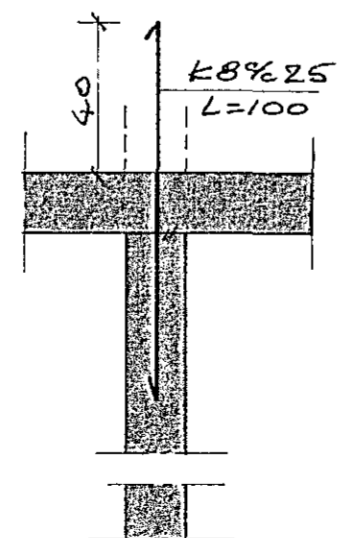

SNID L05, M.1:20

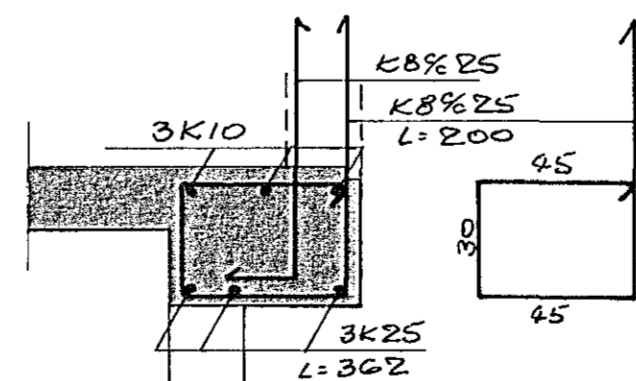

SJÁ SKRÁNINGAR & TEIEN NR. 114-1-03

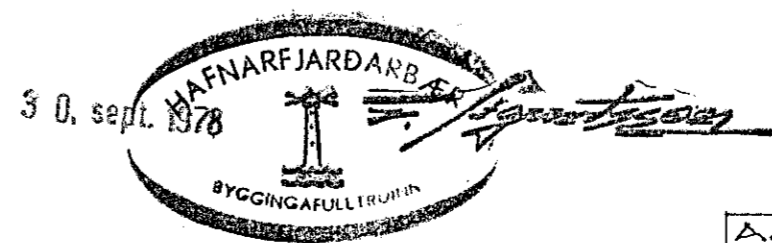

GUNNAR SCH. THORSTEINSSON M.V.F.Í.					
SNEIÐJÖRN KRISTJÁNSSON M.V.F.Í.					
SVEANQUR 19 HAFNARFIRÐI					
DAÐS.	18.08.78	VEGGIR Í KJALLARA SNID			
MKV.	1:50				
TEIEN.	HANNAR	SAMB.	NR.	114	1 05A
	SN.K.	GT			

A. BERTH 780919