



8 7 6 5 4 3 2 1

F
E
D
C
B
A

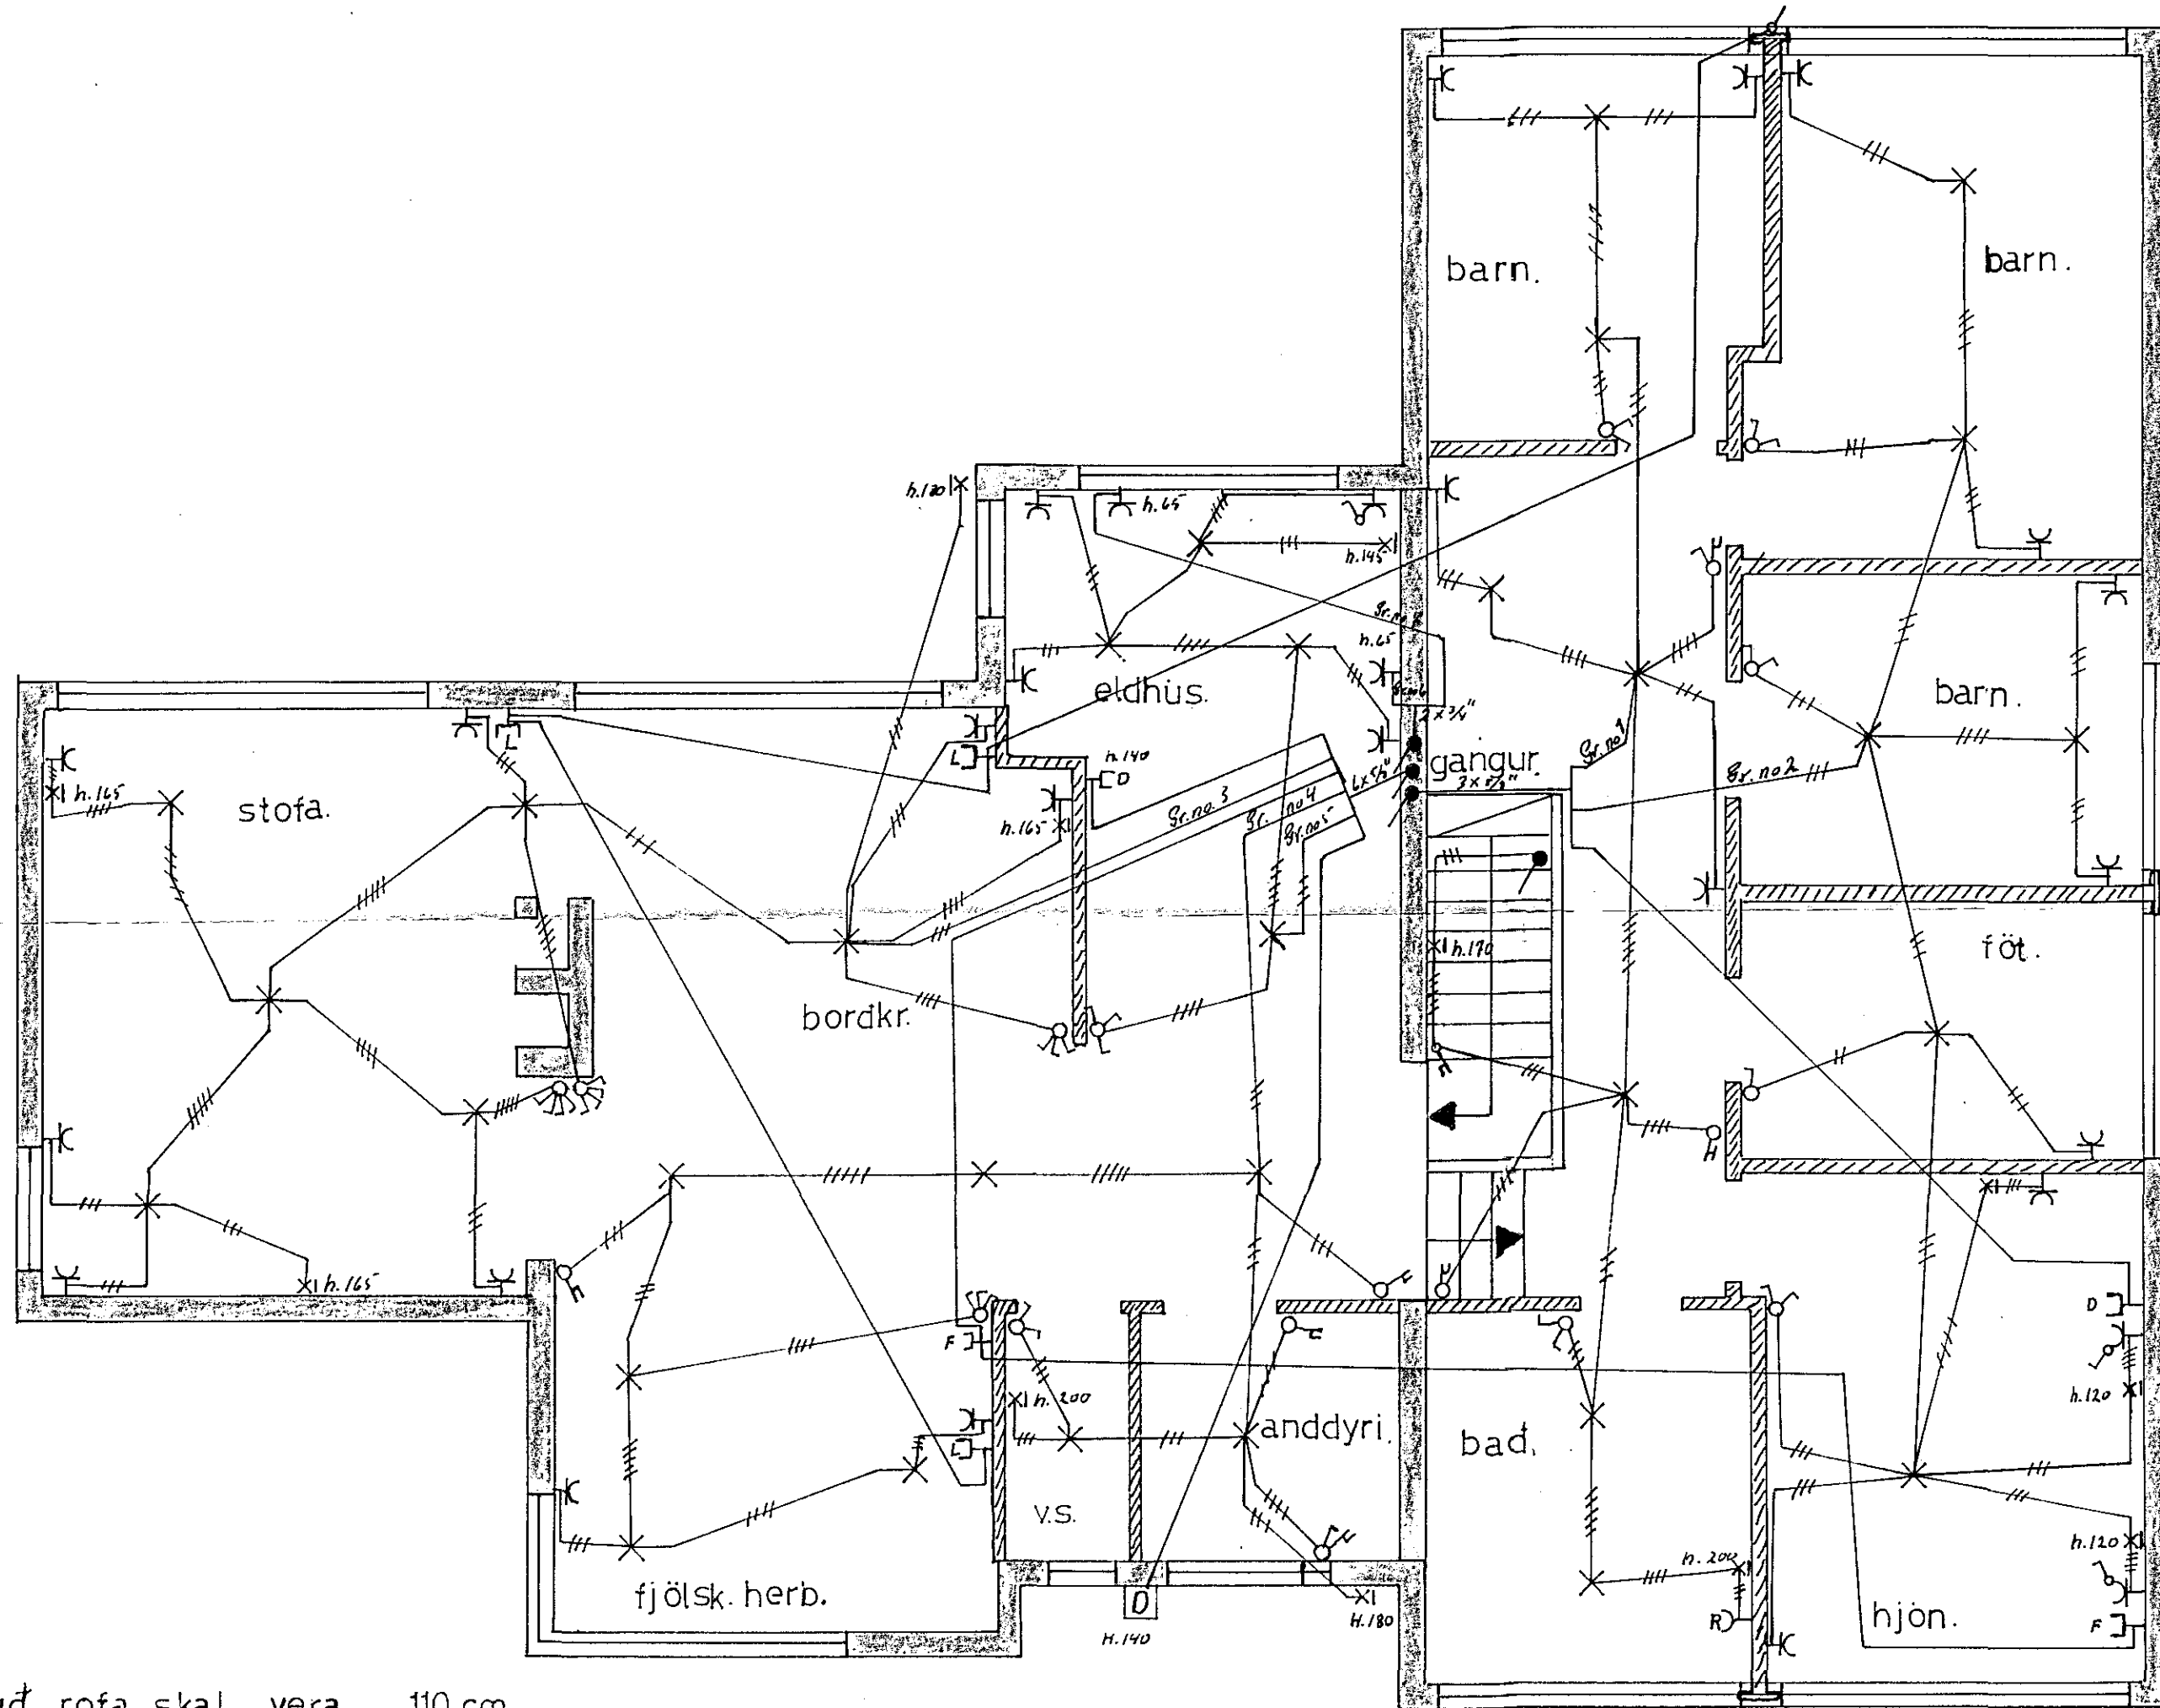

Hæð rofa skal vera 110 cm
 hæð tengla skal vera 20 Cm
 nema annars sé getið.

TAFLA JBP. 113.

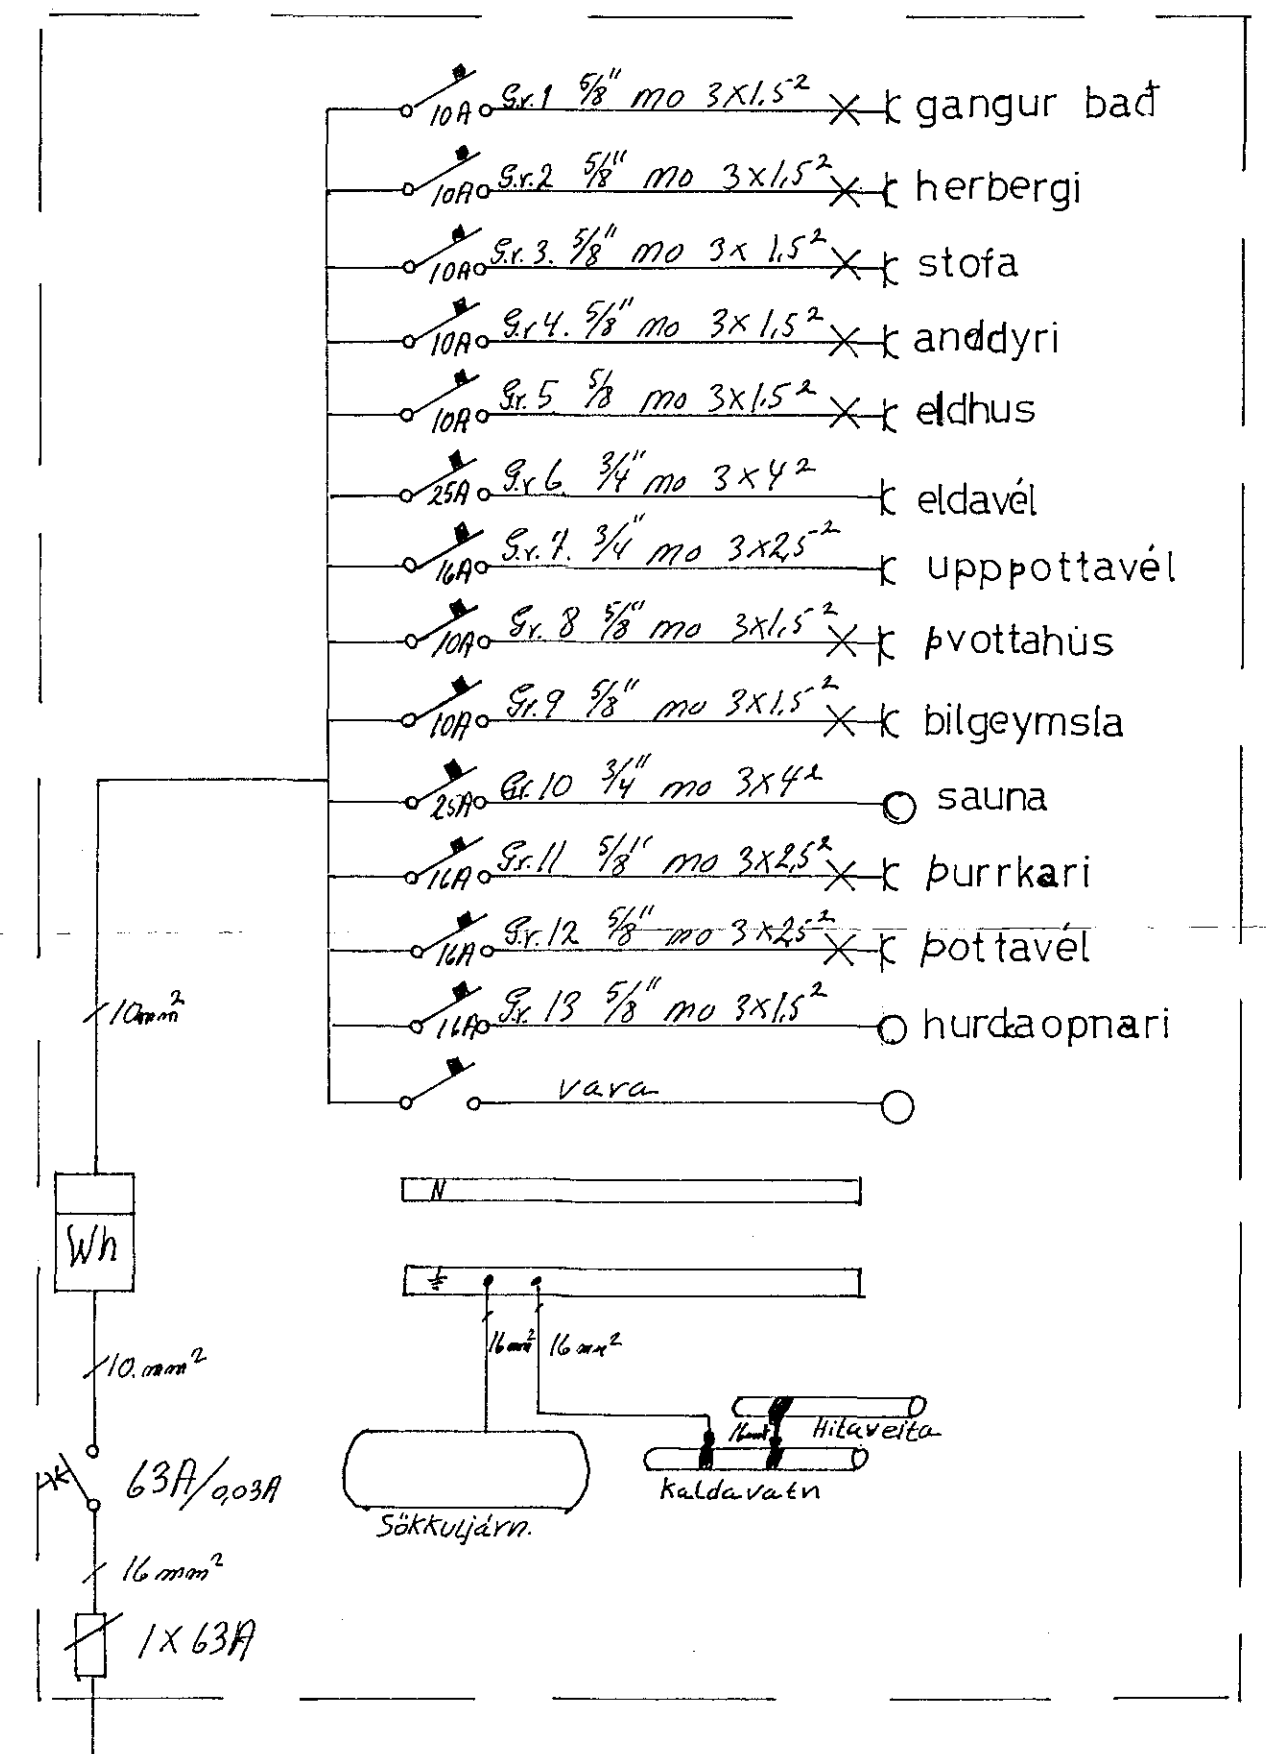

	SEVANGUR 20	Mkv. 1:50
		Dags. seft '78
	Natn Haraldur Gunnarsson rafvirki	Samb. H.G.
		Bl. 1. af 2.

8 7 6 5 4 3 2 1