




SNID P-P

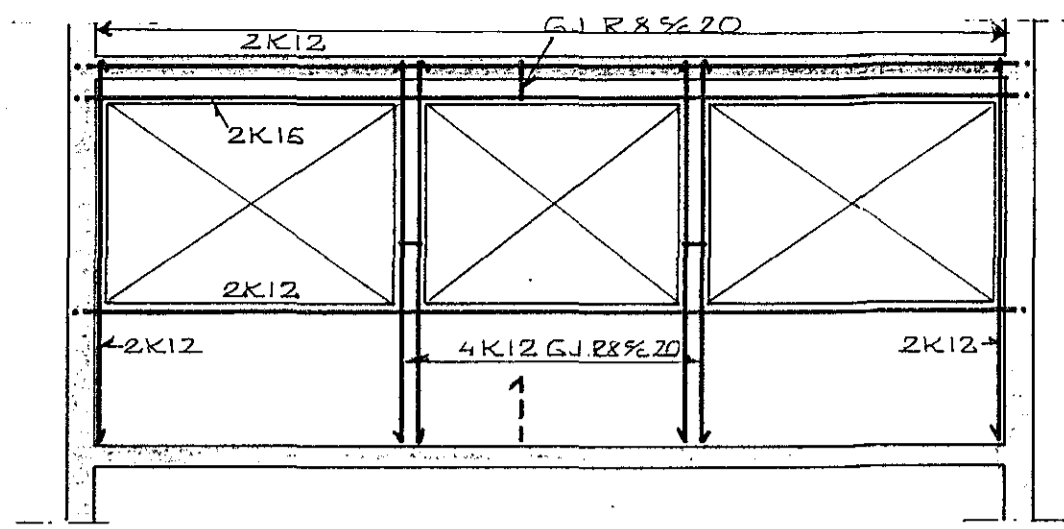


SNID Q-Q

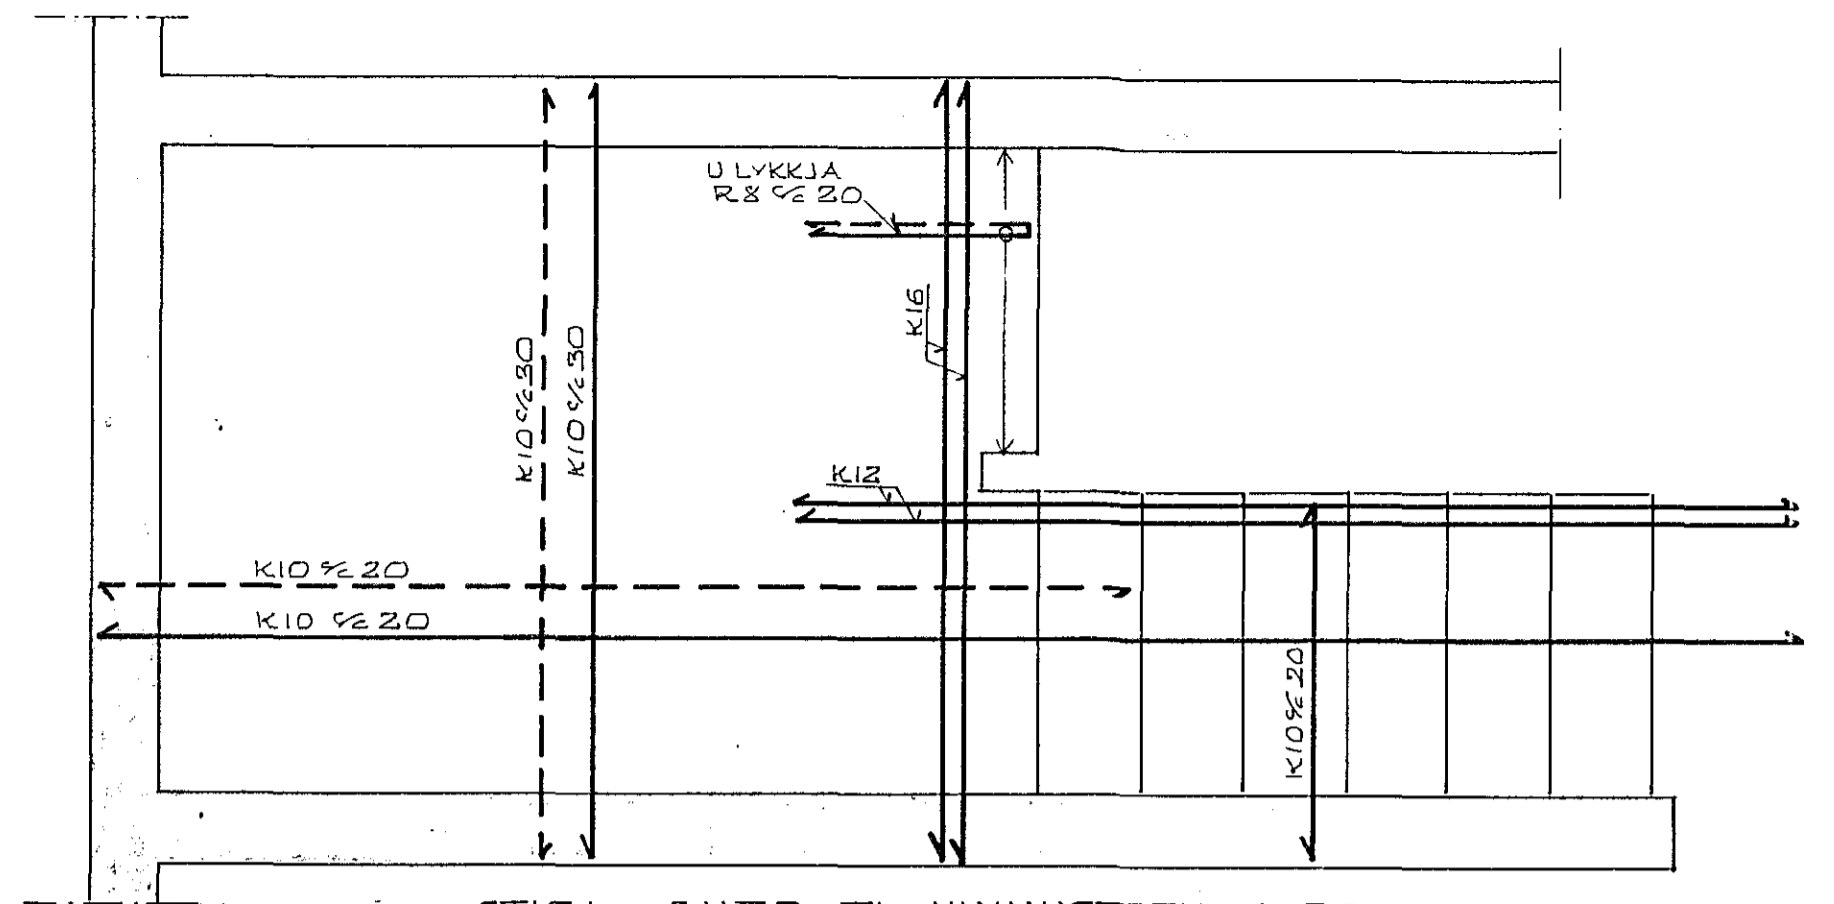


STIGI, IHÆÐ TIL VINNUSTOFU 1:20

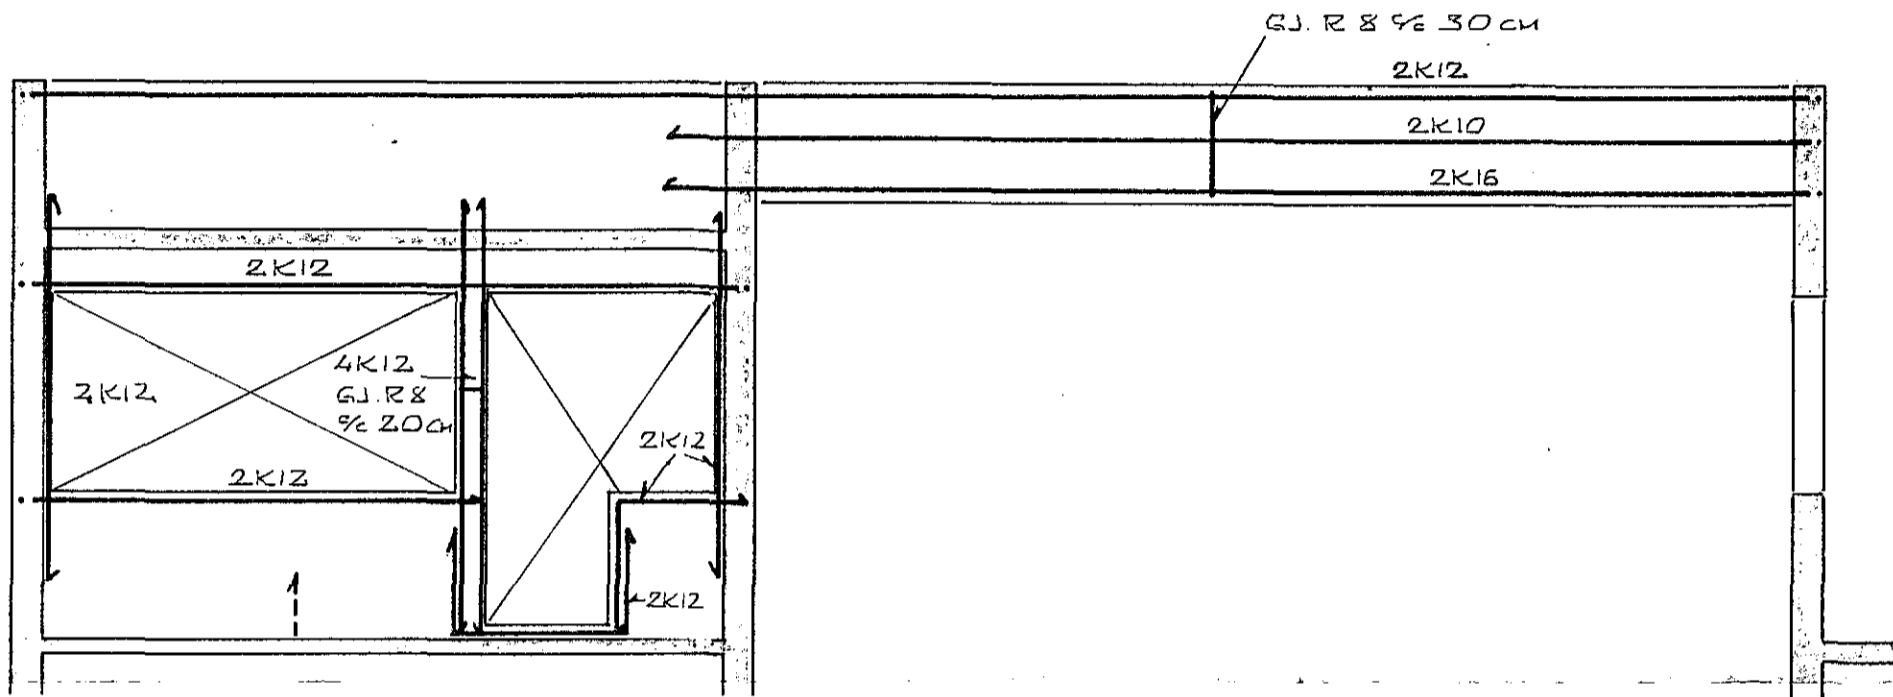


SNID R-R

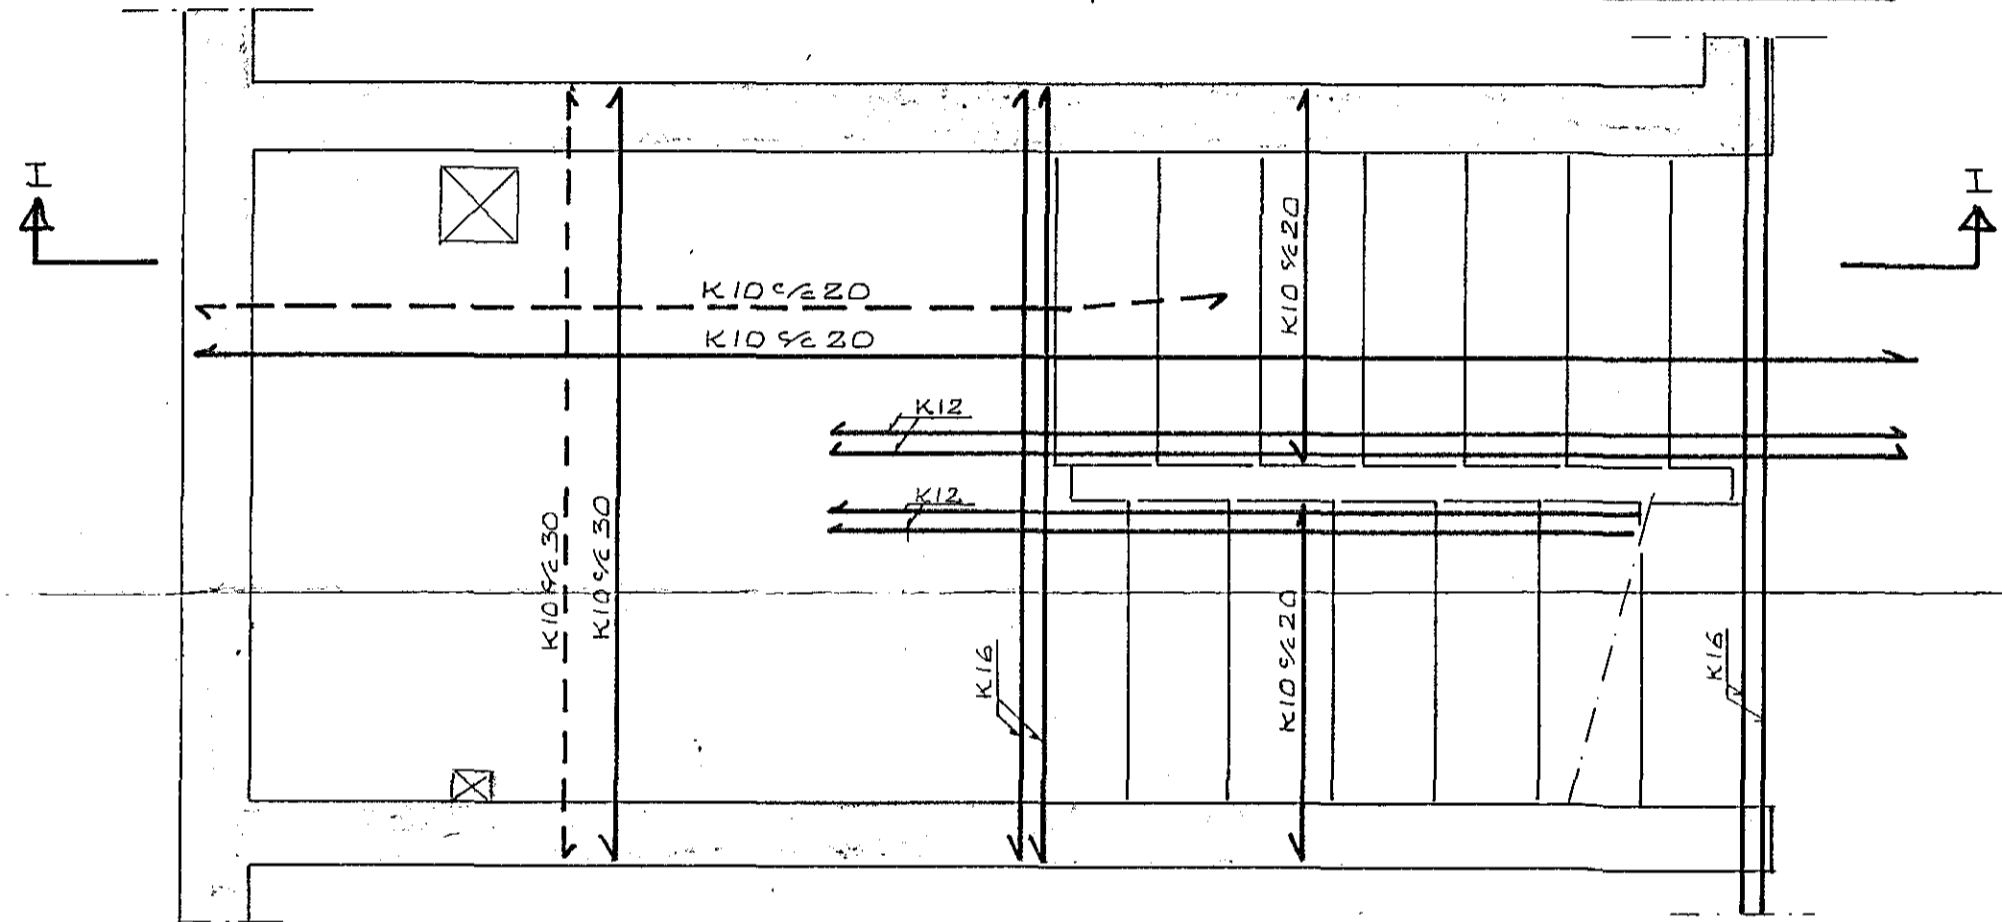


STIGI, KJALLARI TIL I HÆÐAR 1:20

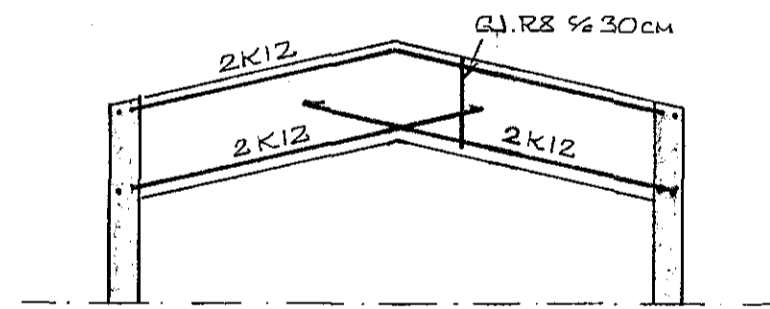

SNID T-T

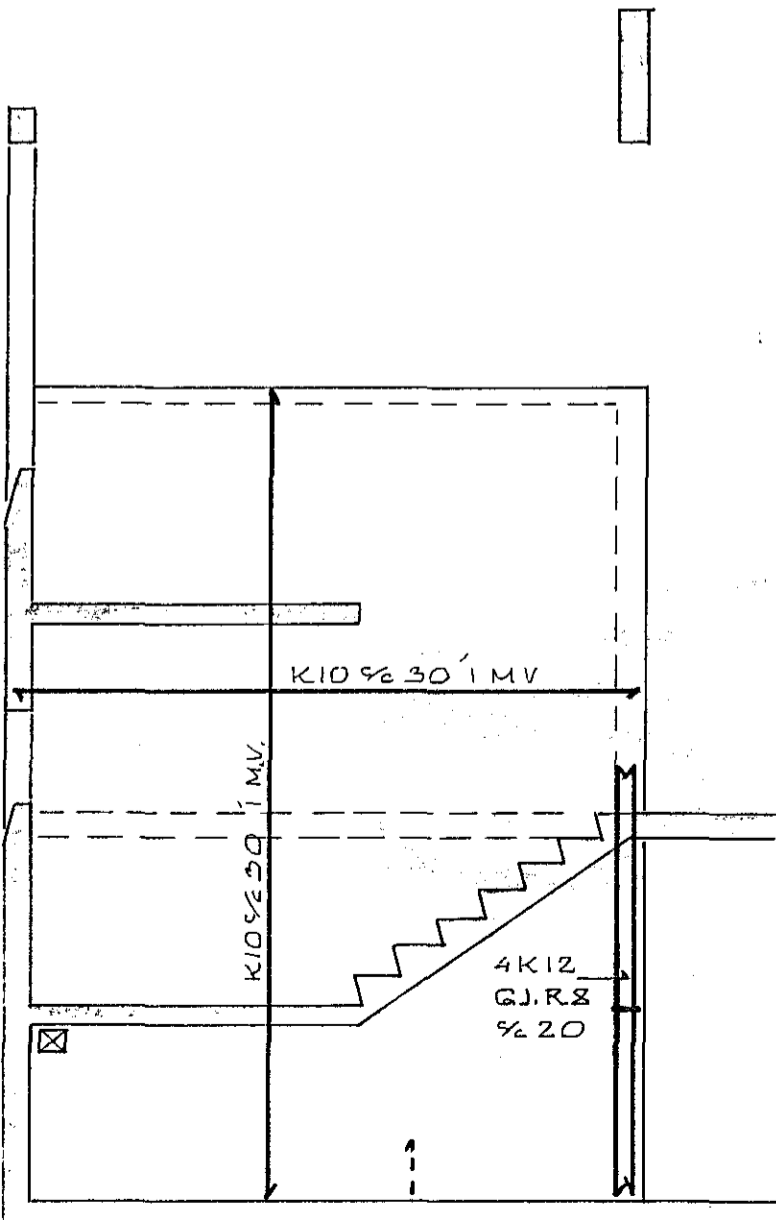


SNID S-S

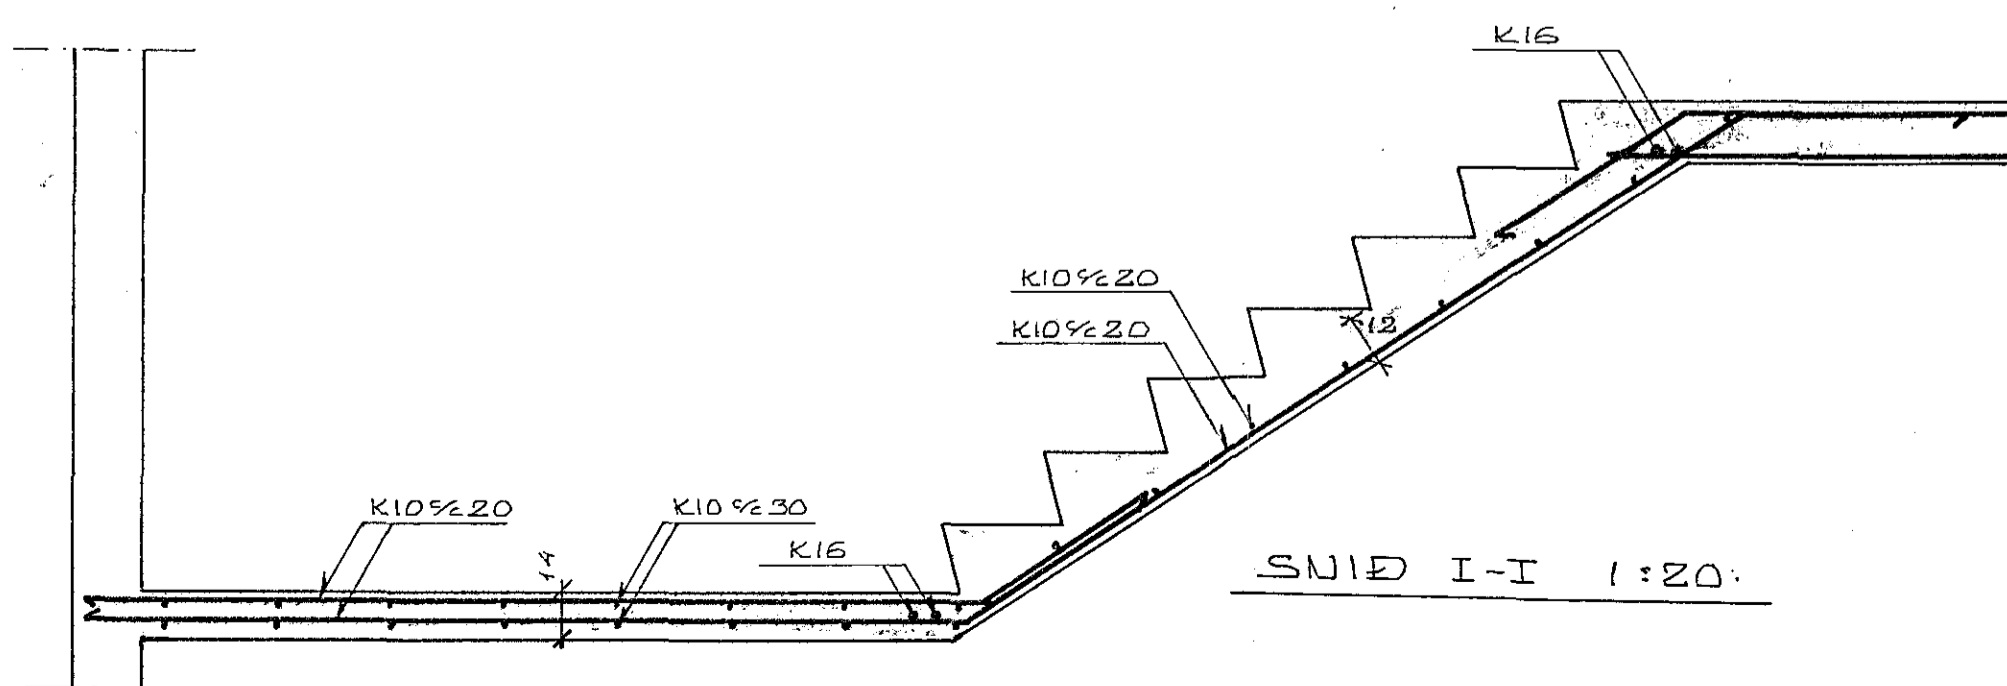

SNID I-I 1:20

SKA STAÐSETNINGU SNIDA  
Á TEIKNINGU 1.04

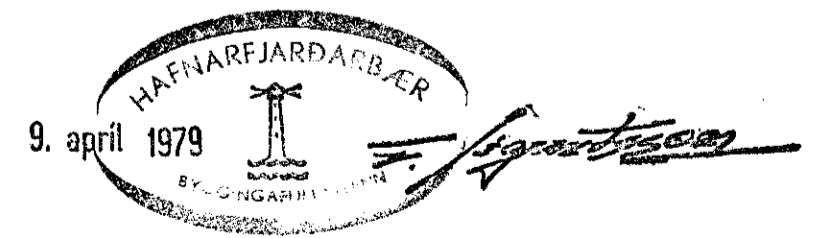

SÆVANGUR 22, Hc

BURÐARVIRKI:  
SNID OG STIGI

TEIKN. 1.08  
MKV 1:50 1:20  
D. JAN. 1979

SEBJÖRN KRISTJÁNSSON TEKNIFR. MTFÍ  
BOLLAGÖTU 7, REYKJAVÍK Sími 29091