



SNID A 1:20

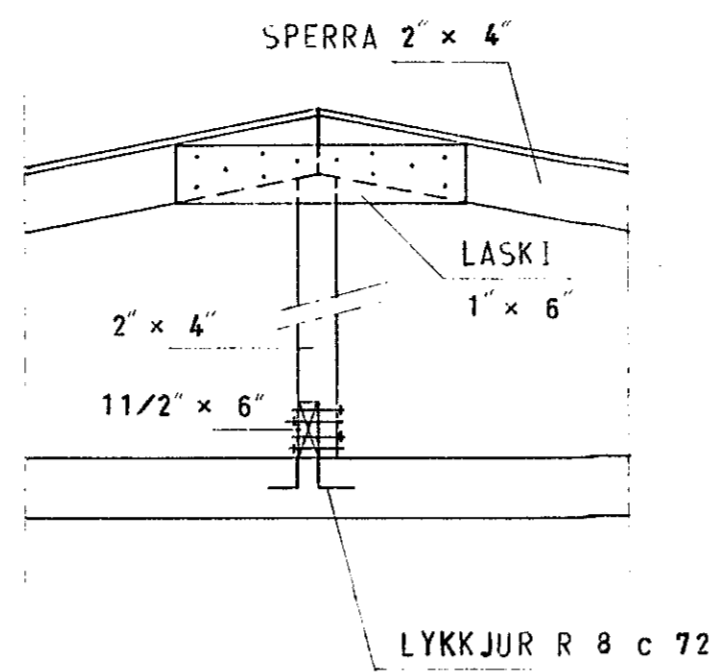


SNID B 1:20

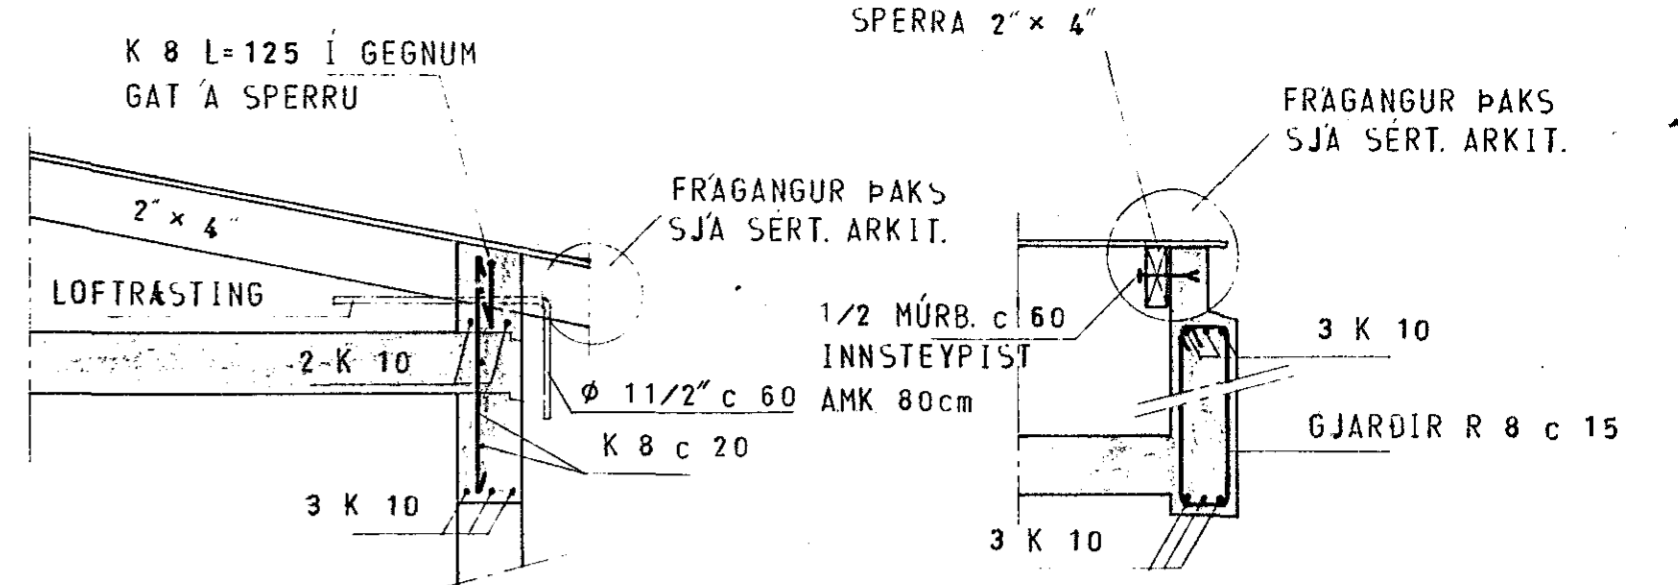


SNID C 1:20


SNID D 1:20

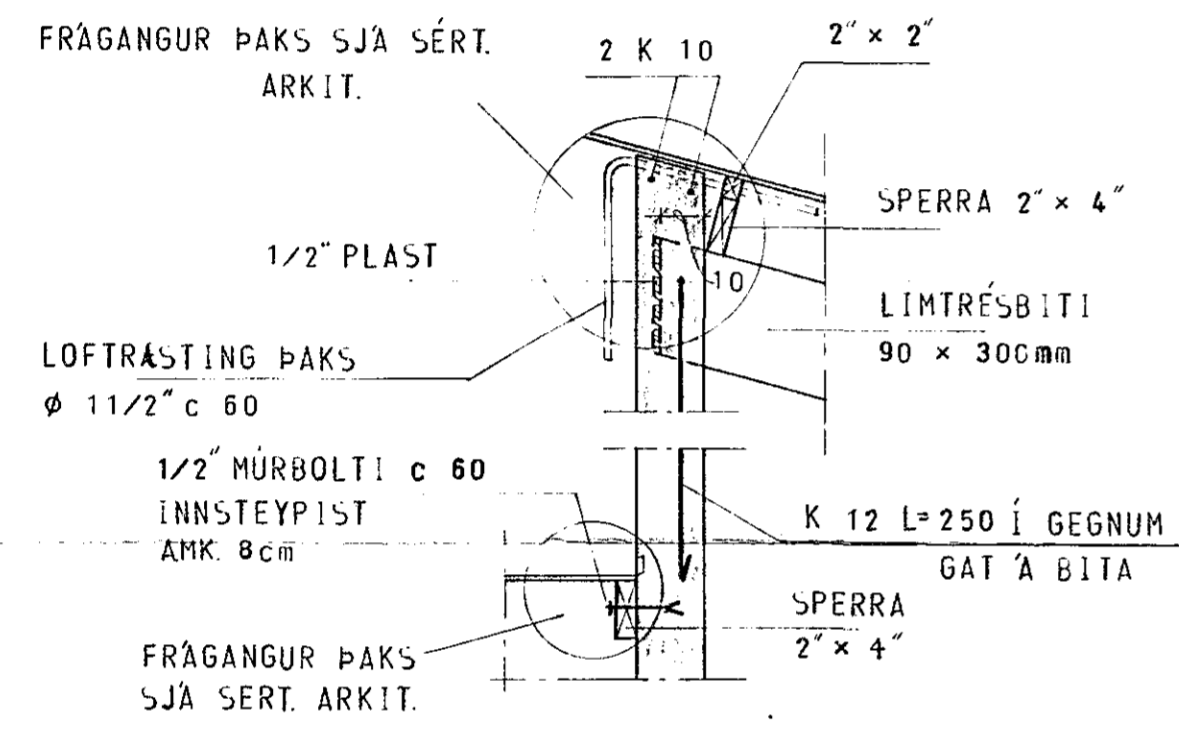


SNID F 1:20

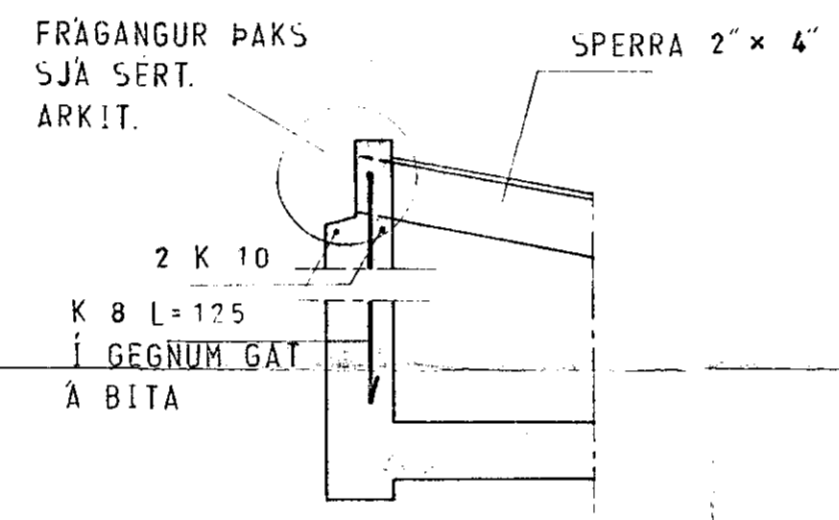


SNID E 1:20

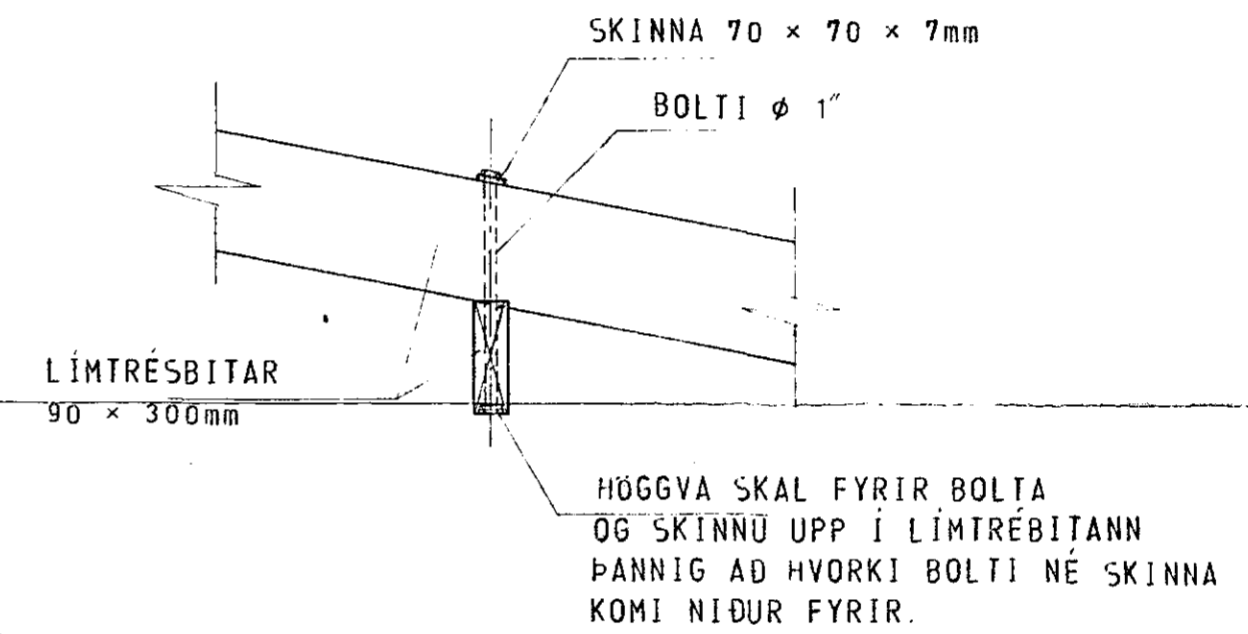


SNID G 1:20

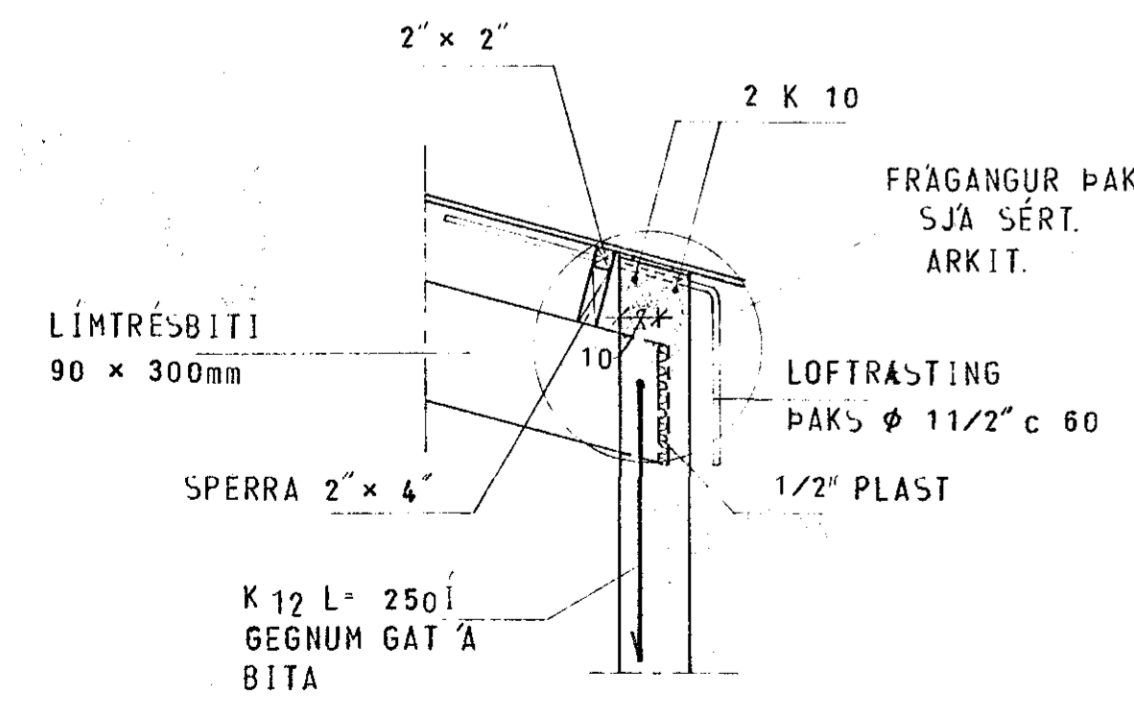


SNID H 1:20

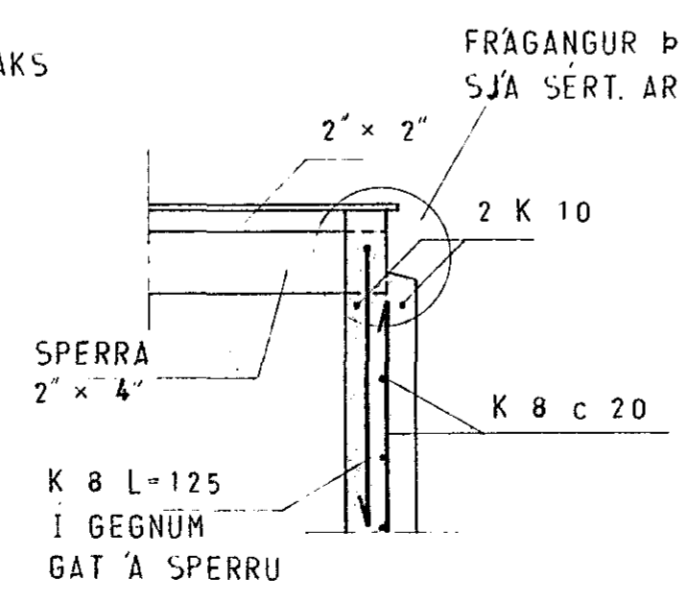

SNID I 1:20

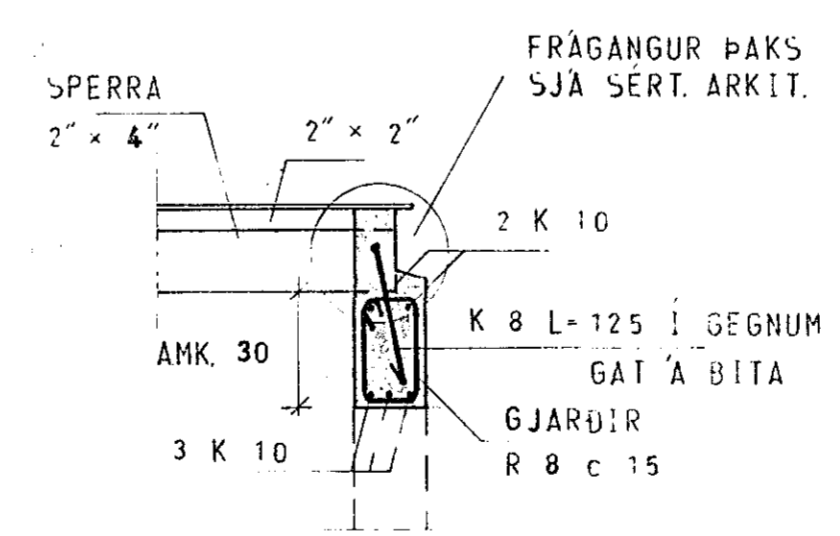

SNID J 1:20

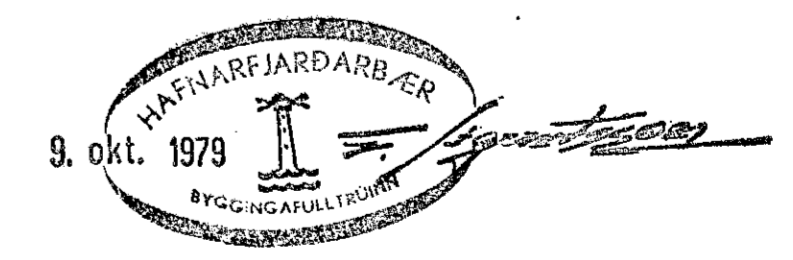

SÆVANGUR 25, HAFNARFIRÐI	MÆLIKVARDI 1:20	VERK 7817	TEIKN NR 1.6
SNID Í PAK	Hannað: <i>sp</i> Teiknað: <i>RP</i>	Yfirfarir: <i>sp</i> Samb:	DAGS JÚLÍ '79.
JÓHANN GUNNAR BERGPÓRSSON VERKFR MVFI STRANDGÖTU 11 - HAFNARFIRÐI - Sími 53315	BREYTT SEPT. '79 <i>sp</i>		