



afstada
1:500

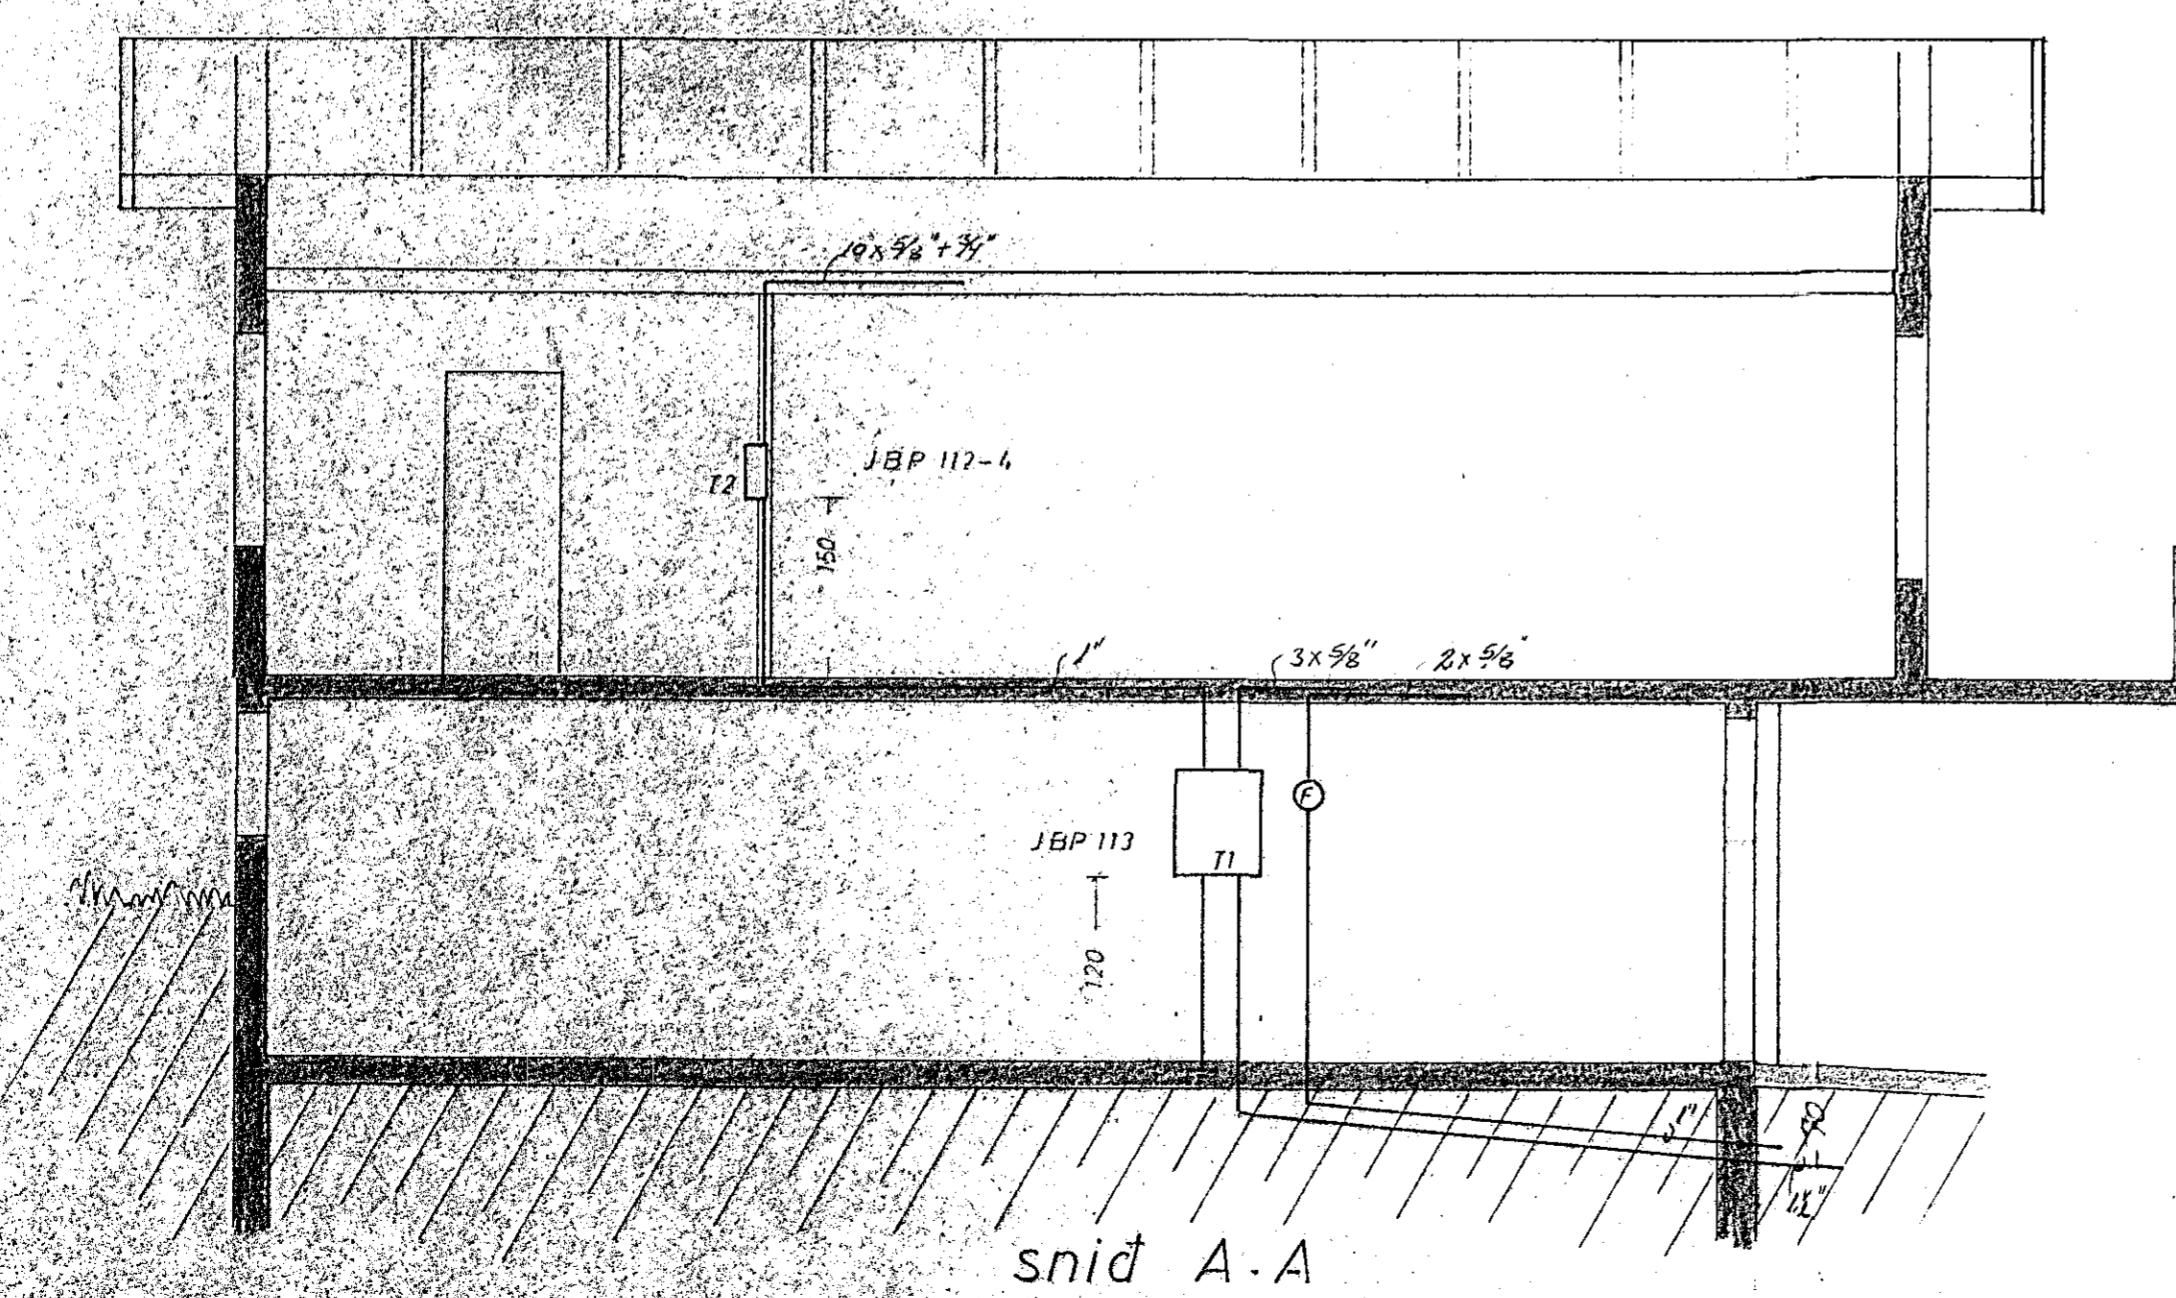

snid A-A

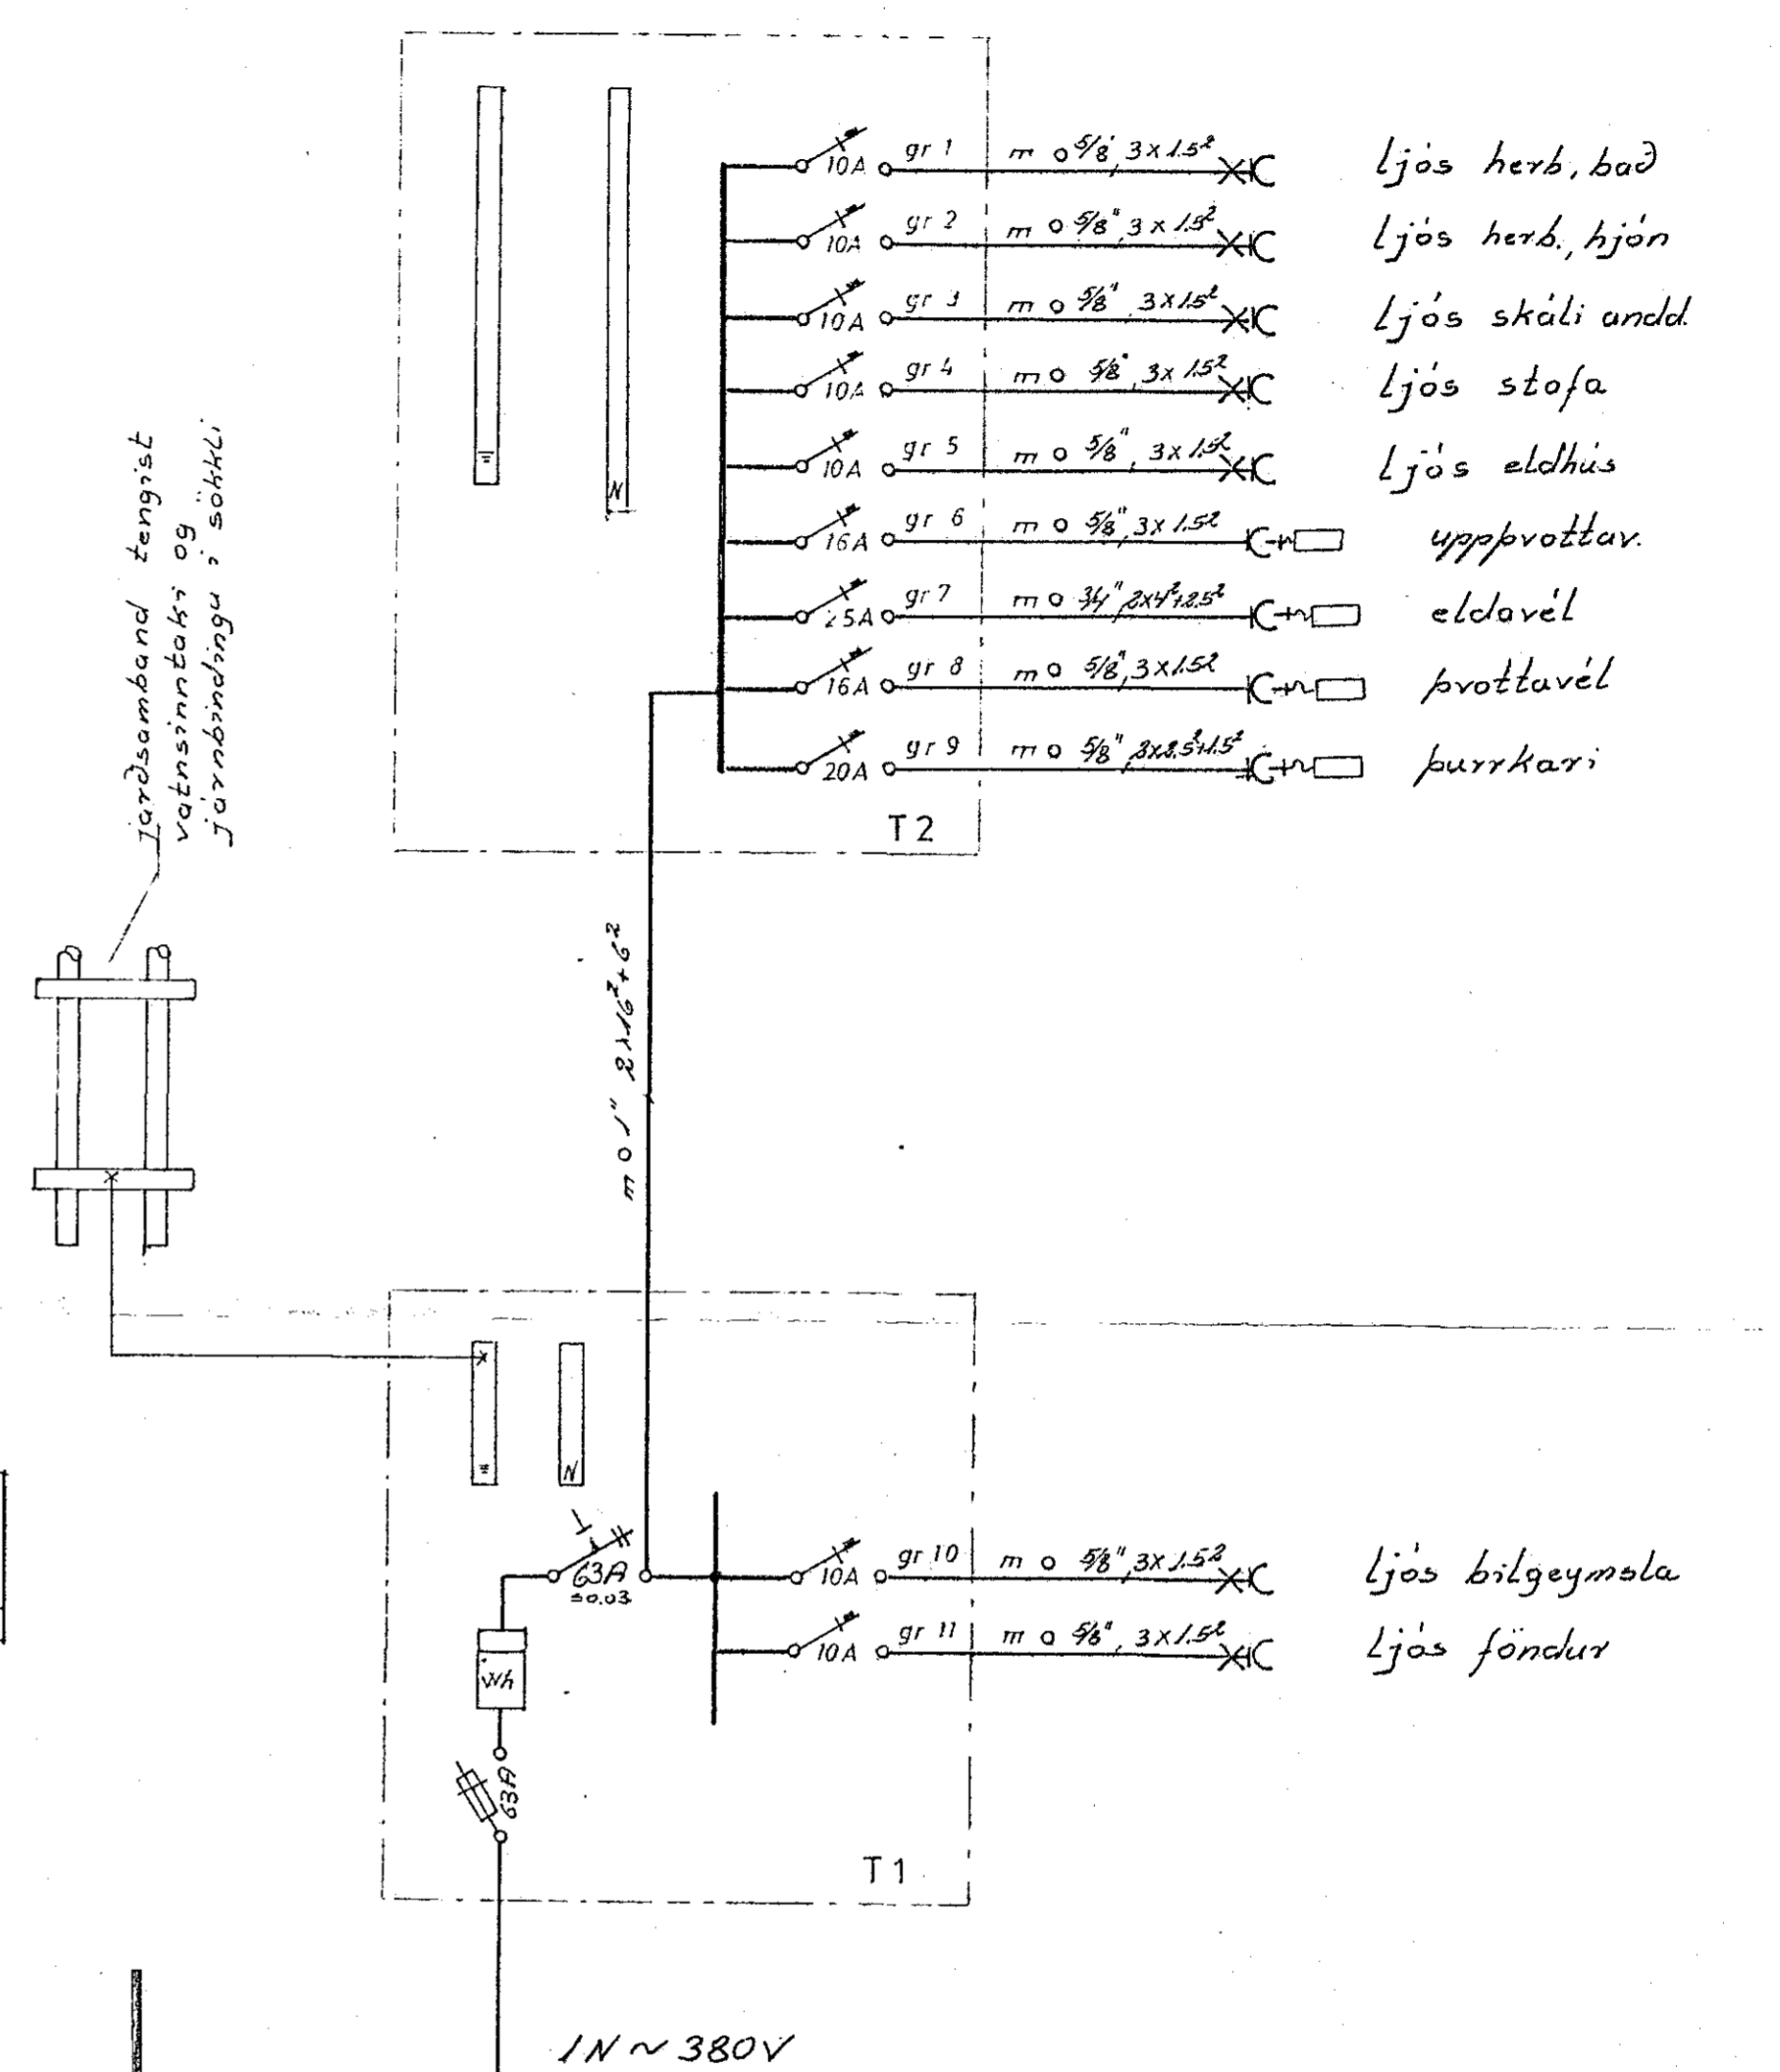

einlínummynd

SÁVANGUR 28	verk: 7801	no: 3/3
raflögn	mál: 1:500: 1:50	
afstada einlínummynd snid	dags: 15.10.78	
		661