
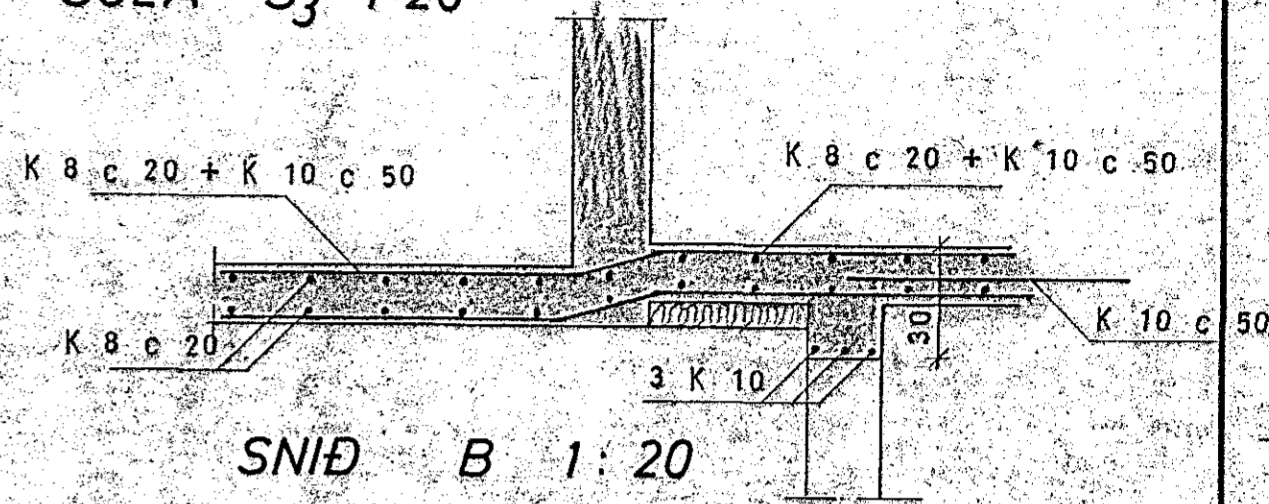


SÚLA S₁ 1:20 SÚLA S₂ 1:20 SÚLA S₃ 1:20

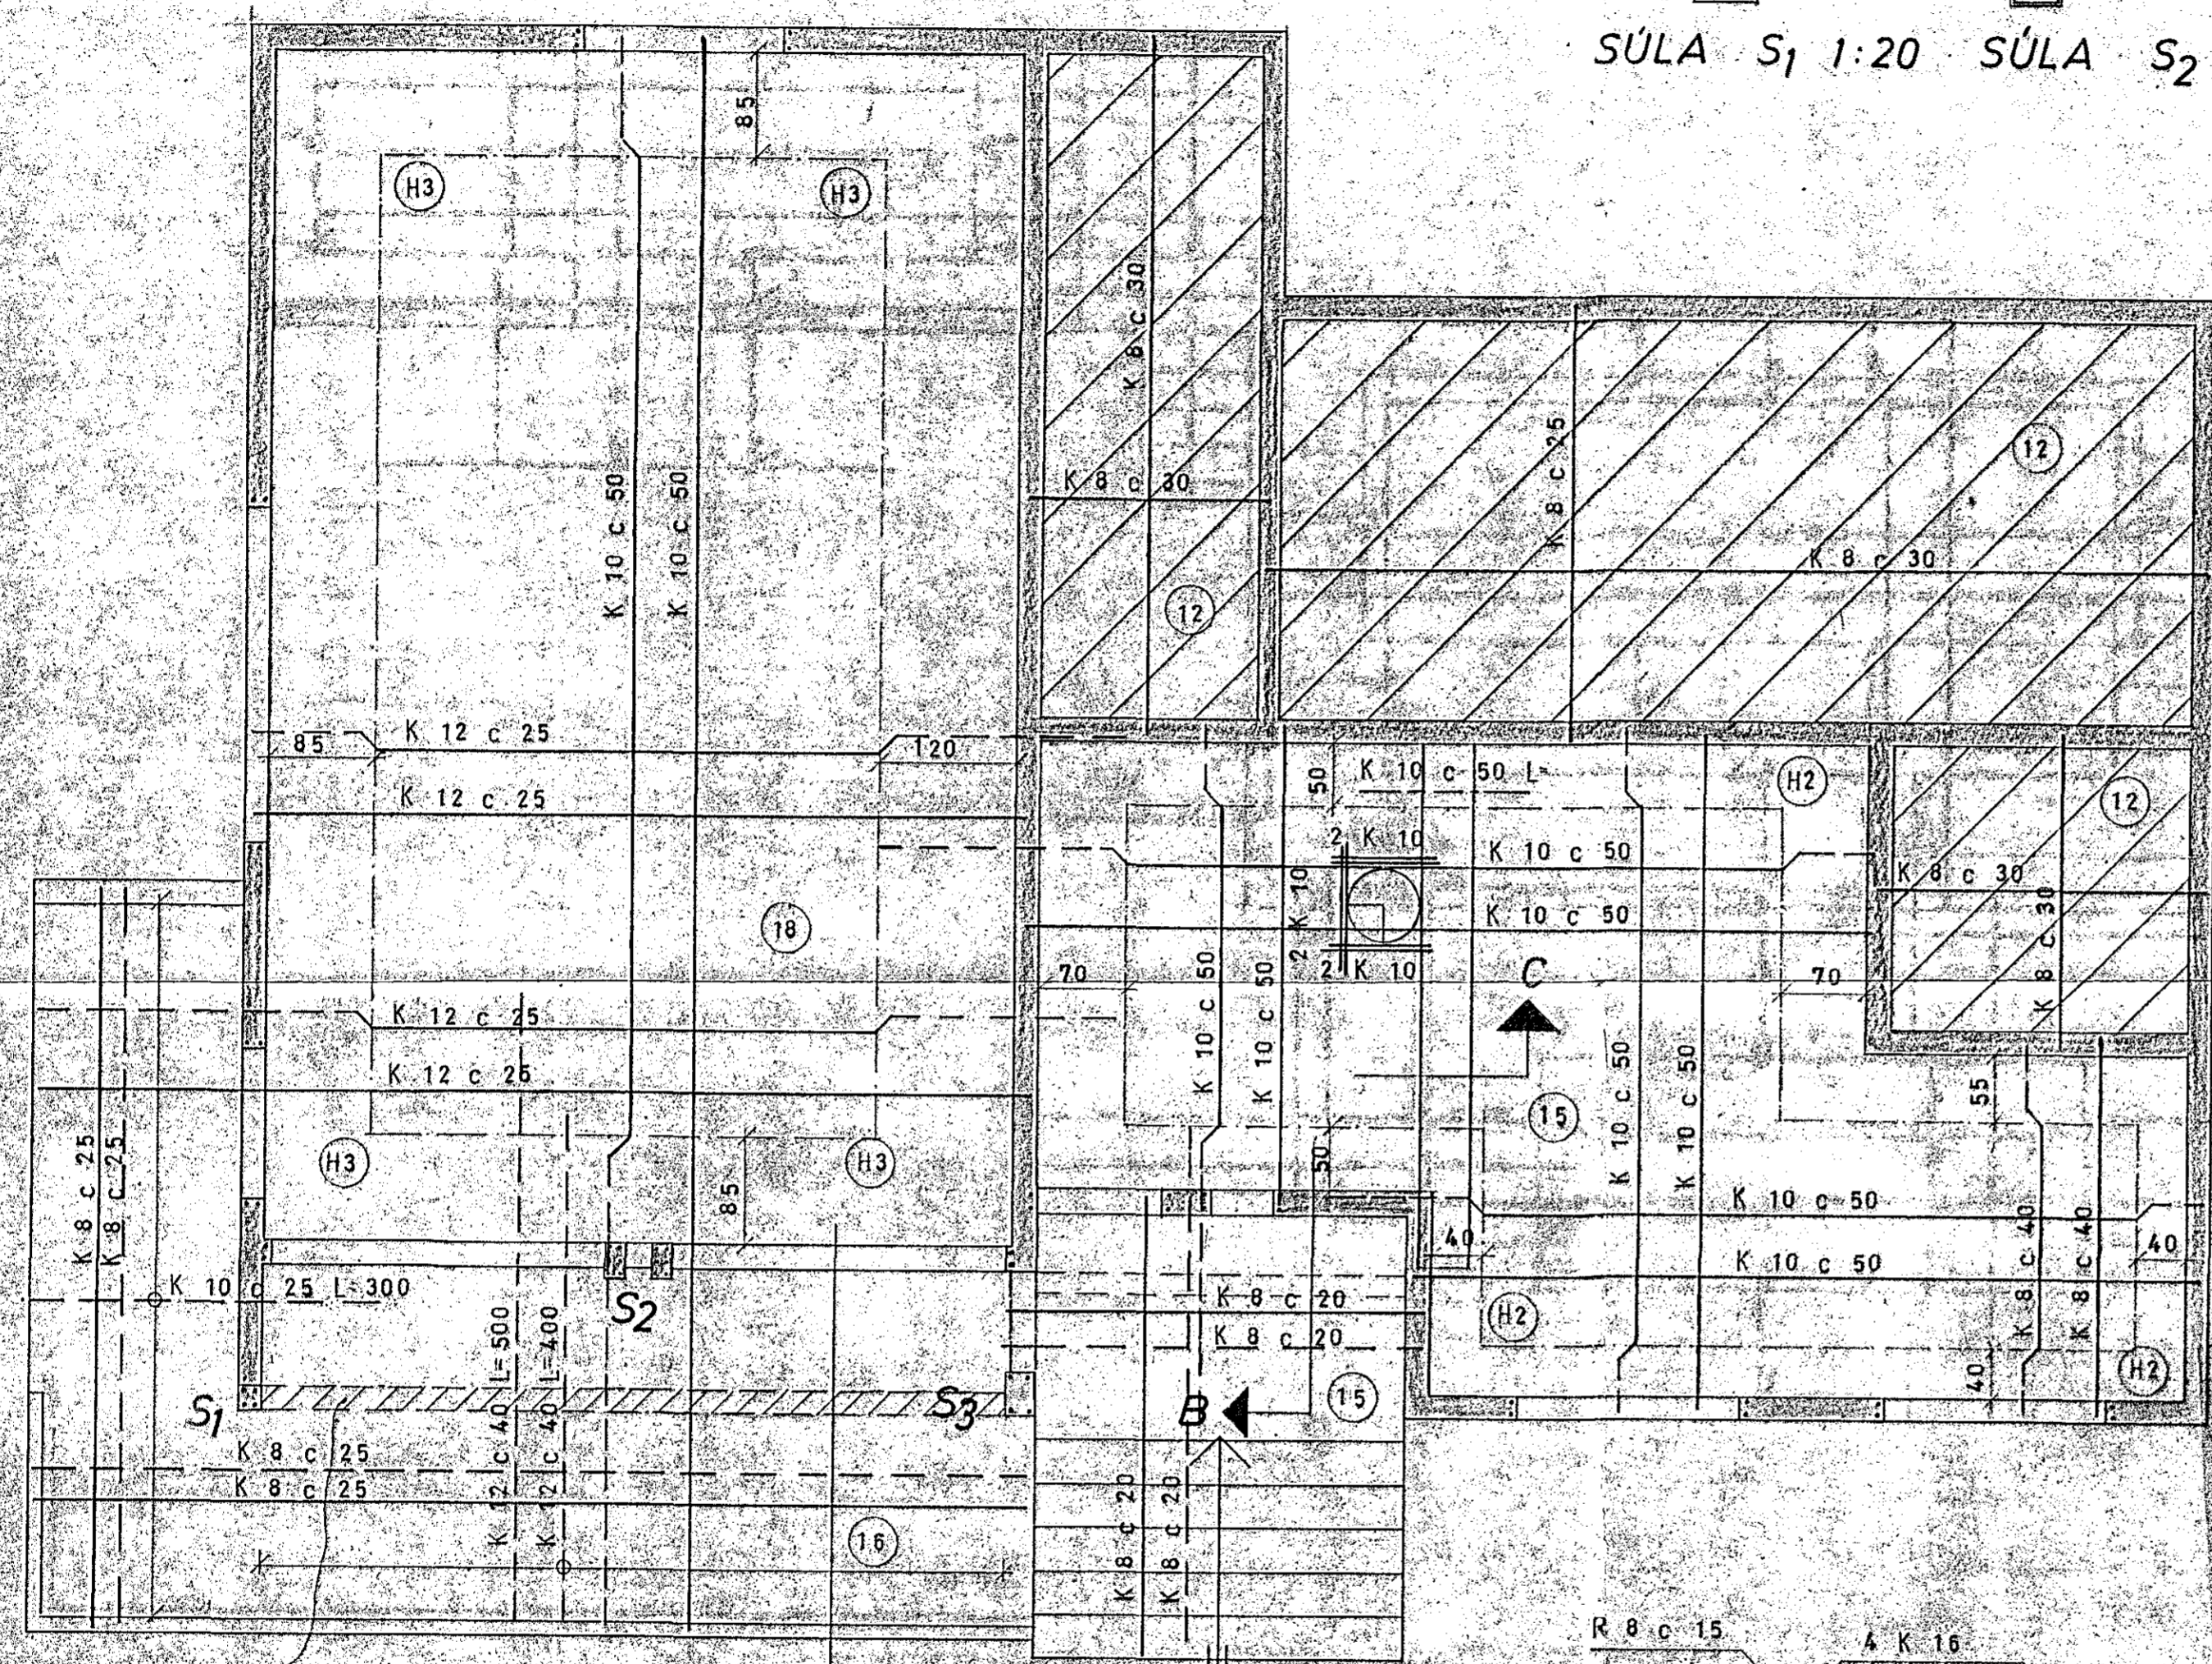


SNID B 1:20

SKYRINGAR
 TAKNAR STÁL Í EFRA BORDI PLOTU
 NEDRA
 (15) PLOTUÞYKKT 1 cm
 UPPMÉÐ DYRUM OG GLUGGUM KOMI 2 K 10
 EINS UNDIR GLUGGUM EN VEIR 3 K 10
 NEMA ANNAD SE SYNT JARNIN GANGI
 MINNST 60 cm UT FYRIR ÖP
 Í EFSTU STEYPUKIL TIL EESTINGAR
 A SPERRUM R 8 c 20 L=100
 STEYPA S-160
 K MERKIR KAMBSTÁL KS 10
 R STEYPUSTYRKJARJARN ST 37
 Í STEYPUKIL KOMI K 8 c 35 L=90 NEMA ANNAD SE SYNT
 SETJA SKAL K 10 c 20 LÖÐRETT OG
 K 10 c 30 LARETT Í INNRI HLÍÐ VEGGJA
 ÞAR SEM EINHLEIDA FYLING KEMUR
 AÐRAR SKYRINGAR SJA TEIKN NR


SKYRINGAR
 Í HORN MERKT (H1) (H2)
 SKAL SETJA RIFUVORN EINS OG
 HER ER SYND TALAN A EFTIR
 H-1NU (Í HRINGNUM) SEGIR TIL
 UM HVE MÖRG JARN SKAL SETJA
 SITI HVÖRU MEGIN MIÐJARNINS

VEGGUR JARNBENTUR
 K 10 c 25 Í BÄÐAR
 ATTIR

GRUNNMYND KJALLARA 1:50

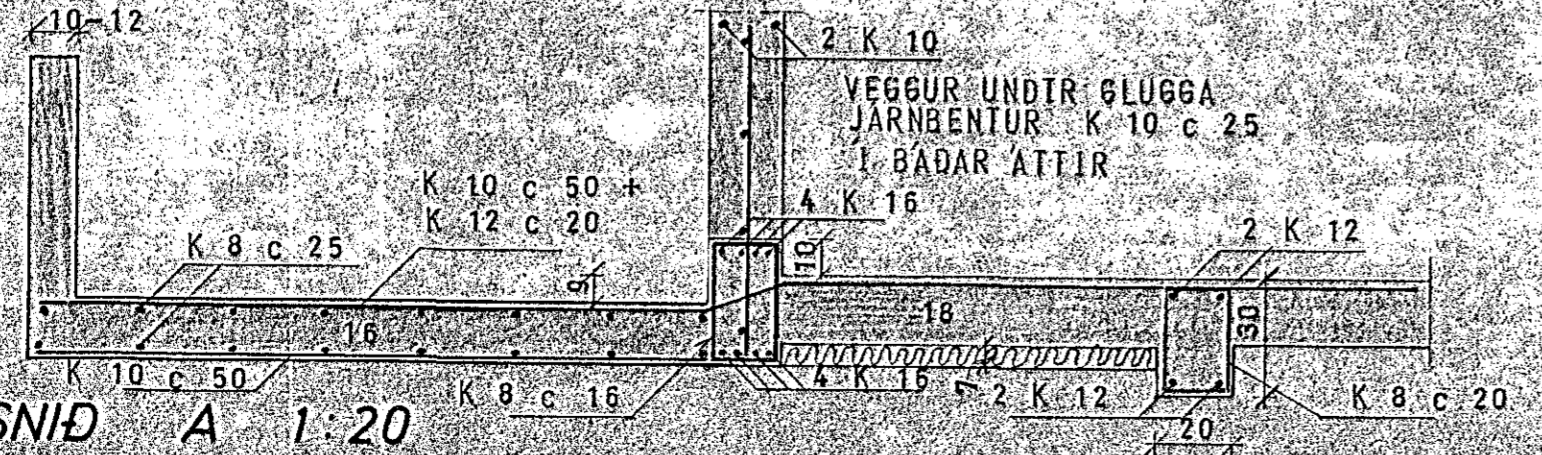

SNID A 1:20

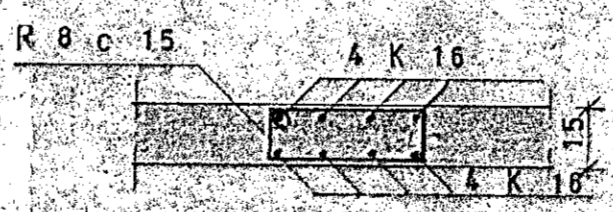

SNID C 1:20



SAEVANGUR 28, HAFNARFIRDI	MÆLIKVARDI 1:50 1:20	VERK 7806	TEIKN NR 12
PLATA YFIR KJALLARA	Hannað: JPB Teiknað: B?	Yfirfarir: Samp: JPB	DAGS OKT '78
IOHANN GUNNAR BERGPÓRSSON VERKFR. MVFI STRANDGÖTU 11 - HAFNARFIRDI - Sími 53315	BREYTT		