



35 LYKKJUR Ø 10 o 25
L-118

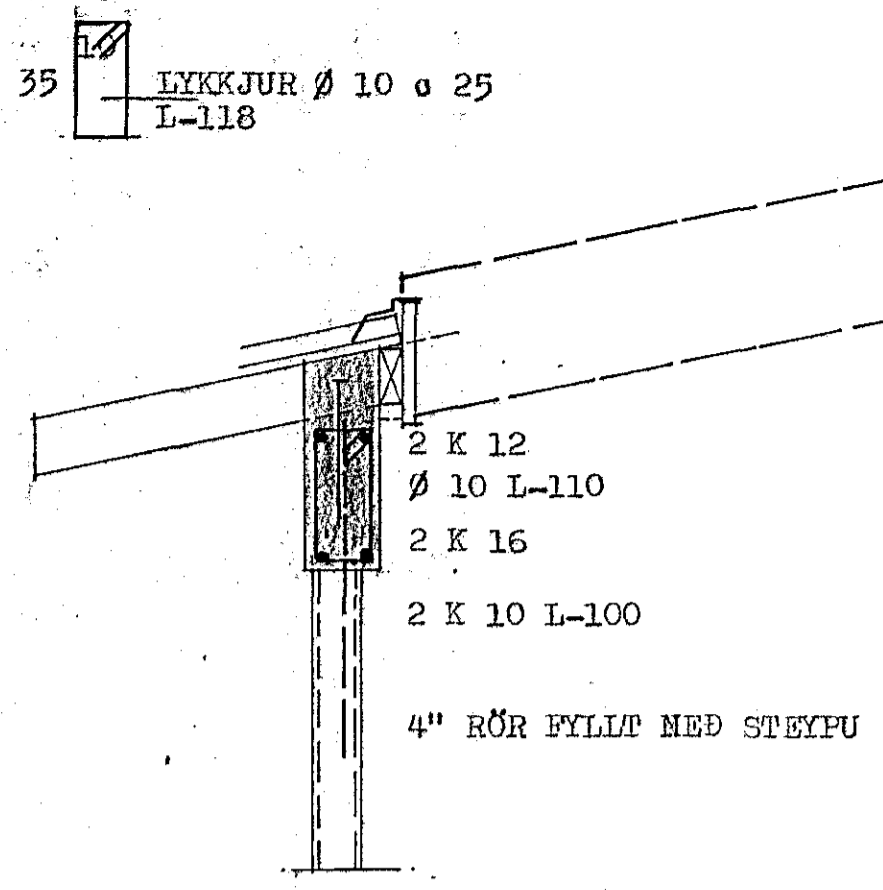


SNID - A 1:20

LOFTUN Á BAKI
1 1/2" PLASTRÖR
BIL SAMKV.
BYGGINGARSAMP.
LYKKJUR Ø 10
L-110 YFIR SP.
K 10 o 30 LÁRÖR

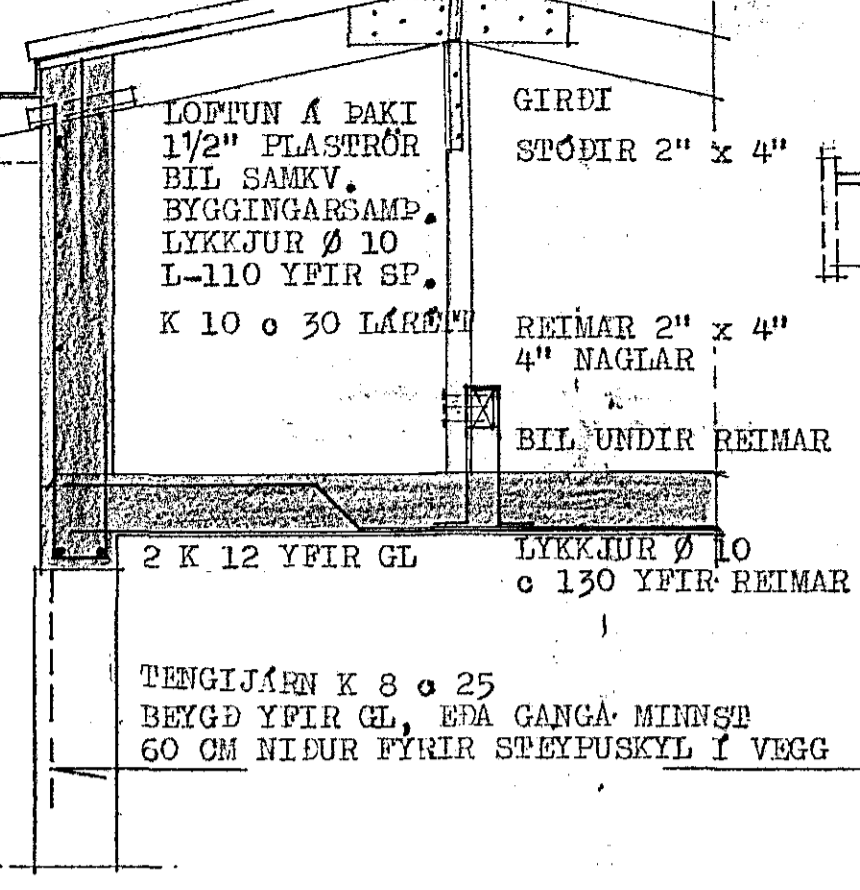


SNID - B 1:20

2 K 12
1/2" BOLTAR

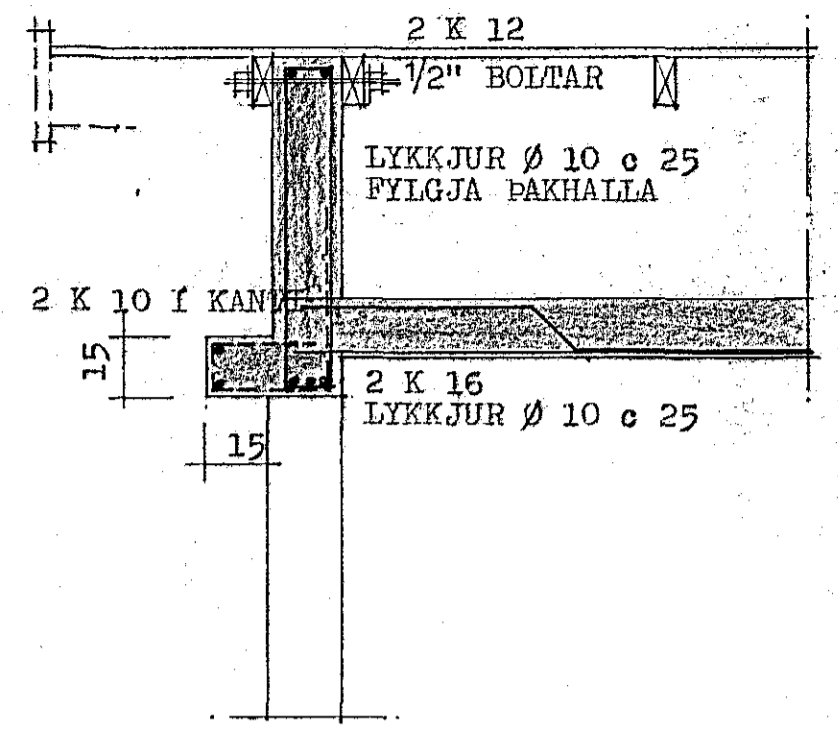


SNID - C 1:20

14
35 L-118
50
Ø 10 L-110 BORAD Í GEGNUM SPERRUR
FESTING Á SPERRUM Í STEYPTA VEGGI
LYKKJUR Ø 10 o 25

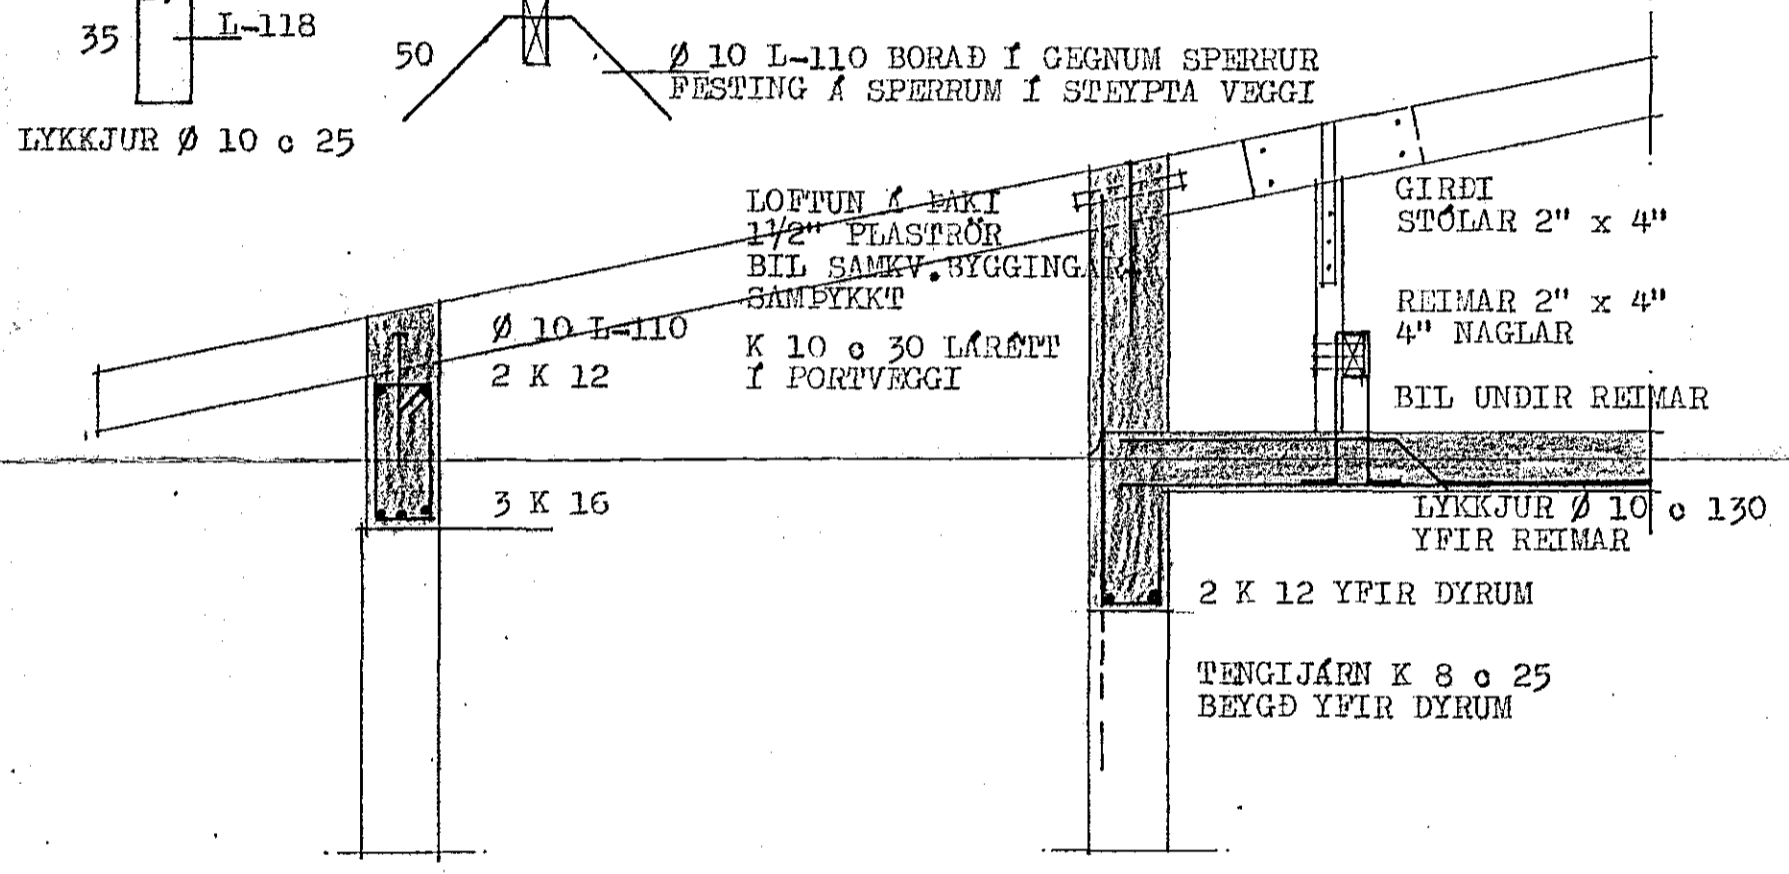


SNID - D 1:20

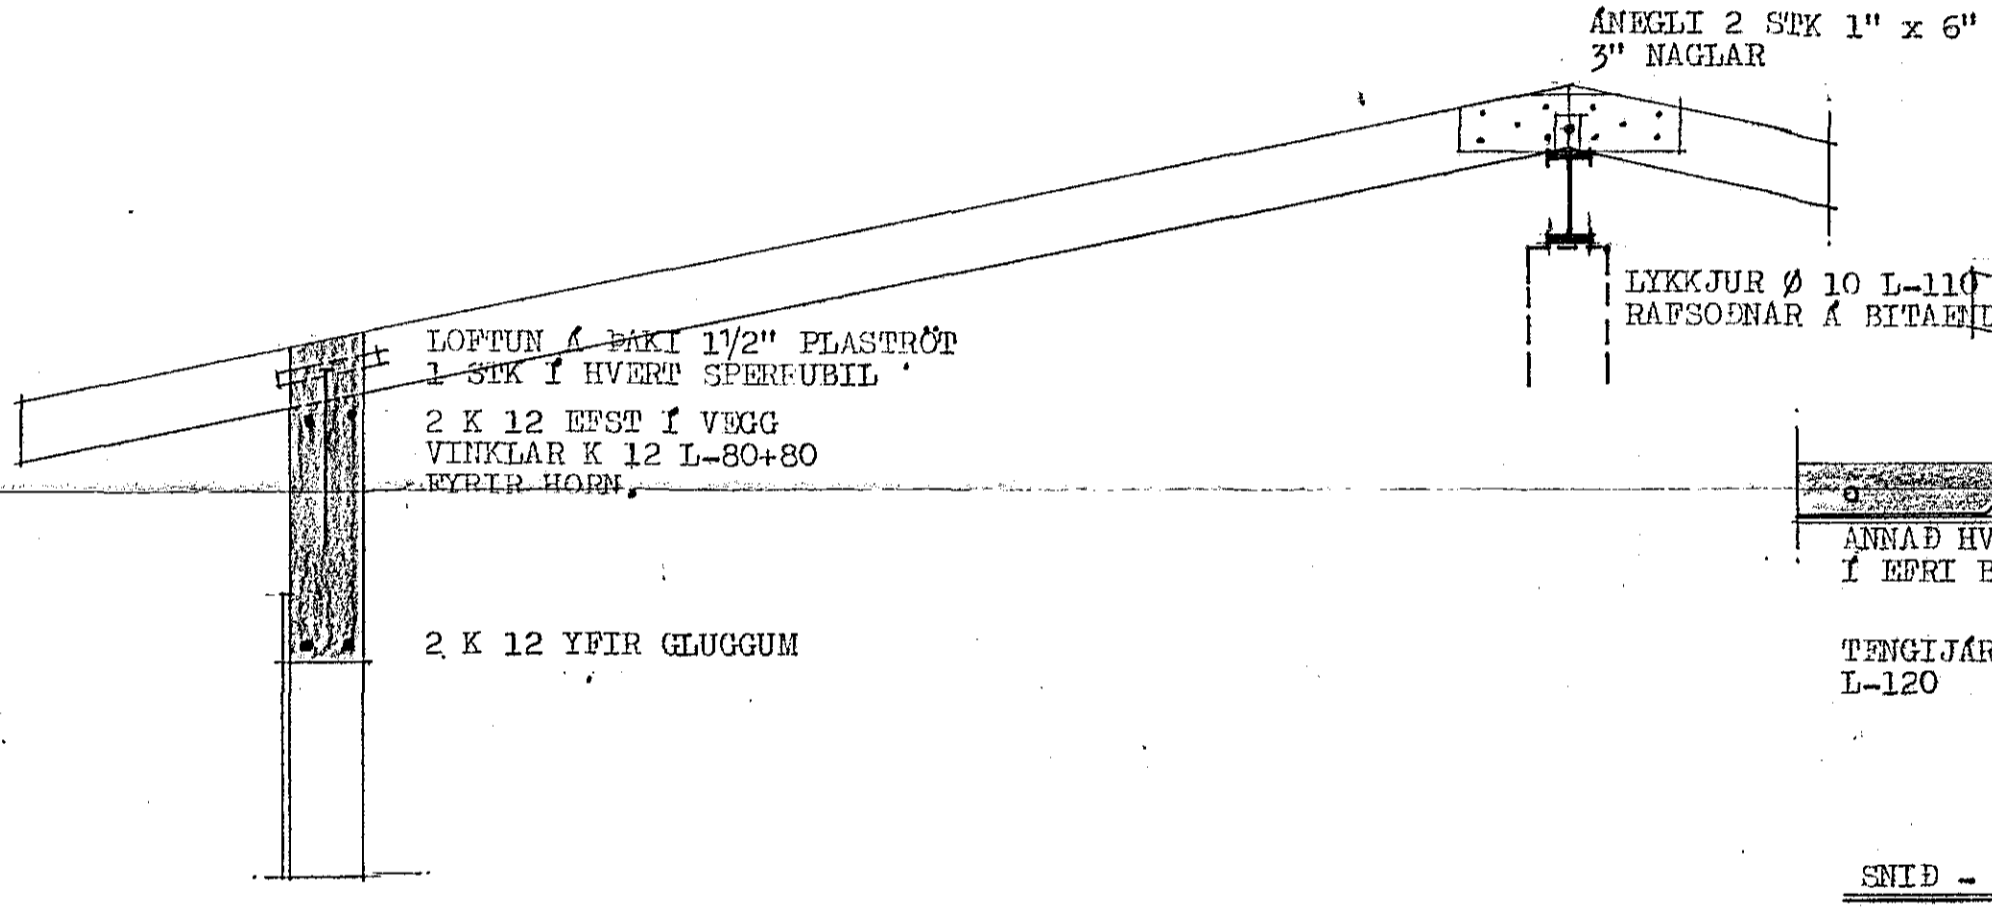


SNID - E 1:20


LOFTUN Á BAKI 1 1/2" PLASTRÖR
BIL SAMKV. BYGGINGARSAMP.
LYKKJUR Ø 10 L-110 YFIR SPERRUR

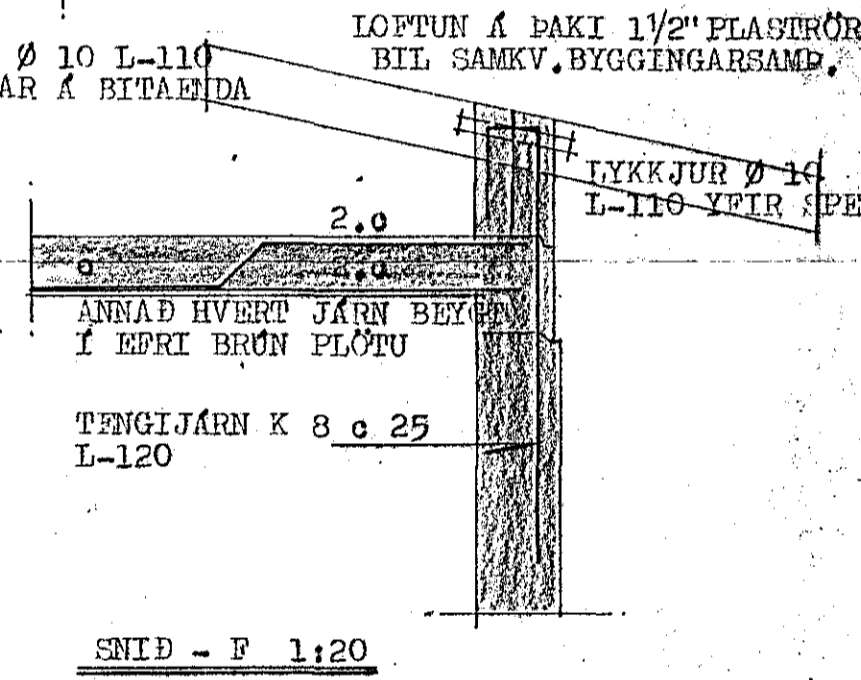


SNID - F 1:20

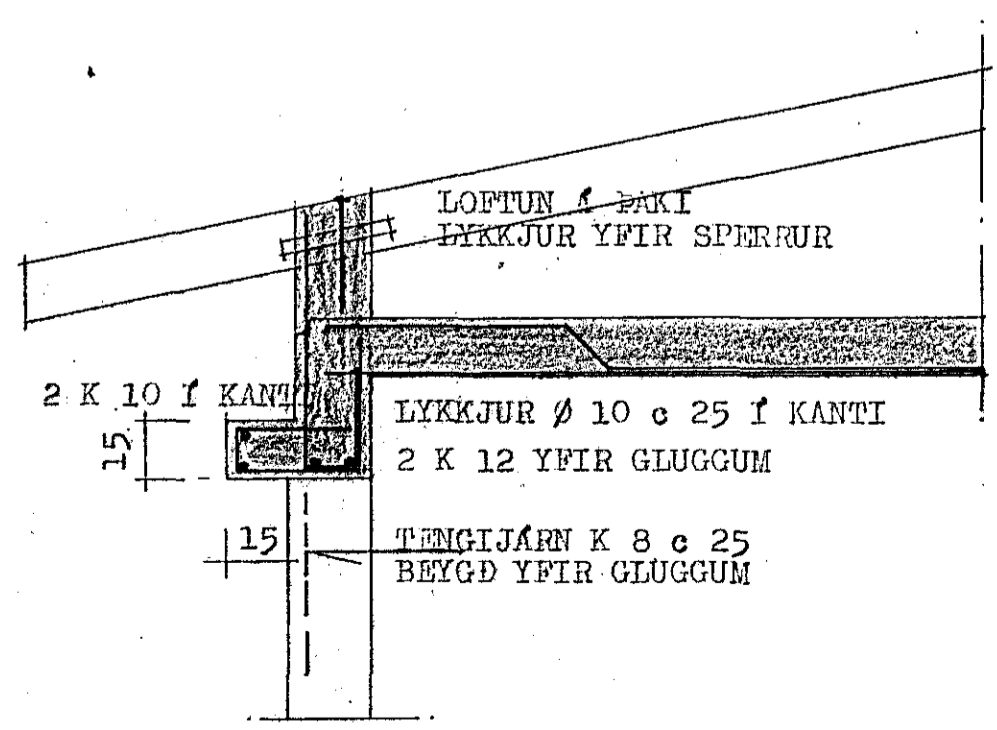


SNID - G 1:20

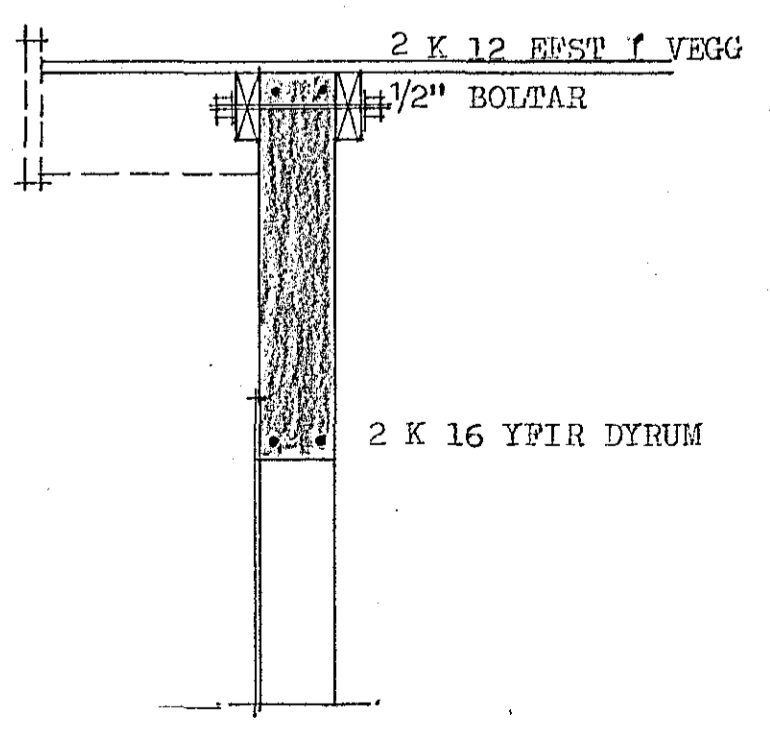

SNID - H 1:20

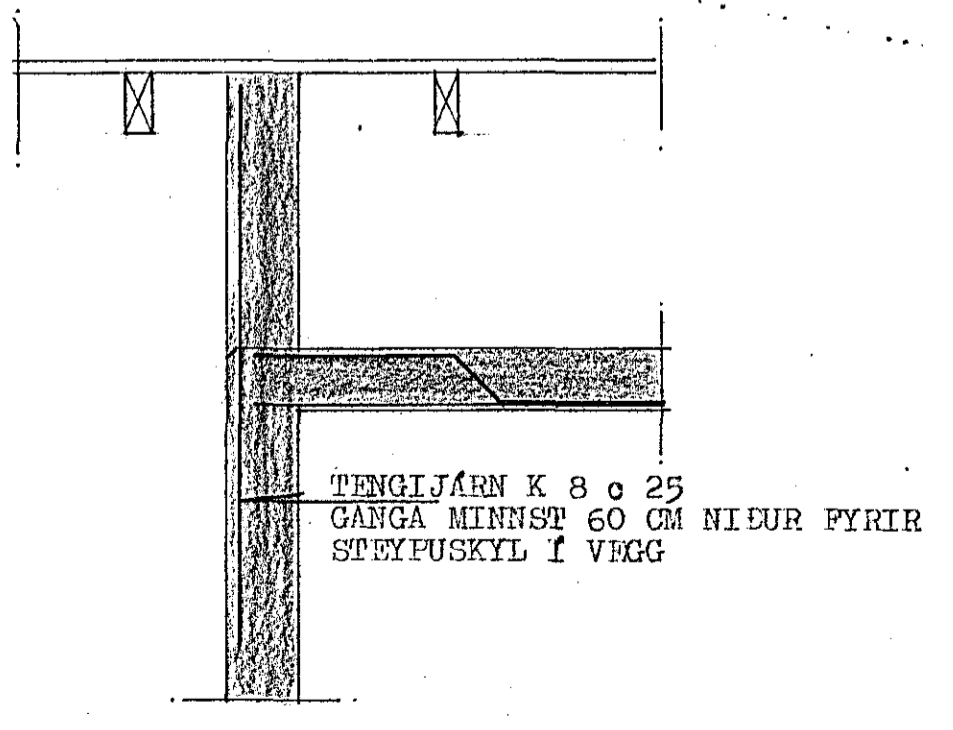

SNID - K 1:20

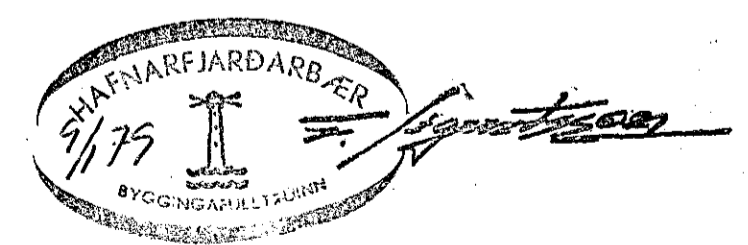

STEINGRÍMUR TH. ÞORLEIFSSON MTFI		
SAVANGUR NR. 37 HAFNARFIRDI		
MÁL	1:20	JÁRNBEINT STEINSTEYPA - SNID
DAGS.	NOV. 1978	
BLAÐ	8	<i>S. Gunnarsson</i>