



Húsvéite nr. 2576 Tölkun nr. 1781  
 Samþykkt þ. 20-12 1978  
 E. Þ. RAUFVEIÐU HAUFNARFIARÐAR  
*Jens Gustafsson*  
 Eftirlitsmaður rafhl. gna

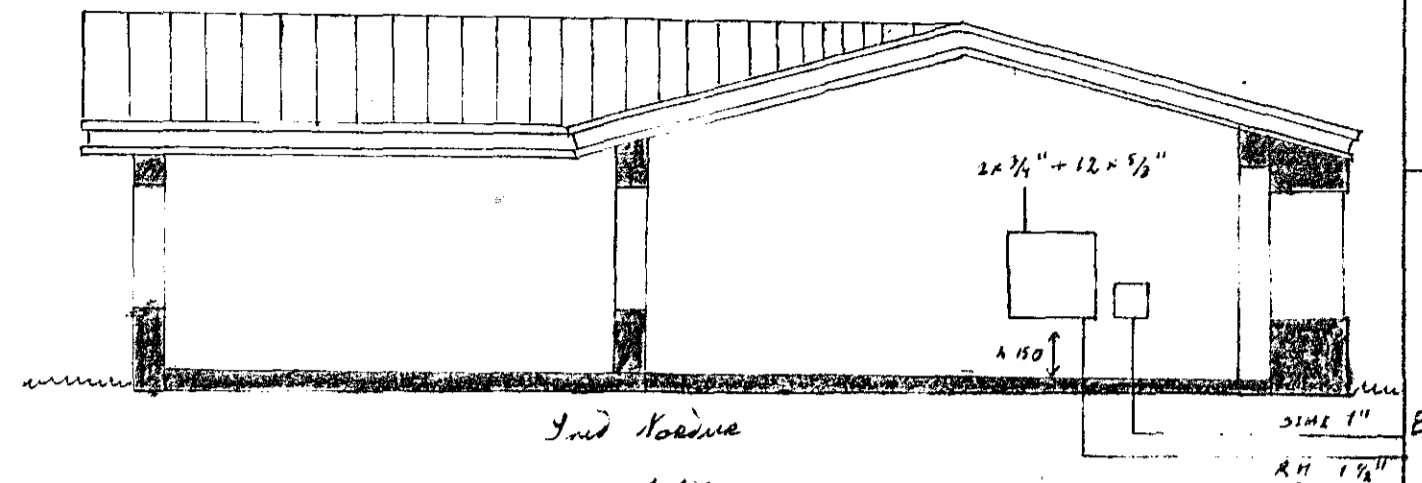

*Jens Gustafsson*  
 1:100

Laufök samþykkt 10.11.1978  
 E. Þ. RAUFVEIÐU HAUFNARFIARÐAR  
*Jens Gustafsson*

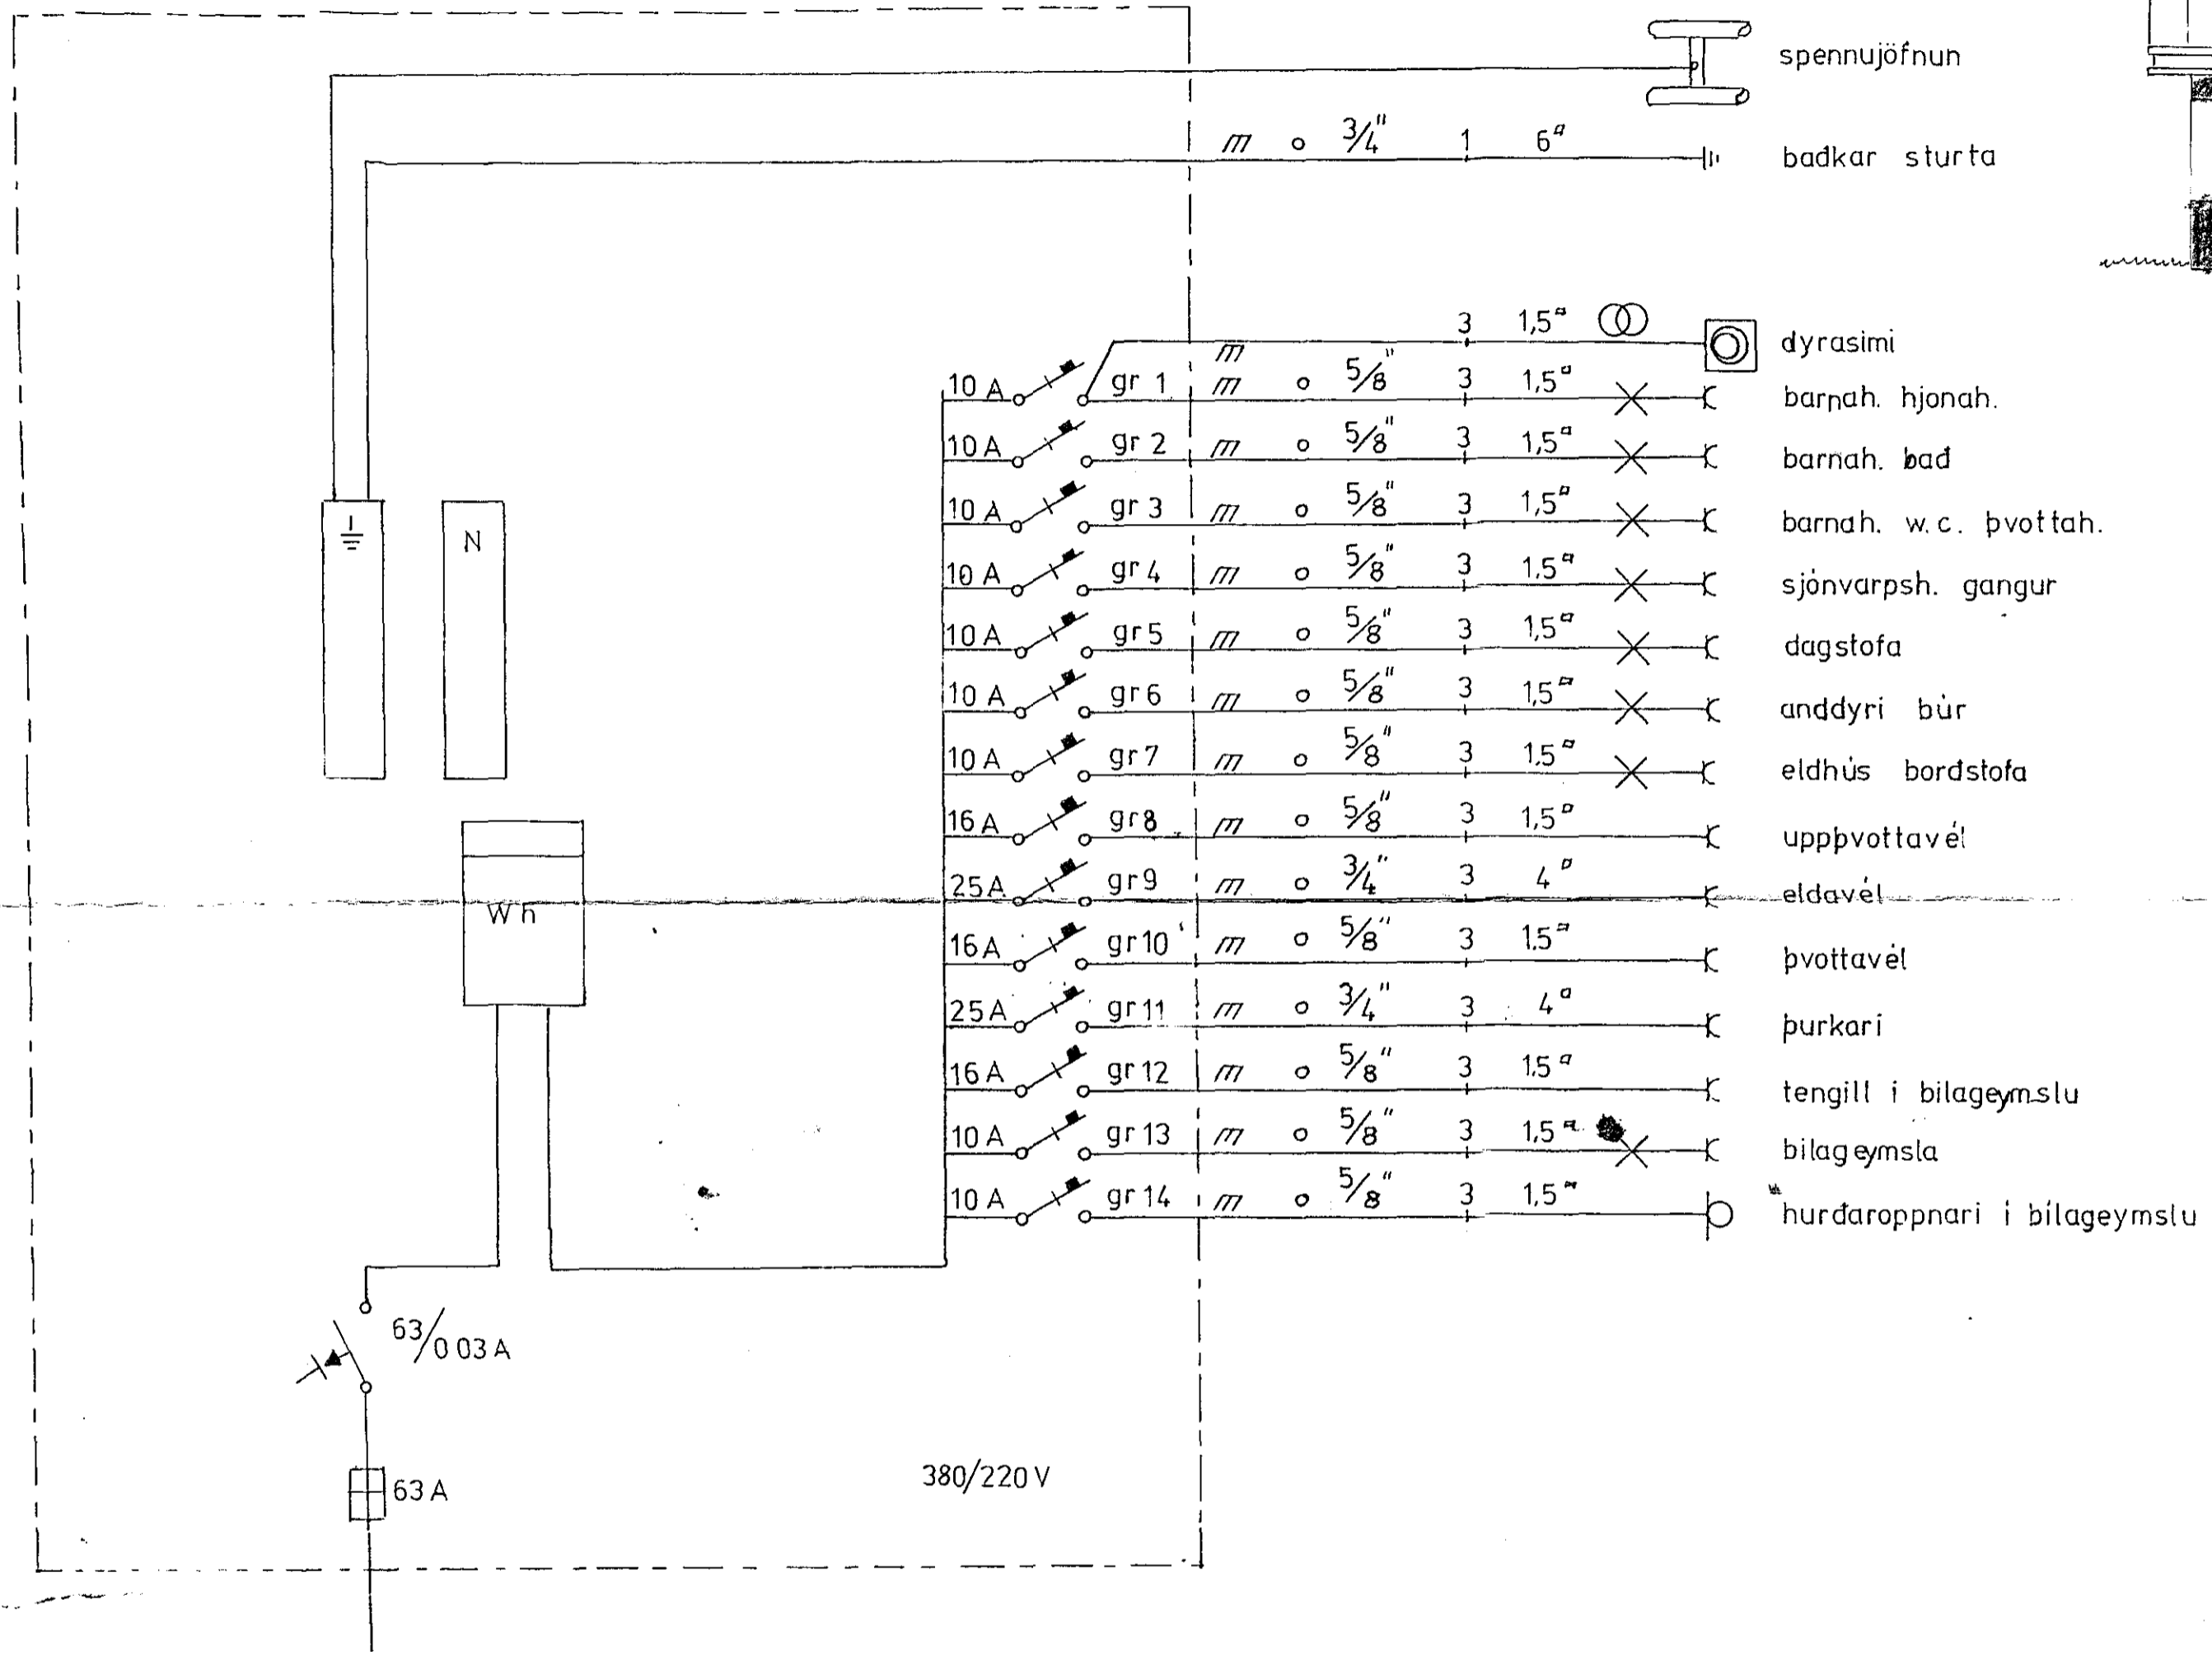

spennujöfnun

badkar sturta

dýrasími

barnah. hjonah.

barnah. bad

barnah. w.c. þvottah.

sjónvarpsh. gangur

dagstofa

anddyri búr

eldhús bordstofa

uppvottavél

eldavél


þvottavél

þurkari

tengill i bilageymslu

bilageymsla

hurðaropnari i bilageymslu

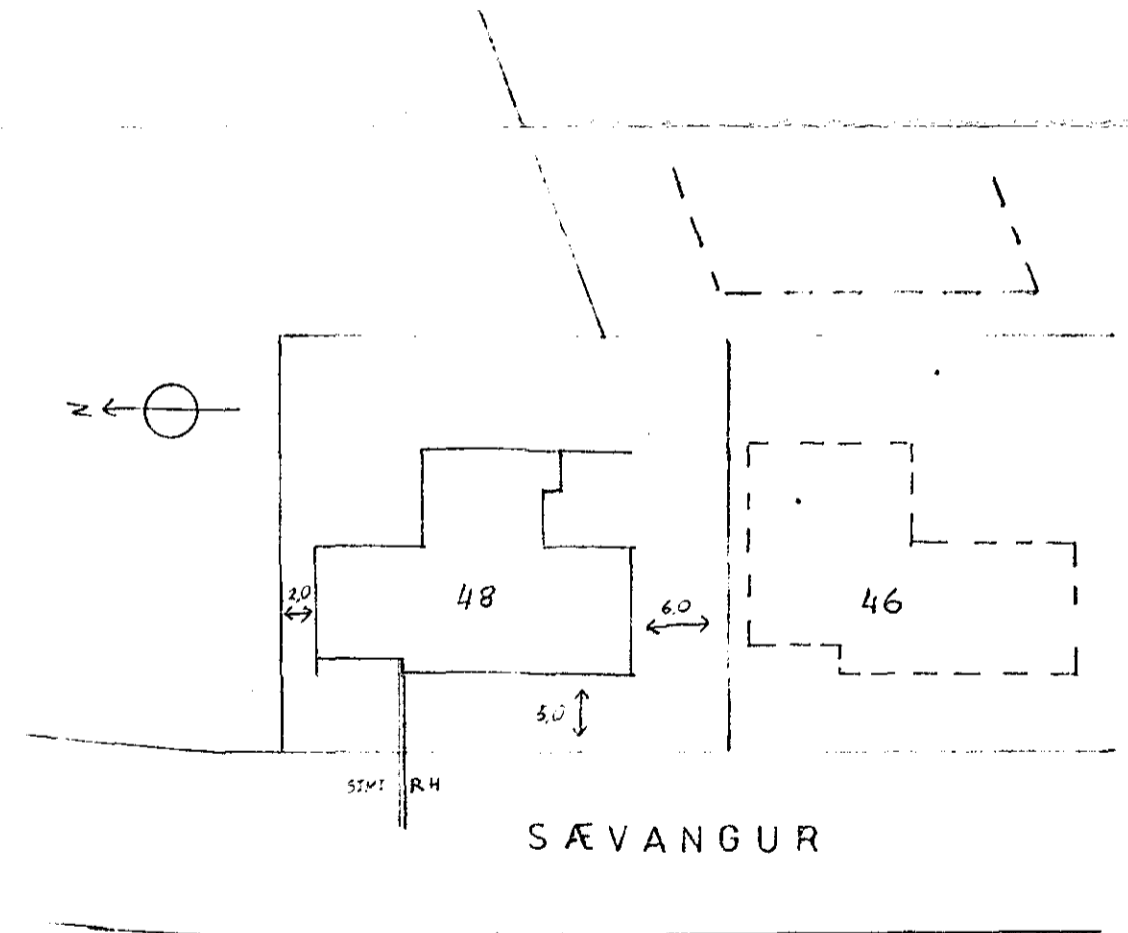

1:500

SÆVANGUR 48.	Mkv.
	Dags. MAI'78
<i>Þorvaldur Gunnarsson</i>	Samp.